

RIGHT - OF - WAY DETAIL SHEET


TABLE OF PROPERTY ACQUISITION

PARCEL NO.	PROPERTY OWNER	SHEET NO.	BEGINNING STATION	ENDING STATION	TAKE	REMAINDER	RIGHT			RECORDING DATA				REMARKS	
							AREA±	AREA±	TYPE	(T/P)	AREA ±	TITLE	DATE		TOWN / CITY
1A	COCCIA, ALPHONSE S.	9.10	13+05.73 LT	17+97.80 LT	0.19A					WD	07/02/08	RUTLAND TOWN	155	230	8,060SF±, INCLUDES REMOVE DRIVE PDF & EROSION CONTROL EROSION CONTROL 24' PAVED PDF & EROSION CONTROL
			14+17 LT	14+61 LT		INSTALL	(T)	292 SF							
			TH11 51+73 RT	TH11 51+78 RT		INSTALL	(T)	5 SF							
			TH11 51+91.78 RT			DRIVE	(T)								
			TH11 52+04 RT	TH11 52+28 RT			INSTALL	(T)	310 SF						
1B		9.10	12+80.52 LT	17+97.65 LT	0.31A		ALL R.T. & I.								US RTE 7 & TH11 HWY. EASE., 13,700SF±
2	VERMONT TRANSCO LLC	9.10	7+51.80 LT	12+94.78 LT	0.90A		ALL R.T. & I.			WD	07/17/08	RUTLAND TOWN	155	328	US RTE 7 & TH11 HWY EASE., 39,280SF± INCLUDES PDF INCL. PDF & EROSION CONTROL IRON PIPE
			11+30 LT	11+52 LT		CONST.	(T)	74 SF							
			11+38 LT			DRAINAGE	(P)								
			TH11 50+75 LT	TH11 53+63 LT		CONST.	(T)	2,140 SF							
			TH11 50+79 LT	TH11 51+57 LT			SLOPE	(P)	574 SF						
			TH11 50+89.88 LT				REMOVE & REPLACE	(T)							
3A	TOWN OF RUTLAND	10	12+31.14 LT	13+05.73 LT	2,860 SF		ALL R.T. & I.			QCD	06/05/08	RUTLAND TOWN	155	13	US RTE 7 & TH 11 HWY EASE.
3B		9.10	12+71.66 LT	13+18.14 LT	630 SF		ALL R.T. & I.								TH 11 HWY EASE. TOWN HIGHWAY 11
			TH11 50+94.92 CL	TH11 52+29 CL			APPROACH	(T)							
4A	EUBER, WARREN J.	10	12+33.10 RT	12+43.78 RT	78 SF					WD	07/02/08	RUTLAND TOWN	155	233	INCLUDES EROSION CONTROL 12' PAVED MM 0351, INCLUDES DRIVE TURNAROUND INCLUDES EROSION CONTROL RETAINING WALL
			12+42 RT	12+65 RT		SLOPE	(T)	598 SF							
			12+61 RT	13+04 RT		DRIVE	(T)	689 SF							
			12+74 RT	13+26 RT		SLOPE	(T)	770 SF							
			12+78 RT	13+10 RT			INSTALL	(T)	188 SF						
4B		10	12+43.78 RT	13+77.62 LT	2,960 SF		ALL R.T. & I.								US RTE 7 HWY EASE.
5	CENTRAL VERMONT PUBLIC SERVICE CORPORATION														UTILITY
6	VERIZON NEW ENGLAND INC.														UTILITY
7	COMCAST OF CONNECTICUT, ETC., LLC														UTILITY
	MAINT. AGREEMENT ZONE #1	10	TH11 50+40.49 CL	TH11 50+94.92 CL											LENGTH= 54.43' TOWN HIGHWAY 11

TABLE OF REVISIONS

REVISION NO.	SHEET NO.	DESCRIPTION	DATE
1	10	PARCEL NO. 4 - UPDATE SHEET #10 SHOWING REVISED CONSTRUCTION OF WALL AND DRIVE. COMPLETED BY: MT APPROVED BY: HP	10/16/08
		ELECTRONIC FILES TO CONSULTANT	02/12/09
		REVISED ELECTRONIC FILES TO CONSULTANT	02/18/09

PLAN LEGEND

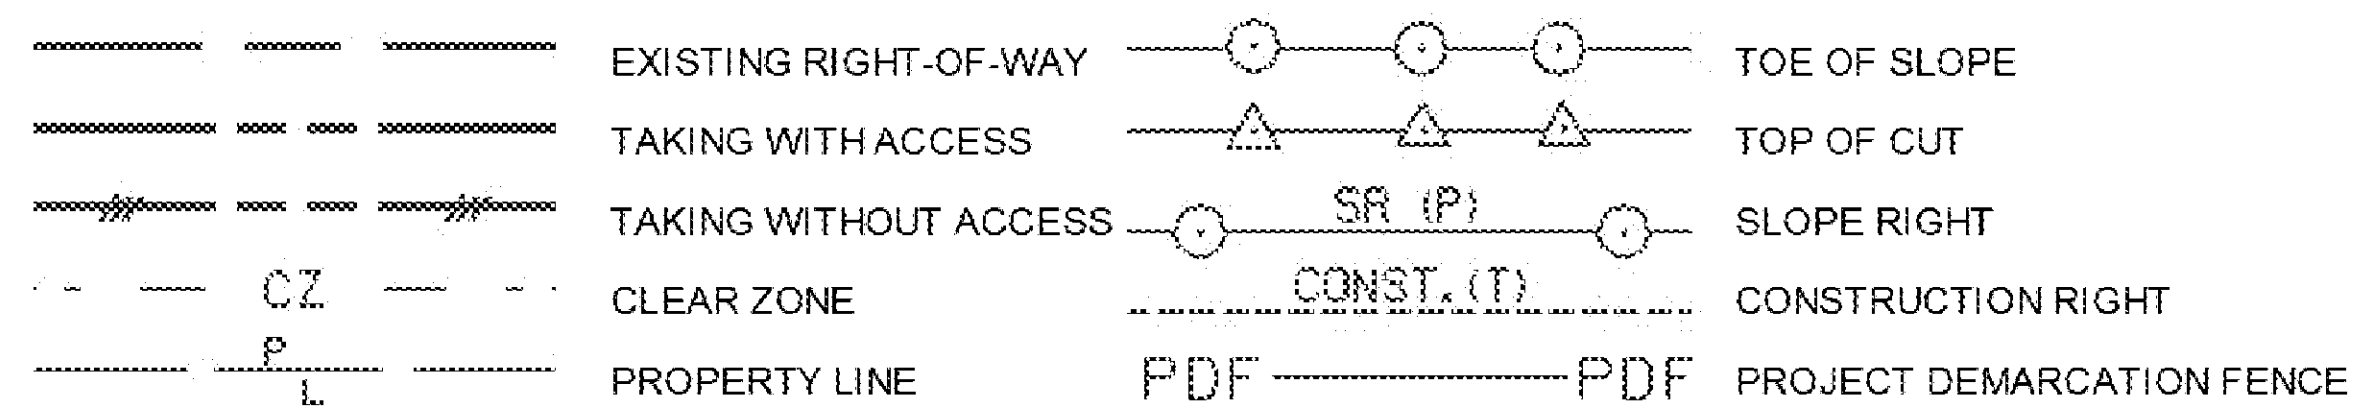

- EC - EROSION CONTROL
- (P) - PERMANENT
- (T) - TEMPORARY
- DR. - DRAINAGE RIGHT
- DIT. - DITCHING RIGHT
- CH. - CHANNEL RIGHT
- DRIVE - DRIVE RIGHT
- CUL. - CULVERT RIGHT
- C&T - CLEARING & TRIMMING RIGHT
- SR - SLOPE RIGHT
- UE - UTILITY EASEMENT

APPROVED: HARRY PETROVS DATE: 06-07-07
CHIEF PLANS & TITLES

PLOT DATE 02/18/09

R.O.W. DETAIL SHEET

PROJECT NAME:	RUTLAND TOWN	PLOT DATE:	
PROJECT NUMBER:	HES INTS(4)	DRAWN BY:	JAB
FILE NAME:	05k114/row/r05k114det.xls	CHECKED BY:	RMG
PROJECT LEADER:	DWB	SHEET	7 OF 36
DESIGNED BY:	TSK		
R.O.W. SHEET	8 OF 10		