


EROSION CONTROL PLANS

THERE WILL BE NO NEED FOR EROSION CONTROL AT THESE 3 OUTLETS SINCE THE WATER WILL OUTLET ONTO LEDGE.

GEOTEXTILE FOR SILT FENCE
 REV. 192+00 RT. ~ REV. 192+75 RT.
 REV. 197+75 LT. ~ REV. 198+00 LT.

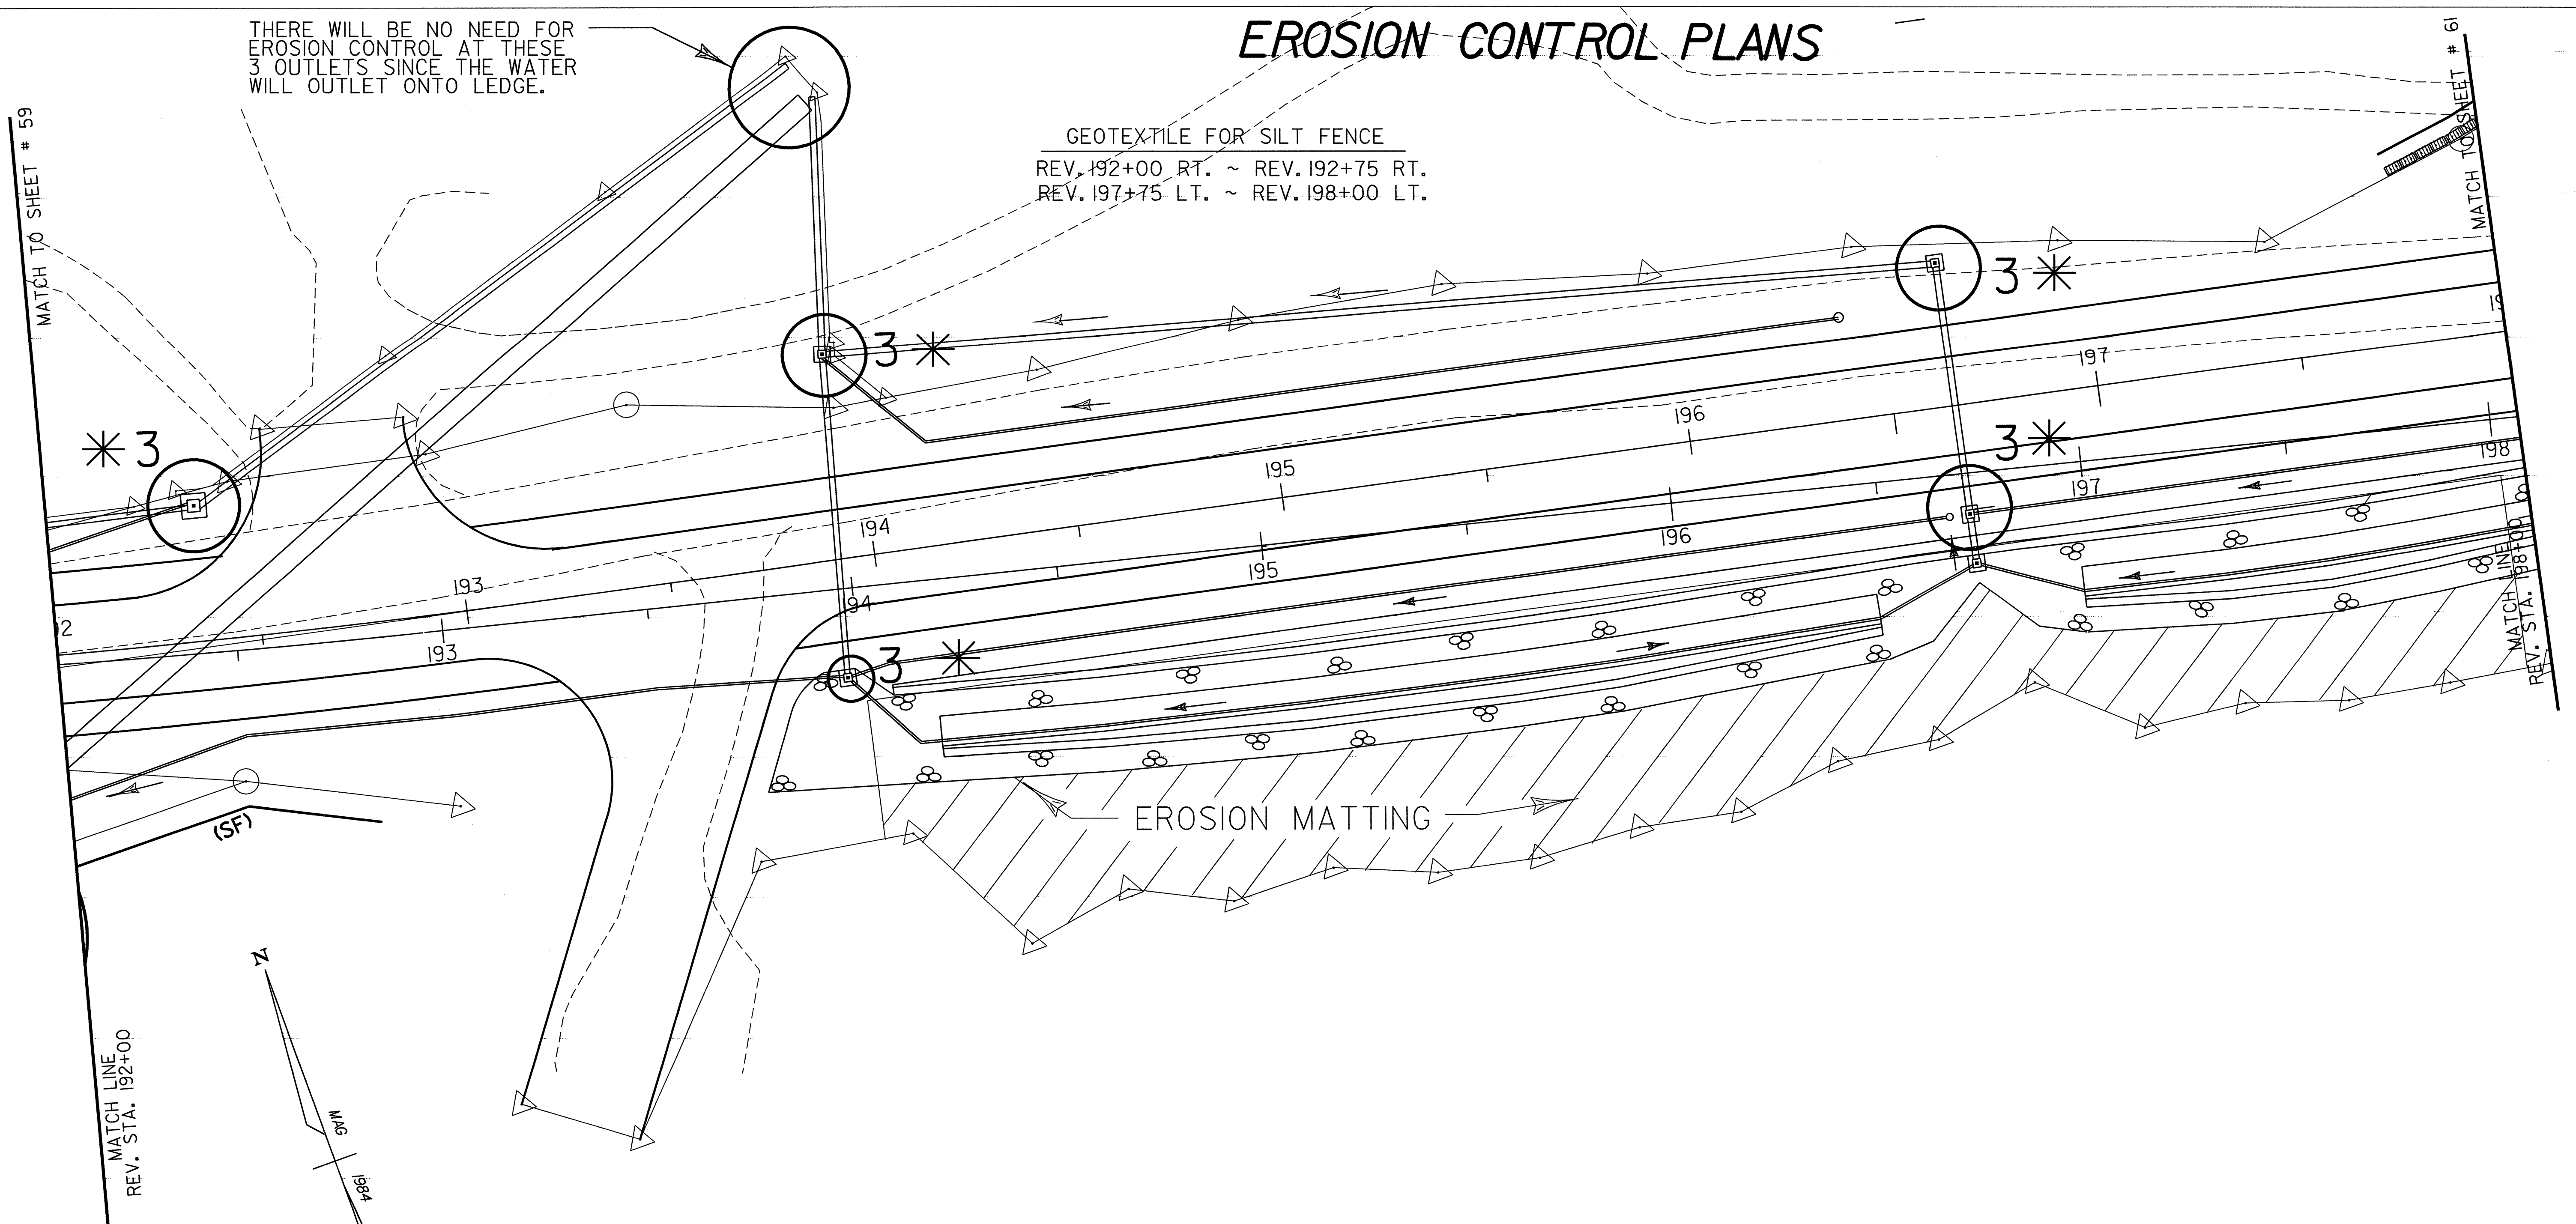


EROSION MATTING
 REV. 193+93.73 RT. ~ REV. 197+93.97 RT.
 (ON SLOPE ABOVE
 RETAINING WALL)
 (SEE SPECIAL PROVISIONS)

* SEE EROSION CONTROL PLANS TYPICAL SHEET

(SF) DENOTES GEOTEXTILE FOR SILT FENCE

THIS SHEET IS FOR EROSION CONTROL USE ONLY

DATUM	
VERTICAL	NGVD 1929
HORIZONTAL	N/A

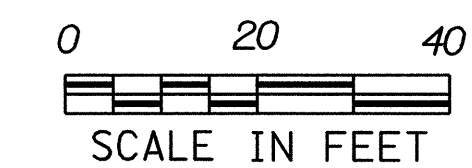

SURVEYED BY	FANTONI	DATE	1/87
DRAWN BY	SQUAD B	DATE	8/87
SQUAD LEADER	DELLA SANTA		
DESIGN FILE NO.	/SQDB/84E058/DE058ERO.DGN		
IPARM FILE	DE132ER6	DATE PLOTTED	25-APR-2000
PROJ. NAME	MORETOWN		
PROJ. NO.	RSEGC-RS 0167(9)		
SHEET	60	OF	243 SHEETS