

MATCH LINE SHEET 10 STATION 1+160.13

**LEGEND**

- BOUNDARY LINE
- CENTER LINE OF BIKE PATH
- SIDELINE OF WETLAND
- N/F NOW OR FORMERLY
- SURVEY CONTROL LINE
- NEW SPECIAL DRAINAGE SWALE
- EXISTING DRAINAGE SWALE
- EDGE OF WOODS
- NEW SCREENING TREES
- CHAIN LINK FENCE
- WOOD SCREENING FENCE
- EXISTING WATER LINE
- EXISTING SEWER LINE & MANHOLE
- EXISTING OVERHEAD UTILITY WIRES
- SLOPE RIGHTS AND CLEARING LIMITS (CUT)
- SLOPE RIGHTS AND CLEARING LIMITS (FILL)
- ARTIFACT SITE
- HISTORY IN OUR BACK YARD: ARCHAEOLOGICAL SITE
- SPECIAL ARCHAEOLOGICAL PATH SECTION
- R.O.W. TAKING LINE
- IRON PIPE FOUND
- TYPICAL 2 m LONG HAYBALE DAM CENTERED IN DITCH
- EROSION CONTROL FENCE
- SILT FENCE PROTECTING ARCHAEOLOGICAL AREA
- SOIL BORING

TREE PLANTING SCHEDULE						
LEGEND	KEY	BOTANICAL NAME	COMMON NAME	QUANTITY	SIZE	REMARKS
○	AR	ACER RUBRUM	RED MAPLE	4	50 - 63 mm CAL	B & B
●	CS	CORNUS SERICEA	REDOSIER DOGWOOD	15	600 - 760 mm CAL	B & B
⊗	PS	PINUS STROBUS	WHITE PINE	12	1.8 - 2.1 m HT	B & B
⊙	SC	SAMBUCUS CANADENSIS	ELDERBERRY	3	1.8 - 2.1 m HT	B & B


SOIL BORINGS			
NUMBER	STATION	DEPTH	DESCRIPTION
A-1	1+383	0-0.8	GY. BR. MOTTLED MOIST FIRM LOAMY SAND FILL
A-2	1+375	0-0.6 0.6-1.1	MUCK GY. FIRM CLAY
A-3	1+233	0-0.3 0.3-0.6	BR. MOIST LOAMY SAND BR. WET MOTTLED FINE SAND WITH SMALL STONES

GRAPHIC SCALE




1 : 500

JOHN K. LAMBERT  
N/F

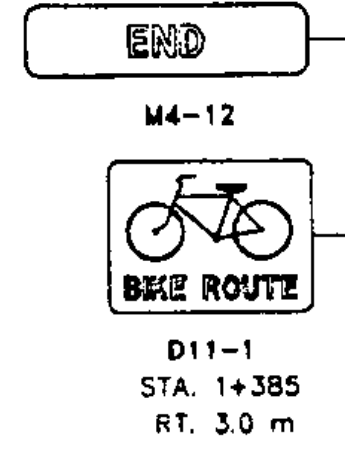

WETLAND NOTE:  
SEE WETLAND PLAN SHEET #22 FOR EROSION CONTROL SPECIFICATIONS AND DETAILS

8-4-95	REVISED PER STATE REVIEW	DLH
5-3-95	REVISED PER STATE REVIEW	DLH
6-30-94	REVISED PER STATE REVIEW	DLH
Date 1-25-94 desc.	REVISED PER STATE REVIEW	by ABR
REVISIONS		
<b>STATE OF VERMONT AGENCY OF TRANSPORTATION</b>		
<b>TRANSPORTATION PATH WILLISTON STP BIKE (9) IN WILLISTON VERMONT</b>		
<b>LAMOUREUX, STONE &amp; O'LEARY Consulting Engineers Inc.</b>		
14 Morse Drive Essex Junction, VT 05452 (802) 878-4450		
Engineers-Planners-Surveyors		
proj. no. 93-064	scale 1:500	sheet no. 11 OF 36
survey BFD/HLS	checked DLH/LAL	date 12-01-93
design LAL	drawn PJE/DLH	12/1/93

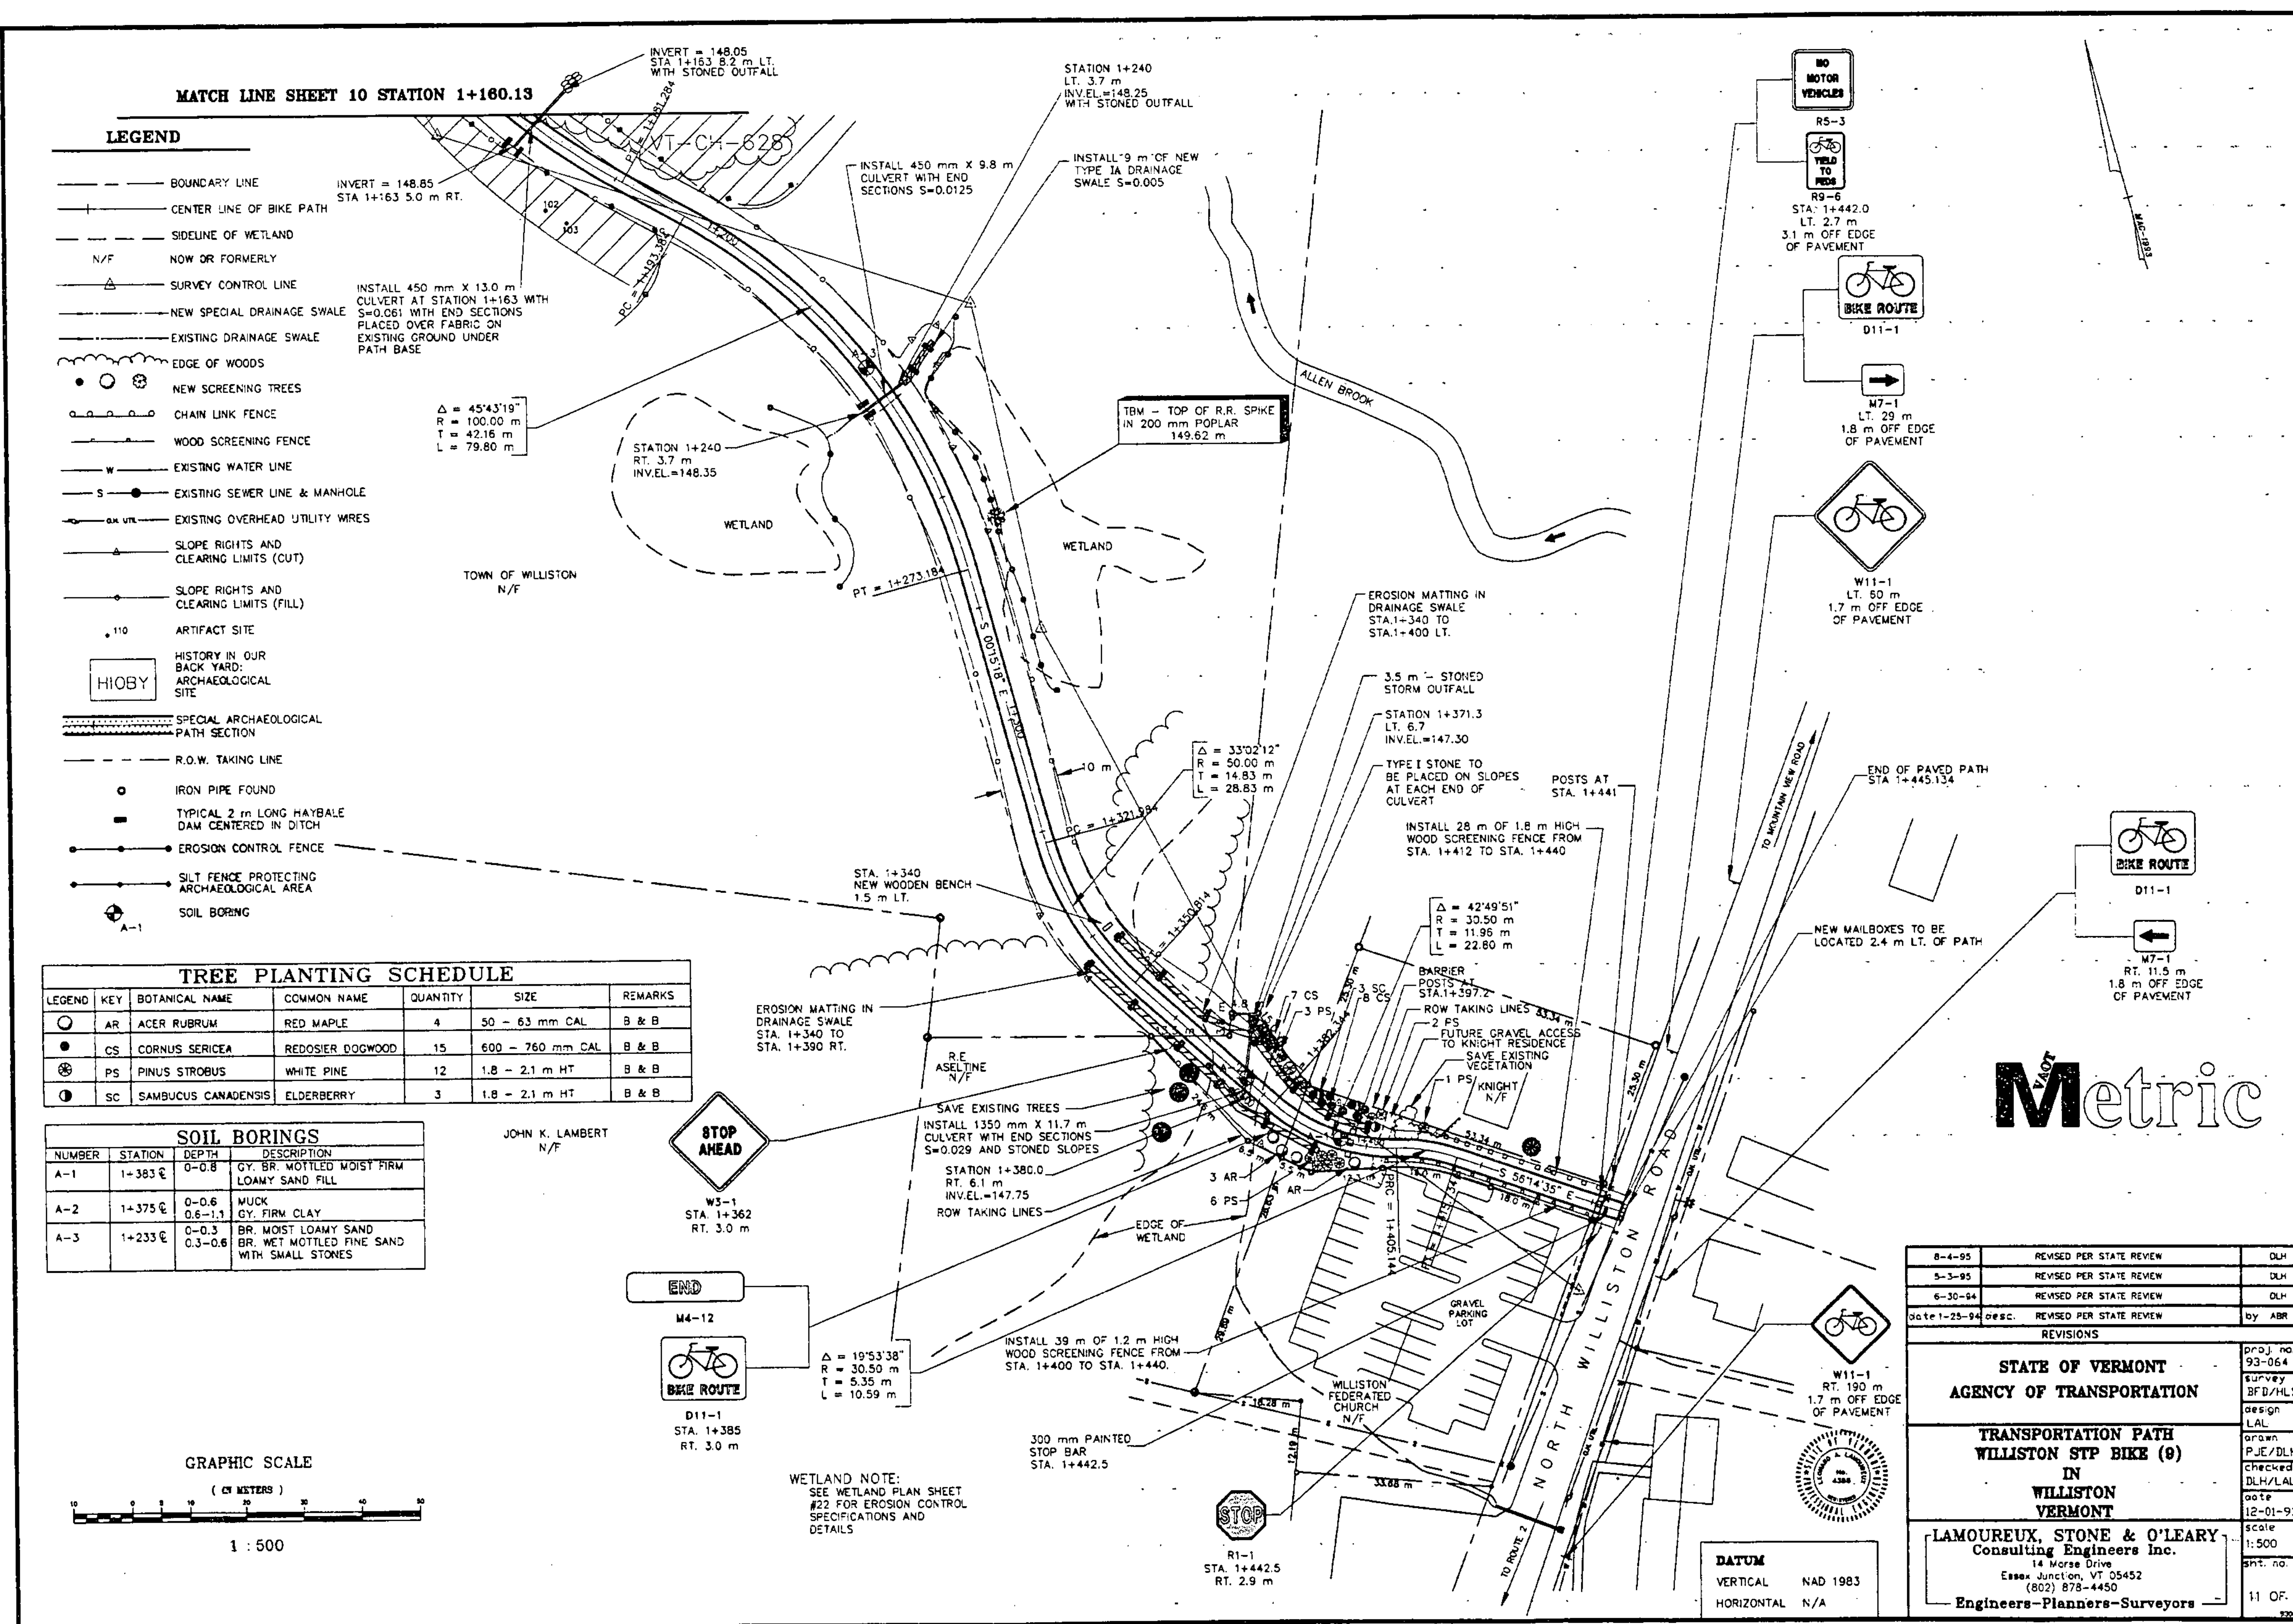

DATUM  
VERTICAL NAD 1983  
HORIZONTAL N/A