


LEGEND

- WETLANDS BOUNDARIES
- WETLANDS
- TEMPORARY STONE CHECK DAMS
- SILT FENCE
- TURBIDITY CURTAIN
- PROPOSED SLOPE LIMITS
- DETOUR CONST. LIMITS
- LOD LIMITS OF DISTURBANCE
- PDF PROJECT DEMARCATION FENCE
- RIPARIAN BUFFER ZONE
- SEED AND MULCH
- EROSION CONTROL MATTING
- INLET/OUTLET PROTECTION


SOIL CLASSIFICATION
 SOIL TYPE : CABOT SILT LOAM
 SLOPES : 0-8%
 "K FACTOR" 0.32
 CLASSIFIED : MODERATE ERODIBILITY

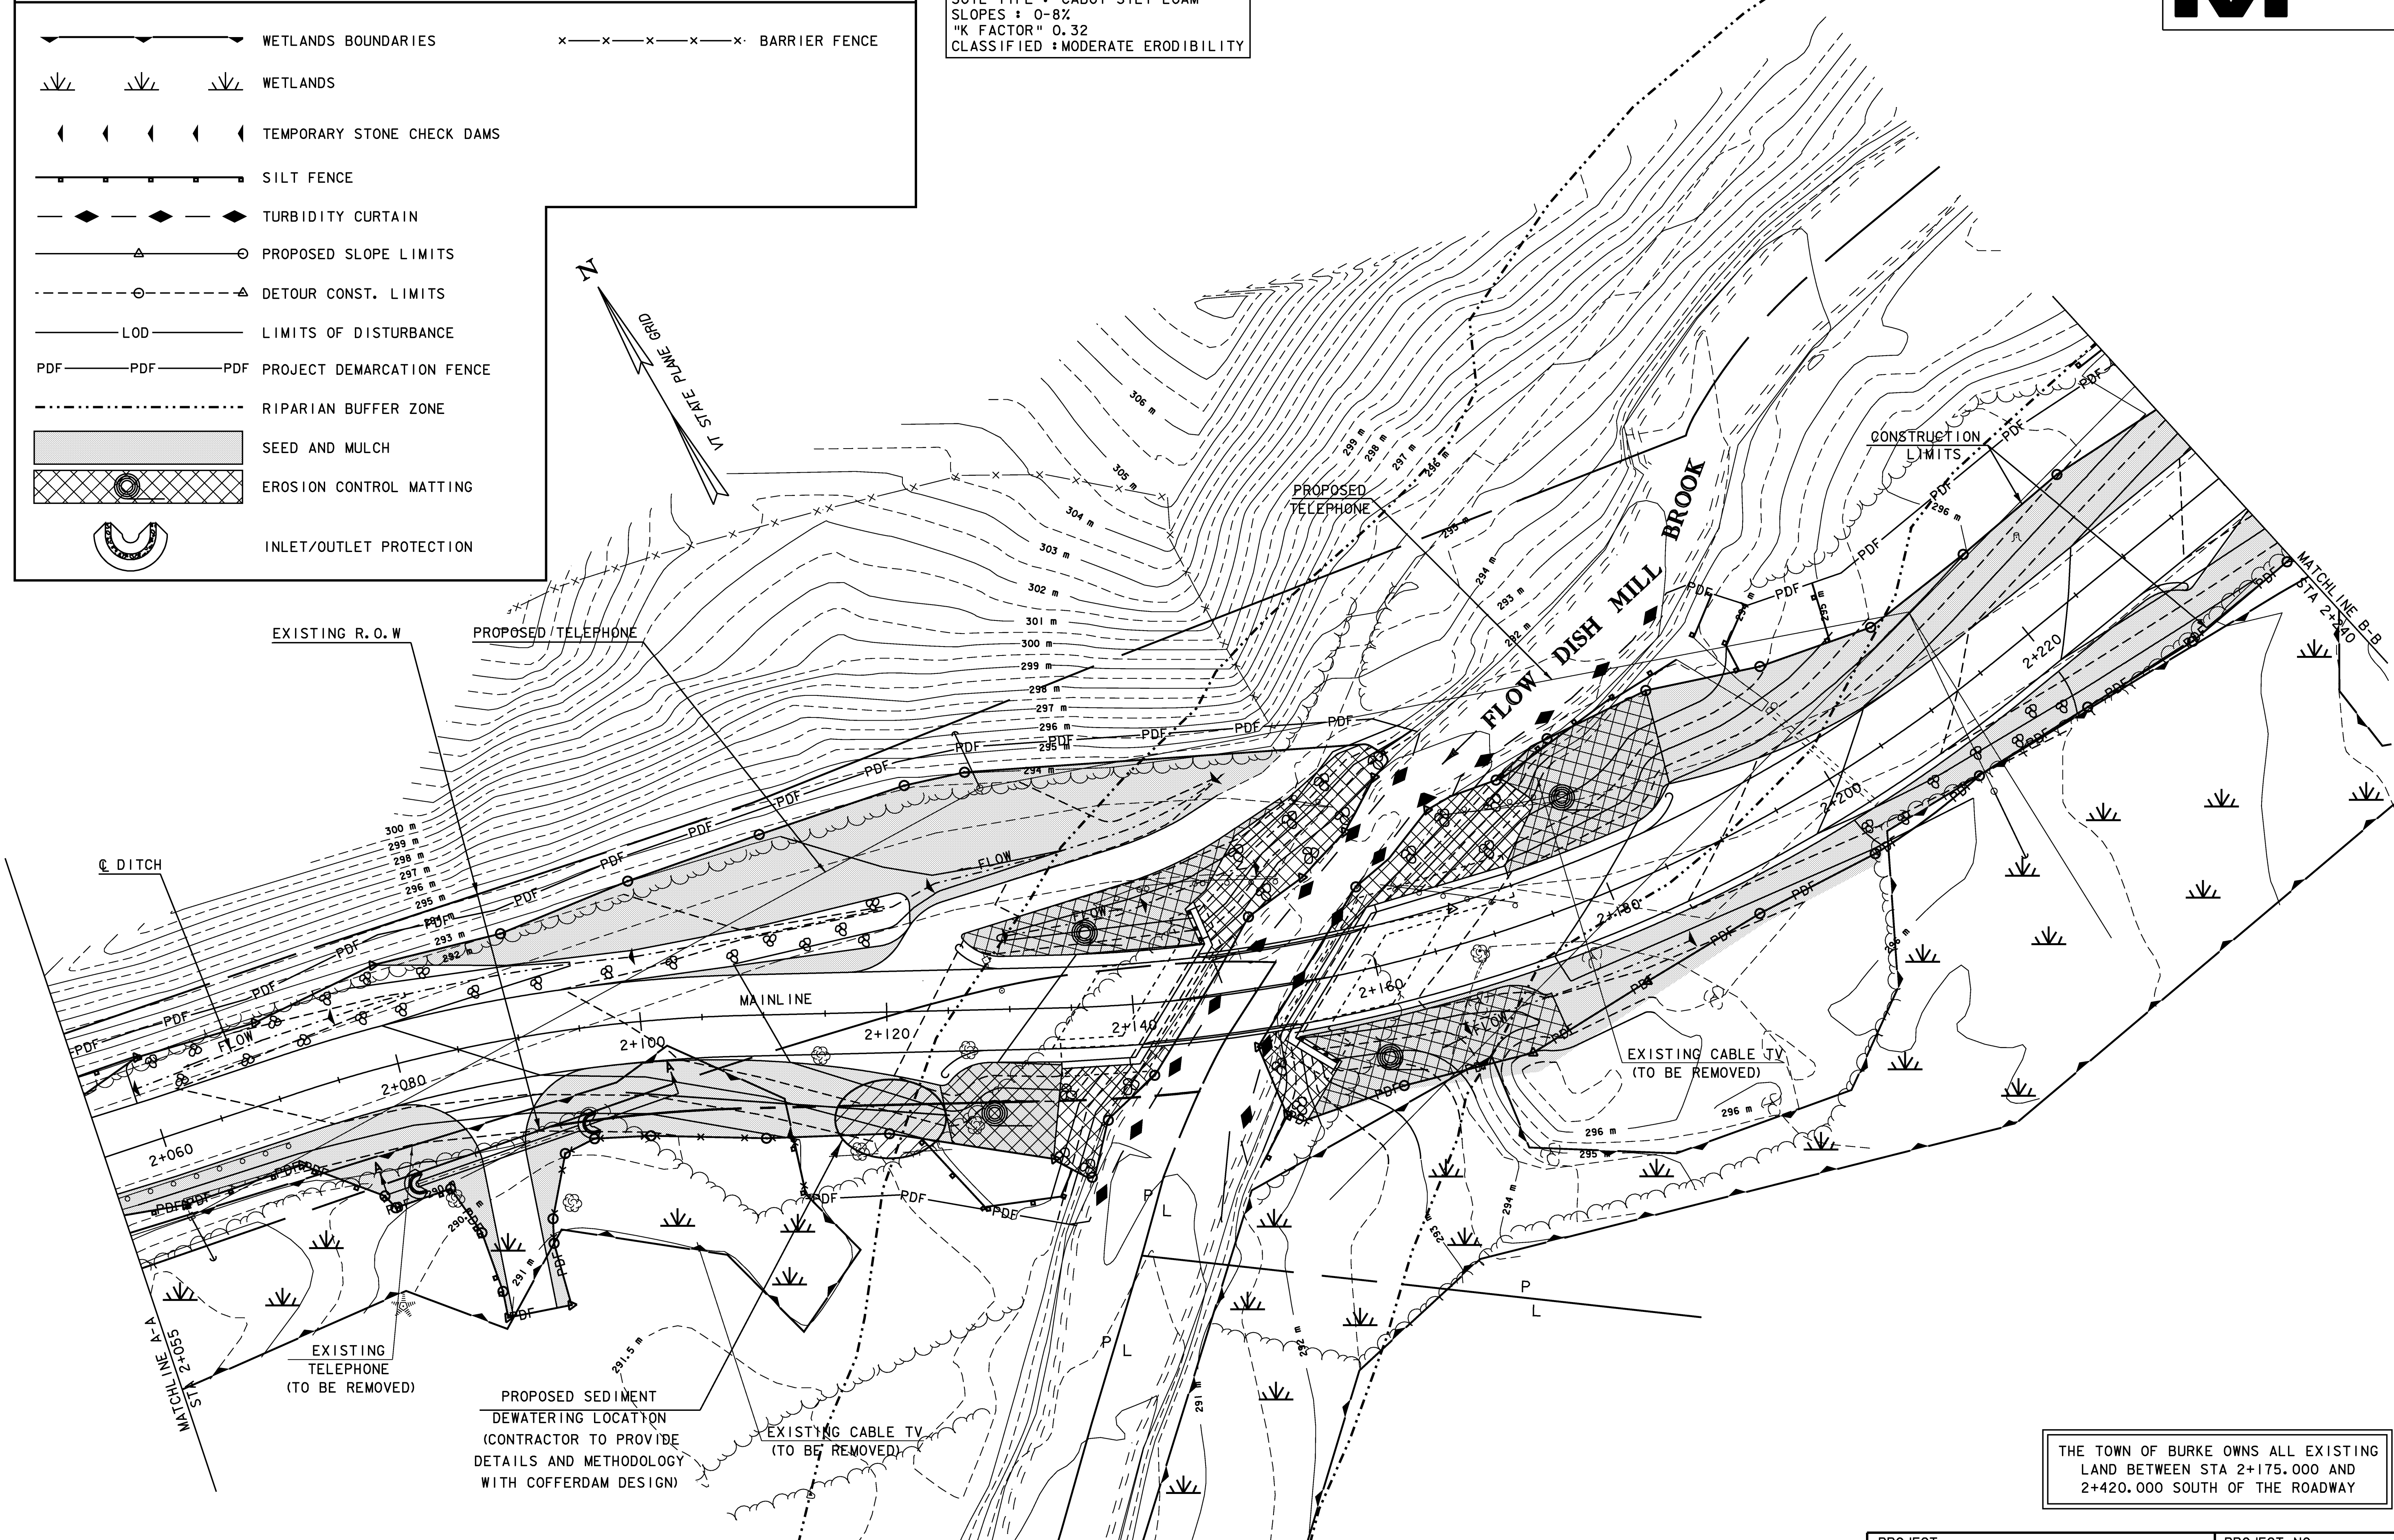

THE TOWN OF BURKE OWNS ALL EXISTING LAND BETWEEN STA 2+175.000 AND 2+420.000 SOUTH OF THE ROADWAY

EROSION PREVENTION AND SEDIMENT CONTROL PLAN

DATUM
 VERTICAL NAVD88
 HORIZONTAL NAD83 (92)

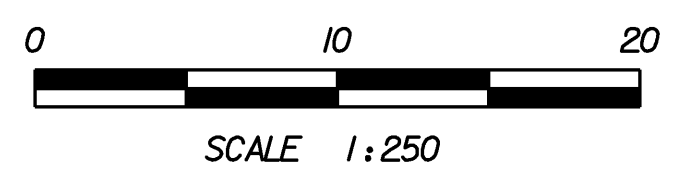

PROJECT: BURKE	PROJECT NO.: BRZ 1447 (15)
DESIGN FILE NAME: 87e043/structures/se043bdr_ero.dgn	PLOT DATE: 10-MAR-2008
IPARM FILE NAME: se043ero2.i	SURVEY DATE: 12/95
SURVEYED BY: A. MYERS	DRAWN BY: M.FESSEL
SQUAD LEADER: C. P. WILLIAMS	SHEET: 52 OF 81
EROSION AND SEDIMENT CONTROL PLAN	