



**LEGEND**

- WETLAND RESOURCE
- ARCH — ARCHAEOLOGICAL RESOURCE
- OHW — ORDINARY HIGH WATER
- RIP — 50' RIPARIAN BUFFER
- RIGHT OF WAY
- P — PROPERTY LINE
- L — LIMIT OF CUT
- △ — LIMIT OF FILL

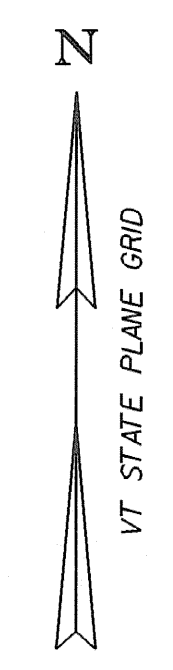


Miner,  
Shawn M. & Lynn M.

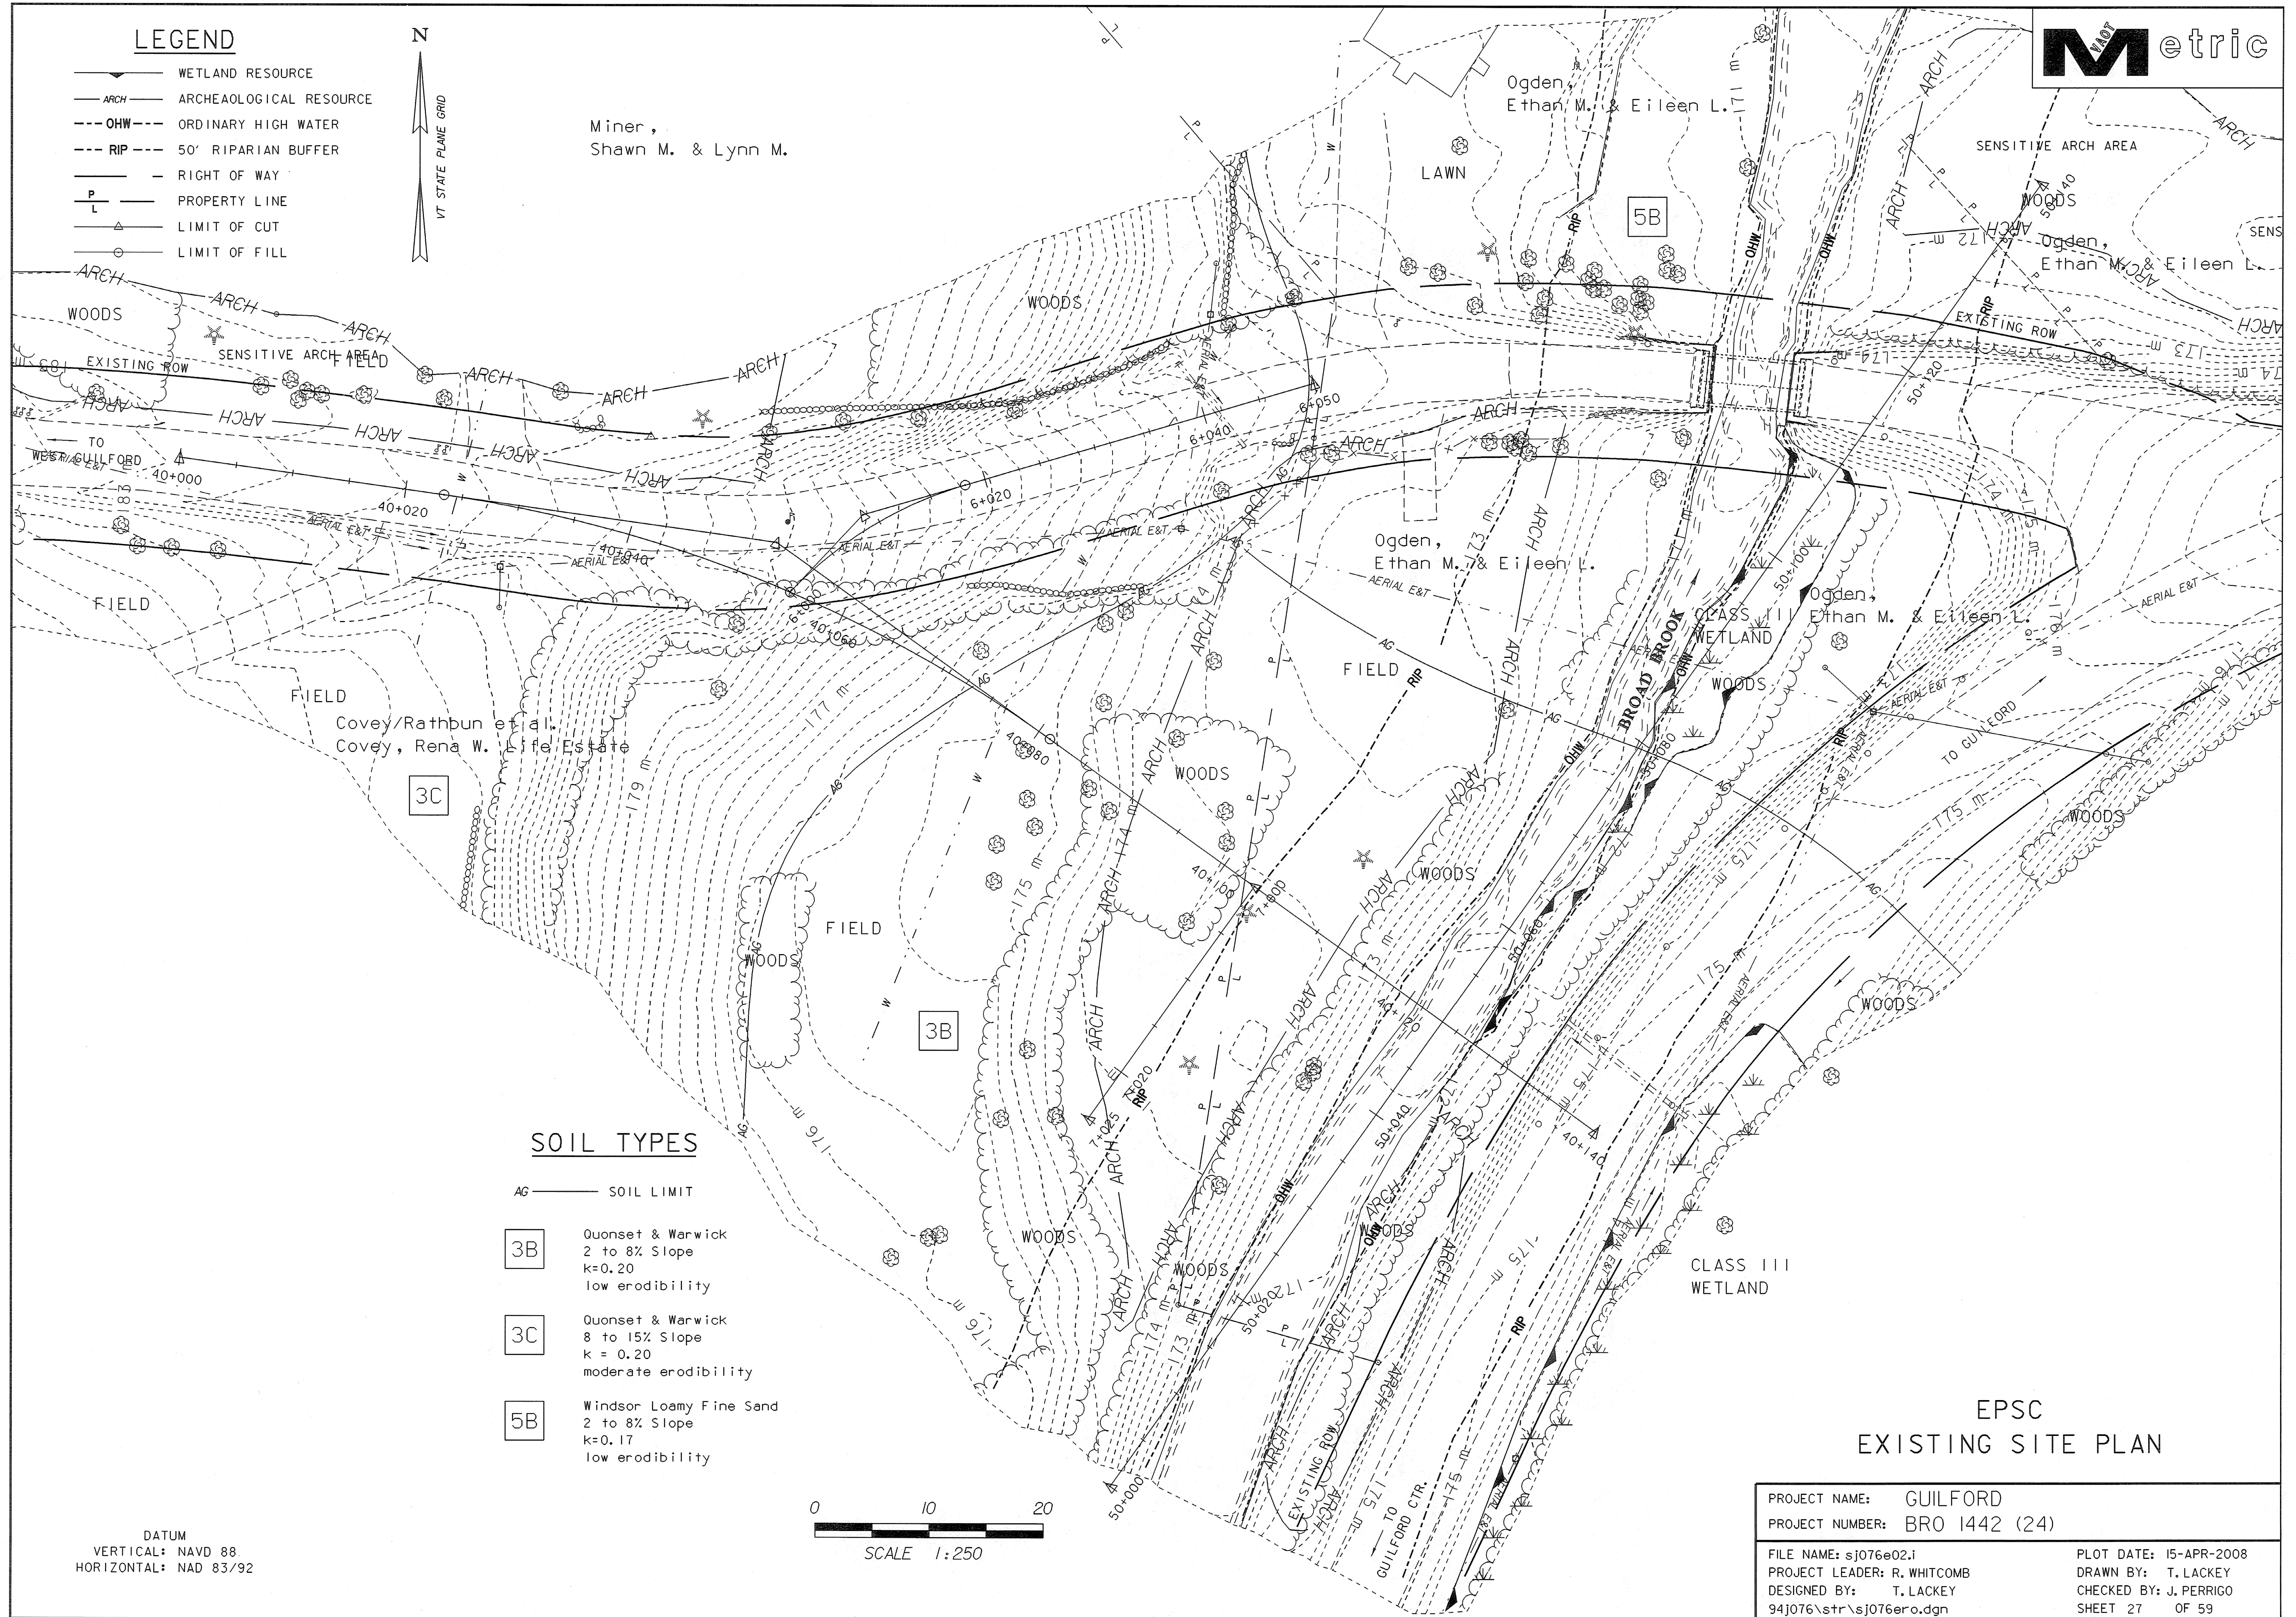

**SOIL TYPES**

- AG — SOIL LIMIT
- 3B** Quonset & Warwick  
2 to 8% Slope  
k=0.20  
low erodibility
- 3C** Quonset & Warwick  
8 to 15% Slope  
k = 0.20  
moderate erodibility
- 5B** Windsor Loamy Fine Sand  
2 to 8% Slope  
k=0.17  
low erodibility

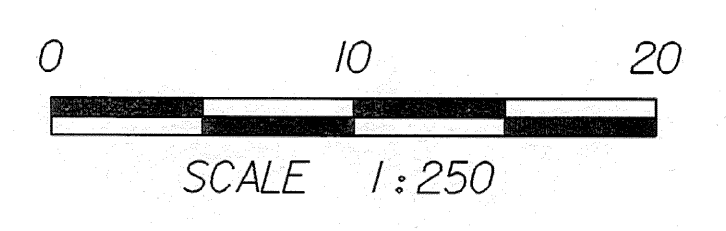

DATUM  
VERTICAL: NAVD 88  
HORIZONTAL: NAD 83/92

**EPSC  
EXISTING SITE PLAN**

PROJECT NAME: GUILFORD	PLOT DATE: 15-APR-2008
PROJECT NUMBER: BRO 1442 (24)	DRAWN BY: T. LACKEY
FILE NAME: sj076e02.i	DESIGNED BY: T. LACKEY
PROJECT LEADER: R. WHITCOMB	CHECKED BY: J. PERRIGO
94J076\str\sj076ero.dgn	SHEET 27 OF 59