
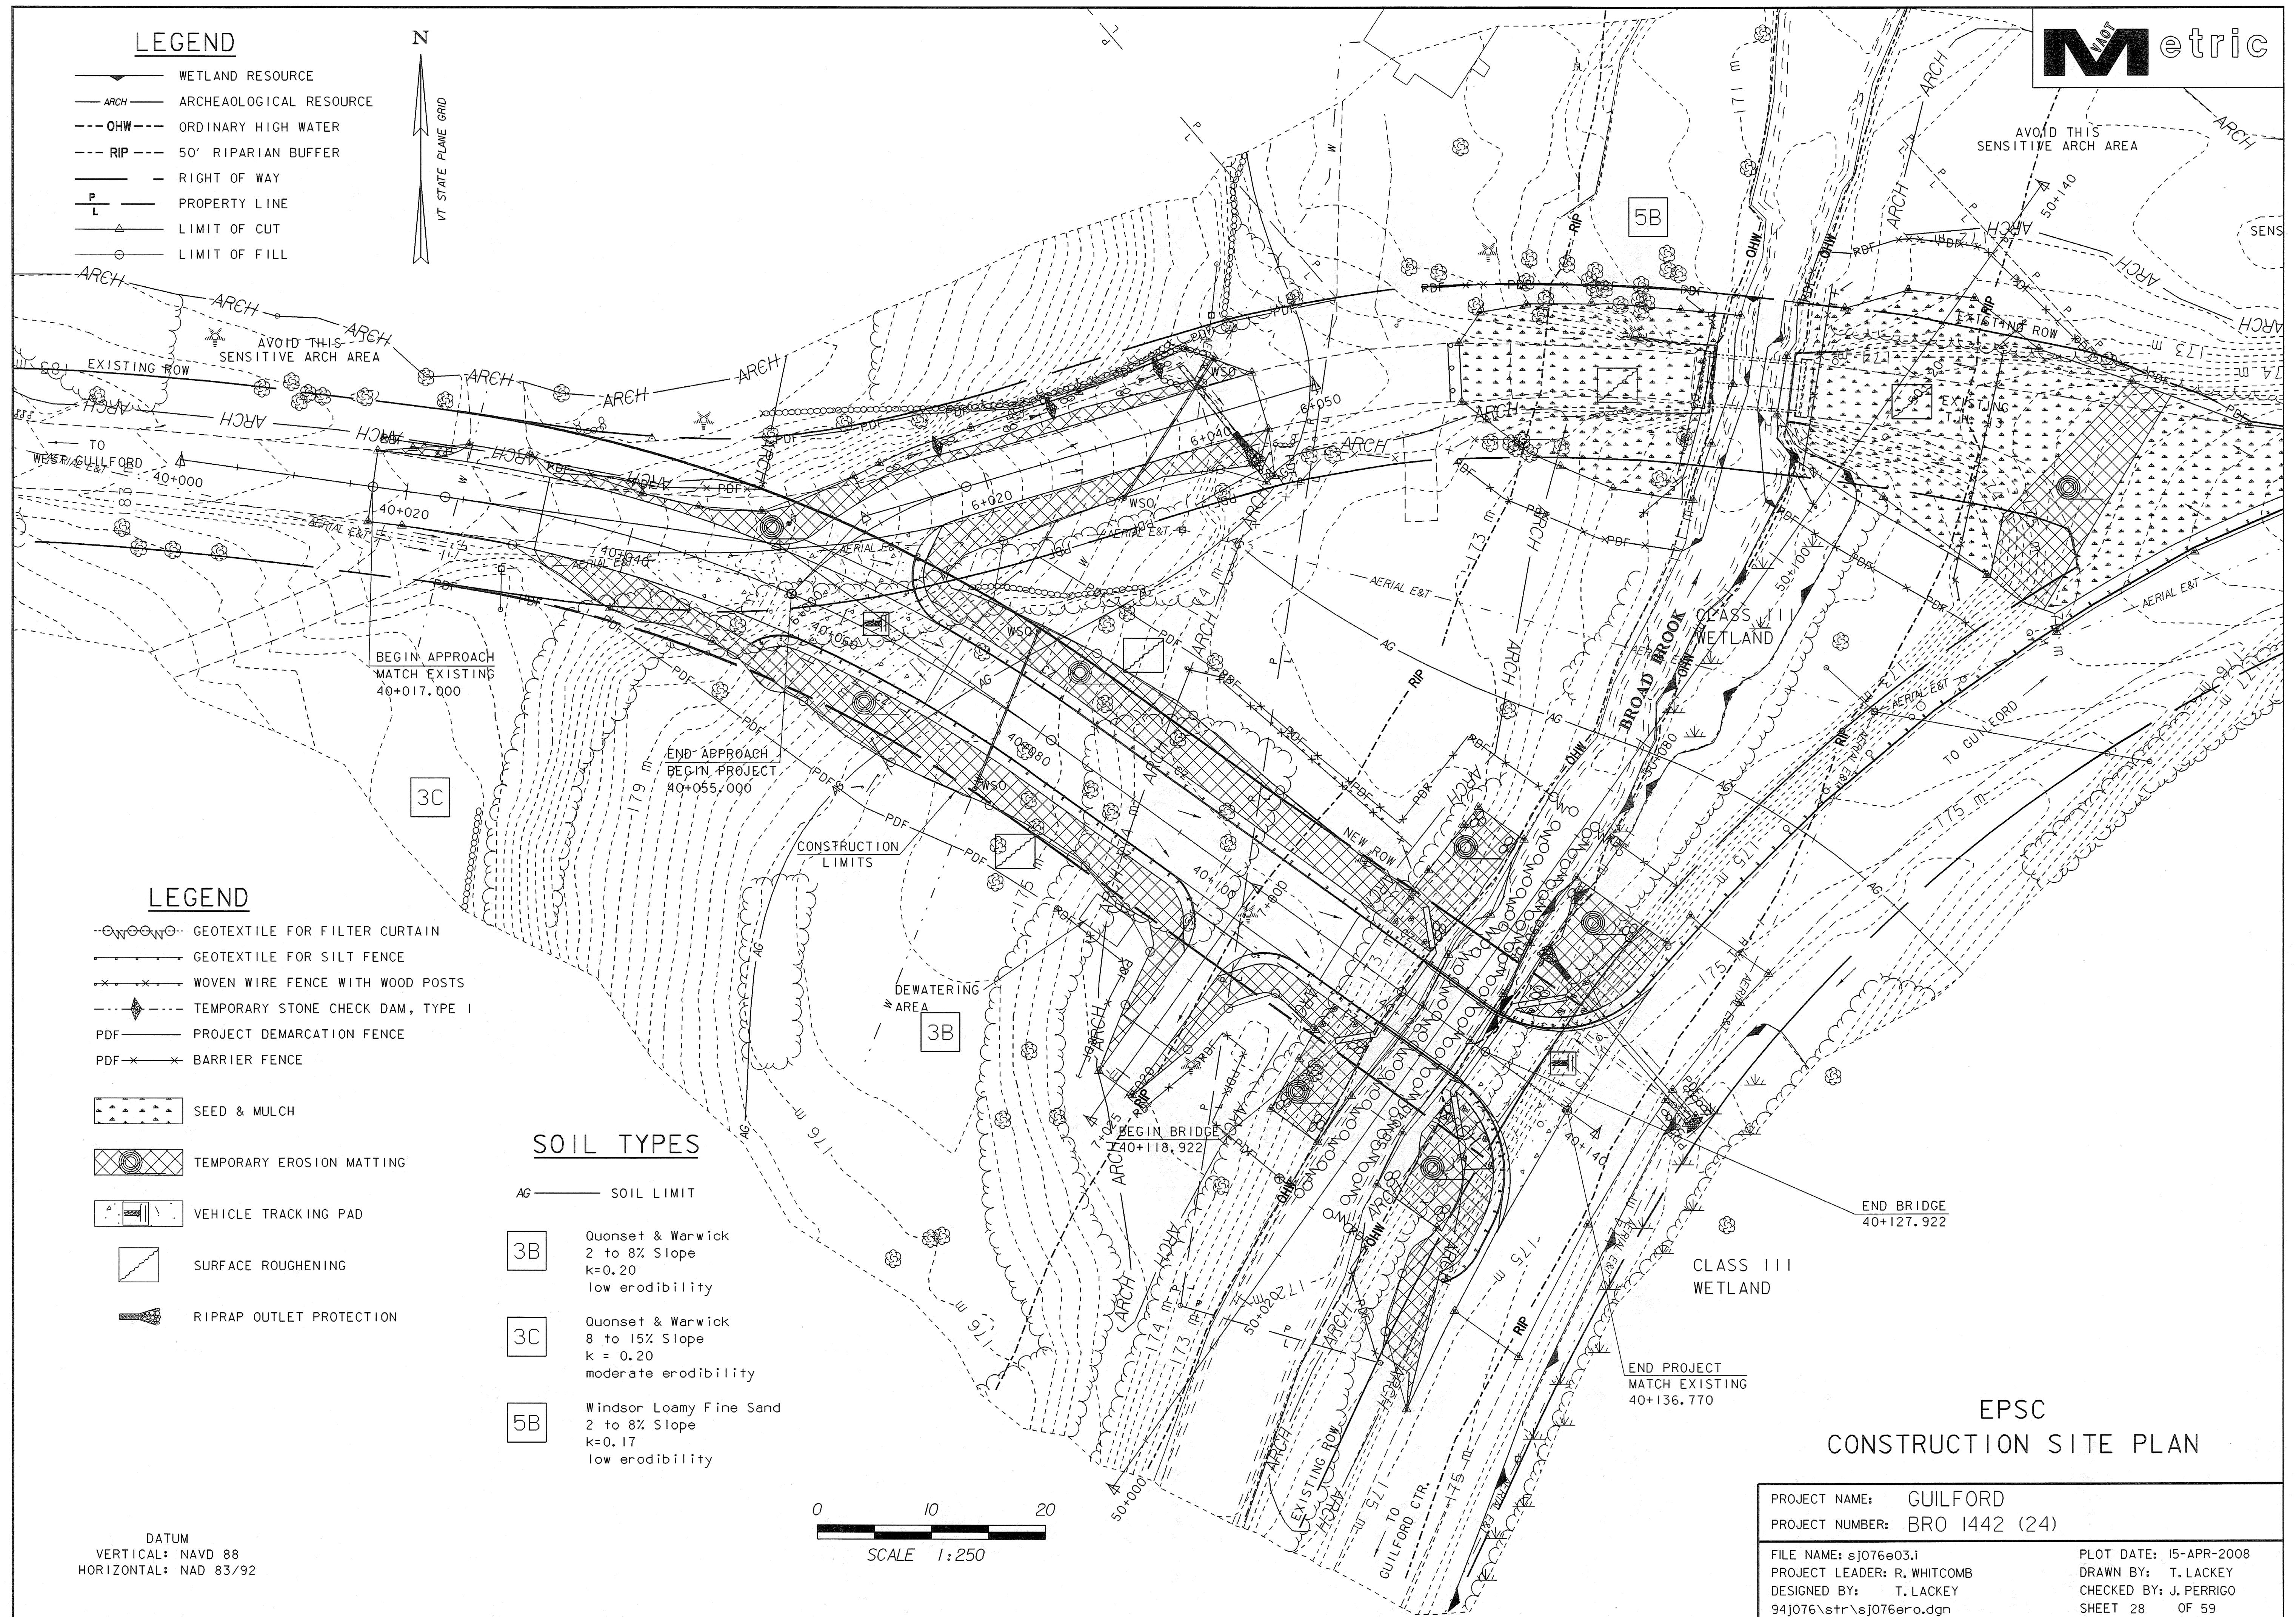


LEGEND

- WETLAND RESOURCE
- ARCH ARCHAEOLOGICAL RESOURCE
- OHW ORDINARY HIGH WATER
- RIP 50' RIPARIAN BUFFER
- RIGHT OF WAY
- P PROPERTY LINE
- L LIMIT OF CUT
- LIMIT OF FILL

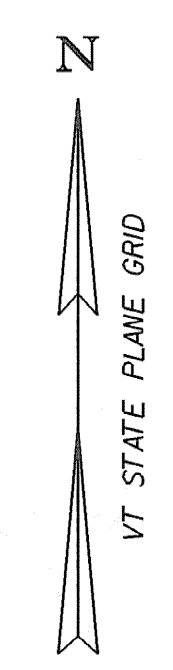


LEGEND

- GEOTEXTILE FOR FILTER CURTAIN
- GEOTEXTILE FOR SILT FENCE
- ×-×-×-× WOVEN WIRE FENCE WITH WOOD POSTS
- ◆—◆—◆—◆ TEMPORARY STONE CHECK DAM, TYPE I
- PDF PROJECT DEMARCATION FENCE
- PDF × BARRIER FENCE
- SEED & MULCH
- TEMPORARY EROSION MATTING
- VEHICLE TRACKING PAD
- SURFACE ROUGHENING
- RIPRAP OUTLET PROTECTION

SOIL TYPES

- AG SOIL LIMIT
- 3B** Quonset & Warwick
2 to 8% Slope
k=0.20
low erodibility
- 3C** Quonset & Warwick
8 to 15% Slope
k = 0.20
moderate erodibility
- 5B** Windsor Loamy Fine Sand
2 to 8% Slope
k=0.17
low erodibility

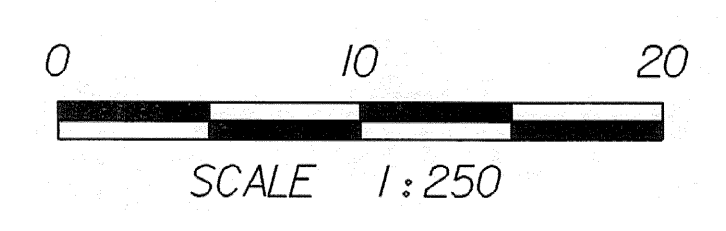

DATUM
VERTICAL: NAVD 88
HORIZONTAL: NAD 83/92

**EPSC
CONSTRUCTION SITE PLAN**

PROJECT NAME: GUILFORD	PLOT DATE: 15-APR-2008
PROJECT NUMBER: BRO 1442 (24)	DRAWN BY: T. LACKEY
FILE NAME: sj076e03.1	CHECKED BY: J. PERRIGO
PROJECT LEADER: R. WHITCOMB	SHEET 28 OF 59
DESIGNED BY: T. LACKEY	
94J076\str\sj076ero.dgn	