



SLIDE VIEW

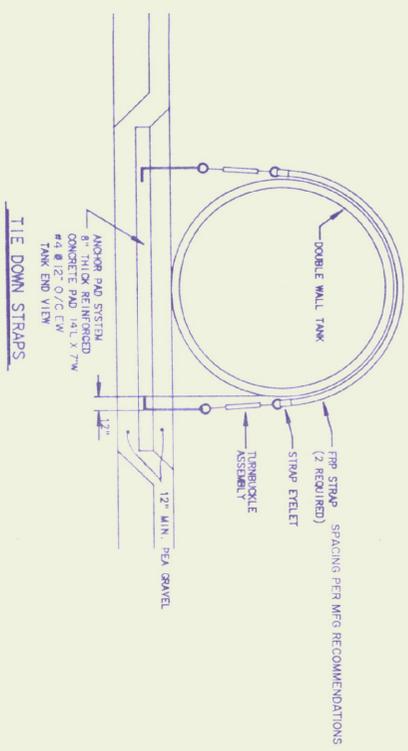


TIE DOWN STRAPS

KEY	DESCRIPTION
L1	COMBINATION LOUVER / MOTOR OPERATED DAMPER, 48" WIDE x 24" HIGH VENT PRODUCTS MODEL 2000. EXTRUDED ALUMINUM WITH BRD SCREEN. ALUST-O-VENT HARDWARE KIT #8027 AND BARBER COLLEMAN 120VAC DAMPER ACTUATOR CAT. #MA 418.
L2	SAME AS L1 EXCEPT - 24 VOLT DAMPER ACTUATOR, 48" WIDE x 18" HIGH. DAMPER TO OPEN WHEN OIL BURNER FIRES

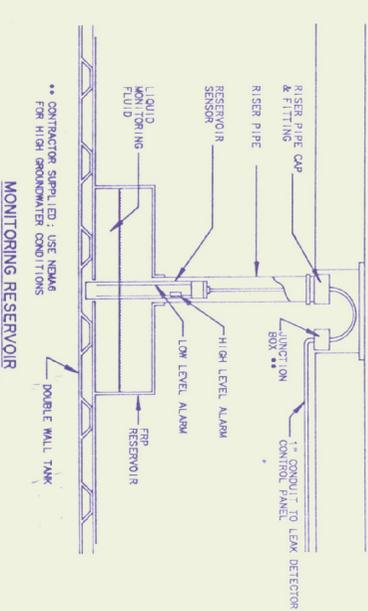


MONITORING RESERVOIR

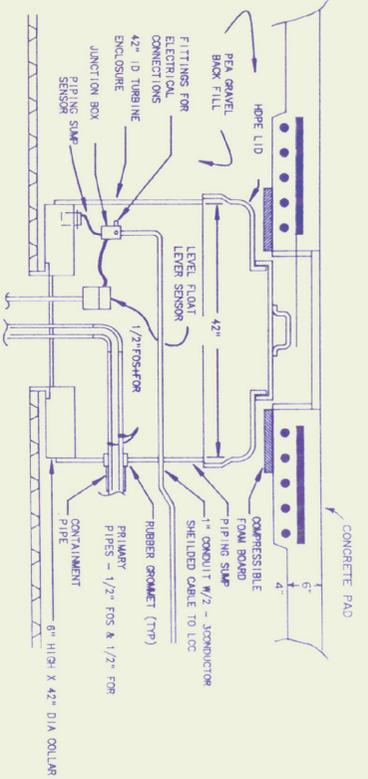


PIPING SWAMP W/SWAMP SENSOR

NOTE: EXTRA REINFORCEMENT REQUIRED ABOVE PIPING SWAMP. REPAIR 8" ON CENTER BOTH WAYS
 ADDITIONAL REINFORCEMENTS EXTEND 4" IN ALL DIRECTIONS FROM THE CENTER OF THE PIPING SWAMP.
 COMPRESSIBLE FOAM BOARD ISOLATES THE PIPING SWAMP FROM TRAFFIC LOADS. SLOPE PAD 1/8" PER FOOT AWAY FROM MANHOLE COVER.

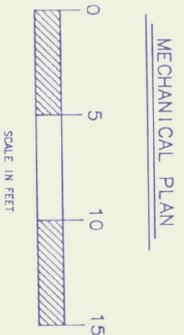

MECHANICAL PLAN

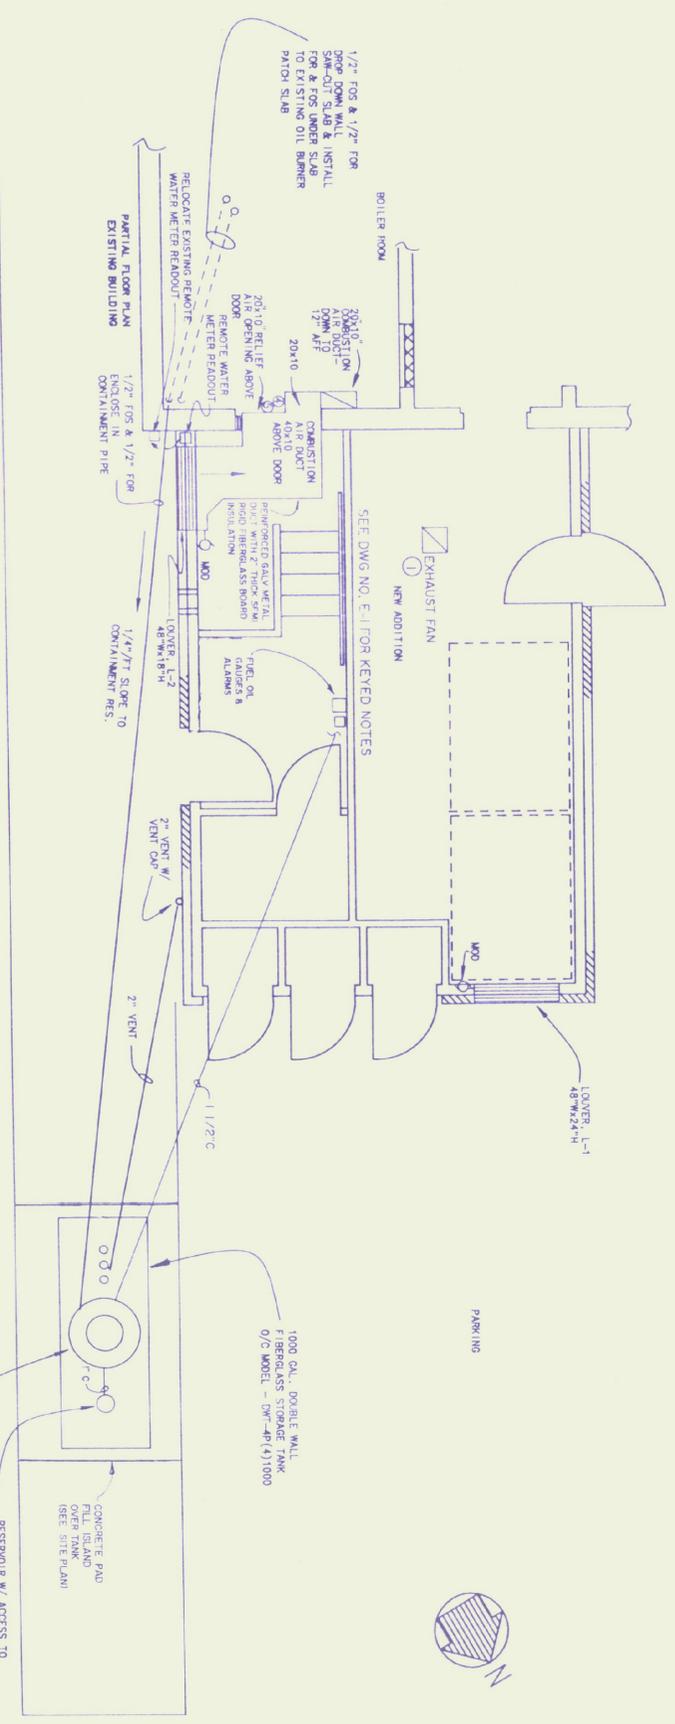

Pearson & Associates
 MECHANICAL & ELECTRICAL ENGINEERS
 P. O. BOX 610 STONE, VERMONT 05672
 (802) 253-9607

STATE OF VERMONT
 DEPARTMENT OF STATE BUILDINGS
 AGENCY OF ADMINISTRATION
 MONTPELLIER, VERMONT

E. F. KNAPP AIRPORT TERMINAL
 SERVICE ENTRANCE ADDITION
 BERLIN, VERMONT

DATE: 9/14/90	SCALE: AS SHOWN	REVISIONS: 7/21/91	DWG. NO.: M-1
DRAWN BY: B. W. M.	APPROVED BY: E. E. P.	1/23/91	7 OF 7

DETAILS - 1,000 GALLON DOUBLE WALL FIBERGLASS FUEL TANK

NO SCALE