

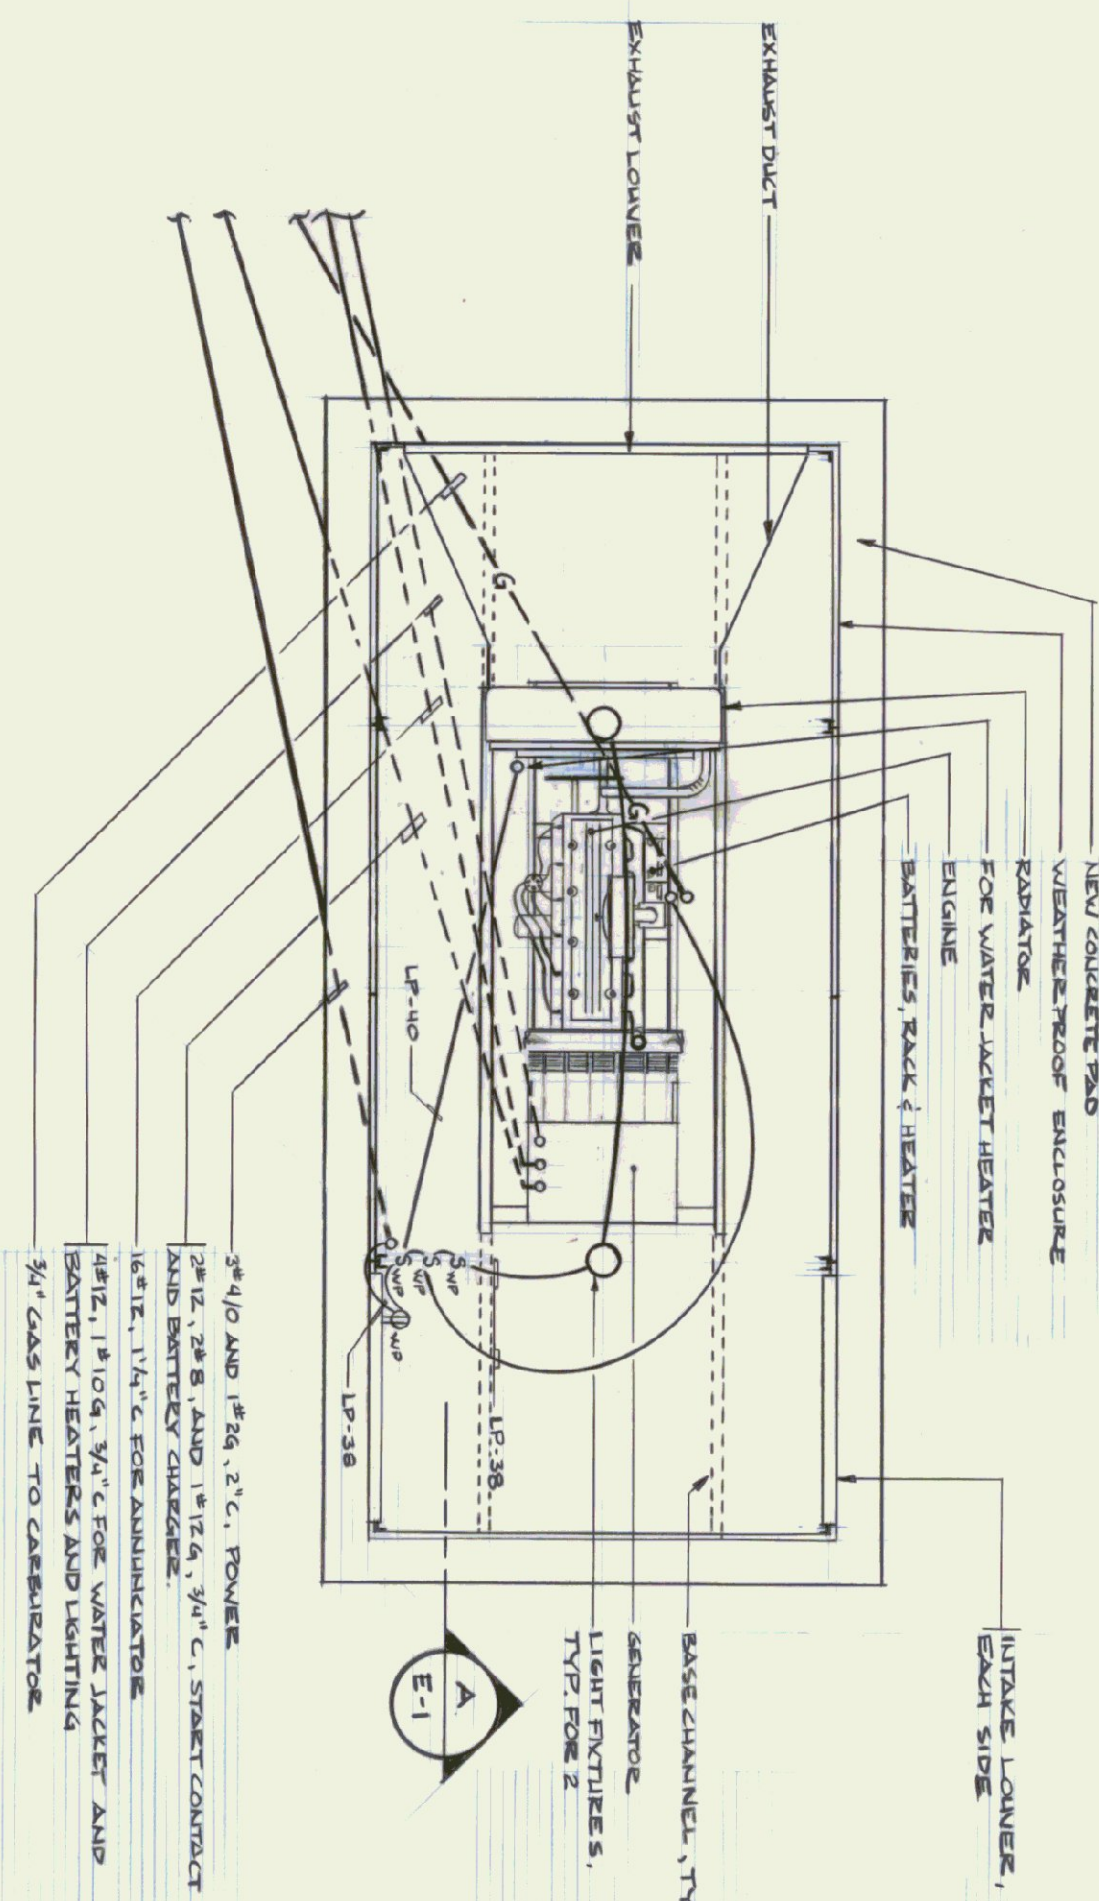


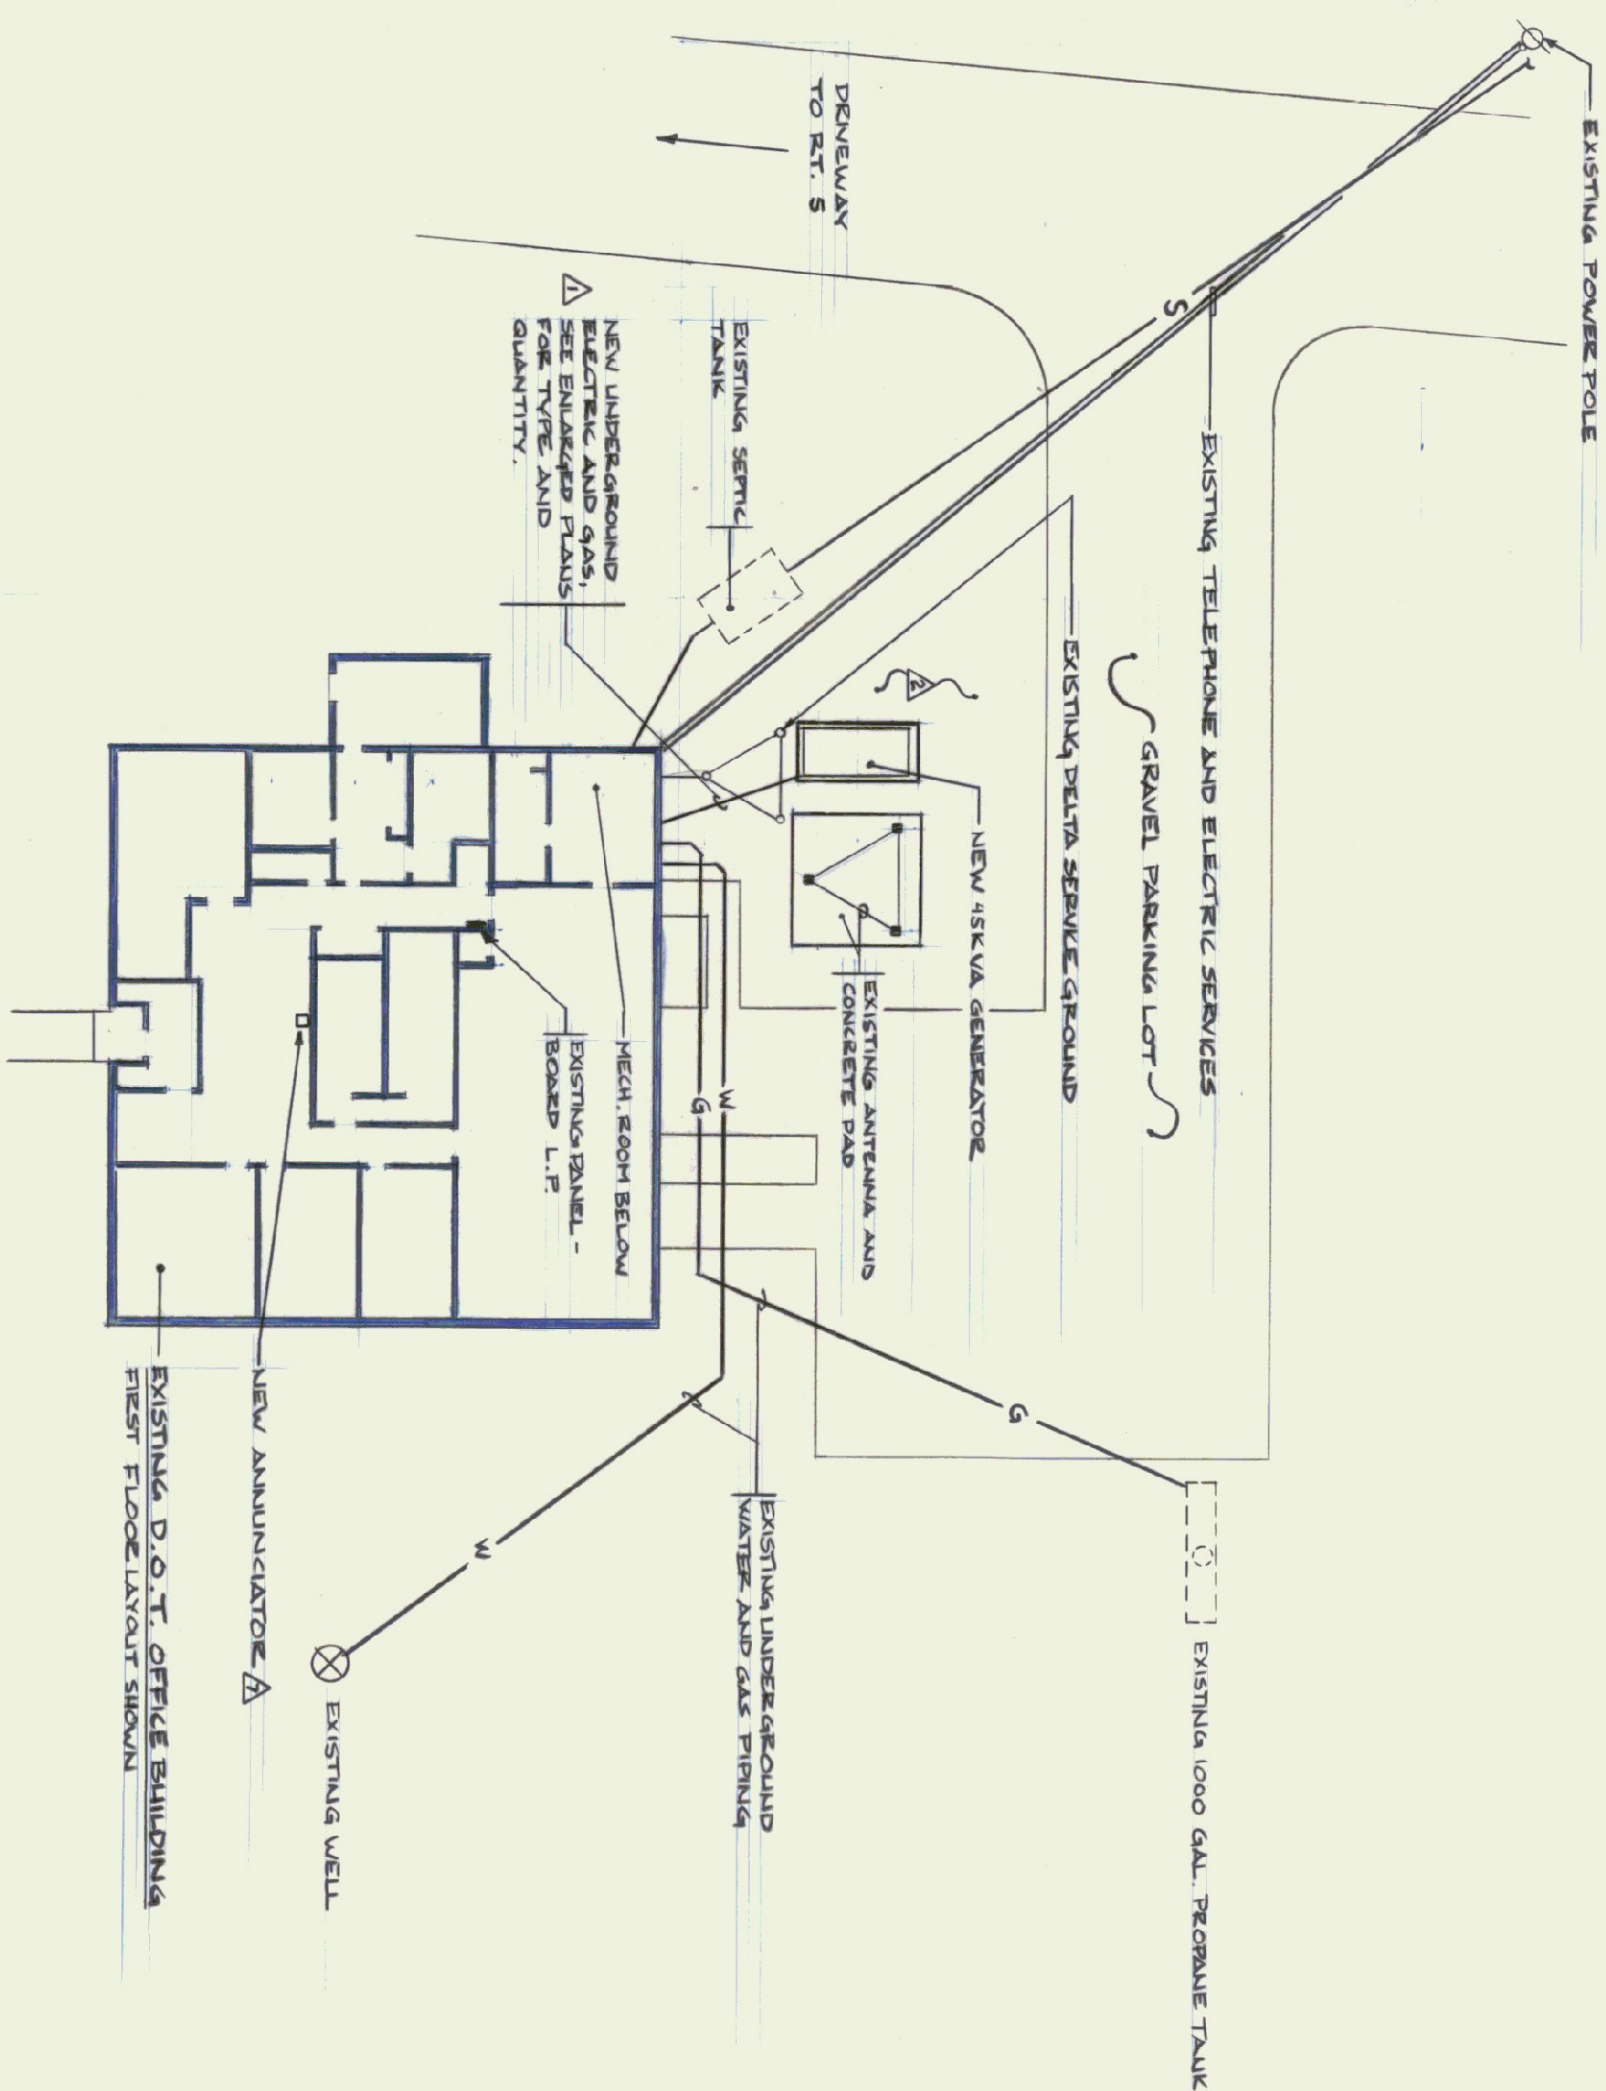


GENERATOR PLAN

NOTE:
CONDUITS RUN UNDERGROUND TO EXISTING
MECHANICAL ROOM. SEE ENLARGED MECHANICAL
ROOM.

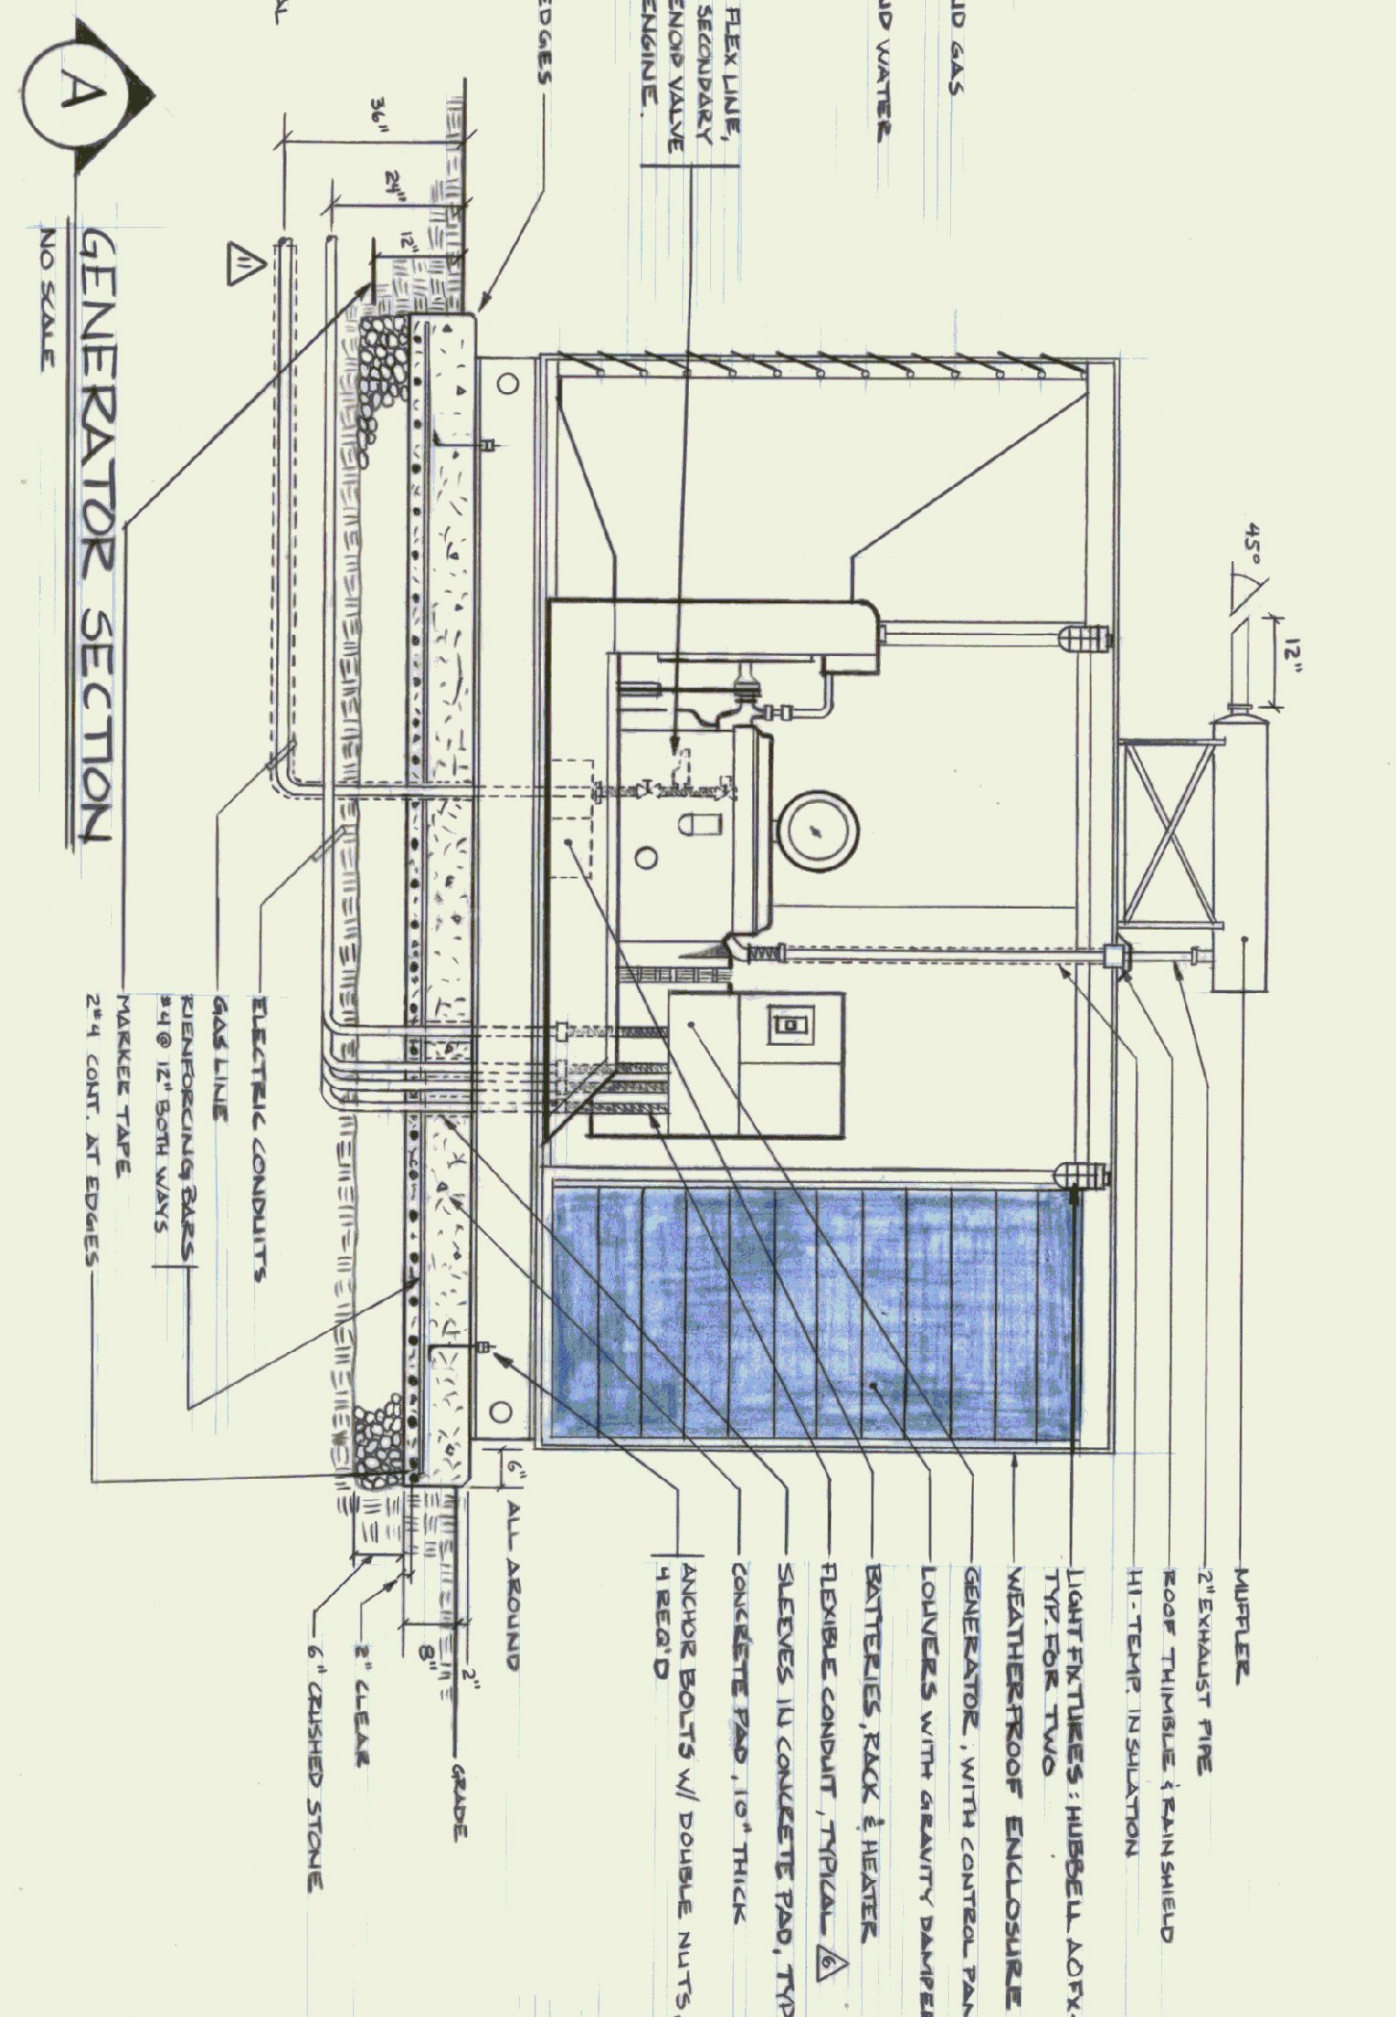

GENERATOR SECTION


NO SCALE

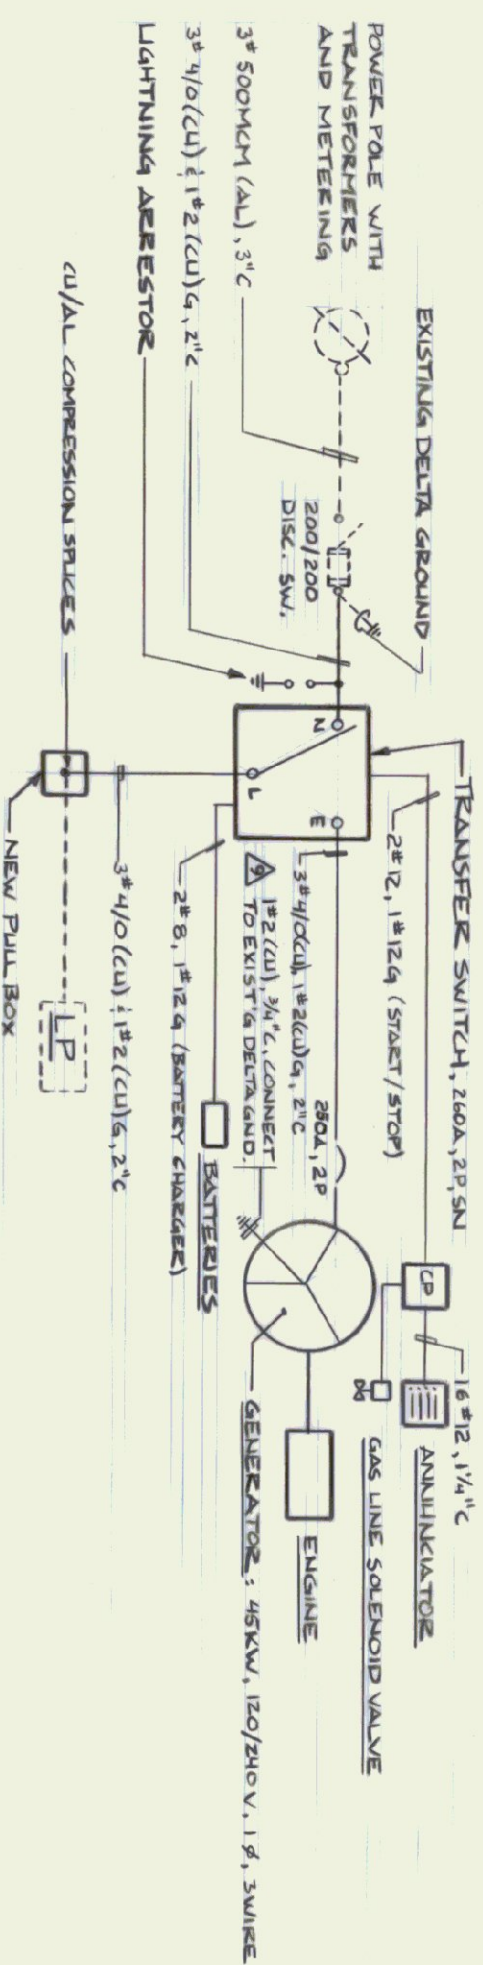

ONE LINE DIAGRAM


NO SCALE

NOTE:
DASHED SYMBOLS INDICATE
EXISTING WIRING; EQUIPMENT

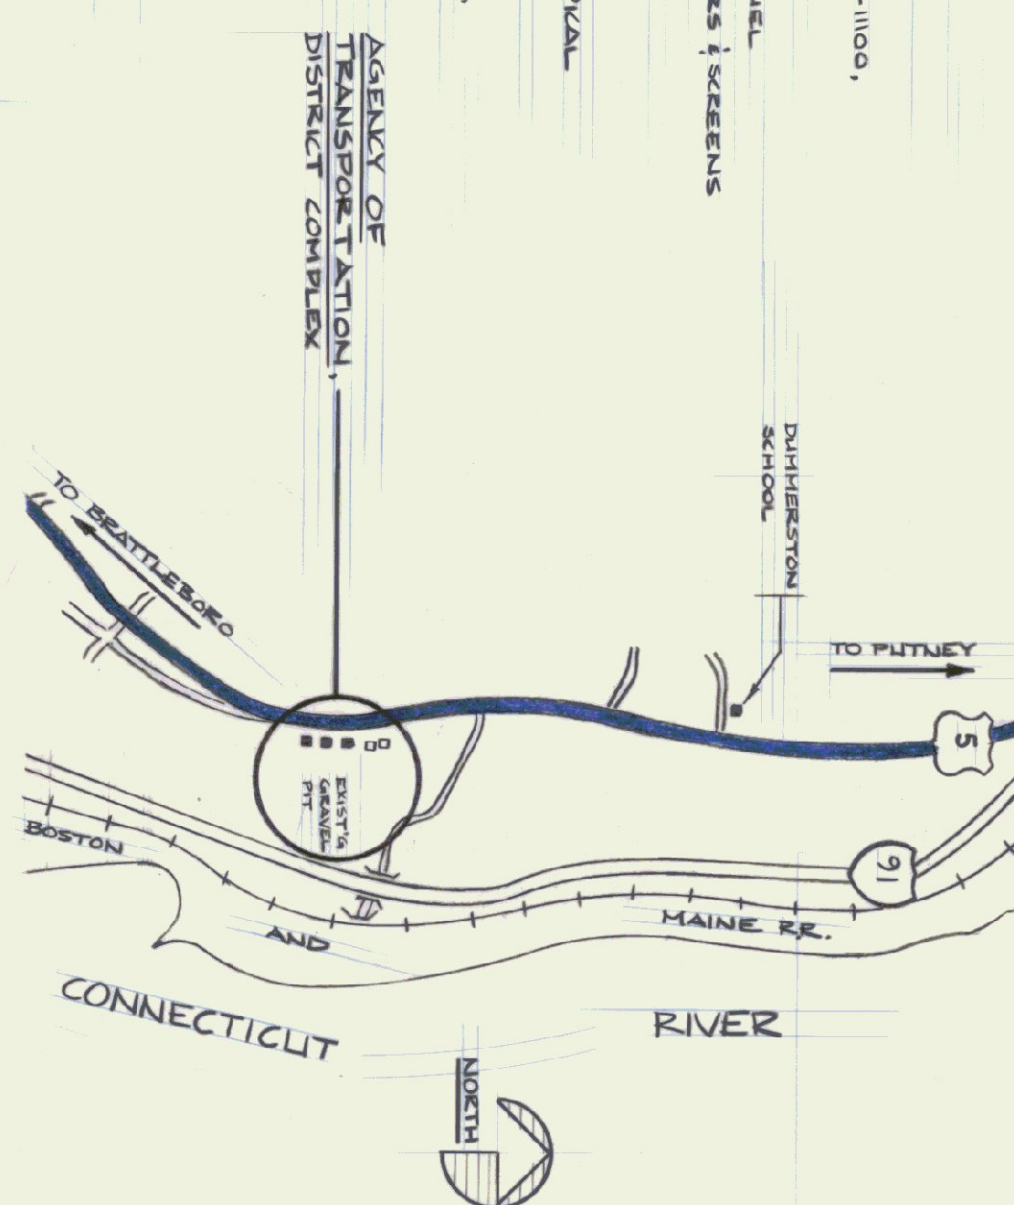

LOCATION MAP

NO SCALE

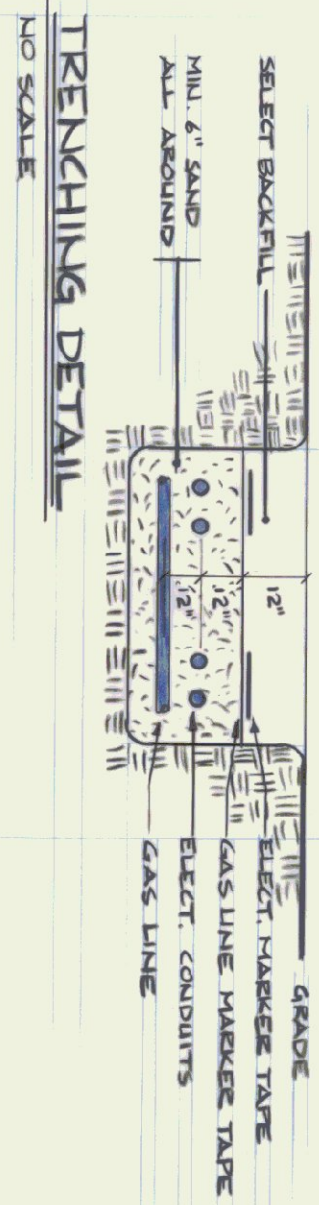

TRENCHING DETAIL

NO SCALE



STATE OF VERMONT
DEPARTMENT OF STATE BUILDINGS
AGENCY OF ADMINISTRATION
MONTPELIER, VERMONT

PLANS & DETAILS

DEPARTMENT OF TRANSPORTATION

DUMMERSTON, VERMONT

1988	AS SHOWN	REVISIONS:	DW
E:	SCALE:		

WIN DT:	APPROVED BY:	
CPB	AO	1

8		
---	--	--

MECHANICAL and ELECTRICAL

INC.
ENGINEERS

802/773-7016 0570

[illegible]

1501-1000	1501-1000
DRAWN BY	APPROVED BY

[illegible]

1

1	2	
---	---	---	---	---	---	---	---	---	----	----	-----	-----	

1