


NOTES:

- 1) PROPERTY LINE INFORMATION IS FROM A PLAT ENTITLED "PROPERTY PLAN SHOWING LANDS OF STATE OF VERMONT LOCATED IN THE TOWN OF FERRISBURGH VERMONT PREPARED BY VERMONT SURVEY AND ENGINEERING, INC. DATED 06/07/00.
- 2) PARK AND RIDE INFORMATION IS FROM A PLAN ENTITLED "PARK AND RIDE PLAN" PREPARED BY DUFRESNE-HENRY DATED 05/09/00.


Date	Chk'd	Revision
07/16/00	DSM	ADDED BUILDING, GATES, OPEN SPACE

Drawn by	AMY	Date	SEPT. 2000
Checked by	DSM	Scale	1" = 100'
Approved by		Project No.	00261

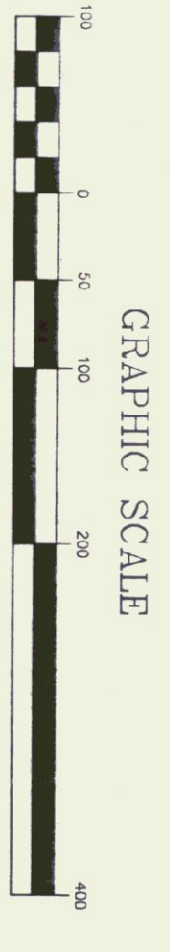

- LEGEND**
- EXISTING CONTOUR
  - - - - - PROPOSED CONTOUR
  - — — — — PROPERTY LINE
  - WATER LINE
  - ⊗ SHUT-OFF
  - ⊕ POWER POLE
  - ▣ CATCH BASIN
  - ⬤ LIGHT POLE
  - TREE LINE
  - FENCE
  - DRAINAGE SWALE
  - WETLANDS

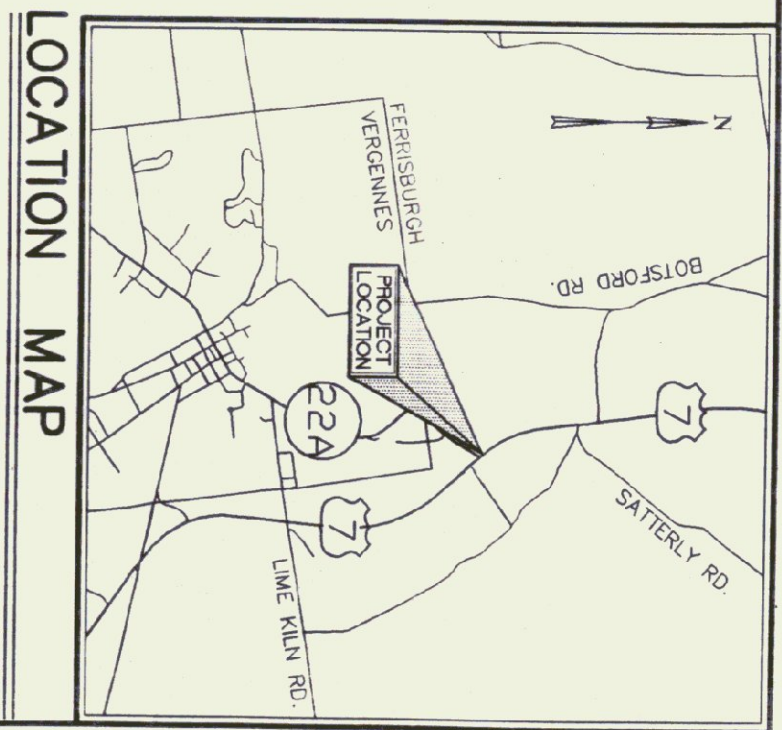

STATE OF VERMONT  
PARK-AND-RIDE & DMV FACILITY  
SITE PLAN

SOUTH FERRISBURGH

CIVIL ENGINEERING ASSOCIATES, INC.  
P.O. BOX 448 SHELBURNE, VT 05482  
802-866-2203 FAX: 802-866-2271 e-mail: ceaa@ceaa.com

VERMONT  
SHEET  
**1**