


# STATE OF VERMONT

## Proposed State Highway Maintenance Garage and Salt Storage Building

Located in Lyndon, Vermont



| ESTIMATE OF SEWAGE FLOW    |         | PERCOLATION TEST RESULTS |               |
|----------------------------|---------|--------------------------|---------------|
| 1) 2000 GAL. FUEL TANK     | 2.0 GPM | TEST NO.                 | RAV. MIN./IN. |
| 2) 1000 GAL. ELECTRIC TANK | 1.0 GPM | D-1                      | 11.7          |
| 3) 500 GAL. WATER TANK     | 0.5 GPM | P-2                      | 11.0          |
| 4) 1000 GAL. WATER TANK    | 1.0 GPM |                          |               |

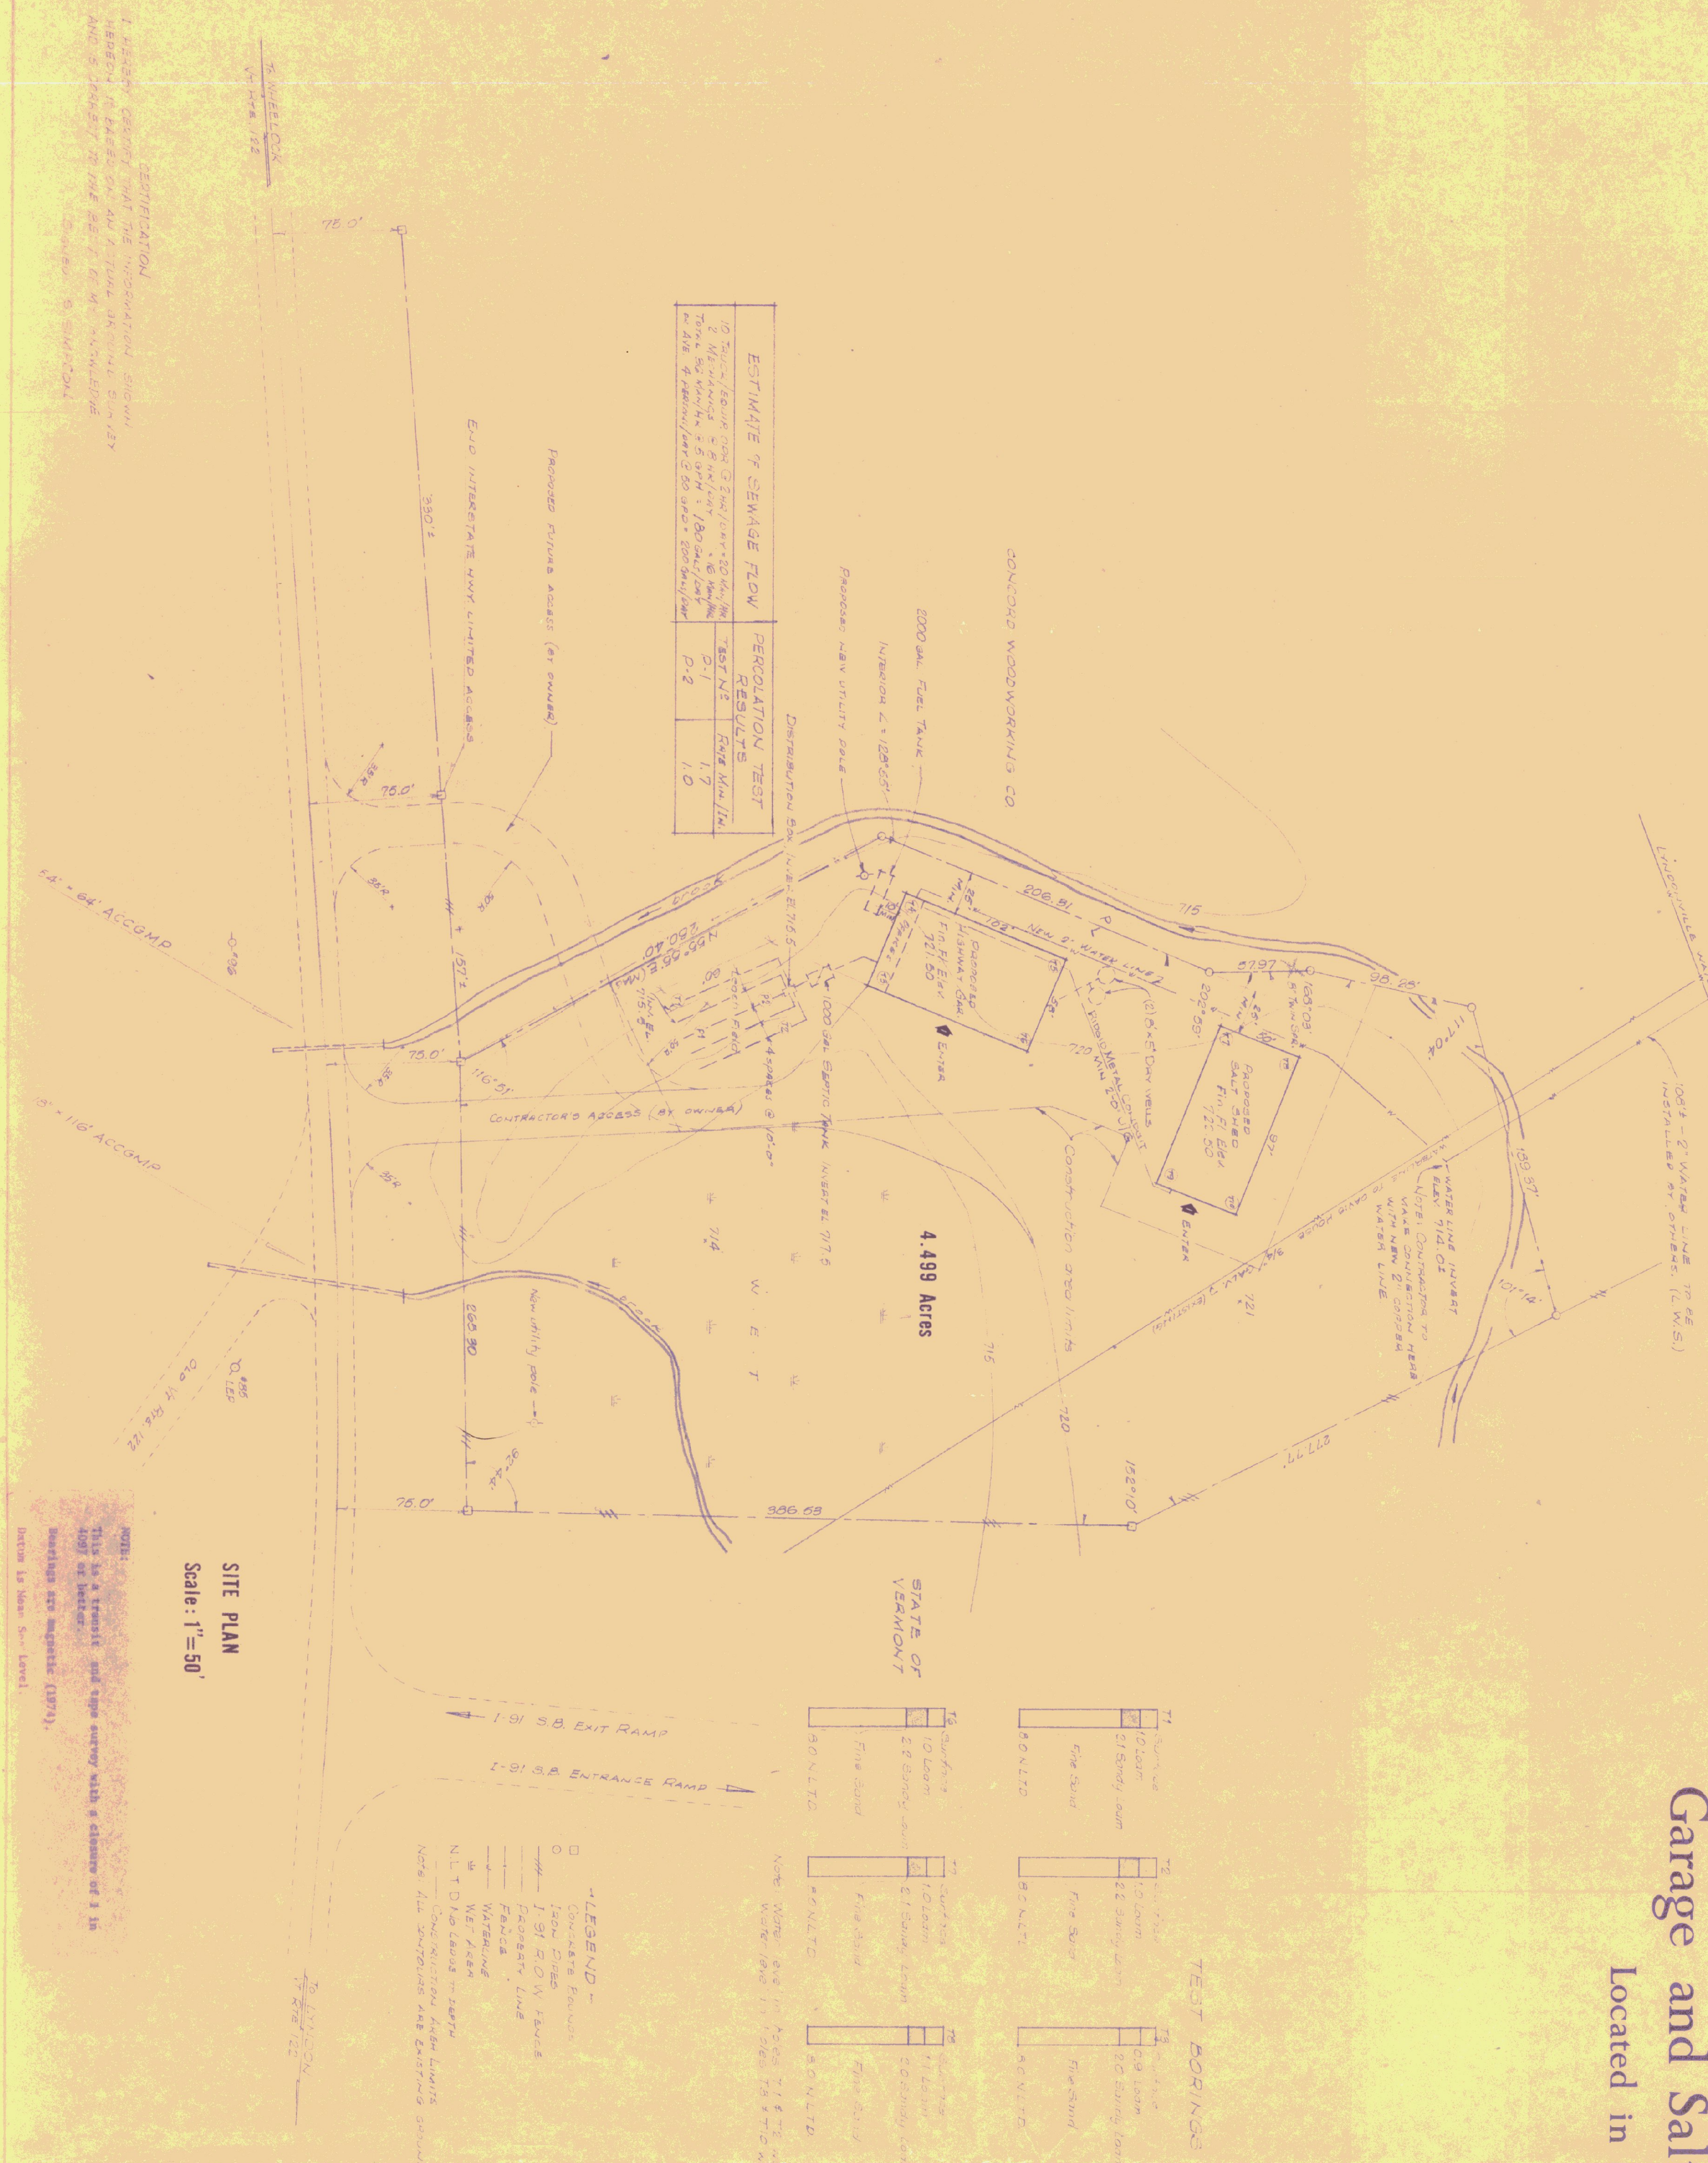

### TEST BORINGS

| Boring No. | Depth (ft) | Soil Description  |
|------------|------------|---|
| 71         | 10.00      | 10.00-10.50: 10.00<br>10.50-11.00: 10.50<br>11.00-11.50: 11.00<br>11.50-99.00<br>99.50-100.00: 99.50 |

**LEGEND**

- Concrete Foundations
- Iron Pipes
- 1.5" P.O.W. FENCE
- PROPERTY LINE
- FENCE
- WATERLINE
- WET AREA
- N.L.T.D. No Leaks to 100 FT

Construction Area Limits  
Notes: All outpours are existing ground

**SITE PLAN**  
Scale: 1"=50'

**NOTES:**  
This is a tentative site plan and site survey with a clearance of 3 ft  
100' of buffer.  
Shades are suggested (1971).  
Datum: La Moine Sea Level

|                                    |                          |
|------------------------------------|--------------------------|
| <b>STATE OF VERMONT</b>            |                          |
| <b>DIVISION OF STATE BUILDINGS</b> |                          |
| AGENCY OF ADMINISTRATION           |                          |
| MONTPELIER, VERMONT                |                          |
| DATE: 10-18-74                     | DESIGNED BY: [Signature] |
| DRAWN BY: S.E.                     | APPROVED BY: [Signature] |
| DWG. NO. S1                        | 1 OF 1                   |

16