


NOTE: ALL NEW UNDERGROUND CONDUITS SHALL HAVE TRACKER TAPES.

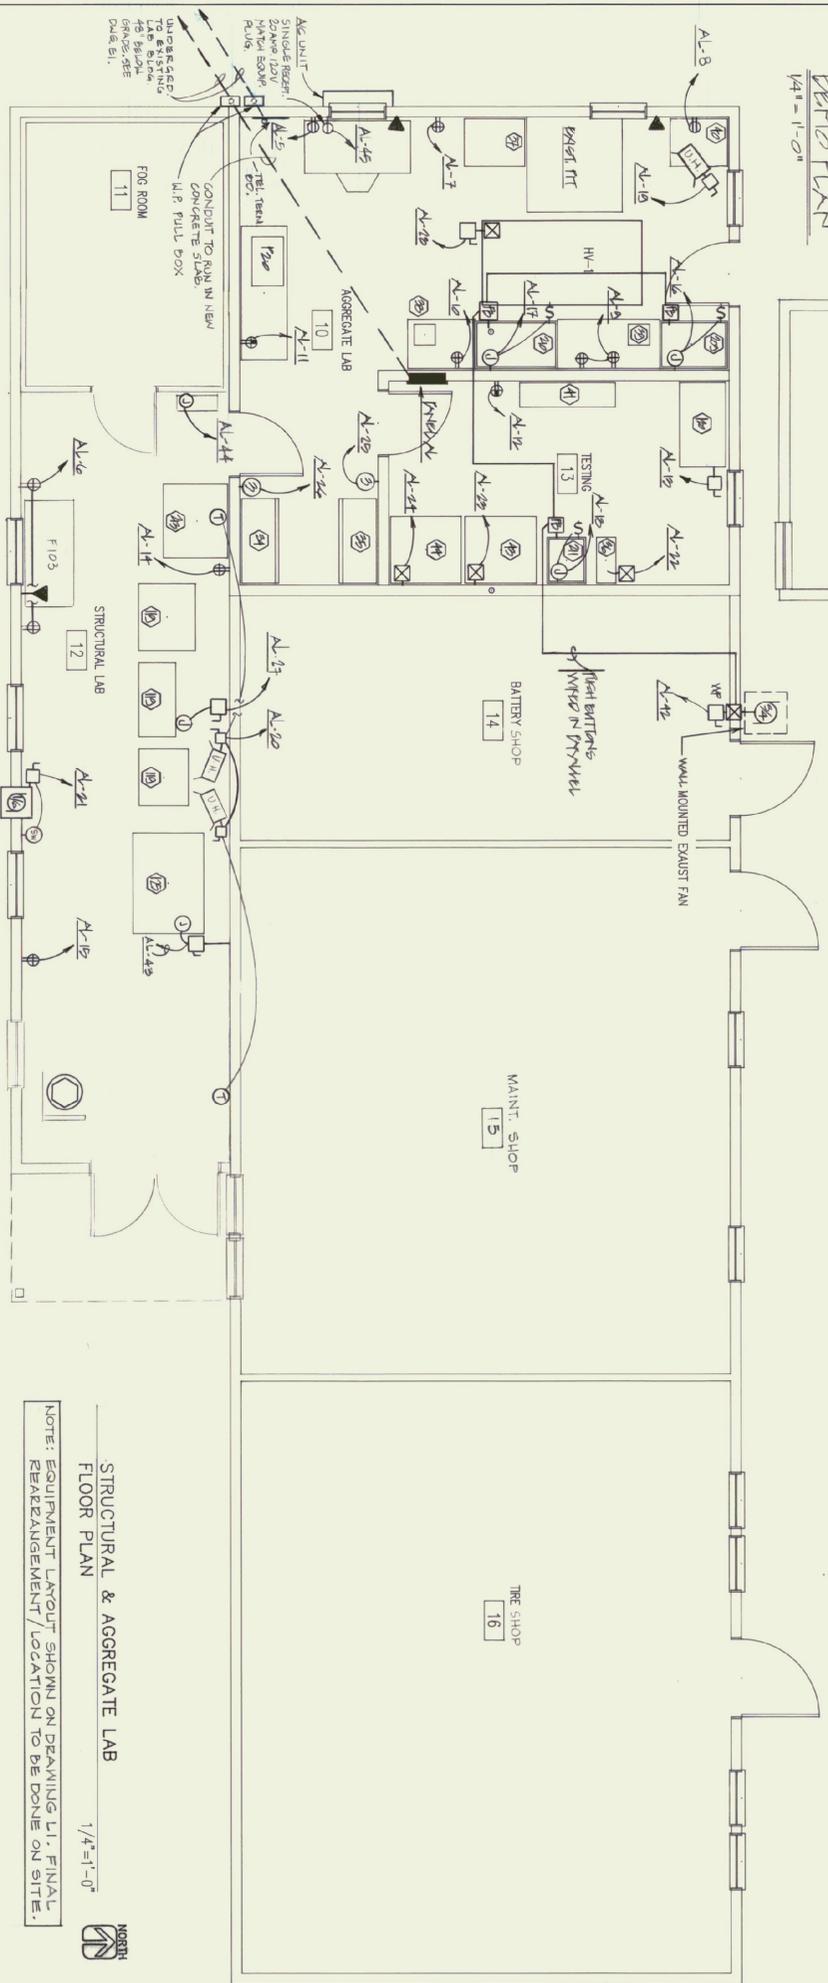

STRUCTURAL & AGGREGATE LAB FLOOR PLAN
1/4" = 1'-0"
NOTE: EQUIPMENT LAYOUT SHOWN ON DRAWING L1, FINAL REARRANGEMENT/LOCATION TO BE DONE ON SITE.

NOTES - ADDED BY ARCHITECT OCTOBER 12, 1989


- REFER TO THE SITE PLAN ON THE TITLE SHEET FOR THE APPROXIMATE LOCATION OF EXISTING UTILITIES AND THE PROPOSED UNDERGROUND ELECTRICAL SERVICE AND DRAINAGE ITEMS.
- ON DRAWINGS 41-42-43-44-999-1000.
- ALTERNATE # 1, RAISED ROOF, SHALL INCLUDE ALL LABOR, MATERIALS AND ASSOCIATED COSTS WITH THE REMOVAL, RELOCATION AND RE-INSTALLATION OF EXISTING MECHANICAL AND ELECTRICAL EQUIPMENT.

- NOTES: (UNGS E-1 & E-2)
- REMOVE EXIST UNDERGROUND ELECTRICAL SERVICE CONDUIT WITH WIRING EXCEPT TO SOURCE.
 - REMOVE EXIST LIGHT SWITCH, RECEPTACLE AND WIRING CONDUIT FROM TO SOURCE.
 - REMOVE EXIST PANEL CONDUIT. EXIST CIRCUITS TO BE REMOVED TO NEW PANEL AT.
 - REMOVE TELEPHONE & CABLE TO NEW BREAK LOCATION.
 - RELOCATE EXISTING TELEPHONE TERMINAL CABINET AS INDICATED BY OWNER.
 - EXISTING FIT LIGHT SWITCH TO REMAIN.
 - EXISTING RECEPTACLES AND WIRING TO BE REMOVED EXCEPT TO SOURCE.
 - EXISTING LIGHTING FIXTURES TO BE REMOVED CONDUIT WITH WIRING BACK TO SOURCE.
 - EXIST LIGHTING FIXTURE, SWITCHES & RECEPTACLES TO BE REMOVED CONDUIT WITH WIRING BACK TO SOURCE.
 - EXISTING RECEPTACLES TO BE REMOVED CONDUIT WITH WIRING BACK TO SOURCE.
 - RECONNECT EXIST POWER FROM HV-1 UNIT AND REWIRE CONDUIT AT NEW LOCATION.
 - RECONNECT EXIST POWER FROM LEADS AND REWIRE CONDUIT AT NEW LOCATION.
 - EXIST PANELS TO REMAIN AS IS EXCEPT WHERE NOTED OTHERWISE FOR NEW CIRCUIT BREAKER.
 - EXISTING UNIT HEATER TO REMAIN.

PANEL A EXIST UNDER THE ROOF (SEE DRAWING) BASEMENT HUB.

NO.	BRANCH CIRCUIT	PHASE	CONN. LOAD	EQUIPMENT	CONDUIT	WIRING
1-4	BREAKER	POLES	AMPS	KW	HP	WIRING
1-4	1	3	2.6	LIGHTING	1/2"	1/2"
5	1	3	1.2	RECEPTACLES	1/2"	1/2"
6	1	3	1.2	RECEPTACLES	1/2"	1/2"
Wolbach Engineering, Inc.
Consulting Engineers
20 Kimmel Ave. Suite 102, S. Burlington, VT 05403
(802) 658-4044

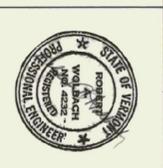

State of Vermont
Department of State Buildings
John Zampieri, Commissioner

Materials & Research
Laboratory
Berlin, VT

Janson Design, Inc.
P.O. BOX 56 - BOSTON ROAD, WATTSVILLE, VT 05676
ARCHITECT

POWER PLAN

DATE: 10-10-83
DWG. NO. E2