


MATCHLINE - SEE DRAWING NO. GD3

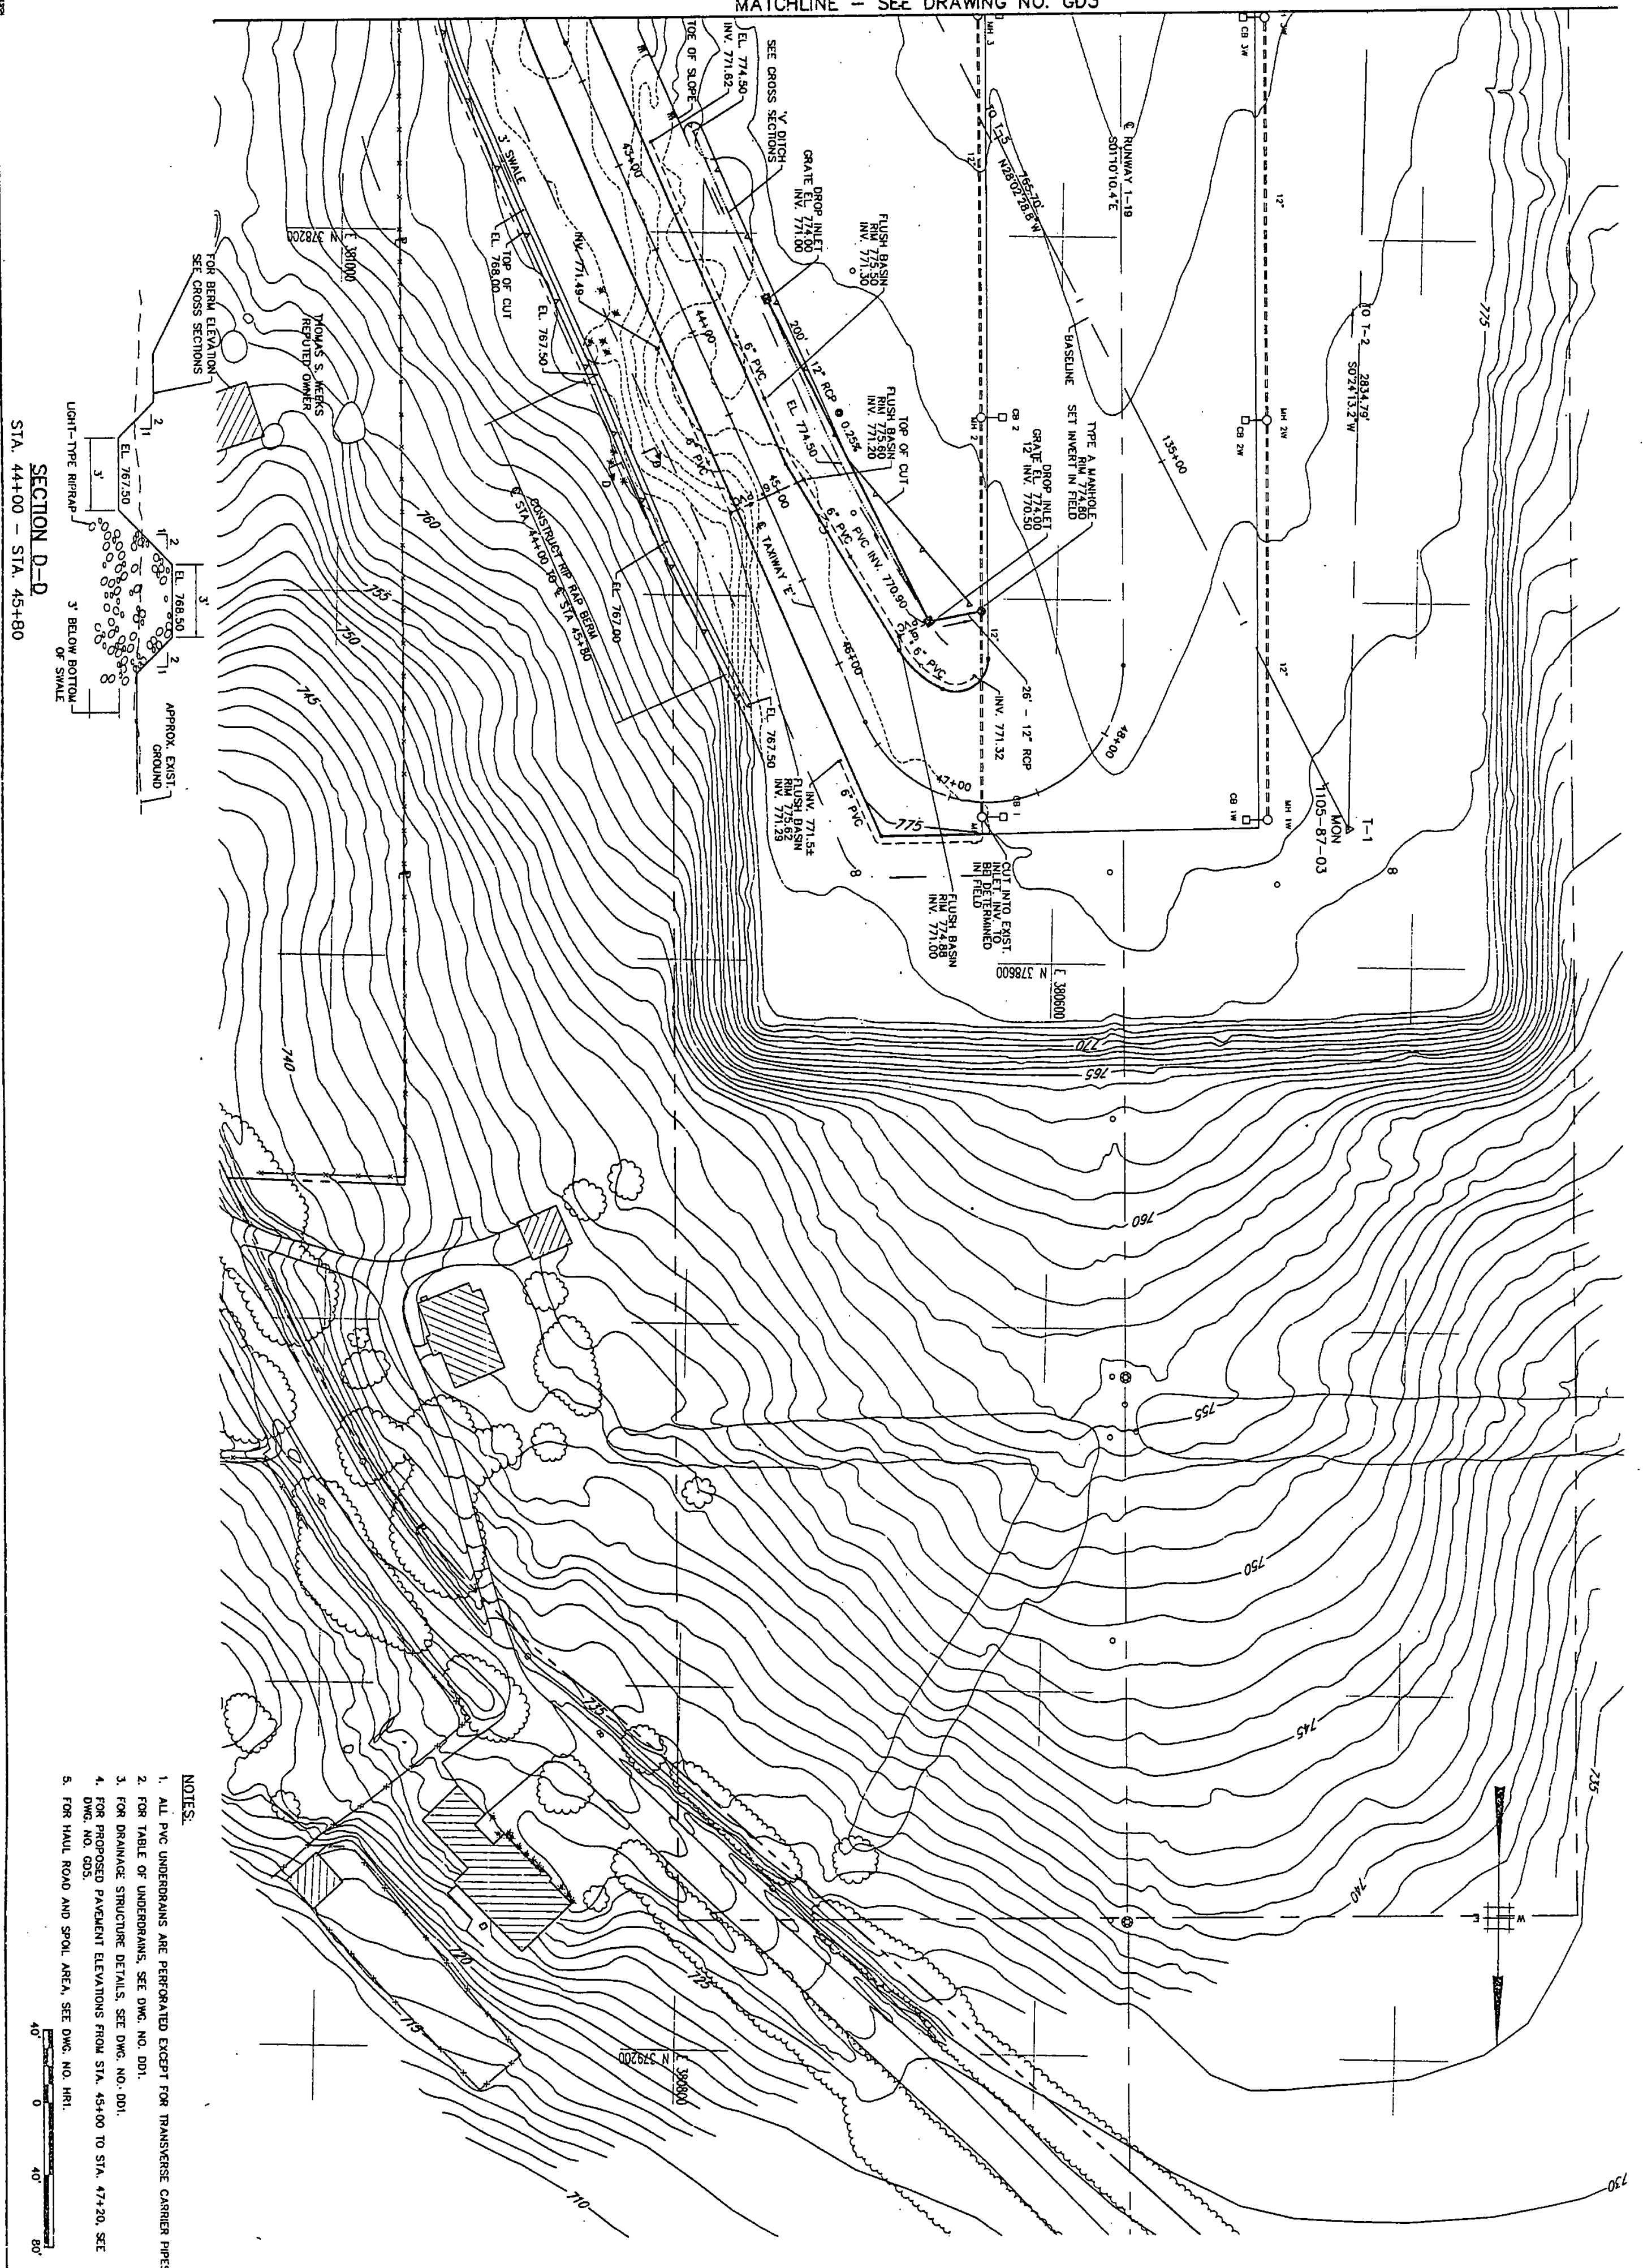

SECTION D-D
STA. 44+00 - STA. 45+80

- NOTES:
1. ALL P.C. UNDERDRAINS ARE PERFORMED EXCEPT FOR TRANSVERSE CORNER PIPES
 2. FOR TABLE OF UNDERDRAINS, SEE DWG. NO. 001.
 3. FOR DRAINAGE STRUCTURE DETAILS, SEE DWG. NO. 001.
 4. FOR PROPOSED PAVEMENT ELEVATIONS FROM STA. 45+00 TO STA. 47+20, SEE
 5. FOR HALL ROAD AND SPOL. AREA, SEE DWG. NO. 001.

<p>GD4</p> <p>DRAWING NO.</p> <p>SHEET 14 OF 17</p>	<p>RUTLAND STATE AIRPORT CLARENDON, VERMONT</p> <p>TAXIWAY E</p> <p>GRADING AND DRAINAGE PLAN</p>	<p>Envirodyne Engineers, Inc. 41 East 42nd St. Suite 1015 New York, NY 10017</p>	<p>PROJECT NO. 7804</p>	<p>SCALE: 1" = 40'</p> <p>DATE: AUG. 23, 1993</p> <p>DESIGNED BY: F.S.</p> <p>DRAWN BY: D.W.</p> <p>CHECKED BY: L.G.</p>	<table border="1"> <tr> <th>REVISION</th> <th>DESCRIPTION</th> <th>DATE</th> </tr> <tr> <td> </td> <td> </td> <td> </td> </tr> <tr> <td> </td> <td> </td> <td> </td> </tr> </table>	REVISION	DESCRIPTION	DATE						
	REVISION	DESCRIPTION	DATE											
<p>Environ</p>	<p>Environ</p>	<p>Environ</p>	<p>Environ</p>	<p>Environ</p>										