


MATCH LINE SHEET 20

MATCH LINE SHEET 22

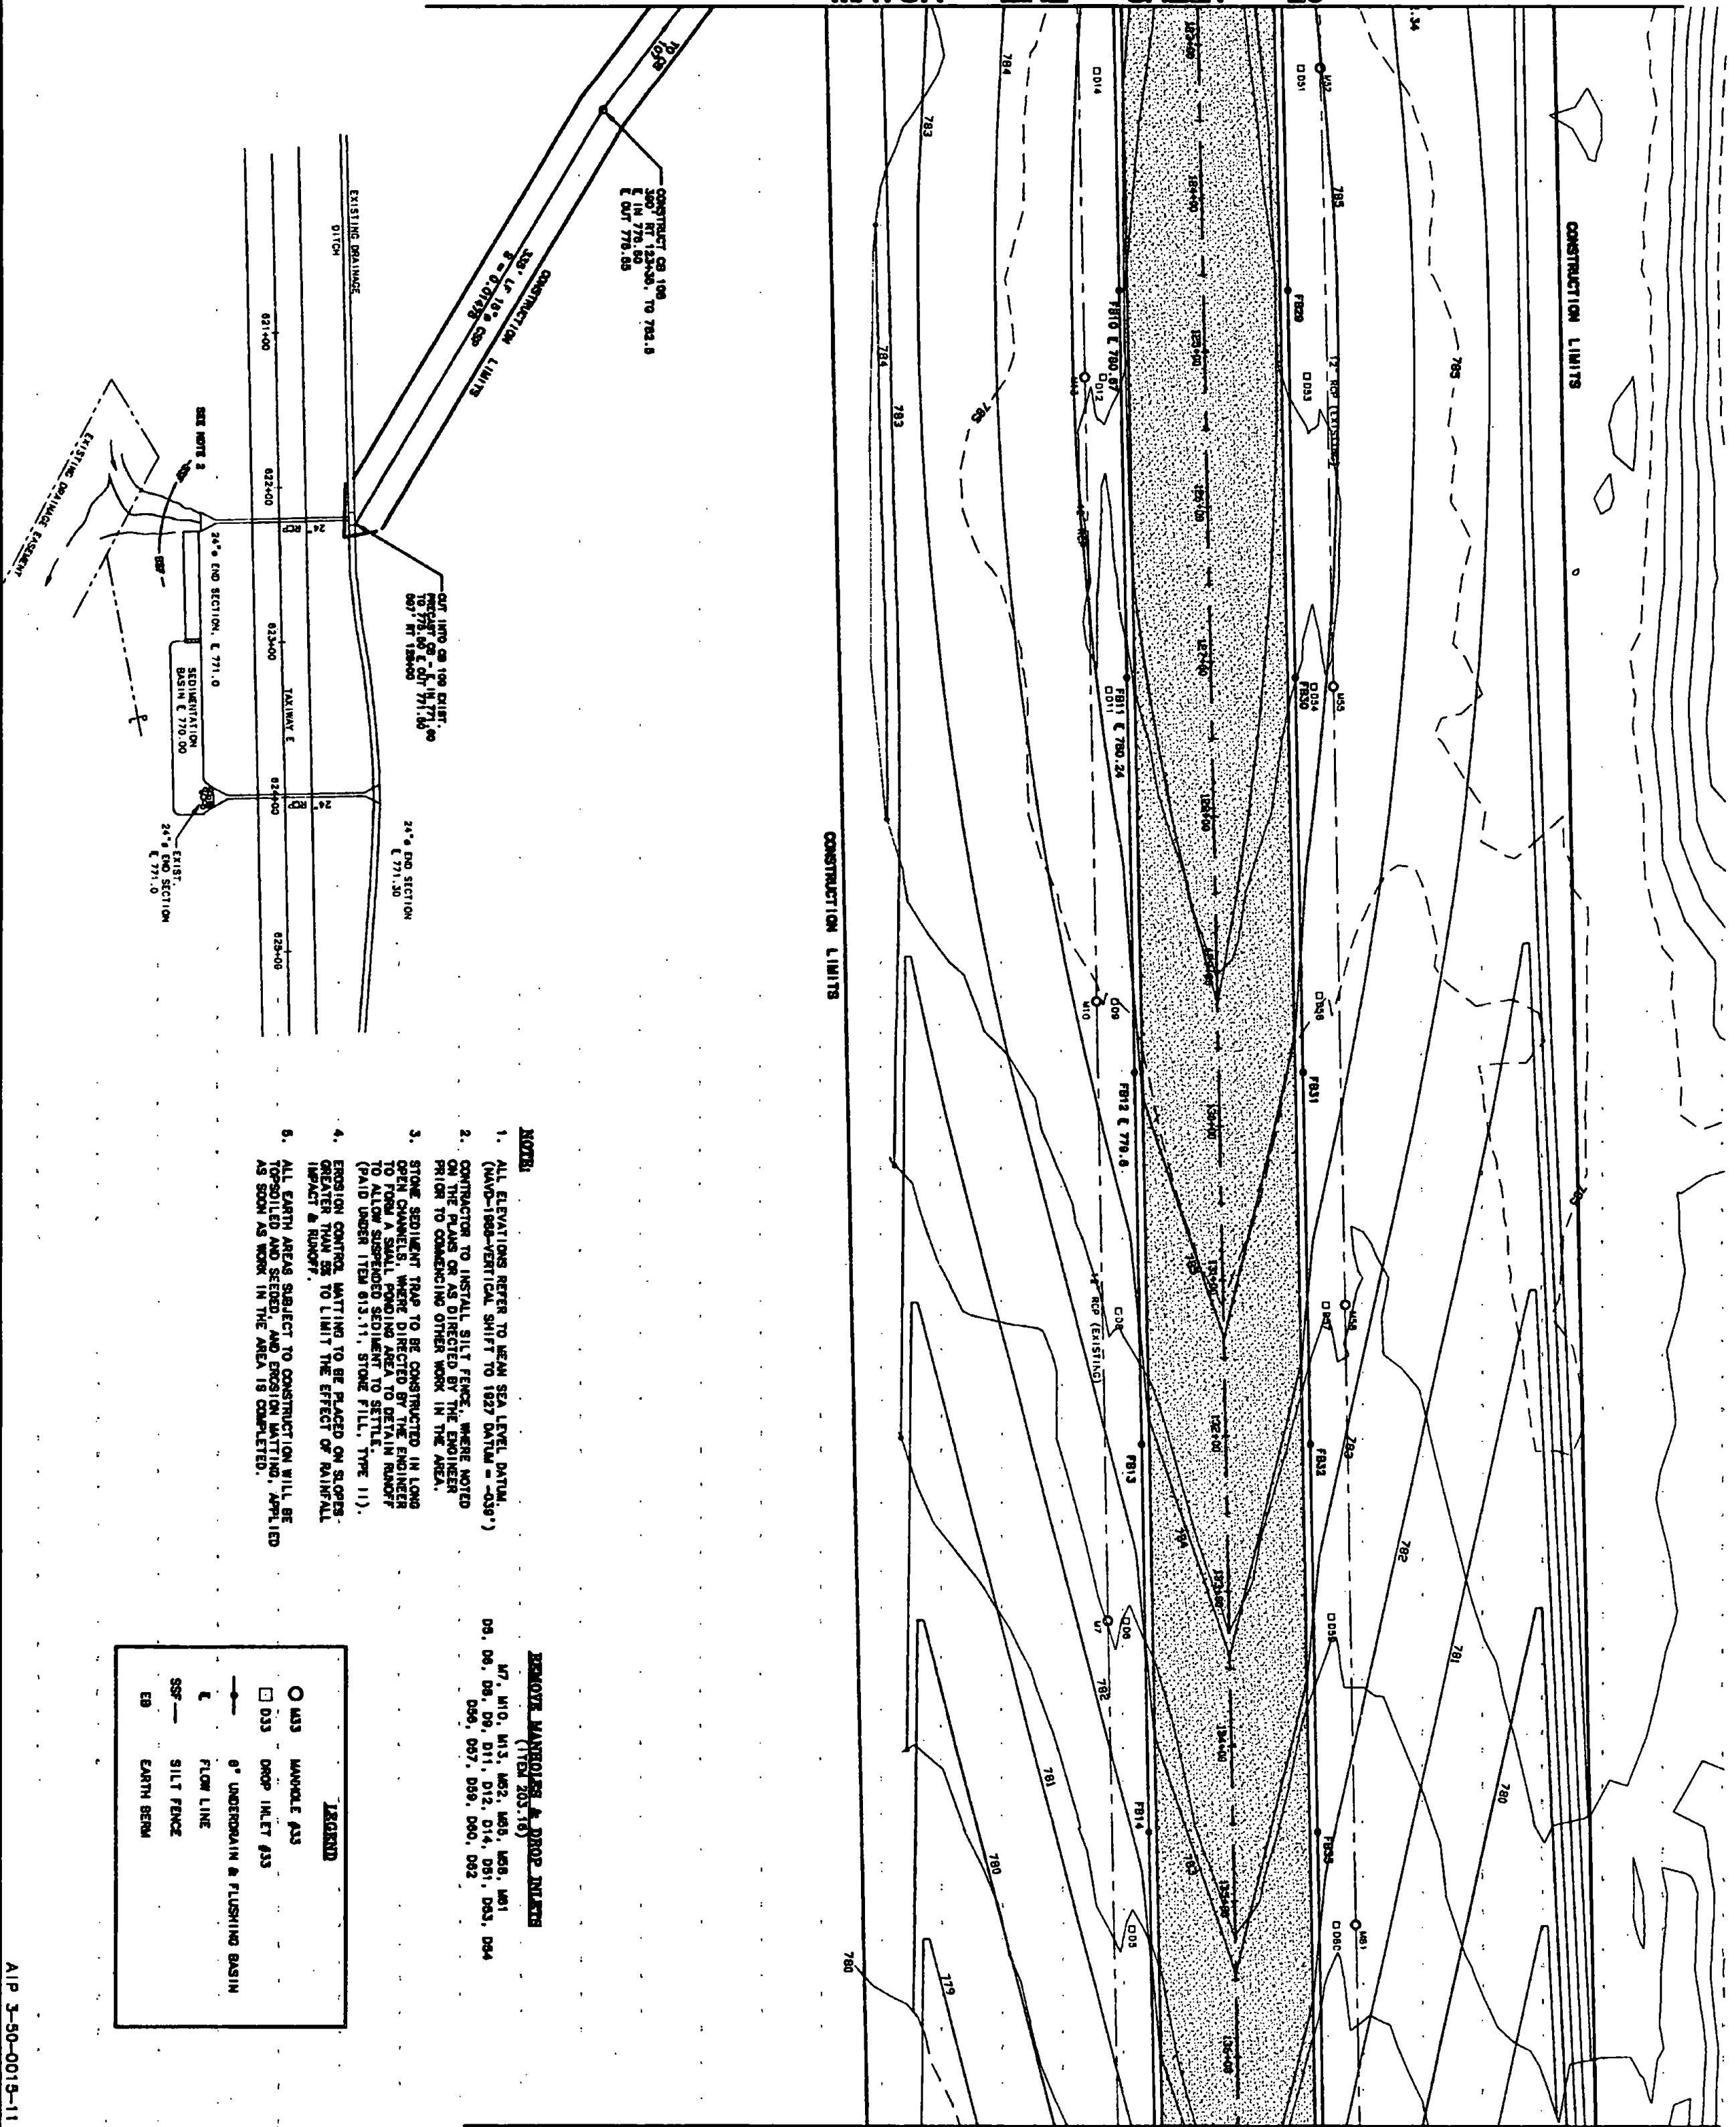

- NOTES**
1. ALL ELEVATIONS REFER TO MEAN SEA LEVEL, DATUM 1985.
  2. CONSTRUCTION SHALL BE TO 12% SLOPE (MINIMUM) ON THE FILL OR AS DIRECTED BY THE ENGINEER PRIOR TO COMMENCING OTHER WORK IN THE AREA.
  3. DRAIN CHANNELS SHALL BE CONSTRUCTED TO A MINIMUM OF 12% SLOPE TO A FINAL ASSUMED DRAINAGE POINT TO BE DETERMINED BY THE ENGINEER. (PAID UNDER ITEM 613.11, STONE FILL, TYPE II).
  4. EROSION CONTROL MEASURES SHALL BE INSTALLED AND MAINTAINED THROUGHOUT THE CONSTRUCTION PERIOD.
  5. ALL DRAINAGE AREAS SUBJECT TO CONSTRUCTION SHALL BE PROTECTED AS SHOWN IN THE AREA IS COMPLETED.

**REVISIONS**

NO.	DATE	DESCRIPTION
01	05/08/00	ISSUED FOR PERMIT
02	05/08/00	ISSUED FOR PERMIT
03	05/08/00	ISSUED FOR PERMIT
04	05/08/00	ISSUED FOR PERMIT

**LEGEND**

○ 0.125	MANHOLE 425
□ 0.33	DEEP INLET 425
—	9" UNDERDRAIN & FLASHING BARRIERS
—	12" SILT FENCE
—	12" EARTH BERM

AIP 3-50-0019-11

<p><b>URS Greiner, Inc.</b> 3 MARCUS BOULEVARD ALBANY, NEW YORK</p>	<p>DESIGNED BY: <i>[Signature]</i> DATE: 2/07</p>	<p><b>RUTLAND STATE AIRPORT</b> CLARENDON, VERMONT</p>	<table border="1"> <tr> <th>REV.</th> <th>DATE</th> <th>DESCRIPTION</th> </tr> <tr> <td> </td> <td> </td> <td> </td> </tr> </table>	REV.	DATE	DESCRIPTION			
	REV.			DATE	DESCRIPTION				
<p>DRAWN BY: <i>[Signature]</i> DATE: 3/07</p>	<p>CHECKED BY: <i>[Signature]</i> DATE: 5/07</p>	<p>GRADING AND DRAINAGE PLAN</p>	<p>Job No. 100212.00</p>						
<p>APPROVED BY: <i>[Signature]</i> DATE: 5/07</p>	<p>Scale: 1" = 40'</p>	<p>Sheet 22 of 28</p>	<p>File No. 1-100212-00-002</p>						