

INDEX OF SHEETS

SHEET NO. 1	TITLE PAGE	
2	TYPICAL CROSS-SECTION OF IMPROVEMENT	Grading, Drainage, Base, Guard Rail, and Double Tack Coat of Refined Tar.
3	BANKING AND WIDENING TABLES	
4-8	PLAN AND PROFILE STA.	
9	DETAILS OF MULTI PLATE ARCH	
10	STANDARD STRUCTURE SHEET	S-28 PIPE CULVERTS
11		S-30 GUARD RAIL
11-A		S-30-A FEDERAL AID MARKERS
12		S-31 SPECIAL DROP INLET
13		S-40 BARRICADES, SIGNS AND LIGHTS
14		S-41 TYPICAL GRADING CROSS SECTIONS
15-49	CROSS SECTIONS	

STATE OF VERMONT  
STATE HIGHWAY DEPARTMENT

PLAN AND PROFILE OF PROPOSED  
STATE HIGHWAY


**TOWN OF HALIFAX**  
**VERMONT ROUTE NO. 112**

Pin# 00082


BEGINNING AT THE MASSACHUSETTS BOUNDARY AND EXTENDING NORTH-WESTERLY 1.214 MILES.

LENGTH OF PROJECT 6410.2 FT. = 1.214 MILES.

FED. ROAD DIST. NO.	STATE	PROJECT NO.	FISCAL YEAR	SHEET NO.	TOTAL SHEETS
9	VT.	2497	1944	1	49

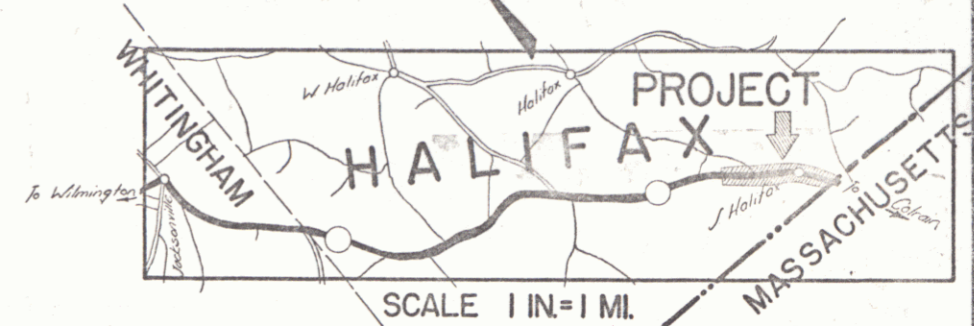

Never built

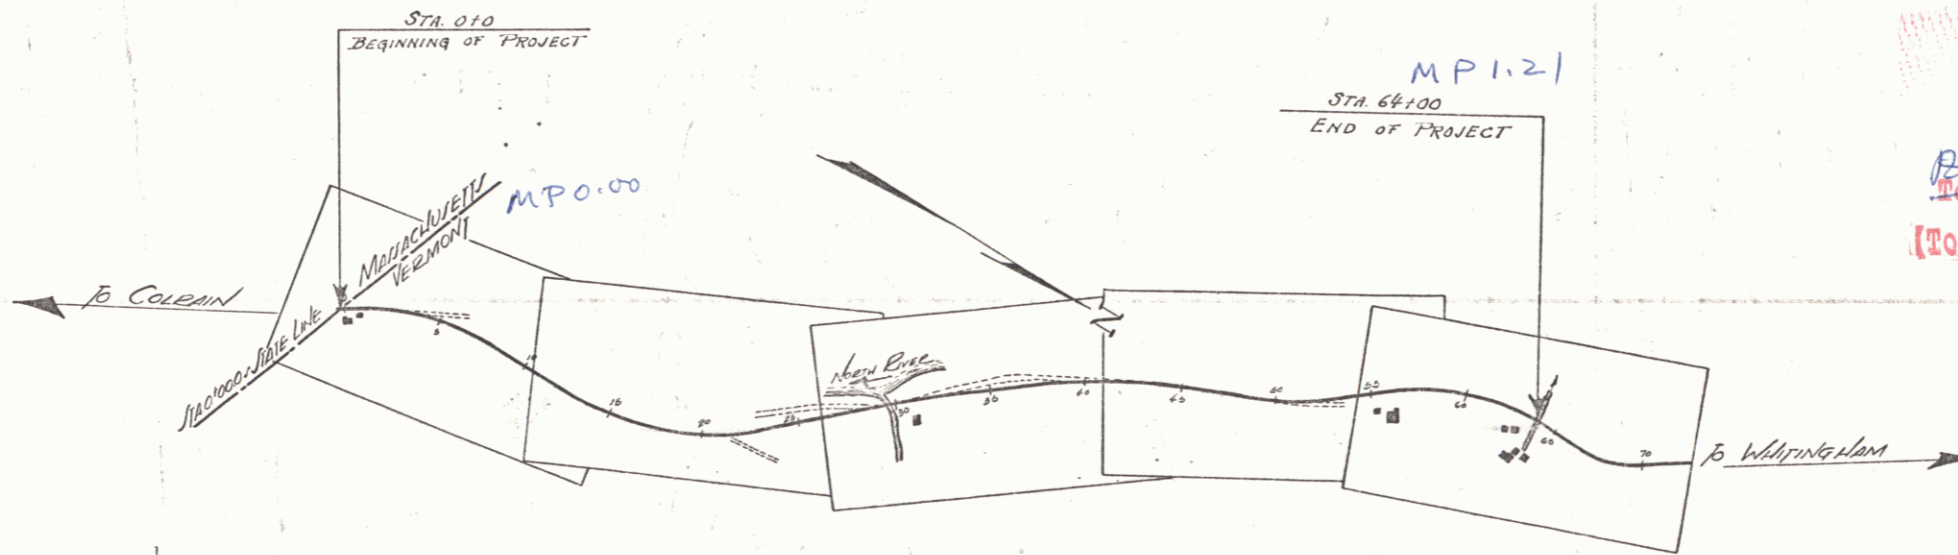

RIGHT-OF-WAY DIVISION  
TOWN FILE  
PERPETUAL  
Town of Halifax  
(To Be Returned To R.O.W. Division)

APPROVED: \_\_\_\_\_  
COMMISSIONER OF HIGHWAYS  
SUBMITTED BY ORDER OF THE STATE HIGHWAY BOARD

PROJECT: HALIFAX  
TOWN OF HALIFAX  
LENGTH: 1.214 MI.  
TYPE: Grading, Drainage, Base, Guard Rail, Double Tack Coat of Refined Tar.  
YEAR: 1944  
EXTENSION: 1/2 MI. RT. 112 - From Mass. Boundary North-Westerly.

CONVENTIONAL SIGNS

GROUND ELEVATION	DATUM	LINE
GRADE ELEVATION	DATUM	LINE

CURVE DATA

DEFLECTION ANGLE	Δ
DEGREE OF CURVE	D.
RADIUS OF CURVE	R.
TANGENT DISTANCE	T.
LENGTH OF CURVE	L.
EXTERNAL DISTANCE	E.
POINT OF INTERSECTION	P. I.
POINT OF CURVE	P. C.
POINT OF TANGENT	P. T.
POINT ON TANGENT	P. O. T.

SCALES

TITLE	1" = 500 FT.
TYPICAL	1/4" = 1'
PLAN	1" = 50'
PROFILE HORIZONTAL	1" = 50'
PROFILE VERTICAL	1" = 10'
CROSS SECTIONS	1" = 5'

Project No. F 24M

RECOMMENDED \_\_\_\_\_  
DISTRICT ENGINEER BUREAU OF PUBLIC ROADS  
RECOMMENDED FOR APPROVAL \_\_\_\_\_  
CHIEF ENGINEER BUREAU OF PUBLIC ROADS  
APPROVED \_\_\_\_\_  
DIRECTOR BUREAU OF PUBLIC ROADS

SERIES F NO. 24M FILED  
SHEET 1 OF 49

DIST # 1 PANS 1