

INDEX OF SHEETS

SHEET NO. 1	TITLE PAGE	
2	TYPICAL CROSS-SECTION OF IMPROVEMENT	Grading, Drainage, Base, Guard Rail, and Double Tack Coat of Refined Tar.
3	BANKING AND WIDENING TABLES	
4-8	PLAN AND PROFILE STA.	
9	DETAILS OF MULTI PLATE ARCH	
10	STANDARD STRUCTURE SHEET	S-28 PIPE CULVERTS
11		S-30 GUARD RAIL
11-A		S-30-A FEDERAL AID MARKERS
12		S-31 SPECIAL DROP INLET
13		S-40 BARRICADES, SIGNS AND LIGHTS
14		S-41 TYPICAL GRADING CROSS SECTIONS
15-49	CROSS SECTIONS	

STATE OF VERMONT
STATE HIGHWAY DEPARTMENT

PLAN AND PROFILE OF PROPOSED
STATE HIGHWAY


TOWN OF HALIFAX
VERMONT ROUTE NO. 112

Pin# 00082


BEGINNING AT THE MASSACHUSETTS BOUNDARY AND EXTENDING NORTH-WESTERLY 1.214 MILES.

LENGTH OF PROJECT 6410.2 FT. = 1.214 MILES.

FED. ROAD DIST. NO.	STATE	PROJECT NO.	FISCAL YEAR	SHEET NO.	TOTAL SHEETS
9	VT.	2497	1944	1	49

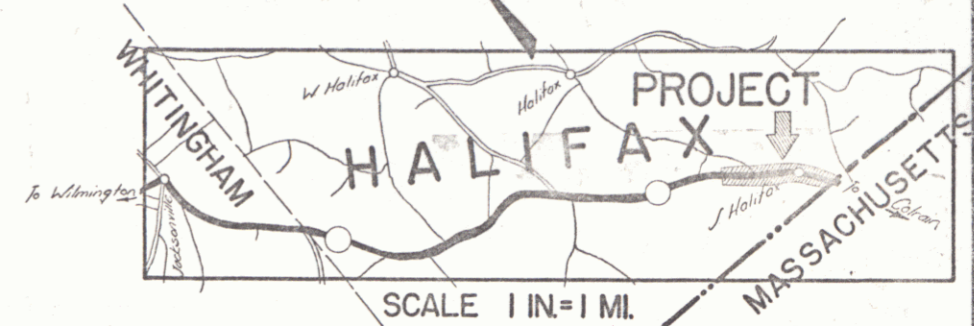

Never built

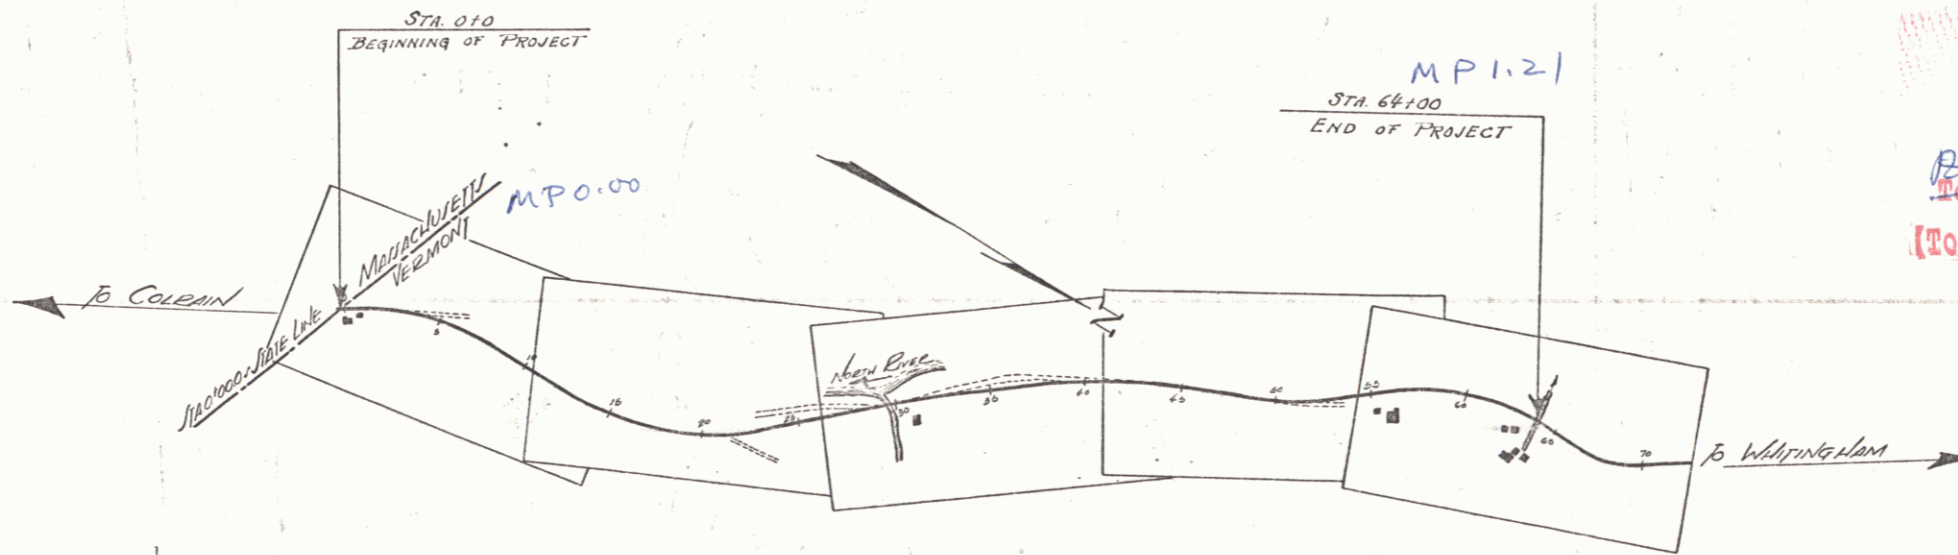

RIGHT-OF-WAY DIVISION
TOWN FILE
PERPETUAL
Town of Halifax
(To Be Returned To R.O.W. Division)

APPROVED: _____
COMMISSIONER OF HIGHWAYS
SUBMITTED BY ORDER OF THE STATE HIGHWAY BOARD

Project No. F 24M

PROJECT HALIFAX
TOWN OF HALIFAX
LENGTH 1.214 MI.
TYPE Grading, Drainage, Base, Guard Rail, Double Tack Coat of Refined Tar.
YEAR 1944
EXTENSION 111 Rt. 112 - From Mass. Boundary North-Westerly.

CONVENTIONAL SIGNS

GROUND ELEVATION	DATUM	SCALE	LINE
GRADE ELEVATION	DATUM	SCALE	LINE

CURVE DATA

DEFLECTION ANGLE	Δ
DEGREE OF CURVE	D.
RADIUS OF CURVE	R.
TANGENT DISTANCE	T.
LENGTH OF CURVE	L.
EXTERNAL DISTANCE	E.
POINT OF INTERSECTION	P. I.
POINT OF CURVE	P. C.
POINT OF TANGENT	P. T.
POINT ON TANGENT	P. O. T.


SCALES

TITLE	1" = 500 FT.
TYPICAL	1/8" = 1'
PLAN	1" = 50'
PROFILE HORIZONTAL	1" = 50'
PROFILE VERTICAL	1" = 10'
CROSS SECTIONS	1" = 5'


DESIGNED BY: P.M. Wilson July 28, 1943
SUPERVISOR: _____
CHECKED BY: _____
DATE: _____

SERIES F NO. 24M FILED
SHEET 1 OF 49

DIST # 1 PANS 1


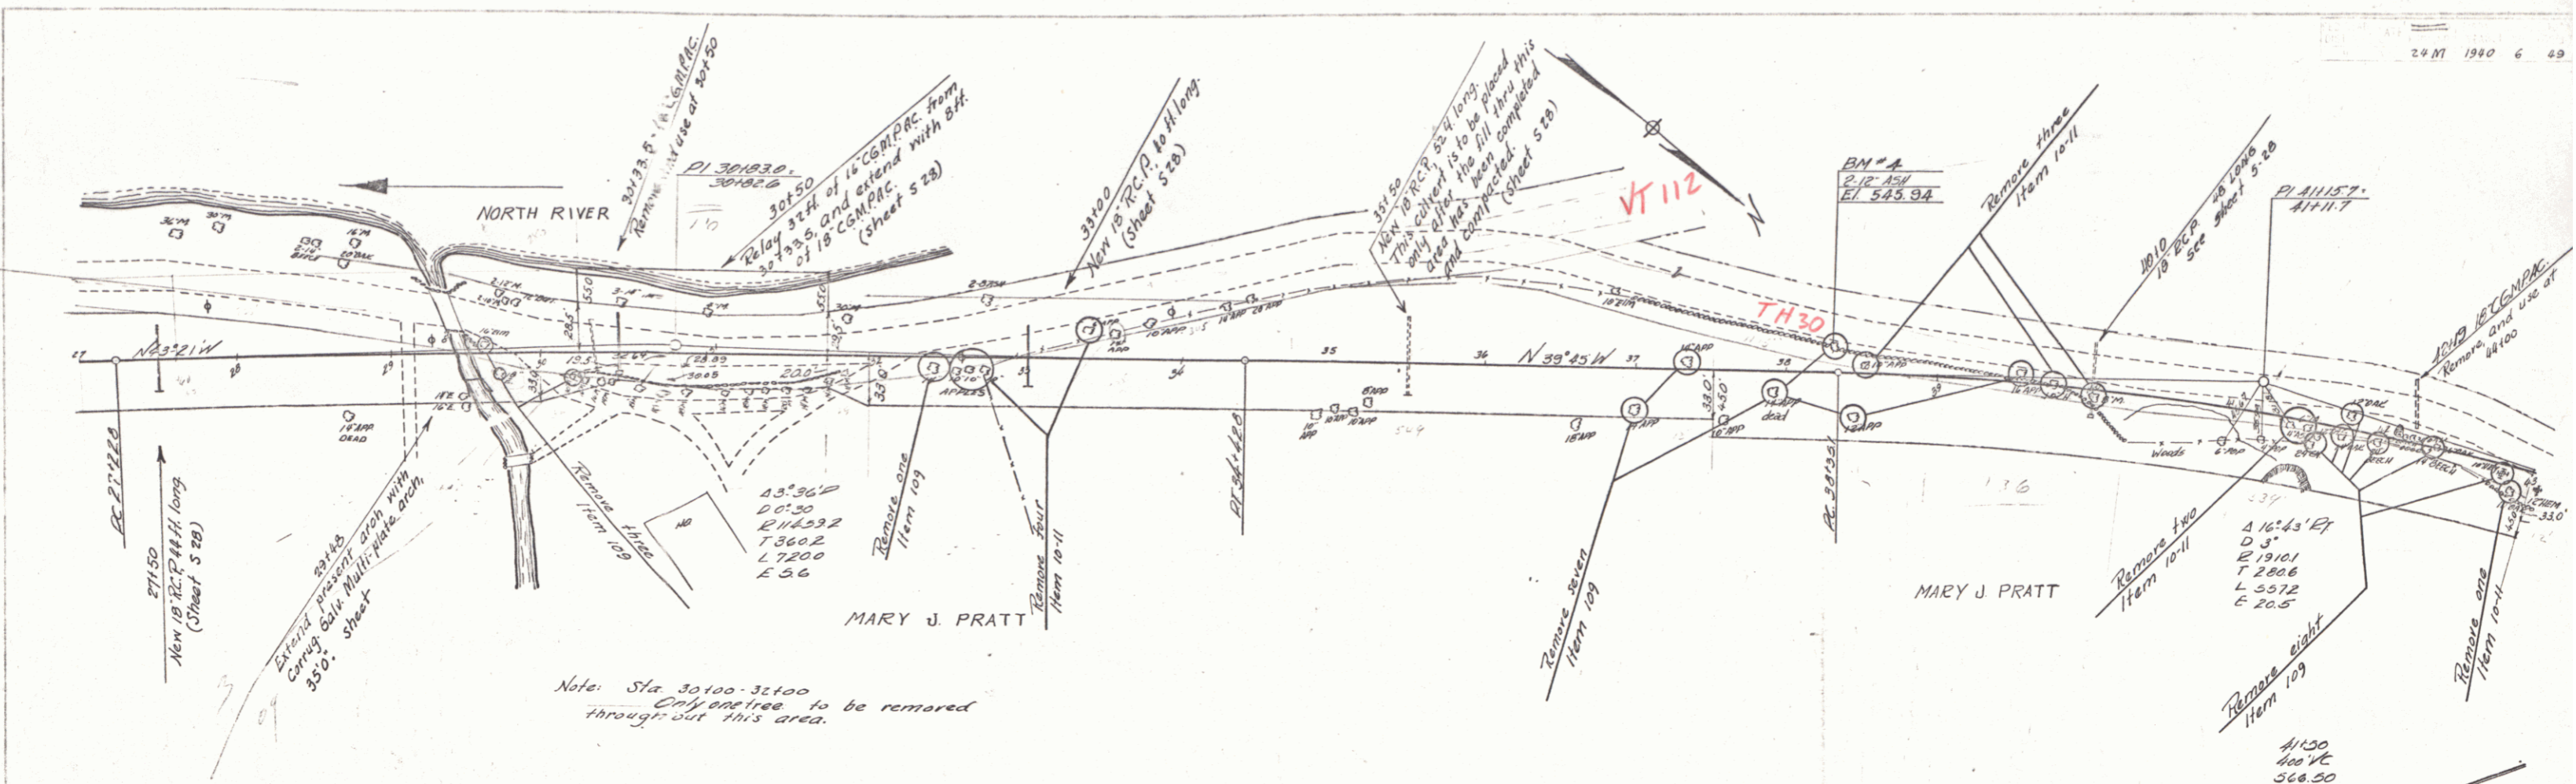


Note: Sta 30100-32100 Only entries to be removed throughout this area.

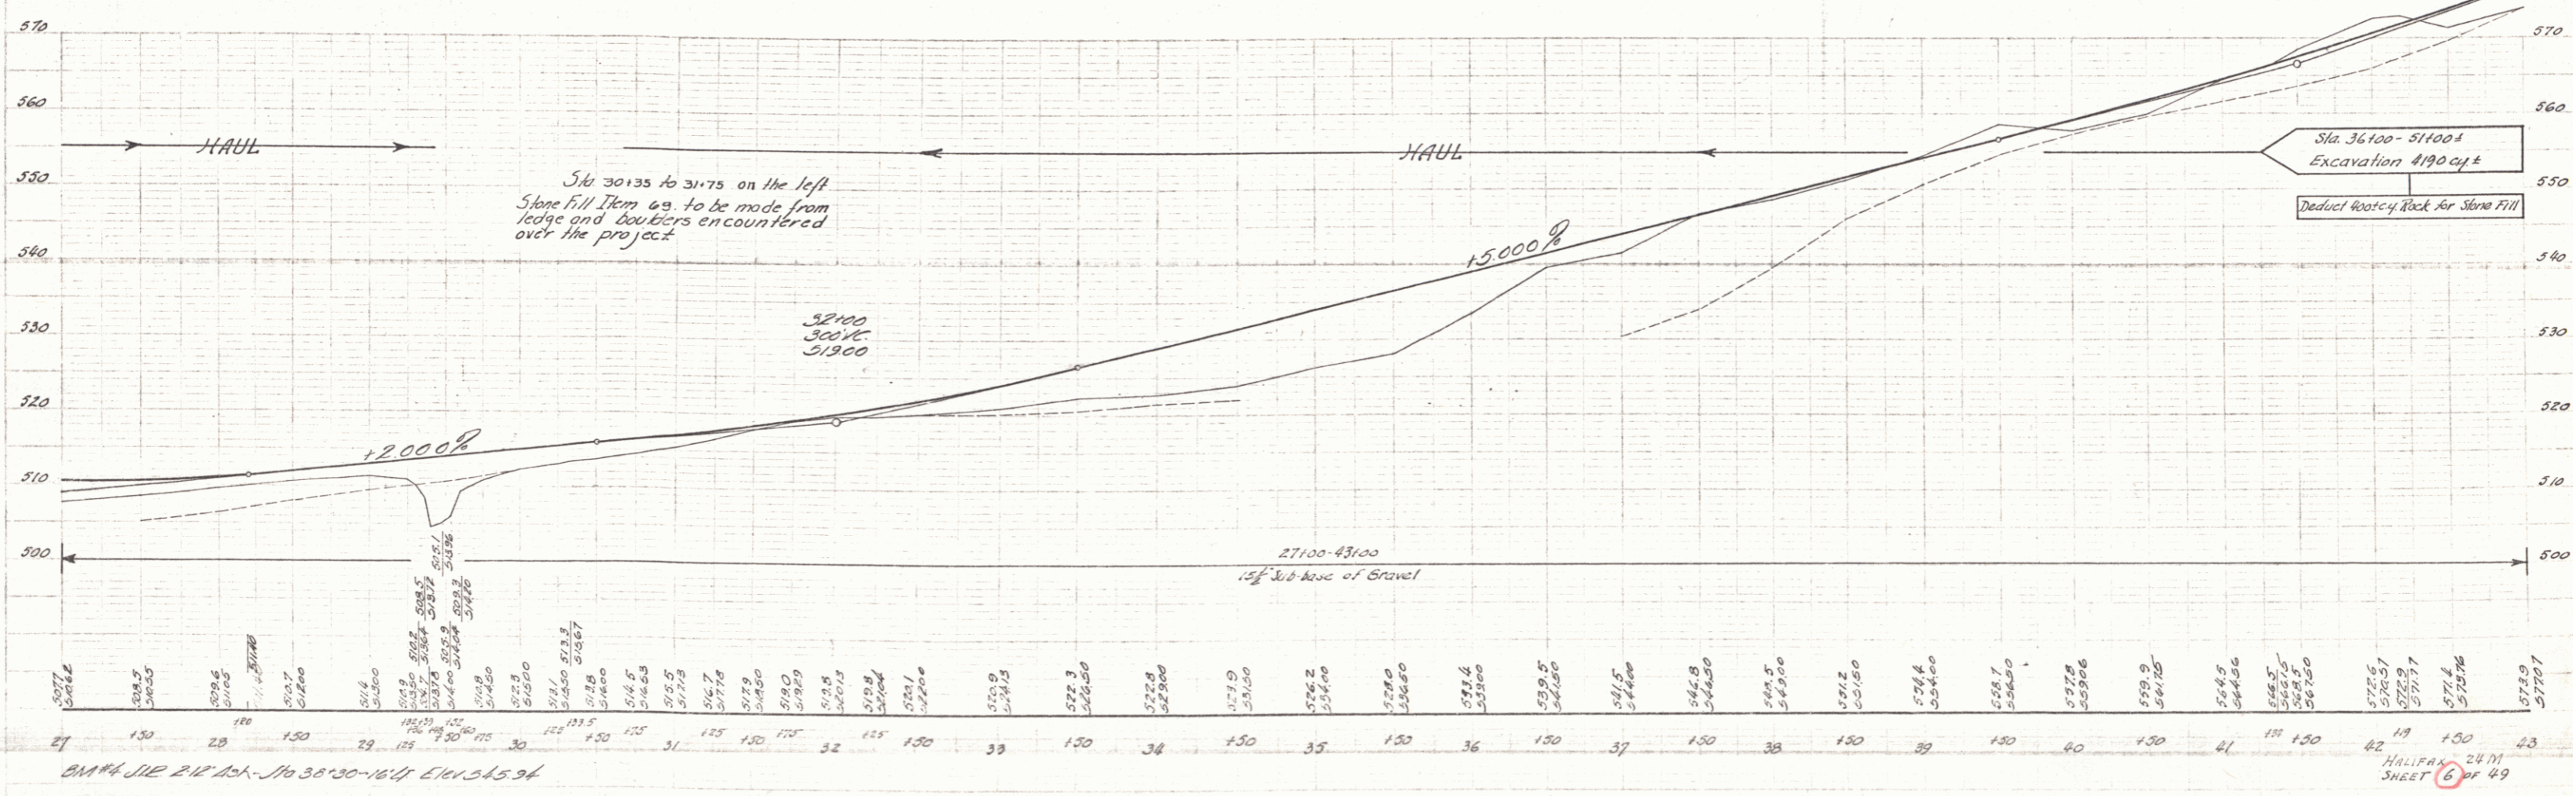

BM #4 STA 27112.11 - 116 38 130 - 1611 545.94

Handwritten signature and initials.

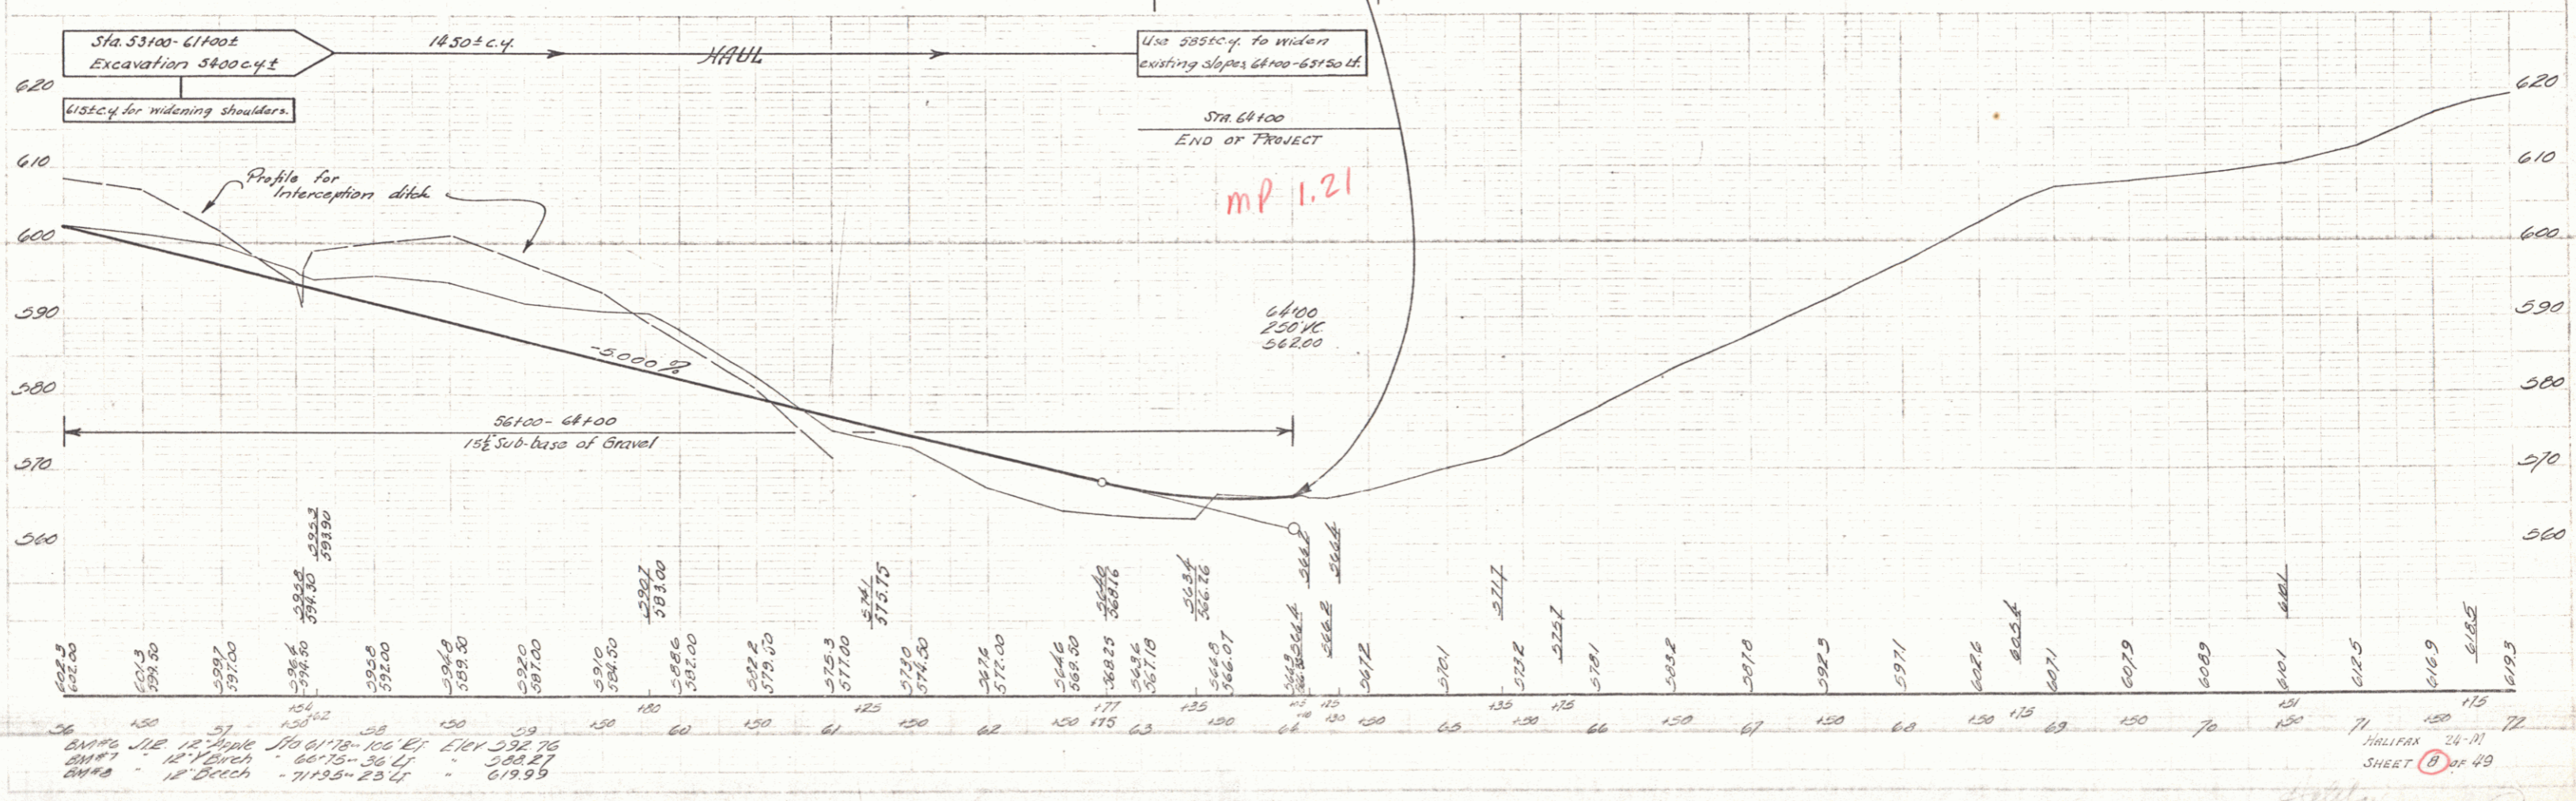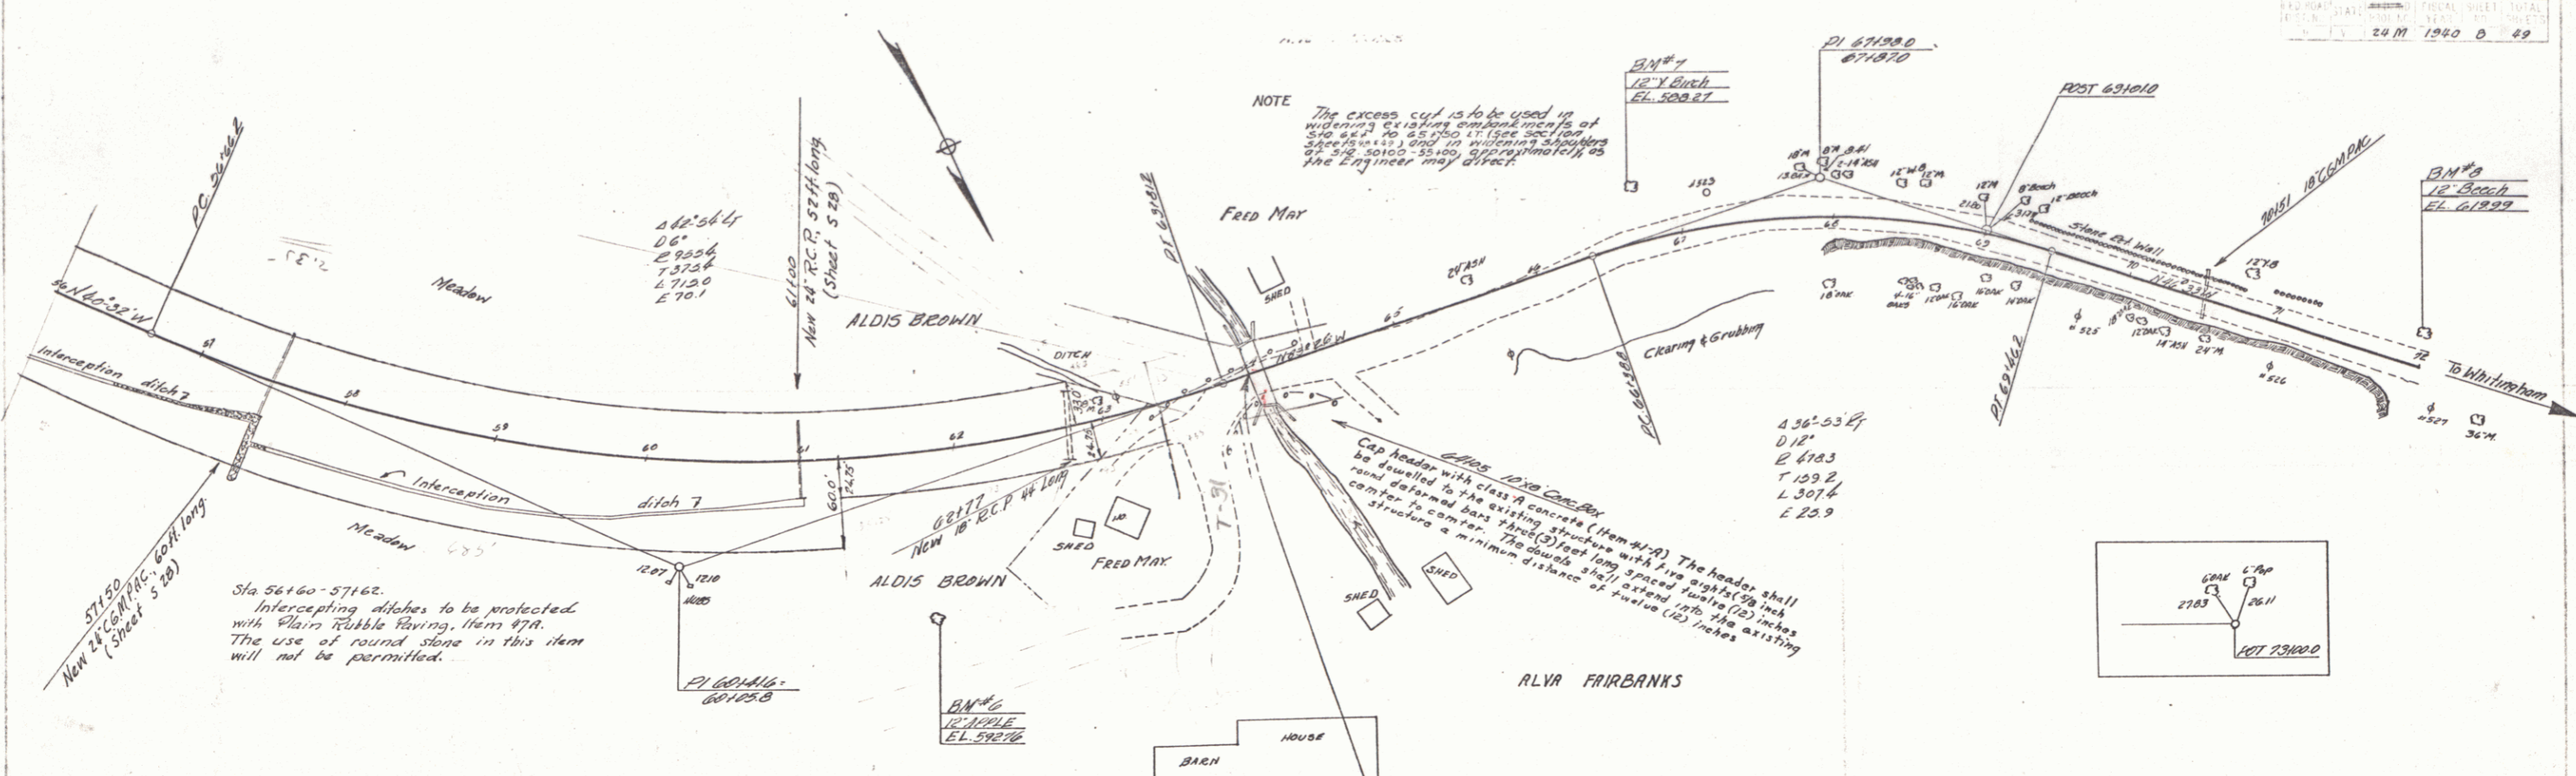

36 150 57 153 58 154 59 195 200 205 