

INDEX OF SHEETS



SHEET NO	TITLE PAGE
2	TYPICAL CROSS-SECTION OF IMPROVEMENT
3	PLAN AND PROFILE STA 40+00 TO STA. 48+00
4	48+00 - 64+00
5	64+00 - 80+00
6	80+00 - 96+00
7	96+00 - 112+00
8	112+00 - 128+00
9	128+00 - 144+00
10	144+00 - 160+00
11	160+00 - 176+00
12	176+00 - 192+00
13	192+00 - 208+00
14	208+00 - 211+00
15	BRIDGE STA. 85+63
16	137+70
17 TO 35	CROSS SECTIONS

STATE OF VERMONT
STATE HIGHWAY DEPARTMENT
PLAN AND PROFILE OF PROPOSED
STATE HIGHWAY
FEDERAL AID PROJECT

TOWN OF BARTON
CRYSTAL LAKE ROAD
FROM WILLOUGHBY STATION ROAD
TO JOE BARTON'S PLACE.

SCALES
PLAN 1IN.=50FT.
PROFILE HOR. 1IN.=50 FT. VERT. 1IN.=10FT.
CROSS SECTIONS 1IN.=5 FT.

FED. ROAD DIST. NO.	STATE	FED. AID PROJ. NO.	FISCAL YEAR	SHEET NO.	TOTAL SHEETS
3	VT.	33	1927	1	35

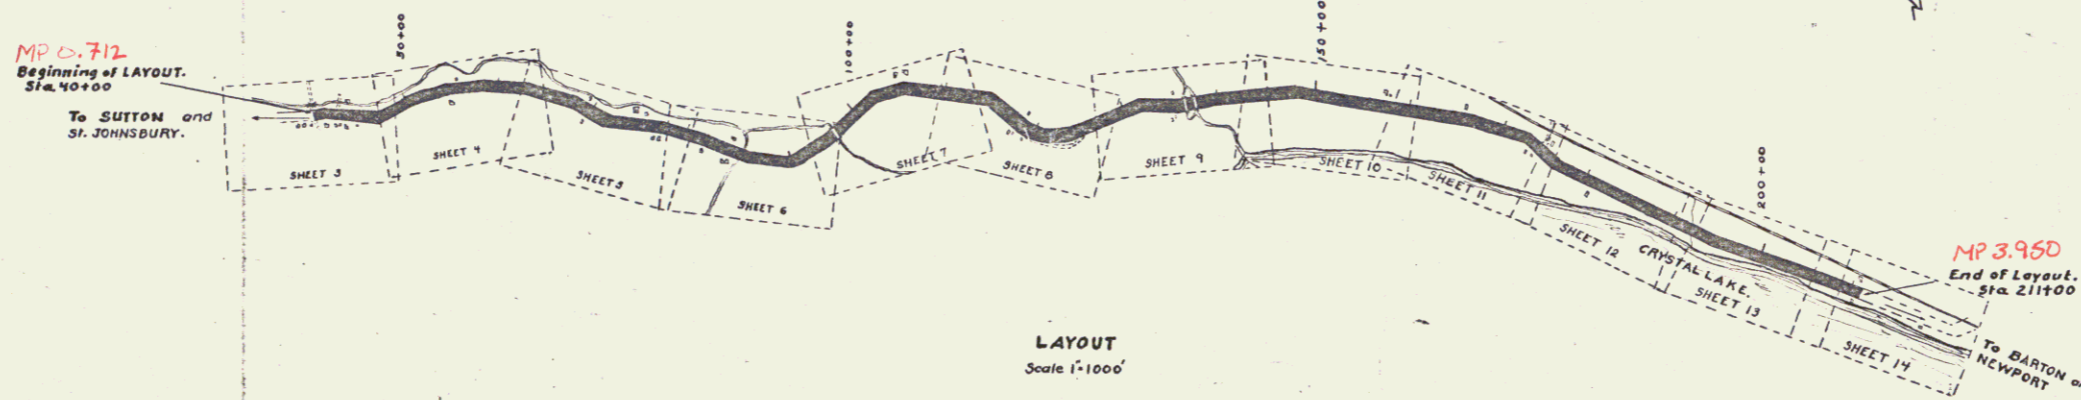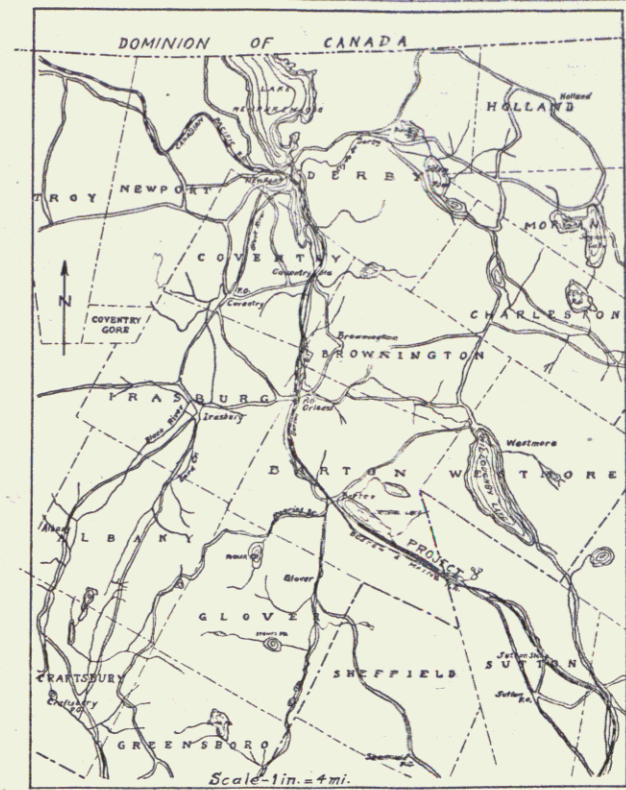

PROJECT: Barton
NUMBER: 33
TYPE: Gravel
CONTRACTOR: D.W. Overaker
LOCATION: See Pile Card

TELEPHONE POLE
TREES
HEDGE

YEAR: 1927

CONVENTIONAL SIGNS

- GROUND ELEVATION
- GRADE ELEVATION
- CURVE DATA: DEFLECTION ANGLE, DEGREE OF CURVE, RADIUS OF CURVE, TANGENT DISTANCE, LENGTH OF CURVE, EXTERNAL DISTANCE, POINT OF INTERSECTION P.I., POINT OF CURVE, POINT OF TANGENT

Route US5
Project F 33
Pin # 998294

RIGHT-OF-WAY DIVISION
TOWN FILE
PERPETUAL
Town of US5
(To Be Returned To R.O.W. Division)

01/01/21

RECOMMENCE

STATE ENGINEER

APPROVED

GOVERNOR

SUBMITTED BY ORDER OF THE STATE HIGHWAY BOARD

COMMISSIONER OF HIGHWAYS

RECOMMENCE

DISTRICT ENGINEER BUREAU OF PUBLIC ROADS

RECOMMENCE FOR APPROVAL

CHIEF ENGINEER BUREAU OF PUBLIC ROADS

APPROVED

DIRECTOR BUREAU OF PUBLIC ROADS

Series F No. 33 Filed
Sheet 1 of 35