

FED. ROAD DIST. NO.	STATE	FED. AID PROJ. NO.	FISCAL YEAR	SHEET NO.	TOTAL SHEETS
9	Vt.	7571	1936	1	47

INDEX OF SHEETS

SHEET NO.	TITLE PAGE
1	TITLE PAGE
2	TYPICAL CROSS-SECTION OF IMPROVEMENT (ONE COURSE CEMENT CONCRETE PAVEMENT - ITEM 35A)
3	BANKING AND WIDENING TABLES
4-15	PLAN AND PROFILE SHEETS
14	DETAILS OF 4' x 4' R.C. BOX STA 991 + 68
15	WING DETAILS STA 1000 + 12
16	STANDARD STRUCTURE SHEET 529; PIPE CULVERTS
17	" " " 530; GUARD RAIL
18	" " " 530A; BRICK CATCH BASINS
19	" " " 531; BOUNDARY MARKERS
20	" " " 540; BARRICADES SIGNS & LIGHTS
21-47	CROSS-SECTION SHEETS


STATE OF VERMONT
STATE HIGHWAY DEPARTMENT

PLAN AND PROFILE OF PROPOSED
STATE HIGHWAY
FEDERAL AID PROJECT

VILLAGE OF WALLINGFORD
MANCHESTER-RUTLAND ROAD


Pin # 99R493

BEGINNING AT STA. 984 + 50, A POINT 5.00± MILES NORTHERLY FROM THE DANBY-WALLINGFORD TOWN LINE, ALSO THE NORTHERLY END OF W.P.G.H. 75G.
ENDING AT STA. 1021 + 90, A POINT 5.76± MILES NORTHERLY FROM THE DANBY-WALLINGFORD TOWN LINE.
LENGTH OF PROJECT 4021.9 FEET = 0.761 MILES

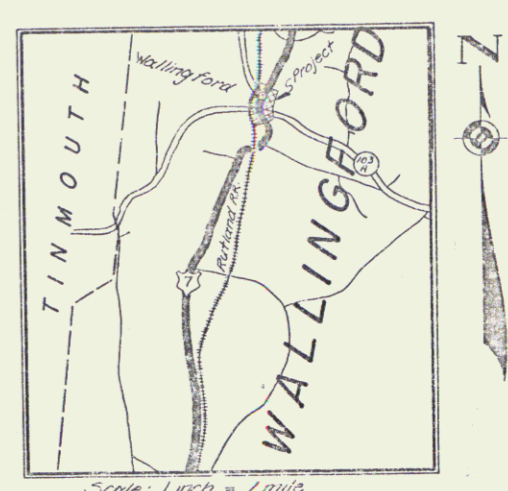

RIGHT-OF-WAY DIVISION
TOWN FILE
PERPETUAL
Town of US7
(To Be Returned To R.O.W. Division)

APPROVED: H.C. Sargent
COMMISSIONER OF HIGHWAYS
SUBMITTED BY ORDER OF THE STATE HIGHWAY BOARD

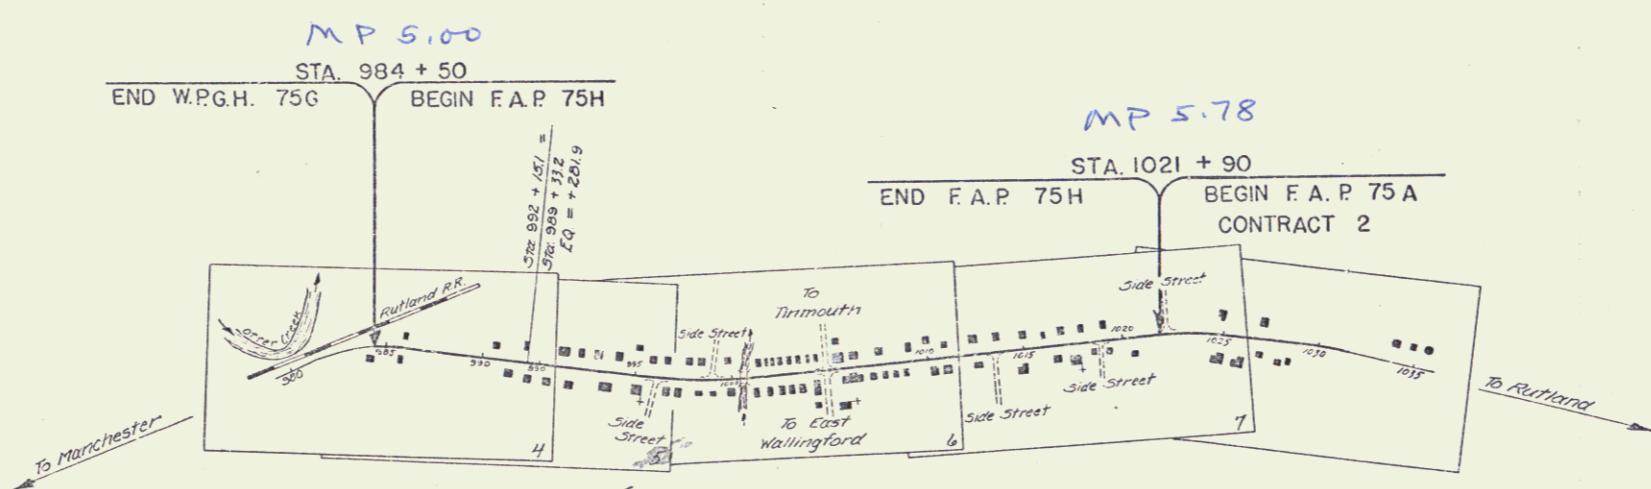

CONVENTIONAL SIGNS

COUNTY LINE	GROUND ELEVATION
TOWN LINE	GRADE ELEVATION
FENCE LINE	
STONE WALL	
UNFENCED PROPERTY	
GUARD RAIL	
TRAVELED WAY	
RAILROAD	
RETAINING WALL	
CENTER LINE	
SURVEY LINE	
CULVERT	
DROP INLET	
TRUCKLE POLE	
POWER POLE	
TELEPHONE POLE	
TREES	
HEDGE	

SCALES

TITLE	1" = 300'
PLAN	1" = 50'
PROFILE	1" = 10'
CROSS-SECTIONS	1" = 5'

These plans are subject to such revisions as may be required by the Bureau of Public Roads or the Commissioner of Highways. Construction is to be carried on in accordance with the plans and Standard Road and Bridge Specifications of 1934, including all subsequent approved revisions and such special specifications and special provisions as are submitted with the plans.

Project No. F.A.P. 75H

RECOMMENDED [Signature]
DISTRICT ENGINEER BUREAU OF PUBLIC ROADS
RECOMMENDED FOR APPROVAL [Signature]
CHIEF ENGINEER BUREAU OF PUBLIC ROADS
APPROVED [Signature]
DIRECTOR BUREAU OF PUBLIC ROADS

Approved May 17 1937 correct May 17 1937
[Signature] Road Engineer
SERIES F.A.P. 75H FILED
SHEET 1 OF 47

Wallingford