

TITLE SHEET ONLY

INDEX OF SHEETS

SHEET NO. 1	TITLE PAGE
2	TYPICAL CROSS-SECTION OF IMPROVEMENT
3	BANKING AND WIDENING TABLES
4	STANDARD STRUCTURE SHEET S-40, BARRICADES, SIGNS, & LIGHTS

2 1/2" CRUSHED GRAVEL MIXED-IN-PLACE SURFACE COURSE WITH CUTBACK ASPHALT ITEMS 26 & 31

FED. ROAD DIST. NO.	STATE	PROJ. NO.	PROJ. YEAR	SHEET NO.	TOTAL SHEETS
9	Vt.	F 92(3)	1947	1	1

STATE OF VERMONT
STATE HIGHWAY DEPARTMENT

PLAN AND PROFILE OF PROPOSED
STATE HIGHWAY

FEDERAL PROJECT

TOWN OF MANCHESTER
ROUTE US 7
MANCHESTER-RUTLAND ROAD



Pin# 99R783
VT 7A

STANDARD STRUCTURE SHEET
APPROVED BY CHIEF ENGINEER
VERMONT DEPT. OF HIGHWAYS

S-40 18 DEC. 1945

BEGINNING AT A POINT 1.803 MILES SOUTHWESTERLY OF THE MANCHESTER-DORSET TOWN LINE (SOUTH END OF F.A.P. 12) AND EXTENDING NORTHEASTERLY 1.292 MILES

LENGTH OF PROJECT 6825.6 FEET = 1.292 MILES

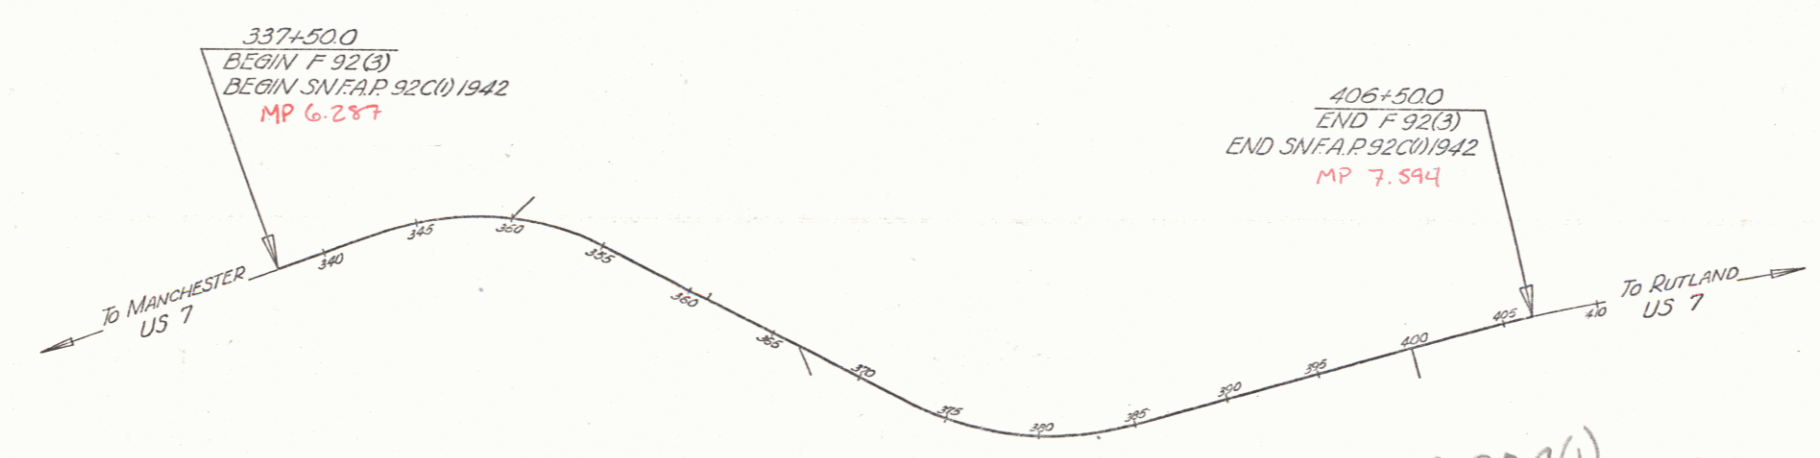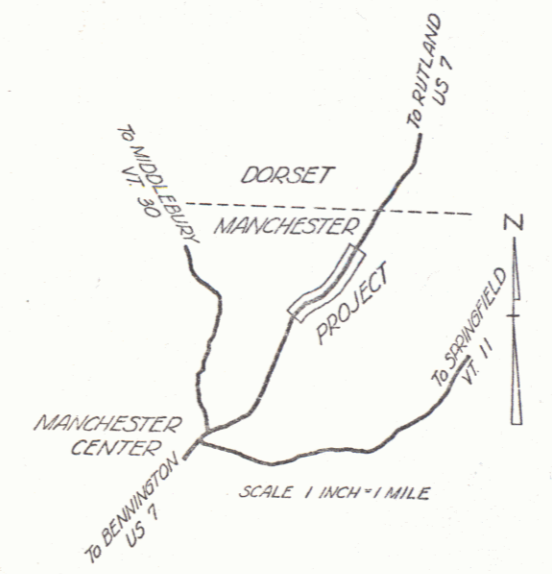

See SNFAP 92C(1) for layouts

PROJECT NO.	LENGTH	DATE
NO. 1	1.292 MI.	1947
TYPE	2 1/2" CRUSHED GRAVEL MIXED-IN-PLACE SURFACE COURSE WITH CUTBACK ASPHALT	
DESIGNER	W. ROBINSON YETTER	
DATE	1947	
LOCATION	1.803 miles southwest of the Manchester-Dorset town line and extending northeasterly 1.292 miles	

GROUND ELEVATION	DATUM	LINE
GRADE ELEVATION	DATUM	LINE

CURVE DATA

DEFLECTION ANGLE	Δ
DEGREE OF CURVE	D
RADIUS OF CURVE	R
TANGENT DISTANCE	T
LENGTH OF CURVE	L
EXTERNAL DISTANCE	E
POINT OF INTERSECTION	P. I.
POINT OF CURVE	P. C.
POINT OF TANGENT	P. T.
POINT ON TANGENT	P. O. T.

SCALES

TITLE	1" = 300'
TYPICAL	1" = 2'
PLAN	1" = 50'
PROFILE HORIZONTAL	1" = 50'
PROFILE VERTICAL	1" = 5'
CROSS SECTIONS	1" = 5'

APPROVED: July 2, 1947
H. E. JAMES
COMMISSIONER OF HIGHWAYS
SUBMITTED BY ORDER OF THE STATE HIGHWAY BOARD

RIGHT-OF-WAY DIVISION
TOWN FILE
PERPETUAL
Town of 057

THESE PLANS ARE SUBJECT TO SUCH REVISIONS AS MAY BE REQUIRED BY THE PUBLIC ROADS ADMINISTRATION OR THE COMMISSIONER OF HIGHWAYS.
CONSTRUCTION IS TO BE CARRIED ON IN ACCORDANCE WITH THE PLANS AND THE STANDARD ROAD AND BRIDGE SPECIFICATIONS OF 1936, AS APPROVED DECEMBER 29TH, 1936 BY THE PUBLIC ROADS ADMINISTRATION, INCLUDING ALL SUBSEQUENT APPROVED REVISIONS AND SUCH REVISED SPECIFICATIONS AND SPECIAL PROVISIONS AS ARE SUBMITTED WITH THE PLANS.

APPROVED: [Signature] DISTRICT HIGHWAY ENGINEER
APPROVED: [Signature] DISTRICT HIGHWAY COMMISSIONER

SERIES F No. 92(3) FILED
SHEET 1 OF 1