

INDEX OF SHEETS

SHEET NO.	TITLE PAGE
1	TITLE PAGE
2-3	TYPICAL CROSS-SECTION OF IMPROVEMENT (BITUMINOUS MACADAM SURFACE COURSE)
4	BANKING AND WIDENING TABLES
5-4	PLAN AND PROFILE STA 56+000 TO STA 82+00
12	SLAB BRIDGE EXTENSION STA 58+51
13	SUPERSTRUCTURE DETAILS
14	RAILING DETAILS
15	DETAILS OF ABUTMENT #1
16	PIER #1
17	PIER #2
18	ABUTMENT #2
19	SUPERSTRUCTURE DETAILS PRESENT PLATE GIRDER BRIDGE
20	DETAILS ABUTMENT #1 PRESENT PLATE GIRDER BRIDGE
21	DETAILS ABUTMENT #2 PRESENT PLATE GIRDER BRIDGE
22	R.C. BOX STA 4+79.5 (E' LINE)
23	STANDARD STRUCTURE SHEET 5-28 PIPE CULVERTS
24	5-30 GUARD RAIL
25	5-30A F.A. MARKERS
26	5-40 BARRICADES, SIGNS, & LIGHTS (ROADWAY)
27	5B-11
27A	5-41 ROUNDING OF SLOPES
28-57	CROSS SECTIONS

STANDARD STRUCTURE SHEETS APPROVED
BY THE CHIEF ENGINEER
5-28 JULY 11, 1933
5-30 AUGUST 15, 1934

STATE OF VERMONT
STATE HIGHWAY DEPARTMENT


PLAN AND PROFILE OF PROPOSED
STATE HIGHWAY

TOWN OF WOODFORD

ROUTE 9, BENNINGTON-WILMINGTON ROAD
BEGINNING AT A POINT 5630 FT. NORTHEAST OF THE BENNINGTON
WOODFORD TOWN LINE & EXTENDING EASTERLY 0.491 MILES

LENGTH OF PROJECT
ROAD 2348.0 FT. = 0.444 MILES
BRIDGE 252.0 FT. = 0.047 MILES
TOTAL 2600.0 FT. = 0.491 MILES


FED. ROAD DIST. NO.	STATE	PROJECT	FISCAL YEAR	SHEET NO.	TOTAL SHEETS
9	VT.	ER-8	1934	1	57

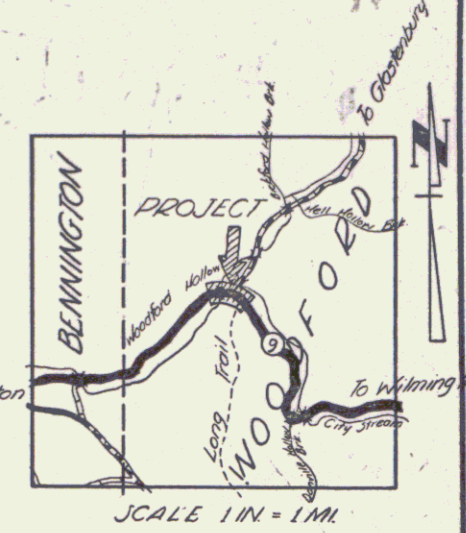

RIGHT-OF-WAY DIVISION
TOWN FILE
PERPETUAL
Town of Woodford
(To Be Returned To R.O.W. Division)

STA. 56+00.0
BEGINNING OF PROJECT ER-8
MP 1.061

A' LINE STA 56+000
GOVERNMENT PARTICIPATION (ROADWAY)

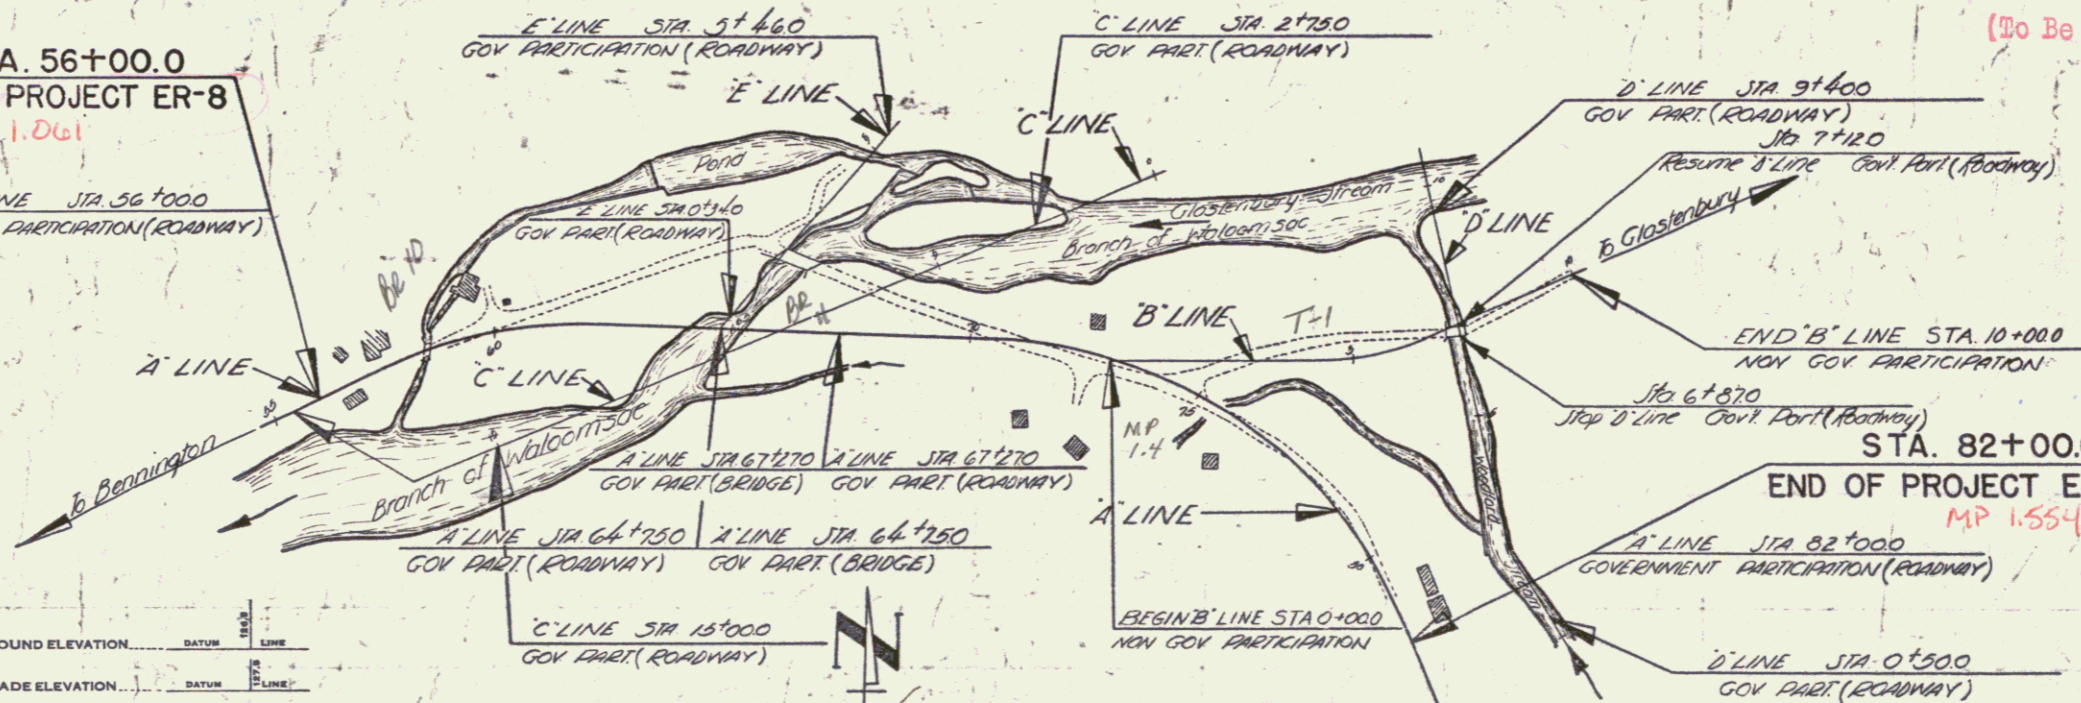

STA. 82+00.0
END OF PROJECT ER-8
MP 1.554

APPROVED: August 19, 1934
J. J. Langford
COMMISSIONER OF HIGHWAYS
SUBMITTED BY ORDER OF THE STATE HIGHWAY BOARD

Route VT 9

SYMBOL	DESCRIPTION
---	COUNTY LINE
---	TOWN LINE
---	FENCE LINE
---	STONE WALL
---	UNFENCED PROPERTY
---	QUARRY RAIL
---	TRAVELED WAY
---	RAILROAD
---	RETAINING WALL
---	CENTER LINE
---	SURVEY LINE
---	CULVERT
---	DROP INLET
---	TROLLEY POLE
---	POWER POLE
---	TELEPHONE POLE
---	TREES
---	HEDGE

SYMBOL	DESCRIPTION
---	GROUND ELEVATION
---	GRADE ELEVATION

SYMBOL	DESCRIPTION
---	DEFLECTION ANGLE
---	DEGREE OF CURVE
---	RADIUS OF CURVE
---	TANGENT DISTANCE
---	LENGTH OF CURVE
---	EXTERNAL DISTANCE
---	POINT OF INTERSECTION
---	POINT OF CURVE
---	POINT OF TANGENT
---	POINT ON TANGENT

SCALE	DESCRIPTION
1" = 200 FT	TITLE
1" = 2 "	TYPICAL
1" = 50 "	PLAN
1" = 30 "	PROFILE HORIZONTAL
1" = 10 "	PROFILE VERTICAL
1" = 3 "	CROSS SECTIONS

THESE PLANS ARE SUBJECT TO SUCH REVISIONS AS MAY BE REQUIRED BY THE PUBLIC ROADS ADMINISTRATION OR THE COMMISSIONER OF HIGHWAYS.
CONSTRUCTION IS TO BE CARRIED ON IN ACCORDANCE WITH THE PLANS AND THE STANDARD ROAD AND BRIDGE SPECIFICATIONS OF 1936, AS APPROVED DECEMBER 29TH, 1936 BY THE PUBLIC ROADS ADMINISTRATION, INCLUDING ALL SUBSEQUENT APPROVED REVISIONS AND SUCH REVISED SPECIFICATIONS AND SPECIAL PROVISIONS AS ARE SUBMITTED WITH THE PLANS.

APPROVED: [Signature] ROAD ENGINEER
APPROVED: [Signature] DISTRICT HIGHWAY COMMISSIONER
SERIES ER No. 8 FILED
SHEET 1 OF 57