

INDEX OF SHEETS

SHEET NO.	TITLE PAGE
1	TITLE PAGE
2	TYPICAL CROSS-SECTION OF IMPROVEMENT + SUMMARY OF QUANTITIES
3-4	LAYOUT SHEETS
PLAN AND PROFILE STA.	

FED. ROAD DIST. NO.	STATE	FED. AID PROJ. NO.	FISCAL YEAR	SHEET NO.	TOTAL SHEETS
9	VT.	63B	1934	1	4

(LANDSCAPING)

STATE OF VERMONT  
 STATE HIGHWAY DEPARTMENT  
 PLAN AND PROFILE OF PROPOSED  
 STATE HIGHWAY  
 FEDERAL AID PROJECT

ROADSIDE IMPROVEMENT  
 PLANTING PLANS


TOWN OF MARLBORO  
 BRATTLEBORO-BENNINGTON ROAD  
 ROUTE 9

FROM STA. 406 + 00 OF F. A. PROJECT 63-B, WESTERLY TO  
 STA. 471 + 50 OF F. A. PROJECT 63-B.

LENGTH OF PROJECT 6,391.2 FT. = 1.210 MILES

SCALES  
 TYPICAL SECTIONS: AS INDICATED  
 LAYOUTS 1" = 50'

PROPOSED PLANTING

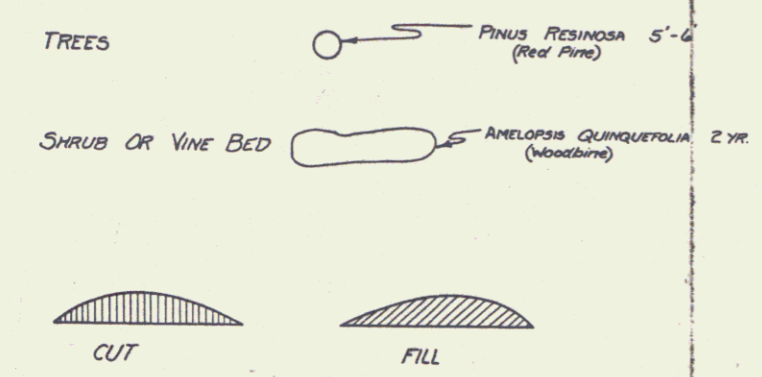

EXISTING GROWTH



CONVENTIONAL SIGNS


COUNTY LINE	GROUND ELEVATION
TOWN LINE	GRADE ELEVATION
FENCE LINE	
STONE WALL	
UNFENCED PROPERTY	
GUARD RAIL	
TRAVELED WAY (UNMETALLED)	
TRAVELED WAY (METALLED)	
RETAINING WALL	
CENTER LINE	
SURVEY LINE	
CULVERT	
DROP INLET	
TROLLEY POLE	
POWER POLE	
TELEPHONE POLE	
TREES	
HEDGE	

CURVE DATA

DEFLECTION ANGLE	Δ
DEGREE OF CURVE	D
RADIUS OF CURVE	R
TANGENT DISTANCE	T
LENGTH OF CURVE	L
EXTERNAL DISTANCE	E
POINT OF INTERSECTION	P. I.
POINT OF CURVE	P. C.
POINT OF TANGENT	P. T.
POINT ON TANGENT	P. O. T.

PROJECT Town of Marlboro  
 NUMBER 63-B LENGTH 1.210 MI.  
 TYPE Roadside Improvement  
 CONTRACTOR \_\_\_\_\_ YEAR 19 \_\_\_\_  
 LOCATION See File Card

NOTE: These plans are subject to such revisions as may be required by the Bureau of Public Roads or the Commissioner of Highways. Construction is to be carried on in accordance with the plans and Standard Road and Bridge Specifications of 1930, including all subsequent approved revisions and such revised specifications and special provisions as are submitted with the plans.

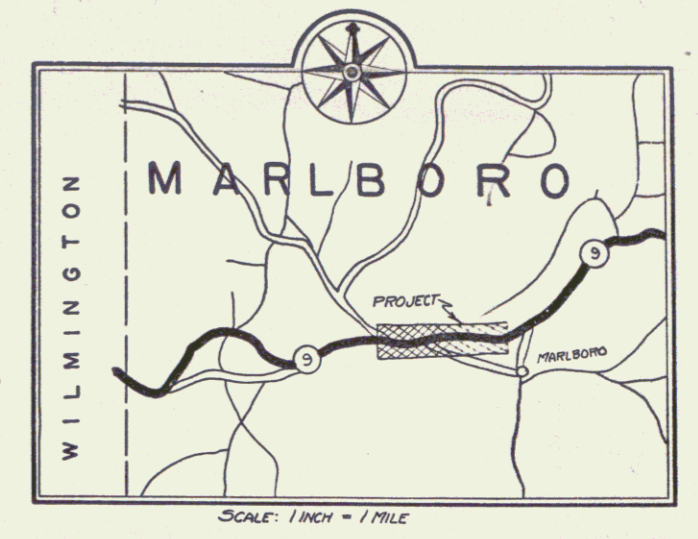

RIGHT-OF-WAY DIVISION  
 TOWN FILE  
 PERPETUAL  
 Town of U 9  
 (To Be Returned To R.O.W. Division)

APPROVED: April 6, 1934  
H. E. Langford  
 COMMISSIONER OF HIGHWAYS  
 SUBMITTED BY ORDER OF THE STATE HIGHWAY BOARD

RECOMMENDED \_\_\_\_\_  
 DISTRICT ENGINEER BUREAU OF PUBLIC ROADS  
 RECOMMENDED FOR APPROVAL \_\_\_\_\_  
 CHIEF ENGINEER BUREAU OF PUBLIC ROADS  
 APPROVED \_\_\_\_\_  
 DIRECTOR - BUREAU OF PUBLIC ROADS

SERIES F No. 63B FILED  
 SHEET 1 OF 4

13