

RIGHT - OF - WAY DETAIL SHEET


TABLE OF PROPERTY ACQUISITION

PARCEL NO.	PROPERTY OWNER	SHEET NO.	BEGINNING STATION	ENDING STATION	TAKE AREA±	REMAINDER AREA±	RIGHT			RECORDING DATA				REMARKS			
							TYPE	(T)/(P)	AREA ±	TITLE	DATE	TOWN / CITY	BOOK		PAGE		
1	TOWN OF BRISTOL	8, 9 10	1+00.00 RT	8+27.24 LT	0.53A		ALL R.T. & I.								VT RTE. 116 HWY. EASE.		
			5+07 RT	5+50 RT		CHANNEL	(P)	490 SF								NO NAME BROOK	
			5+11 RT	5+23 RT		INSTALL & MAINTAIN	(P)	29 SF									WING WALL AND FOOTING
			5+44 RT	5+54 RT		INSTALL & MAINTAIN	(P)	40 SF									WING WALL AND FOOTING
			5+85 LT	5+86 LT		CHANNEL	(P)	90 SF									NO NAME BROOK
			5+73 LT	5+81 LT		INSTALL & MAINTAIN	(P)	155 SF									WING WALL AND FOOTING
			7+07 LT	7+32 LT		REMOVE	(T)	247 SF									REMOVE DRIVE, ADD TOPSOIL & SEED
			7+25 RT														DRIVE 20' WIDE, PAVED MM 0361
			7+75 LT							DRIVE	(T)						24' WIDE, PAVED MM 0362
			2	ADAMS-ROSE, J. REBECCA & ROSE, DAVID M.		8, 9	1+00.00 LT	3+47.34 LT	0.14A		ALL R.T. & I.						
1+51 LT	2+74 LT	CONST.			(T)		490 SF								INCL. PDF		
1+56 LT	2+82 LT	REMOVE			(T)		880 SF									DETOUR LIMITS, ADD TOPSOIL & SEED	
2+83 LT	3+49 LT	CONST.			(T)		330 SF									INCL. PDF	
3	EMILIO, JOHN A.	9	3+47.17 LT	5+59.59 LT	0.12A		ALL R.T. & I.								VT RTE. 116 HWY. EASE.		
			3+47.34 LT	4+51 LT		CONST.	(T)	600 SF								INCL. PDF	
			4+55 LT			DRIVE	(T)									22' WIDE PAVED MM 0356	
			4+68 LT	5+86 LT		CONST.	(T)	2,520 SF								INCL. E.C. & PDF	
			4+69 LT	5+03 LT		SLOPE	(T)	82 SF								INCL. E.C.	
			5+41 LT	5+52 LT		INSTALL & MAINTAIN	(P)	77 SF									WING WALL & FOOTING
			5+48 LT	5+61 LT		CHANNEL	(P)	97 SF									NO NAME BROOK, INCL. TEMP E.C.
4	BUTLER, JERRY W. AND AVIS BUTLER, TRUSTEE OF THE HAROLD J. BUTLER REVOCABLE TRUST	9, 10	7+47.63 RT	12+75.00 RT	0.31A		ALL R.T. & I.								VT RTE. 116 HWY. EASE.		
			7+45 RT	10+57 RT		CONST.	(T)	0.14 A								INCL. E.C. & PDF	
			7+47 RT	8+31 RT		SLOPE	(T)	260 SF									
			9+32 RT														DO NOT DISTURB-WELL
			11+55 RT														EXISTING DRIVE 16' WIDE, GRAVEL MM 0370
5	FITZGERALD, NATHAN R.	10	10+43 LT												DRIVE 24' WIDE, PAVED MM 0367		
			11+56 LT												DRIVE 24' WIDE, PAVED MM 0370 IN COMMON WITH BACHAND II, THOMAS E. & THRESHER, LEANN, AND WILLIAMS, EUGENE & BETTY		
6	CENTRAL VERMONT PUBLIC SERVICE CORPORATION														UTILITY		
7	WAITSFIELD-FAYSTON TELEPHONE COMPANY INCORPORATED															UTILITY	
8	COMCAST OF CONNECTICUT/GEORGIA/ MASSACHUSETTS/NEW HAMPSHIRE/ NEW YORK/NORTH CAROLINA/ VERMONT, LLC															UTILITY	

TABLE OF REVISIONS

REVISION NO.	SHEET NO.	DESCRIPTION	DATE
		ELECTRONIC IPARMS TO STRUCTURES	2-20-07

PLAN LEGEND

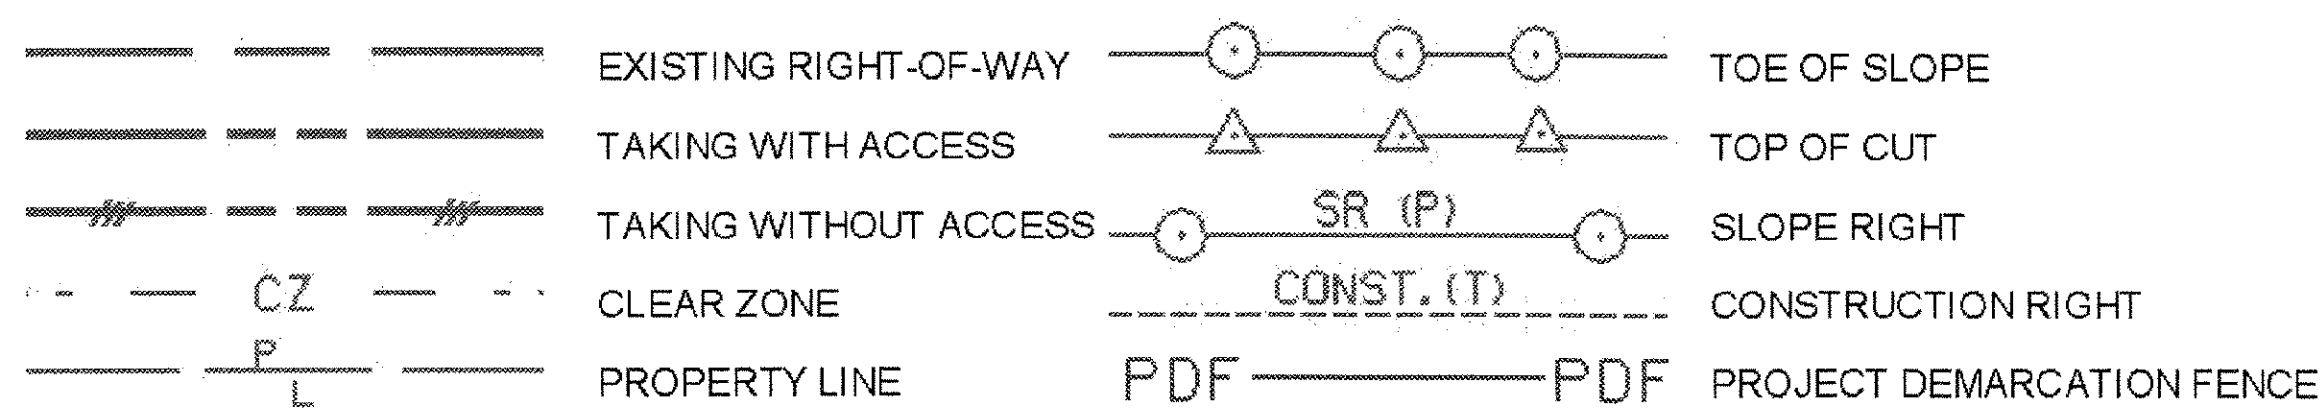

- EC - EROSION CONTROL
- (P) - PERMANENT
- (T) - TEMPORARY
- DR. - DRAINAGE RIGHT
- DIT. - DITCHING RIGHT
- CH. - CHANNEL RIGHT
- DRIVE - DRIVE RIGHT
- CUL. - CULVERT RIGHT
- C&T - CLEARING & TRIMMING RIGHT
- SR - SLOPE RIGHT
- UE - UTILITY EASEMENT

APPROVED: FRANK J. MALNATI JR. DATE: 01-05-07
ACTING CHIEF, PLANS & TITLES

PLOT DATE 02/16/07

PROJECT NAME: BRISTOL
PROJECT NUMBER: ER ST 021-1 (22)

FILE NAME: r05b126.xls
PROJECT LEADER: M. Evans-Mongeon
DESIGNED BY: MEM
R.O.W. SHEET 7 OF 10

PLOT DATE:
DRAWN BY: JAB
CHECKED BY: EP
SHEET 7 OF 66