

# RIGHT - OF - WAY DETAIL SHEET




TABLE OF PROPERTY ACQUISITION

PARCEL NO.	PROPERTY OWNER	SHEET NO.	BEGINNING STATION	ENDING STATION	TAKE	REMAINDER	RIGHT			RECORDING DATA					REMARKS		
							TYPE	(T)/(P)	AREA ±	TITLE	DATE	TOWN / CITY	BOOK	PAGE			
9	R.E.K. HOLDINGS LLC	94, 94A	7+695.833 RT	7+792.408 RT	0.12 HA					CONDEM	2/8/2012	MORRISTOWN	168	157-175	LIMITED ACCESS 12,906 SF±		
		95, 95A	7+688.6 RT	7+771.6 RT		CONST.	(T)	222 SM								INCLUDES PDF; 2,390 SF±	
			7+691.0 RT	7+760.0 RT		SLOPE	(T)	526 SM									5,662 SF±
			7+694.7 RT	7+778.7 RT		LANDSCAPE	(T)										PLANT TREES
			7+760.0 RT	7+779.660 RT		SLOPE	(P)	85 SM									915 SF±
			7+760.0 RT	7+774.1 RT		SLOPE	(T)	44 SM									474 SF±
			7+766.0 RT	7+779.660 RT		INSTALL & MAINTAIN	(P)	21 SM									RETAINING WALL; 226 SF±
		7+772.771 RT	7+779.660 RT	REMOVE & REPLACE	(T)									IRON PIN			
10A	PACK AND PARK SELF-STORAGE, LLC	95, 95A	7+779.660 RT	7+980.000 RT	0.79 HA					WD	2/7/2012	MORRISTOWN	168	243-245	LIMITED ACCESS 85,038 SF±		
			7+771.3 RT	7+908.7 RT		CONST.	(T)	259 SM								INCLUDES PDF; 2,788 SF±	
			7+771.9 RT	7+808.2 RT		RECONSTRUCT	(T)	159 SM									GRAVEL DRIVE; 1,712 SF±
			7+772.771 RT	7+779.660 RT		REMOVE & REPLACE	(T)										IRON PIN
			7+774.0 RT	7+811.8 RT		SLOPE	(P)	92 SM									990 SF±
			7+774.5 RT	7+800.3 RT		INSTALL	(T)										GUARDRAIL
			7+778.4 RT	7+803.7 RT		INSTALL & MAINTAIN	(P)	37 SM									RETAINING WALL; 398 SF±
			7+780.7 RT	7+879.4 RT		LANDSCAPE	(T)										PLANT TREES
			7+796.1 RT	7+816.3 RT		SLOPE	(T)	48 SM									517 SF±
			7+835.5 RT	7+897.1 RT		SLOPE	(P)	80 SM									861 SF±
			7+874.378 RT			REMOVE	(T)										IRON PIN
			7+935.298 RT			REMOVE	(T)										IRON PIN
			7+939.0 RT			DRAINAGE	(P)										
				7+813.0 LT		7+821.7 LT	SLOPE	(T)	4 SM								
		7+813.5 LT	7+910.3 LT	CONST.	(T)	281 SM									INCLUDES PDF; 3025 SF±		
		7+844.0 LT	7+905.1 LT	SLOPE	(P)	481 SM									0.12A±		
		7+852.9 LT	7+886.4 LT	LANDSCAPE	(T)										PLANT TREES		
10B		95, 95A	7+812.970 LT	7+992.227 LT	0.82 HA										BY OPTION ONLY; LOSS OF ACCESS 88,261 SF±		
11A	TOWN OF MORRISTOWN	92A	6+954.381 LT 6+972.3 LT	6+994.346 LT TH 33 1+057.0 LT	403 SM						MORRISTOWN				TH 34 & VT. RTE. 100 HWY. EASE., 4338 SF± EXISTING PAVEMENT; 6,405 SF±		
11B		92, 92A	TH 33 1+055.253 RT TH 33 1+041.986 LT TH 33 1+051.0 RT	7+088.699 LT TH 33 1+137.0 CL TH 33 1+068.0 LT	798 SM										TH 33 & VT. RTE. 100 HWY. EASE., 8,590 SF± TH 33 (MORRISTOWN CORNERS RD.)		
11C		92, 92A	7+030.738 RT 7+032.104 RT	7+047.860 RT TH 91 2+095.0 CL	228 SM										VT. RTE. 100 & TH 91 HWY. EASE., 2,454 SF± TH 91 (LAGUE RD.)		
11D		96, 96A	8+358.758 RT TH 5 5+220.0 CL TH 5 5+311.5 CL	8+382.926 LT TH 5 5+263.2 CL TH 5 5+330.0 CL	722 SM										TH 5 (BRIDGE ST) HWY. EASE., 7772 SF± TH 5 (BRIDGE ST) TH 5 (BRIDGE ST)		
11E	NOT USED																
11F		99	8+954.177 LT	8+971.941 RT	343 SM										WABUN AVE; LIMITED ACCESS; 3,692 SF±		
11G		99	8+956.739 RT	CONN. A 16+135.0 CL											WABUN AVE. / CONNECTION "A"		
11H		99	9+038.863 LT 9+047.452 RT	9+059.950 RT 9+071.0 RT	308 SM										WILKENS ST., HWY. EASE.; LIMITED ACCESS; 3,315 SF± PDF, TREES AND TURNAROUND; 775 SF±		
11I		102	9+680.355 RT TH 83 13+101.427 CL TH 83 13+110.0 LT TH 83 13+101.5 RT TH 83 13+049.9 LT TH 83 13+049.9 RT TH 83 13+030.0 CL	9+696.438 LT TH 83 13+130.0 CL TH 83 13+102.2 LT TH 83 13+110.0 RT TH 83 13+053.3 LT TH 83 13+053.1 RT TH 83 13+053.265 CL	740 SM										TH 83 (STAFFORD AVE.) 7,966 SF± TH 83 (STAFFORD AVE.) UNDERDRAIN UNDERDRAIN UNDERDRAIN UNDERDRAIN TH 83 (STAFFORD AVE.)		
11J		104	VT15 & 100 14+110.594 LT VT15 & 100 14+101.7 LT	VT15 & 100 14+132.840 LT VT15 & 100 14+126.819 LT	128 SM										TH 12 HWY. EASE.; 1,378 SF± TH 12 (SILVER RIDGE RD)		
11K		104	VT15 & 100 14+105.0 RT	VT15 & 100 14+133.5 RT											TH 11, NEEDLES EYE ROAD		

TABLE OF REVISIONS

REVISION NO.	SHEET NO.	DESCRIPTION	DATE
51	82, 96, 96A	PARCEL 15 ALDRICH - ADD SHEET 96A FOR CONTRACT 1. COMPLETED BY: MT PER C.O. 9687 APPROVED BY: HP	12/6/2010
52	88	PARCEL 52 BISHOP MARSHALL - ADD SHEETS 94A AND 95A FOR CONTRACT 1. COMPLETED BY: MT PER C.O. 9688 APPROVED BY: HP	12/6/2010
53	90	PARCEL 65 SUNRISE DEVELOPMENT - ADD "LIMITED ACCESS" TO REMARKS ON DETAIL SHEET. COMPLETED BY: MT PER C.O. 9684 APPROVED BY: HP	12/6/2010
54	81, 94, 94A, 95, 95A	PACEL 9 R.E.K. HOLDINGS - ADD SHEETS 94A AND 95A FOR CONTRACT 1. COMPLETED BY: MT PER C.O. 9685 APPROVED BY: HP	12/6/2010
55	81, 95, 95A	PARCEL 10 PACK & PARK - ADD SHEET 95A FOR CONTRACT 1. COMPLETED BY: MT PER C.O. 9686 APPROVED BY: HP	12/6/2010
56	90, 94, 94A	PARCEL 67 RMN PROPERTIES - ADD SHEET 94A FOR CONTRACT 1. COMPLETED BY: MT PER C.O. 9689 APPROVED BY: HP	12/6/2010
57	84, 100, 102	PARCEL 34 THE 1781 LLC - ADD "ALL R.T. & I." FOR EXISTING STORM DRAIN, PART OF WHICH WILL REMAIN IN THE R.O.W. AND WILL BE CONNECTED TO OUR CLOSED SYSTEM. COMPLETED BY: MT PER C.O. 9690 APPROVED BY: HP	12/6/2010
58	86, 103	PARCEL 42 HOULE & NESKY - NAME CHANGED TO LRP&S PROPERTIES, LLC COMPLETED BY: MT PER C.O. 9691 APPROVED BY: HP	12/13/2010
59	78	PARCEL 3 WHITCOMB & BEDELL - ADD EASEMENT TO INSTALL & MAINTAIN GUY WIRE TO DETAIL SHEET. COMPLETED BY: MT PER C.O. 9692 APPROVED BY: HP	12/14/2010
60	81	PARCEL 11 TOWN OF MORRISTOWN - REVISE TAKE AREA ON DETAIL SHEET. COMPLETED BY: MT PER C.O. 9693 APPROVED BY: HP	12/14/2010
61	99	PARCEL 11 TOWN OF MORRISTOWN - REVISE ENGLISH OFFSET AT 8+956.901, 13.50 SM RT TO 44.31' COMPLETED BY: MT PER C.O. 9694 APPROVED BY: HP	12/20/2010
62	84	PARCEL 32 AT LAST PROPERTIES - REVISE AREA OF DRIVE (T) TO 183 SM AND 1,970 SF ON DETAIL SHEET ONLY. COMPLETED BY: MT PER C.O. 9695 APPROVED BY: HP	12/20/2010
63	1, 75A - 75J	GENERAL FILE - RENUMBERED SHEET 75A TO 75C; ADDED SHEETS 75A-B AND 75D-J; REVISED INDEX ON TITLE SHEET. COMPLETED BY: MT PER C.O. 9696 APPROVED BY: HP	12/31/2010
64	83	PARCEL 26 VERMONT ASBESTOS GROUP - ADD 'LIMITED ACCESS' TO FEE ACQUISITION ON DETAIL SHEET. COMPLETED BY: MT PER C.O. 9698 APPROVED BY: HP	1/25/2011
65	84	PARCEL 33 H.A. MANOSH, INC. - CHANGE BEGIN STATION OF FEE ACQUISITION TO 9+385.000 LT. COMPLETED BY: MT PER C.O. 9699 APPROVED BY: HP	1/25/2011
66	87	PARCEL 46 MORRISVILLE CREAMERY CONDOS - CHANGE AREA OF HIGHWAY EASEMENT (P) TO 87 SM (936 SF). COMPLETED BY: MT PER C.O. 9700 APPROVED BY: HP	1/25/2011
67	76, 88, 104	PARCEL 55 BUKER/TED'S GARAGE - CHANGE LESSEE TO FRED'S PLUMBING AND HEATING, INC. COMPLETED BY: MT PER C.O. 9701 APPROVED BY: HP	3/4/2011
68	83, 99	PARCEL 23 DEMARS PROPERTIES - ADD ALL R.T. & I. FOR EXISTING WATER LINE IN PROPOSED TAKE AREA; ADD INSTALL (T) FOR NEW WATER LINE & VALVE. COMPLETED BY: MT PER C.O. 9702 APPROVED BY: HP	3/15/2011
69	83, 99	PARCEL 24 BRADLEY - ADD ALL R.T. & I. FOR WATER LINE IN TAKE AREA; ADD INSTALL (T) FOR PROPOSED WATER LINE AND VALVE. COMPLETED BY: MT PER C.O. 9703 APPROVED BY: HP	3/15/2011

PLOT DATE: 4/2/2012

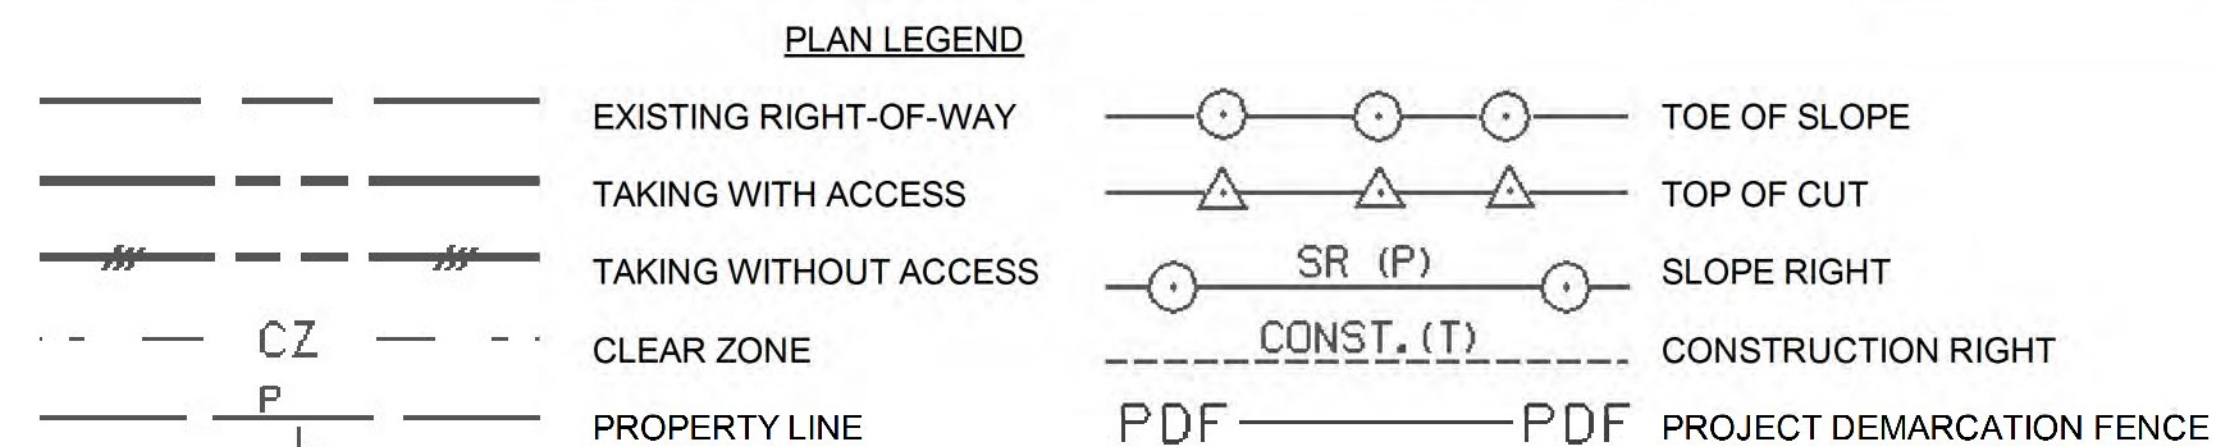

- EC - EROSION CONTROL
- (P) - PERMANENT
- (T) - TEMPORARY
- DR. - DRAINAGE RIGHT
- DIT. - DITCHING RIGHT
- CH. - CHANNEL RIGHT
- DRIVE - DRIVE RIGHT
- CUL. - CULVERT RIGHT
- C&T - CLEARING & TRIMMING RIGHT
- SR - SLOPE RIGHT
- UE - UTILITY EASEMENT

APPROVED: HARRY PETROYS DATE: 12-14-10  
CHIEF, PLANS & TITLES

PROJECT NAME:	<b>MORRISTOWN</b>	PLOT DATE:	
PROJECT NUMBER:	<b>STP F 029-1(2)</b>	DRAWN BY:	<b>M. TROTTIER</b>
FILE NAME:	<b>R78D082.XLS</b>	CHECKED BY:	<b>E. PIERCE</b>
PROJECT LEADER:	<b>J. HARRIS</b>	SHEET	<b>27B</b> OF <b>123</b>
DESIGNED BY:	<b>McFARLAND JOHNSON</b>		
R.O.W. DETAIL SHEET #4			