

RIGHT - OF - WAY DETAIL SHEET




TABLE OF PROPERTY ACQUISITION

PARCEL NO.	PROPERTY OWNER	SHEET NO.	BEGINNING STATION	ENDING STATION	TAKE	REMAINDER	RIGHT			RECORDING DATA				REMARKS	
							TYPE	(T)/(P)	AREA ±	TITLE	DATE	TOWN / CITY	BOOK		PAGE
12A	STATE OF VERMONT - A.O.T. (FORMERLY INTERNATIONAL CHURCH OF THE FOURSQUARE GOSPEL, INC.)	96, 96A	8+321.528 RT	8+358.758 RT	0.10 HA	NONE				WD	8/31/2006	MORRISTOWN	141	210-211	LIMITED ACCESS 10,764 SF± INCL. ALL IMPROVEMENTS
12B		96, 96A	TH 5 5+341.534 LT	8+366.140 RT	228 SM		ALL R. T. & I.								TH 5 BRIDGE ST. HWY. EASE.; 2454 SF±
13A	STATE OF VERMONT - A.O.T. (FORMERLY HARDWICK MOTORS, INC.)	96, 96A 98	8+374.8 RT	8+488.3 RT	0.38 HA					WD	3/17/2003	MORRISTOWN	128	143-144	0.94A±; INCLUDES BUILDING FORMERLY HARDWICK MOTORS, INC.
			8+382.9 LT	8+389.7 LT			SLOPE	(T)	21 SM						226 SF±
			8+382.9 LT	8+387.7 LT			DETOUR	(T)	25 SM						269 SF±
			8+383.6 LT				ALL R.T. & I.								SIGN
			8+385.7 LT	8+391.8 LT			CONST.	(T)	11 SM						118 SF±
			8+432.6 LT	8+489.4 LT			CONST.	(T)	45 SM						484 SF±
			8+448.3 LT	8+489.1 LT			SLOPE	(T)	42 SM						452 SF±
			8+382.9 LT	8+488.3 LT		0.50 HA									1.23 A±
13B		96, 96A	8+367.3 RT	8+387.5 LT	492 SM		ALL R.T. & I.								BRIDGE ST. R.O.W. 0.12 A±
14A	QUAD, ROBERT S. & LISA M.	96, 96A	8+373.981 RT	8+399.104 RT	50 SM					WD	8/10/2010	MORRISTOWN	151	449	538 SF± LIMITED ACCESS
			TH 5 5+325.4 LT	TH 5 5+324.8 LT			SLOPE	(T)	8 SM						88 SF±
			TH 5 5+321.8 LT				LANDSCAPE	(T)							PLANT TREE
			TH 5 5+320.3 LT	8+378.9 RT			SLOPE	(T)	29 SM						312 SF±
			8+380.2 RT	8+399.3 RT			INSTALL	(T)	11 SM						PDF; 118 SF±
			8+374.6 RT	8+378.1 RT			REMOVE	(T)							HEDGE
14B		96, 96A	TH 5 5+325.444 LT	8+374.745 RT	114 SM		ALL R. T. & I.								TH 5 HWY. EASE.; 1227 SF±
15	ALDRICH CONSTRUCTION ENTERPRISES, INC.	96, 96A	TH 5 5+238.312 RT	8+375.433 LT	187 SM		ALL R. T. & I.			WD	8/2/2011	MORRISTOWN	161	106-108	TH 5 HWY. EASE.; 2013 SF±
			TH 5 5+238.3 RT	TH 5 5+263.4 RT			UTILITY	(P)	69 SM						743 SF±
			TH 5 5+238.3 RT	TH 5 5+258.0 RT			INSTALL & MAINTAIN	(P)							WATER LINE
			TH 5 5+252 RT				DRIVE	(T)							4.5M WIDE (14.8')±
			TH 5 5+254.4 RT	TH 5 5+263.3 RT			INSTALL	(T)	3 SM						E.C.; 32 SF±
			TH 5 5+254.7 RT	TH 5 5+263.3 RT			SLOPE	(T)	19 SM						205 SF±
16	NOT USED														
17A	STATE OF VERMONT - A.O.T. (FORMERLY BEDELL, ELIZABETH & RICHARD)	97	SR 11+119.044 LT	SR 11+191.403 LT	0.27 HA	NONE				WD	4/25/2008	MORRISTOWN	145	529	INCL. ALL IMPROVEMENTS, 29,062 SF±
17B		97	SR 11+118.742 RT	SR 11+193.351 LT	560 SM		ALL R. T. & I.								SO. RIVER ST. HWY. EASE.; 6028 SF±
18A	STATE OF VERMONT - A.O.T. (FORMERLY BOHANNON, EDNA E. ESTATE)	97	SR 11+043.885 LT	SR 11+133.291 LT	0.36 HA	NONE				WD	12/22/2006	MORRISTOWN	142	422	INCL. ALL IMPROVEMENTS, 38,749 SF±
18B		97	SR 11+042.935 RT	SR 11+119.044 LT	574 SM		ALL R. T. & I.								SO. RIVER ST. HWY. EASE.; 6179 SF±
19	STATE OF VERMONT, A.O.T. (FORMERLY LAMOILLE VALLEY RAILROAD)	98	8+460.854 RT	8+524.504 LT											NO RIGHTS REQUIRED; LEASE TO V.A.S.T. NOT AFFECTED 0.12HA± (12,916 SF±)
20A	PINSLY RAILROAD COMPANY, INC.	98	8+487.118 LT	8+496.791 LT	35 SM					QCD	3/20/2012	MORRISTOWN	170	39-41	377 SF±; LIMITED ACCESS
20B		98	8+485.465 RT	8+673.771 LT	0.71 HA										76,421 SF±; LIMITED ACCESS
			8+476.0 RT	8+602.1 RT			CONST.	(T)	353 SM						INCLUDES PDF; 3800 SF±
			8+484.0 RT	8+487.8 RT			SLOPE	(P)	2 SM						22 SF±
			8+507.1 RT	8+547.6 RT			SLOPE	(P)	54 SM						581 SF±
			8+509.0 RT	8+511.3 RT			INSTALL	(T)	1 SM						TEMP. CHECK DAM; 11 SF±
			8+544.3 RT	8+546.2 RT			INSTALL	(T)	1 SM						TEMP. CHECK DAM; 11 SF±
			8+564.5 RT	8+589.0 RT			SLOPE	(P)	23 SM						248 SF±
			8+579.2 RT	8+581.4 RT			INSTALL	(T)	5 SM						TEMP. CHECK DAM; 54 SF±
			8+649.3 RT	8+656.4 RT			INSTALL	(T)	5 SM						PDF 54 SF±
			8+542.2 LT	8+589.0 LT			CONST.	(T)	63 SM						INCLUDES PDF; 678 SF±
			8+638.3 LT	8+674.7 LT			CONST.	(T)	34 SM						INCLUDES PDF; 366 SF±
20C		98	8+524.504 LT	8+710.761 LT	0.82 HA										88,267 SF±; LOSS OF ACCESS; BY OPTION ONLY

TABLE OF REVISIONS

REVISION NO.	SHEET NO.	DESCRIPTION	DATE
70	83, 99	PARCEL 26 VT ASBESTOS GROUP - ADD ALL R.T. & I. FOR WATER LINE IN TAKE AREA; ADD D&C (T) FOR WATER LINE. COMPLETED BY: MT PER C.O. 9704 APPROVED BY: HP	3/15/2011
71	99	PARCEL 45 STELLAR PROPANE - PROPOSED WATER LINE HAS BEEN REMOVED BY MJE. THEY CURRENTLY HAVE NO WATER SERVICE. NO CHANGES TO EASEMENTS, THESE WERE TO BE ACQUIRED BY MORRISVILLE WATER & LIGHT. COMPLETED BY: MT PER C.O. 9705 APPROVED BY: HP	3/15/2011
72	87, 99	PARCEL 48 MORRISVILLE CREAMERY CONDO - ADD INSTALL (T) FOR GATE VALVE ON WATER LINE. UPDATE EXISTING WATER LINE. COMPLETED BY: MT PER C.O. 9706 APPROVED BY: HP	3/15/2011
73	90, 99	PARCEL 66 SINON - ADD ALL R.T. & I. AND D&C (T) FOR WATER LINE. COMPLETED BY: MT PER C.O. 9707 APPROVED BY: HP	3/15/2011
74	86, 103	PARCEL 43 FEB REALTY/BOND AUTO - REVISE DRIVE WIDTHS; NO CHANGES TO RIGHTS BE ACQUIRED. COMPLETED BY: MT PER C.O. 9708 APPROVED BY: HP	3/23/2011
75	84	PARCEL 33 H.A. MANOSH, INC. - ADD 3 TEMPORARY EASEMENTS TO DETAIL SHEET. COMPLETED BY: MT PER C.O. 9715 APPROVED BY: HP	5/26/2011
76	81, 99	PARCEL 11 TOWN OF MORRISTOWN - DELETE WILKENS STREET EXTENSION AS TOWN ROAD; DELETE 11E; REVISE BEGIN STATION OF 11F TO 8+954.177 LT; REVISE BEGIN STATION OF 11H TO 9+038.863 LT. COMPLETED BY: MT PER C.O. 9716 APPROVED BY: HP	5/31/2011
77	90, 99	PARCEL 66 SINON - DELETE WILKENS STREET EXTENSION AS TOWN ROAD; REVISE 66A TO INCLUDE ALL R.T. & I. IN A PORTION OF 33' ROW. FOR LIMITED ACCESS; ADD 66C ALL R.T. & I. IN A PORTION OF A 33' ROW, NOT FOR LIMITED ACCESS. COMPLETED BY: MT PER C.O. 9717 APPROVED BY: HP	5/31/2011
78	87, 99	PARCEL 45 STELLAR PROPANE - DELETE WILKENS STREET EXTENSION AS TOWN ROAD; REVISE 45C ALL R.T. & I. IN ROW. FOR LIMITED ACCESS; ADD 45D ALL R.T. & I. IN ROW, NOT LIMITED ACCESS. COMPLETED BY: MT PER C.O. 9718 APPROVED BY: HP	5/31/2011
79	87, 99	PARCEL 46 MORRISVILLE CREAMERY CONDOS - DELETE WILKENS STREET EXTENSION AS TOWN ROAD; ADD 46E HIGHWAY EASEMENT (P); ADD 46F ALL R.T. & I. IN ROW, NOT LIMITED ACCESS. COMPLETED BY: MT PER C.O. 9719 APPROVED BY: HP	5/31/2011
80	83, 99	PARCEL 23 DEMARS PROPERTIES LLC - DELETE WILKENS STREET EXTENSIONS AS TOWN ROAD; ADD 23C ALL R.T. & I. IN ROW, FOR LIMITED ACCESS; ADD 23D ALL R.T. & I. IN ROW, NOT LIMITED ACCESS. COMPLETED BY: MT PER C.O. 9720 APPROVED BY: HP	5/31/2011
81	83, 99	PARCEL 24 BRADLEY - DELETE WILKENS STREET EXTENSION AS TOWN ROAD; ADD 24C ALL R.T. & I. IN ROW FOR LIMITED ACCESS; ADD 24D ALL R.T. & I. IN ROW, NOT LIMITED ACCESS. COMPLETED BY: MT PER C.O. 9721 APPROVED BY: HP	5/31/2011
82	83, 99	PARCEL 26 VERMONT ASBESTOS GROUP - DELETE WILKENS STREET EXTENSION AS TOWN ROAD; REVISE GEGIN STATION OF "RECONSTRUCT (T)" TO AW 15+136.281 RT; ADD EASEMENT TO INSTALL AND MAINTAIN A HYDRANT AT 8+930.0 LT. COMPLETED BY: MT PER C.O. 9722 APPROVED BY: HP	5/31/2011
83	84, 102	PARCEL 34 THE 1781 LLC - ADD EXISTING SEWER CONNECTION TO PLAN. ADD ALL R.T. & I. COMPLETED BY: MT PER C.O. 9724 APPROVED BY: HP	6/14/2011
84	83	PARCEL 23 DEMARS PROPERTIES LLC - MOVE AREA ON DETAIL SHEET FROM TAKE COLUMN TO RIGHTS COLUMN FOR ALL R.T. & I. IN ROW. COMPLETED BY: MT PER C.O. 9725 APPROVED BY: HP	6/21/2011

PLAN LEGEND

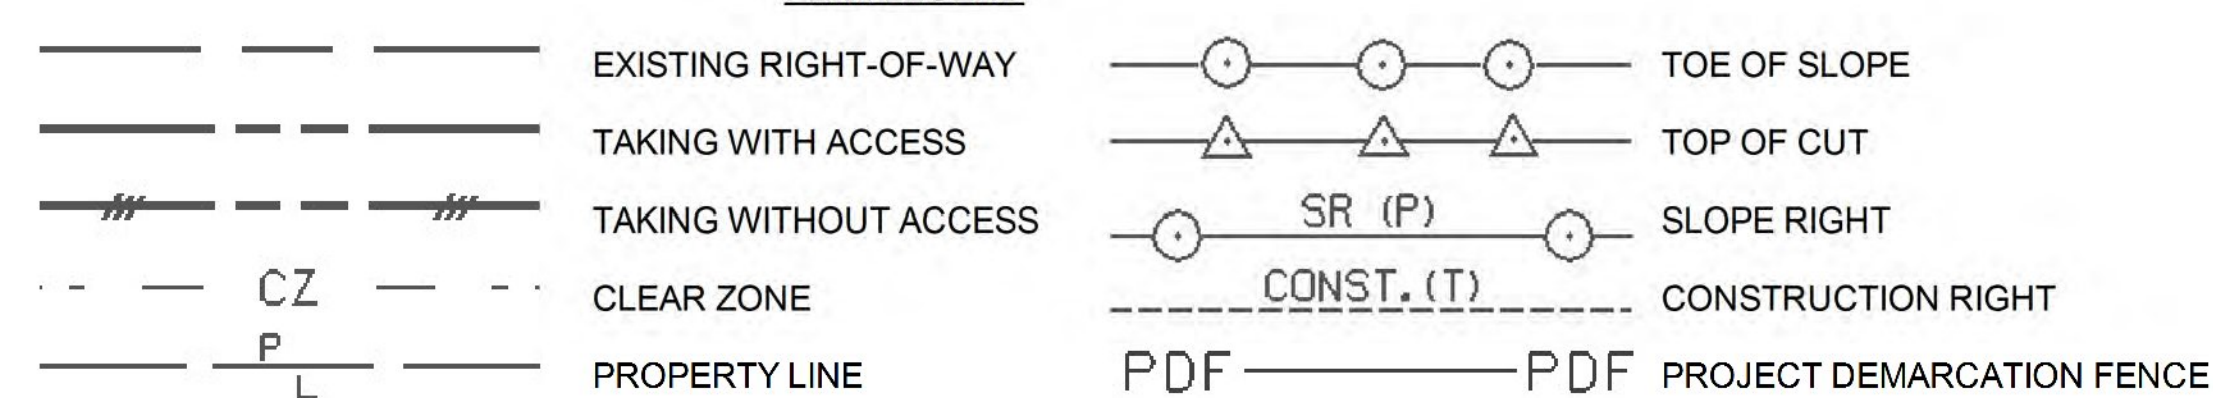

- EC - EROSION CONTROL
- (P) - PERMANENT
- (T) - TEMPORARY
- DR. - DRAINAGE RIGHT
- DIT. - DITCHING RIGHT
- CH. - CHANNEL RIGHT
- DRIVE - DRIVE RIGHT
- CUL. - CULVERT RIGHT
- C&T - CLEARING & TRIMMING RIGHT
- SR - SLOPE RIGHT
- UE - UTILITY EASEMENT

APPROVED: HARRY PETROVS DATE: 12-14-10
CHIEF, PLANS & TITLES

PLOT DATE: 4/5/2012

PROJECT NAME:	MORRISTOWN	
PROJECT NUMBER:	STP F 029-1(2)	
FILE NAME:	R78D082.XLS	PLOT DATE:
PROJECT LEADER:	J. HARRIS	DRAWN BY:
DESIGNED BY:	McFARLAND JOHNSON	CHECKED BY:
R.O.W. DETAIL SHEET #5		SHEET 27C OF 123