



FILE NAME = W:\P\Projects\15\1500015\CADD\MSTN\08\0805\ecms\ut\antis\z\08\_0805\abutment2.dgn  
 DATE/TIME = 6/30/2014  
 USER = 4916


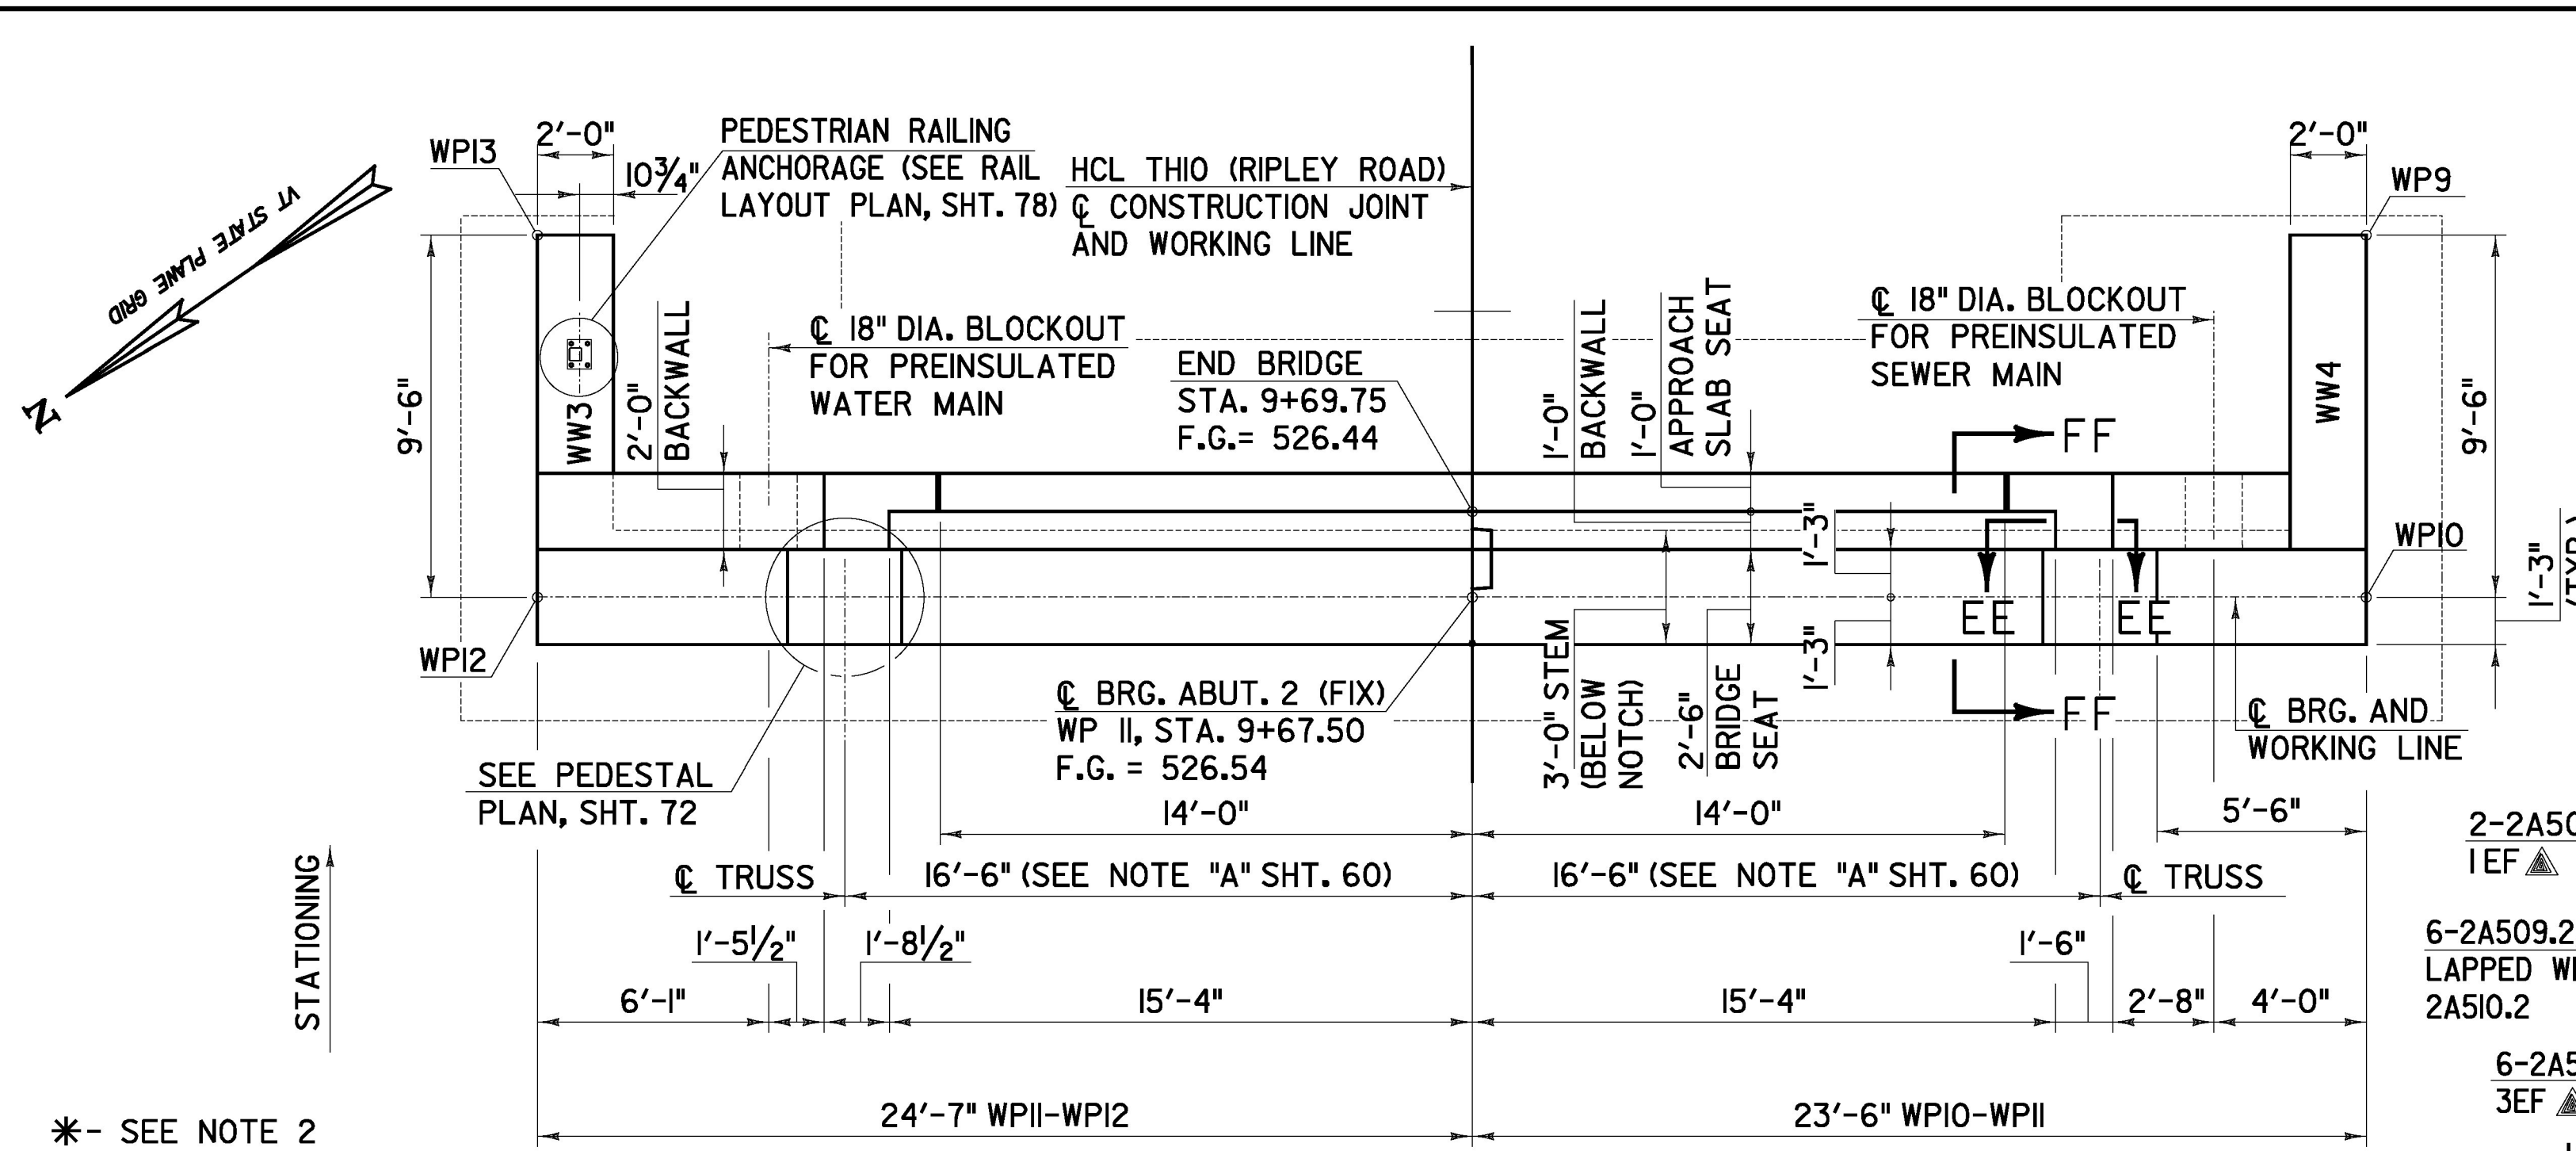


\*- SEE NOTE 2  
 \*\*- ELEVATIONS ARE ASSUMED AND MAY REQUIRE REVISION AFTER PREFABRICATED TRUSS IS SELECTED. IT IS CONTRACTOR'S RESPONSIBILITY TO PROVIDE CURRENT ELEVATIONS AND REVISE REINFORCEMENT DETAILS (IF NECESSARY) AT NO ADDITIONAL COST TO THE STATE OF VERMONT.

**PLAN**  
 SCALE: 1/4" = 1'-0"

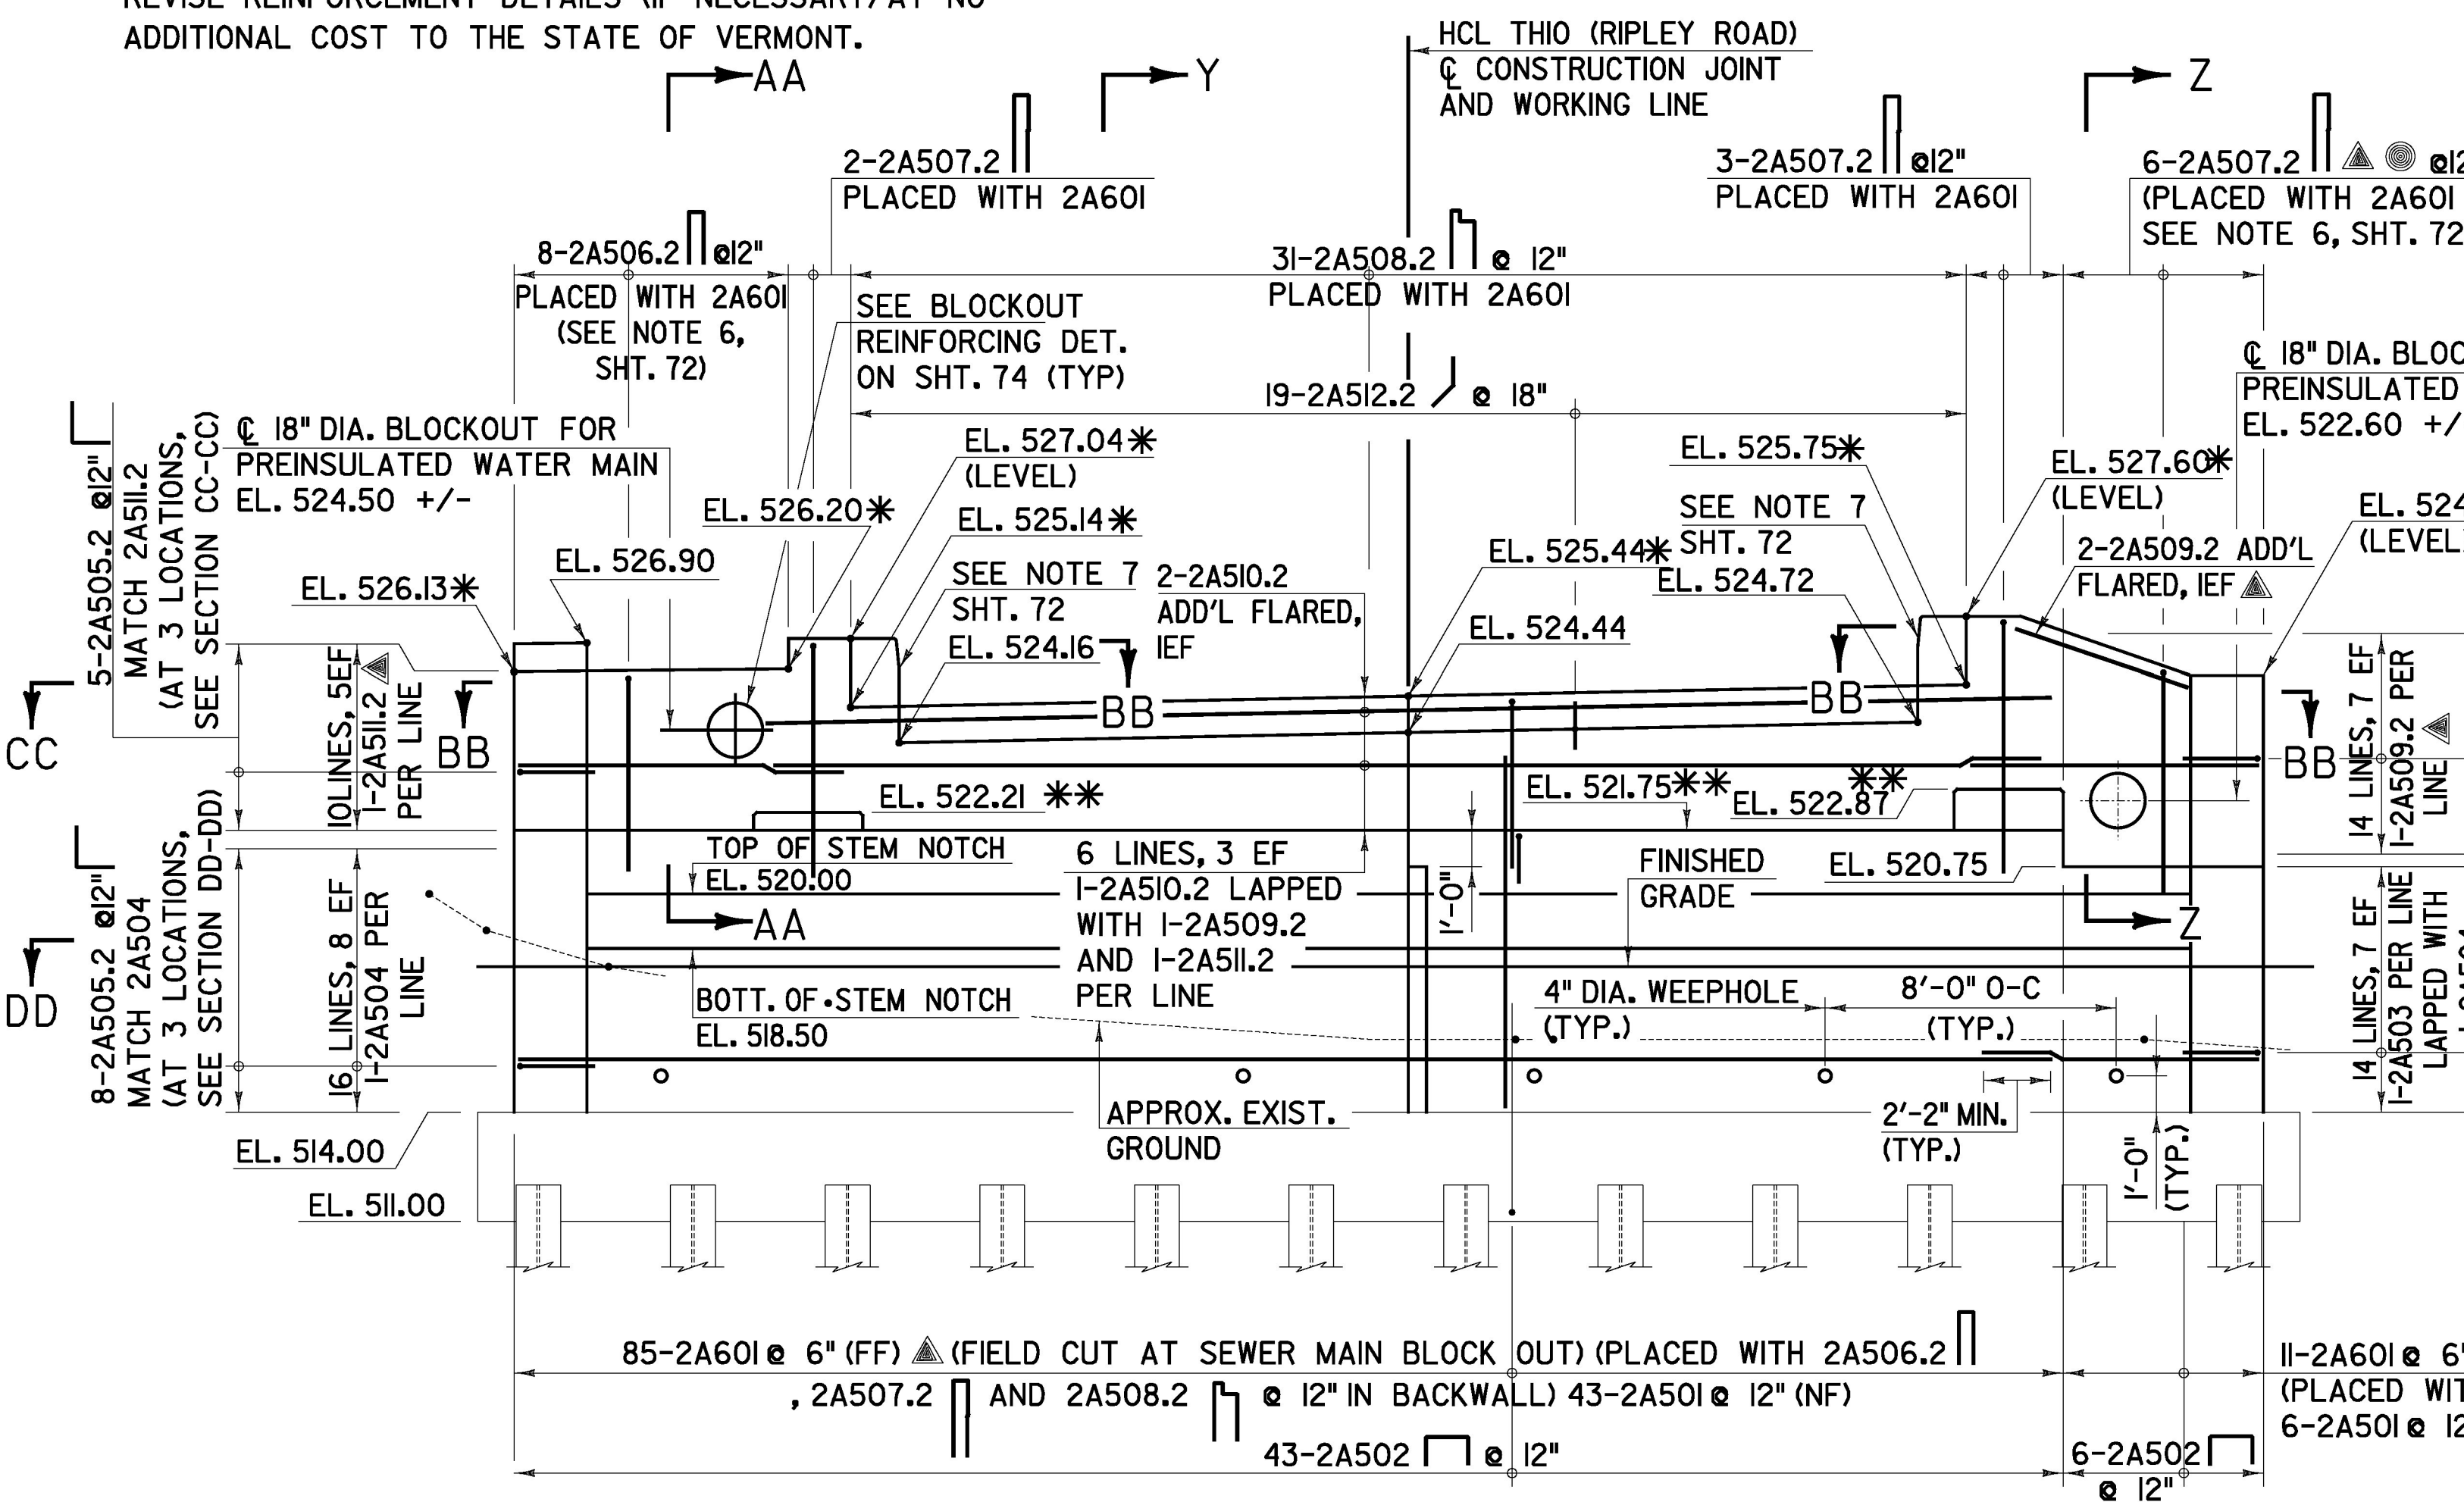


**ELEVATION**  
 SCALE: 1/4" = 1'-0"

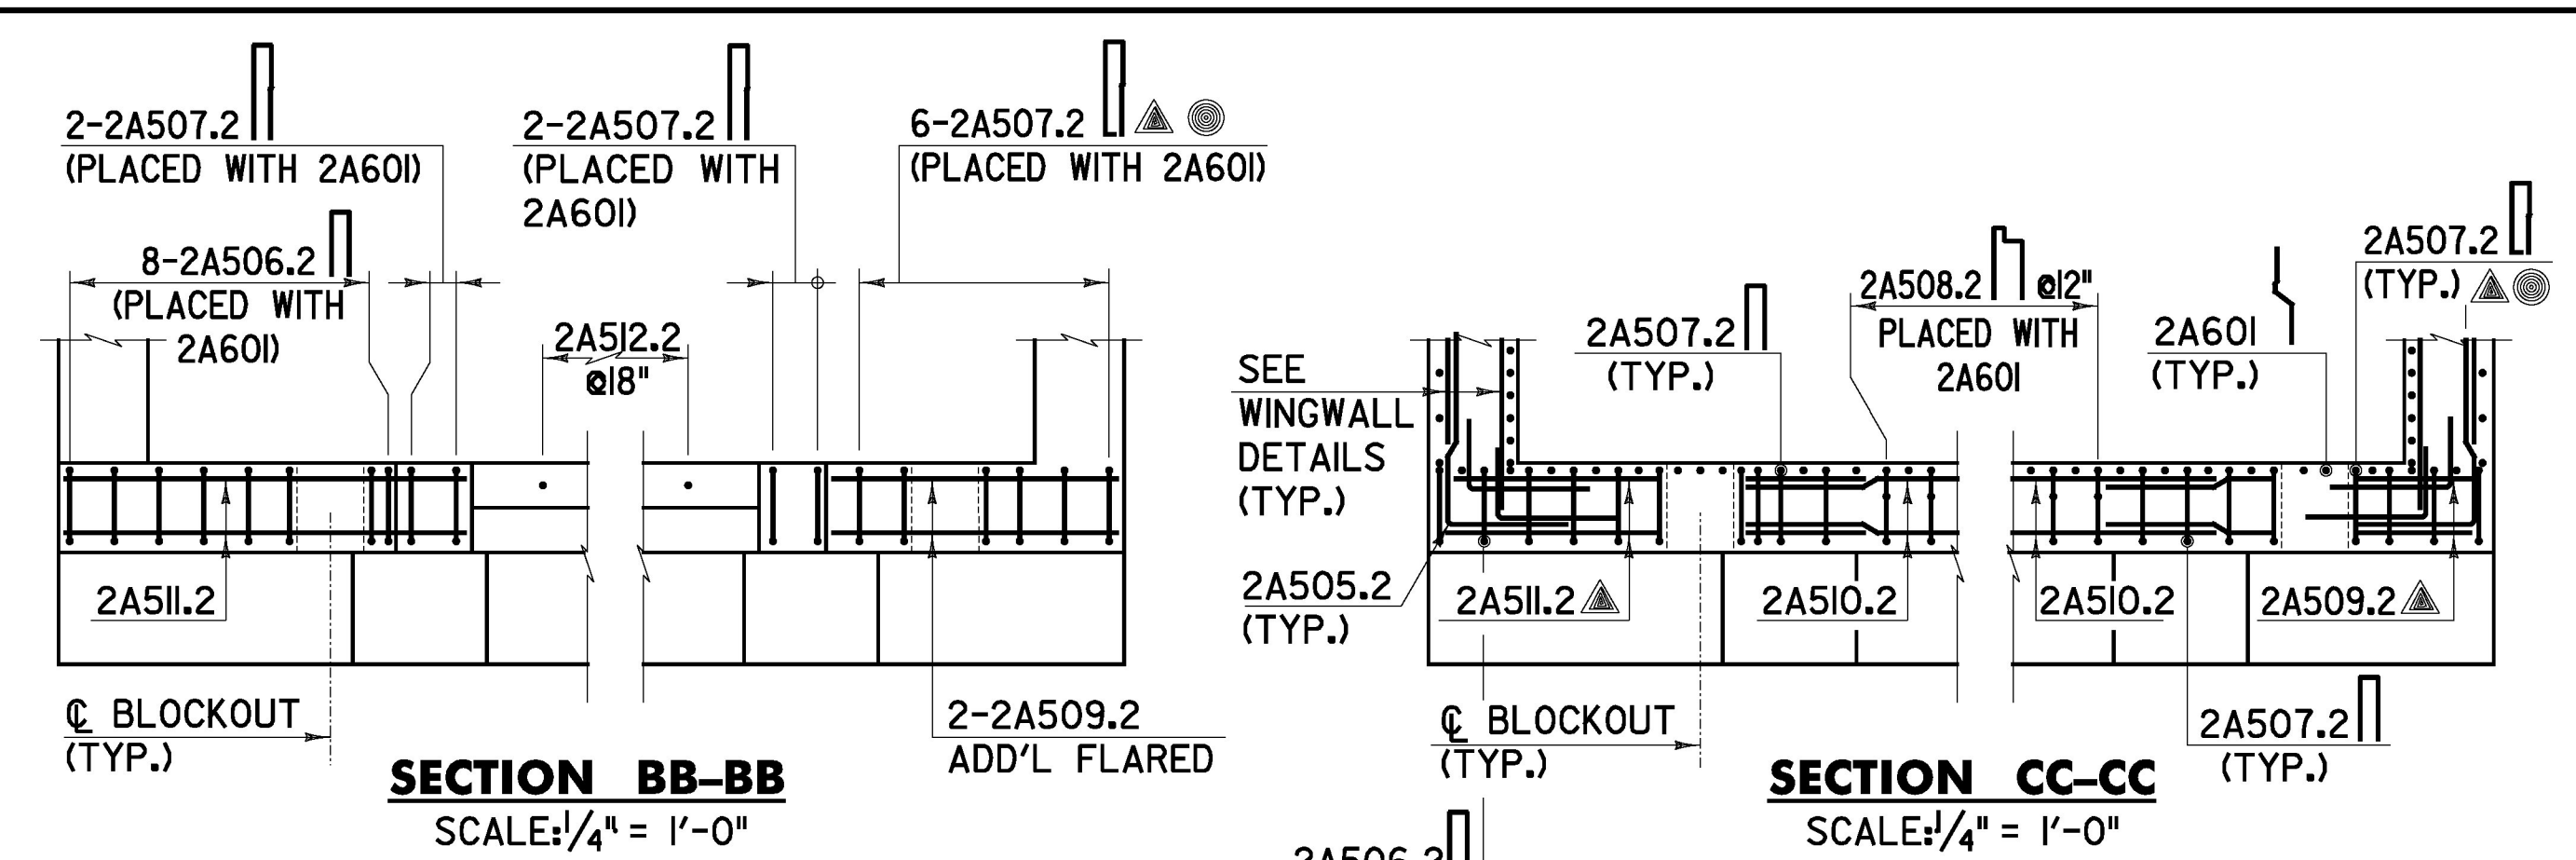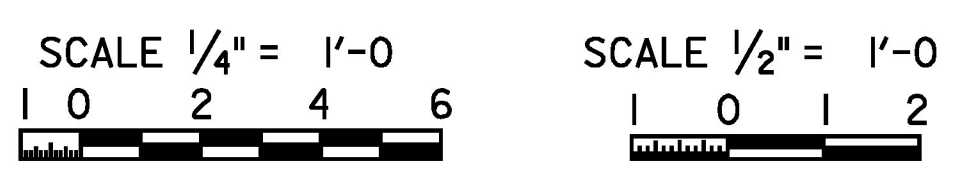


**SECTION BB-BB**  
 SCALE: 1/4" = 1'-0"

**SECTION CC-CC**  
 SCALE: 1/4" = 1'-0"

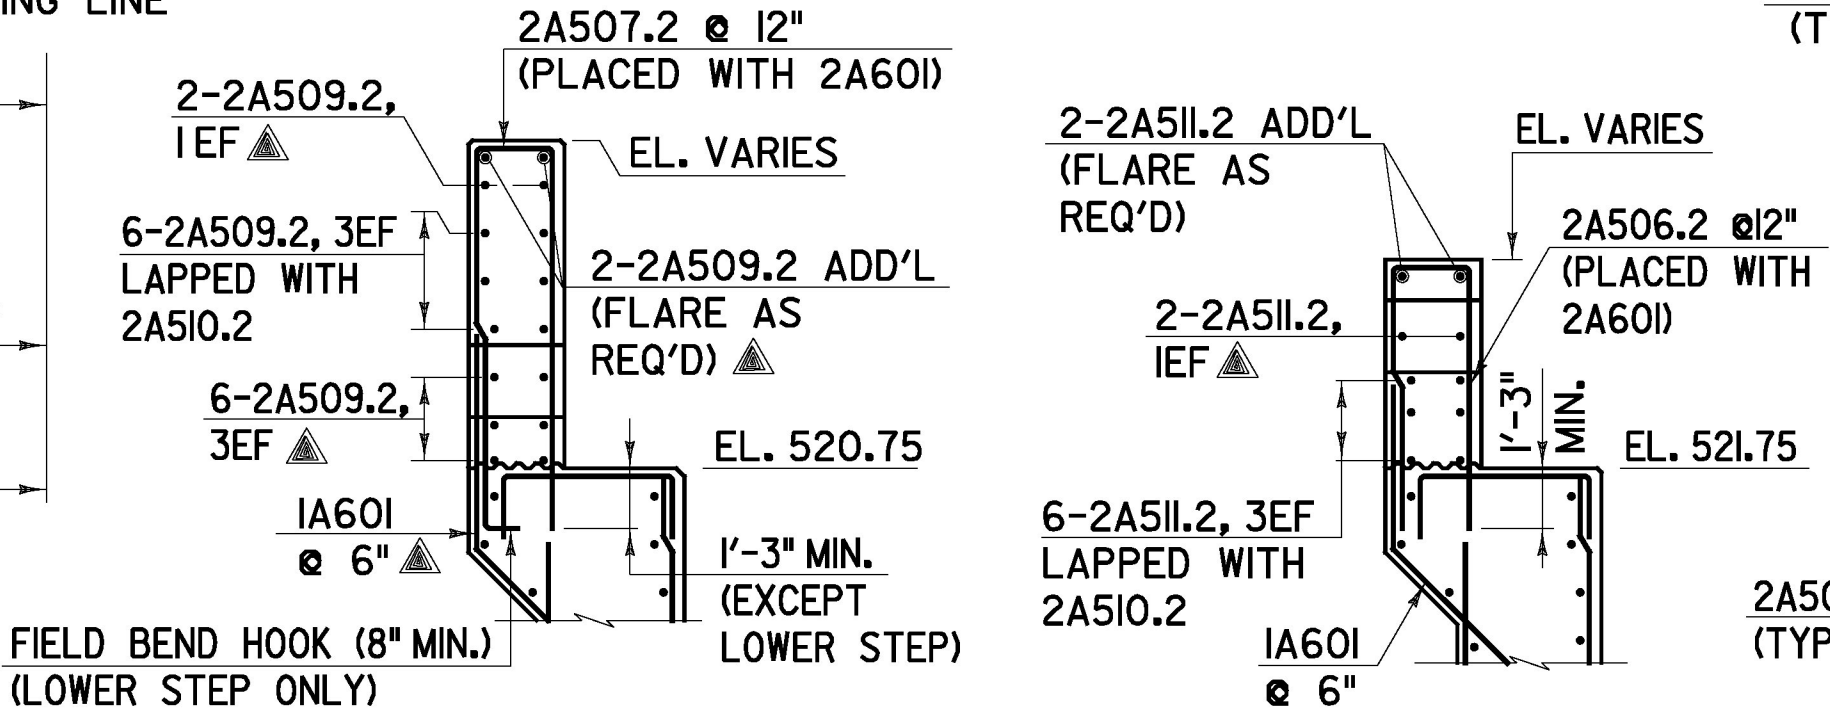


**SECTION Z-Z**  
 SCALE: 1/4" = 1'-0"


**SECTION AA-AA**  
 SCALE: 1/4" = 1'-0"

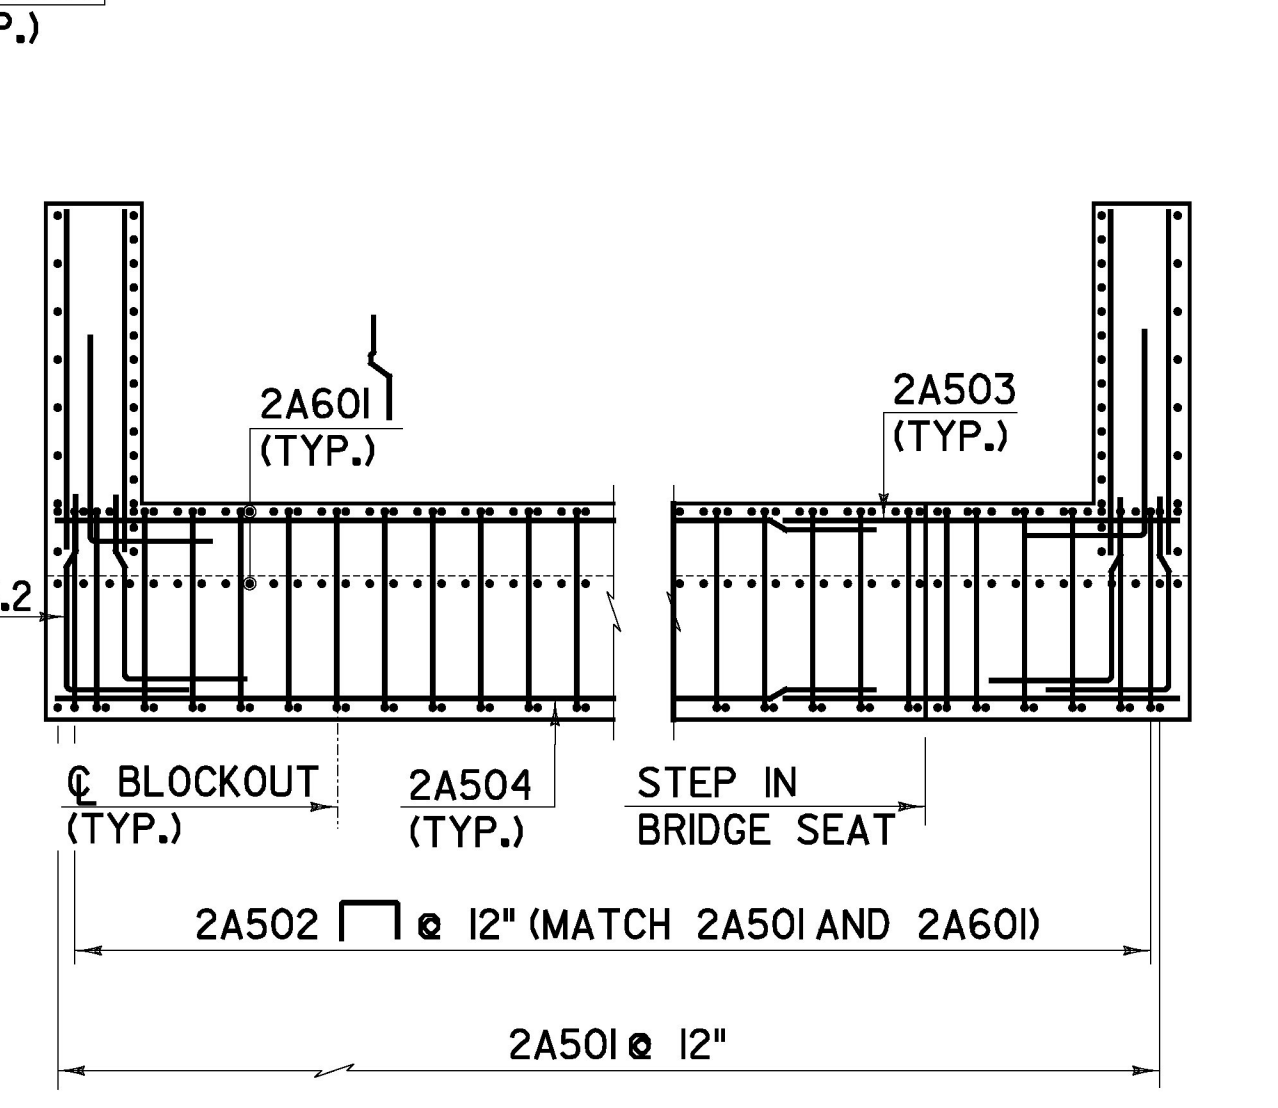


**SECTION DD-DD**  
 SCALE: 1/4" = 1'-0"

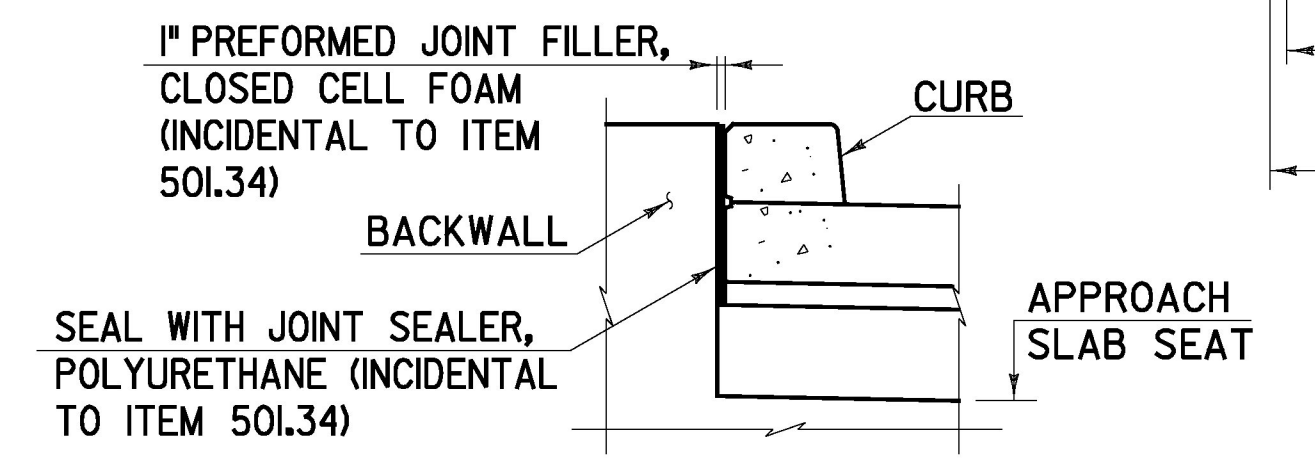

**SECTION EE-EE**  
 (ABUT. 2 SHOWN, ABUT. 1 SIMILAR)  
 SCALE: 1/4" = 1'-0"

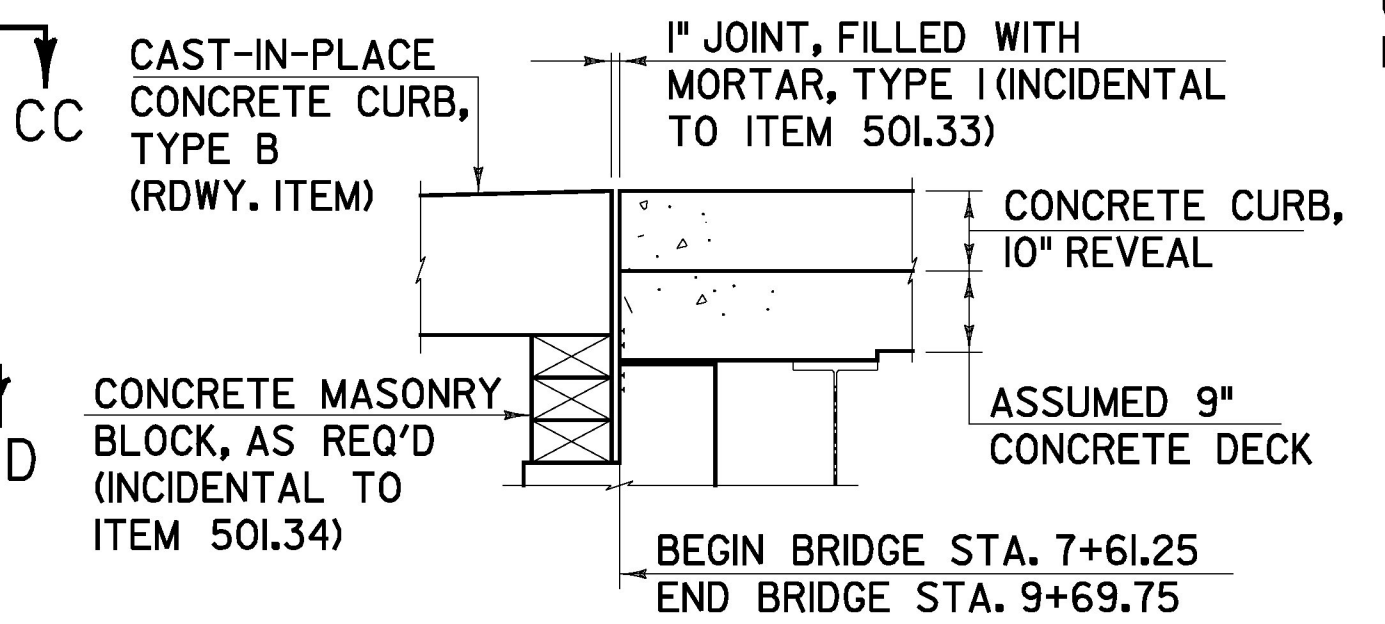

**SECTION FF-FF**  
 (ABUT. 2 SHOWN, ABUT. 1 SIMILAR)  
 SCALE: 1/2" = 1'-0"

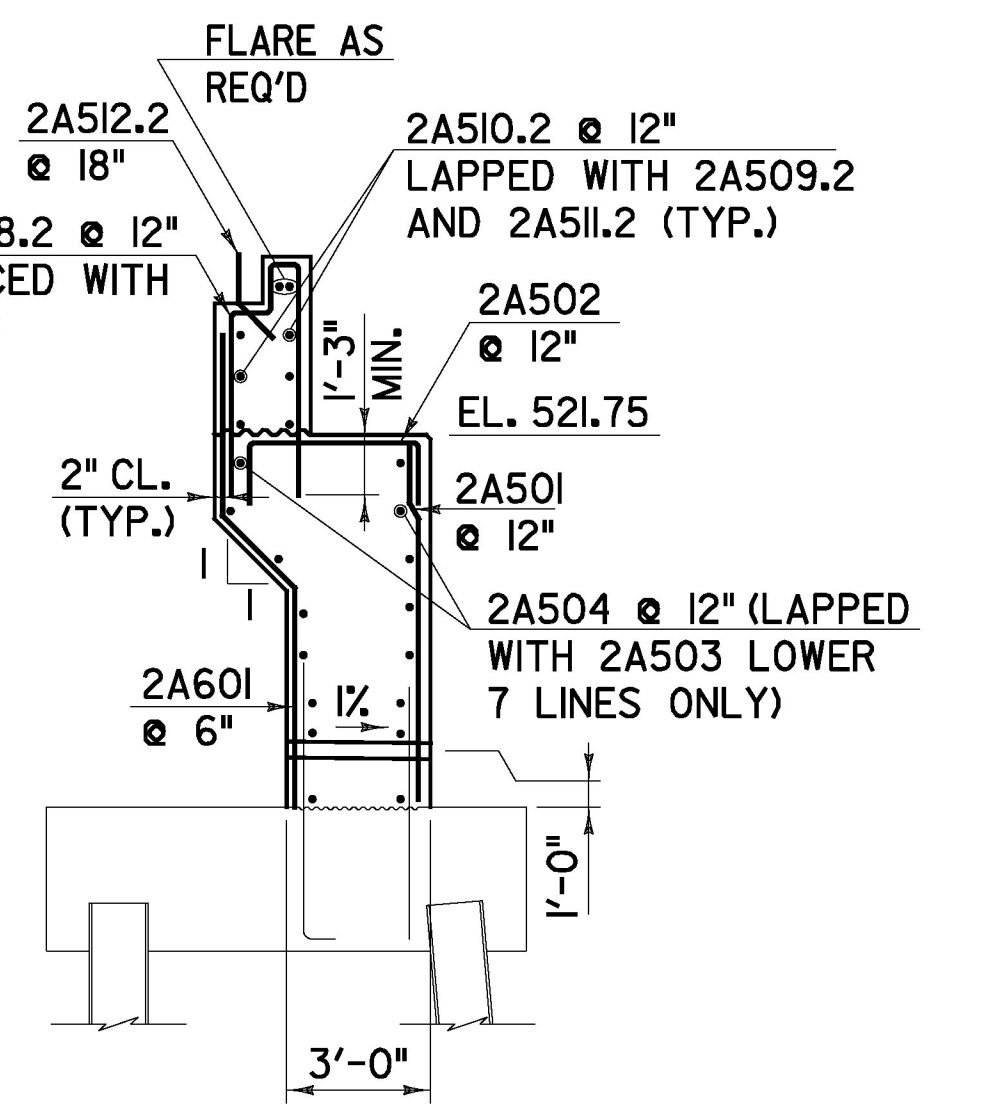

**SECTION Y-Y**  
 SCALE: 1/4" = 1'-0"

**NOTES:**  
 1. SEE SHT. 72 FOR ADDITIONAL NOTES THAT APPLY TO BOTH ABUTMENTS 1 AND 2.  
 2. ELEVATIONS APPLY AT FRONT FACE. TOP OF CONCRETE SHALL BE SLOPED TO MATCH ROADWAY PROFILE.

**LEGEND**  
 NF = NEAR FACE  
 FF = FAR FACE  
 EF = EACH FACE  
 ▲ = CUT IN FIELD  
 ● = BEND IN FIELD  
 EST = ESTIMATED QUANTITY



<b>ABUTMENT 2 PLAN AND DETAILS</b>	PROJECT NAME: RUTLAND CITY	PLOT DATE: 6/30/2014
	PROJECT NUMBER: BRF 3000 (I9)	DRAWN BY: D.M.D.
	PROJECT LEADER: M.D.S.	CHECKED BY: P.M.P.
	DWG. NO.:	SHEET 73 OF 245