

RIGHT - OF - WAY DETAIL SHEET




TABLE OF PROPERTY ACQUISITION

PARCEL NO.	PROPERTY OWNER	SHEET NO.	BEGINNING STATION	ENDING STATION	TAKE	REMAINDER	RIGHT			RECORDING DATA					REMARKS		
					AREA ±	AREA ±	TYPE	(T)/(P)	AREA ±	TITLE	DATE	TOWN / CITY	BOOK	PAGE			
1	RATHBUN, DONNA C. AKA COVEY, DONNA R. RATHBUN, CHRISTOPHER M. COVEY, RENA W. - LIFE ESTATE	9	40+023.39 RT.	40+105.90 RT.	.07HA					WDOE	10/29/2004	GUILFORD	110	186-9	710SM± (.18A±) INCLUDES EROSION CONTROL & PDF		
			40+040.00 RT.	40+097.99 RT.		CONST.	(T)	210 SM								2260 S.F.± 205 S.F.±	
			40+058.19 RT.	40+081.17 RT.		SLOPE	(P)	19 SM									PDF & EROSION CONTROL; 237 S.F.±
			40+097.99 RT.	40+101.40 RT.		INSTALL	(T)	22 SM									12' GRAVEL
			40+103.20 RT.			DRIVE	(T)										PDF & EROSION CONTROL; 161 S.F.±
			40+106.50 RT.	40+108.39 RT.		INSTALL	(T)	15 SM									334 S.F.±
			40+067.12 LT.	40+098.34 LT.		SLOPE	(P)	31 SM									INCLUDES EROSION CONTROL & PDF
			40+072.03 LT.	40+098.00 LT.		CONST.	(T)	123 SM									1,324 S.F.±
				40+068.15 LT.	40+077.44 LT.		REMOVE	(T)									STONE WALL
				DRIVE STA. 6+044.16 RT.			DRAINAGE	(P)									INCLUDES TEMP. PDF
	DRIVE STA. 6+045.00 RT.	DRIVE STA. 6+047.10 RT.												EXCEPT & RESERVE STONE WALL			
	40+030 RT.	DRIVE STA. 6+040 RT.			REMOVE & RESET	(T)								FENCE			
2A	OGDEN, ETHAN M. & EILEEN L.	9	40+098.30 LT.	40+133.10 RT.	.05HA					WDOE	11/15/2004	GUILFORD	110	253-55	480 SM± (.11A±) 11 S.F.±		
			40+105.90 RT.	40+107.47 RT.		SLOPE	(T)	1 SM								INCLUDES EROSION CONTROL & PDF	
			40+108.39 RT.	40+135.98 RT.		CONST.	(T)	173 SM								1,862 S.F.±	
				40+114.68 RT.	40+133.28 RT.		CHANNEL	(P)	137 SM								1,475 S.F.±
				40+095.76 LT.	40+133.27 LT.		CONST.	(T)	202 SM								INCLUDES EROSION CONTROL & PDF
																	2,174 S.F.±
				40+114.58 LT.	40+132.78 LT.		CHANNEL	(P)	160 SM								1,722 S.F.±
				40+128.54 LT.	40+132.33 LT.		CUL. & DR.	(P)									11 S.F.±
				40+098.10 LT.	40+100.30 LT.		SLOPE	(P)	1 SM								INCLUDES EROSION CONTROL & PDF
				40+095.53 LT.	40+141.43 LT.		CONST.	(T)	200 SM								2,153 S.F.±
																	323 S.F.±
				40+101.45 LT.	40+113.67 LT.		SLOPE	(T)	30 SM								936 S.F.±
				40+123.56 LT.	40+145.39 LT.		SLOPE	(T)	87 SM								FENCE
				40+085.79 LT.	40+101.40 LT.		REMOVE & RESET	(T)									WATERLINE
				DRIVE STA. 6+031.06 RT.	DRIVE STA. 6+042.13 LT.		ALL R.T. & I.										WATERLINE
	40+074.64 LT.	40+078.00 RT.		ALL R.T. & I.										86 S.F.±			
	40+133.40 RT.	40+135.00 RT.		SLOPE	(P)	8 SM											
	DRIVE STA. 6+045.69 RT.			DRAINAGE	(P)												
2B		9	40+111.04 LT.	40+135.32 LT.											INCLUDES EROSION CONTROL & PDF		
				40+115.75 LT.	40+130.24 LT.		SLOPE	(T)	26 SM							1,066 S.F.± 280 S.F.±	
3	MINER, SHAWN M. & LYNN M.	9	DRIVE STA. 6+016.30 LT.	DRIVE STA. 6+039.20 LT.											EXCEPT & RESERVE STONE WALL		
				40+033.40 LT.	40+034.80 LT.											EXCEPT & RESERVE STONE WALL	
4	CENTRAL VERMONT PUBLIC SERVICE CORPORATION														UTILITY		
5	VERZON NEW ENGLAND, INC.														UTILITY		

TABLE OF REVISIONS

REVISION NO.	SHEET NO.	DESCRIPTION	DATE
1	8	GENERAL. ADD PARCEL NO.4 CENTRAL VERMONT PUBLIC SERVICE CORPORATION. ADD PARCEL NO. 5 VERIZON NEW ENGLAND, INC. PER C.O. 9342 MADE BY: MR APPROVED BY: RPD	3/12/2004
2	8	PARCEL NO. 1 COVEY. REVISE PROPERTY OWNER NAME TO: RATHBUN, DONNA C.; AKA COVEY, DONNA R.; COVEY, RENA W. - LIFE ESTATE; RATHBUN, CHRISTOPHER M. PER C.O. 9352. MADE BY: MR APPROVED BY: RPD	5/24/2004
3	8,9	PARCEL NO. 1 COVEY & PARCEL NO. 2 OGDEN. ADD "PDF" TO ALL THE TEXT IN THE REMARKS COLUMN WHERE "EROSION CONTROL" HAS BEEN PLACED. REVISE MISC. ITEMS ON LAYOUT. REPLOT ROW SHEETS 2,3,5,6,7,10 PER C.O. 9351. MADE BY:MR APPROVED BY: RPD	5/24/2004
4	8	PARCEL NO. 2 OGDEN. ADD "DRAINAGE (P)" AT STA. 6+045.69 RT. PER C.O. 9353. MADE BY: MR APPROVED BY: RPD	5/24/2004
5	8,9	PARCEL NO. 1 COVEY. ADD REMOVE & RESET (T) FOR FENCE AT STA. 40+030 RT. ~ DRIVE STA. 6+040 RT. PER C.O. 9385. MADE BY: MR APPROVED BY: RPD	9/3/2004
		ELECTRONIC FILES TO STRUCTURES	8/16/2005

PLAN LEGEND

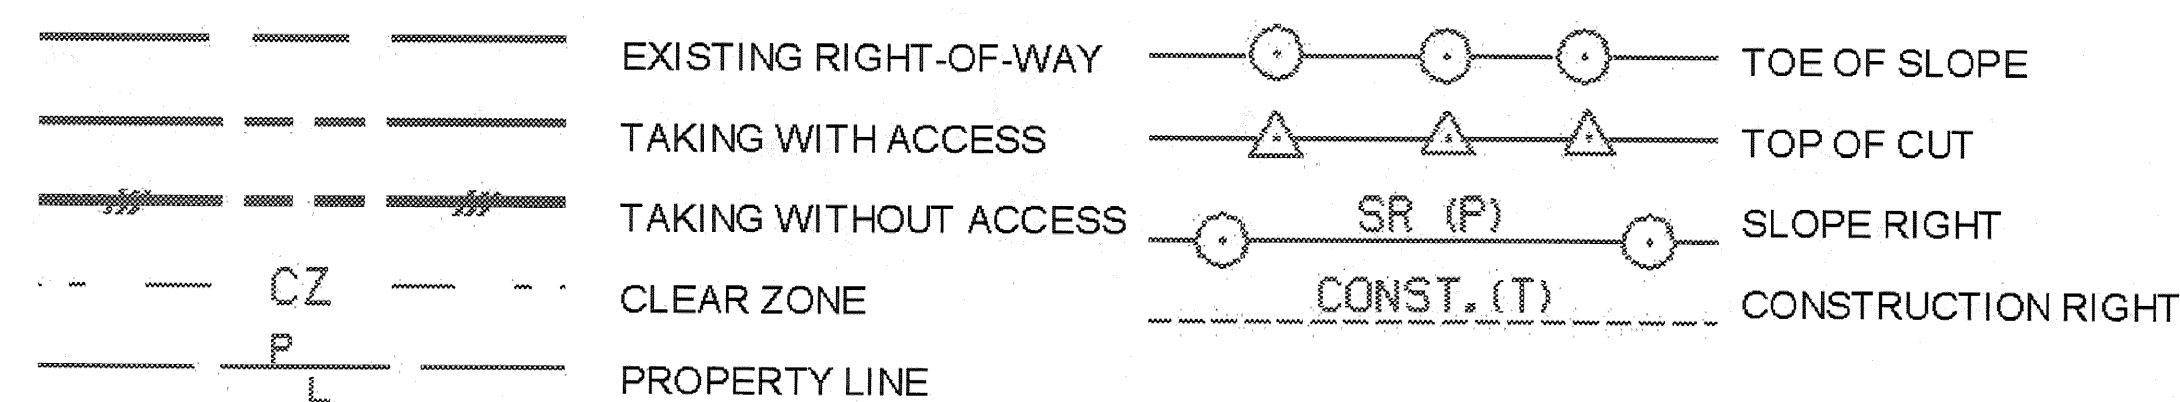

- (P) -PERMANENT
- (T) -TEMPORARY
- DR. -DRAINAGE RIGHT
- DIT. -DITCHING RIGHT
- CH. -CHANNEL RIGHT
- DRIVE -DRIVE RIGHT
- CUL. -CULVERT RIGHT
- C&T -CLEARING & TRIMMING RIGHT
- SR -SLOPE RIGHT
- UE -UTILITY EASEMENT

APPROVED: ROGER P. DUMAS DATE: 03-07-05
CHIEF, PLANS & TITLES

PLOT DATE: 4/10/2008

PROJECT NAME:	GUILFORD	FILE NAME:	94J076	PLOT DATE:	
PROJECT NUMBER:	BRO 1442(24)	PROJECT LEADER:	0	DRAWN BY:	M.J.R.
		DESIGNED BY:	0	CHECKED BY:	T.F.
		R.O.W. SHEET 8 OF 10		SHEET 9 OF 59	