

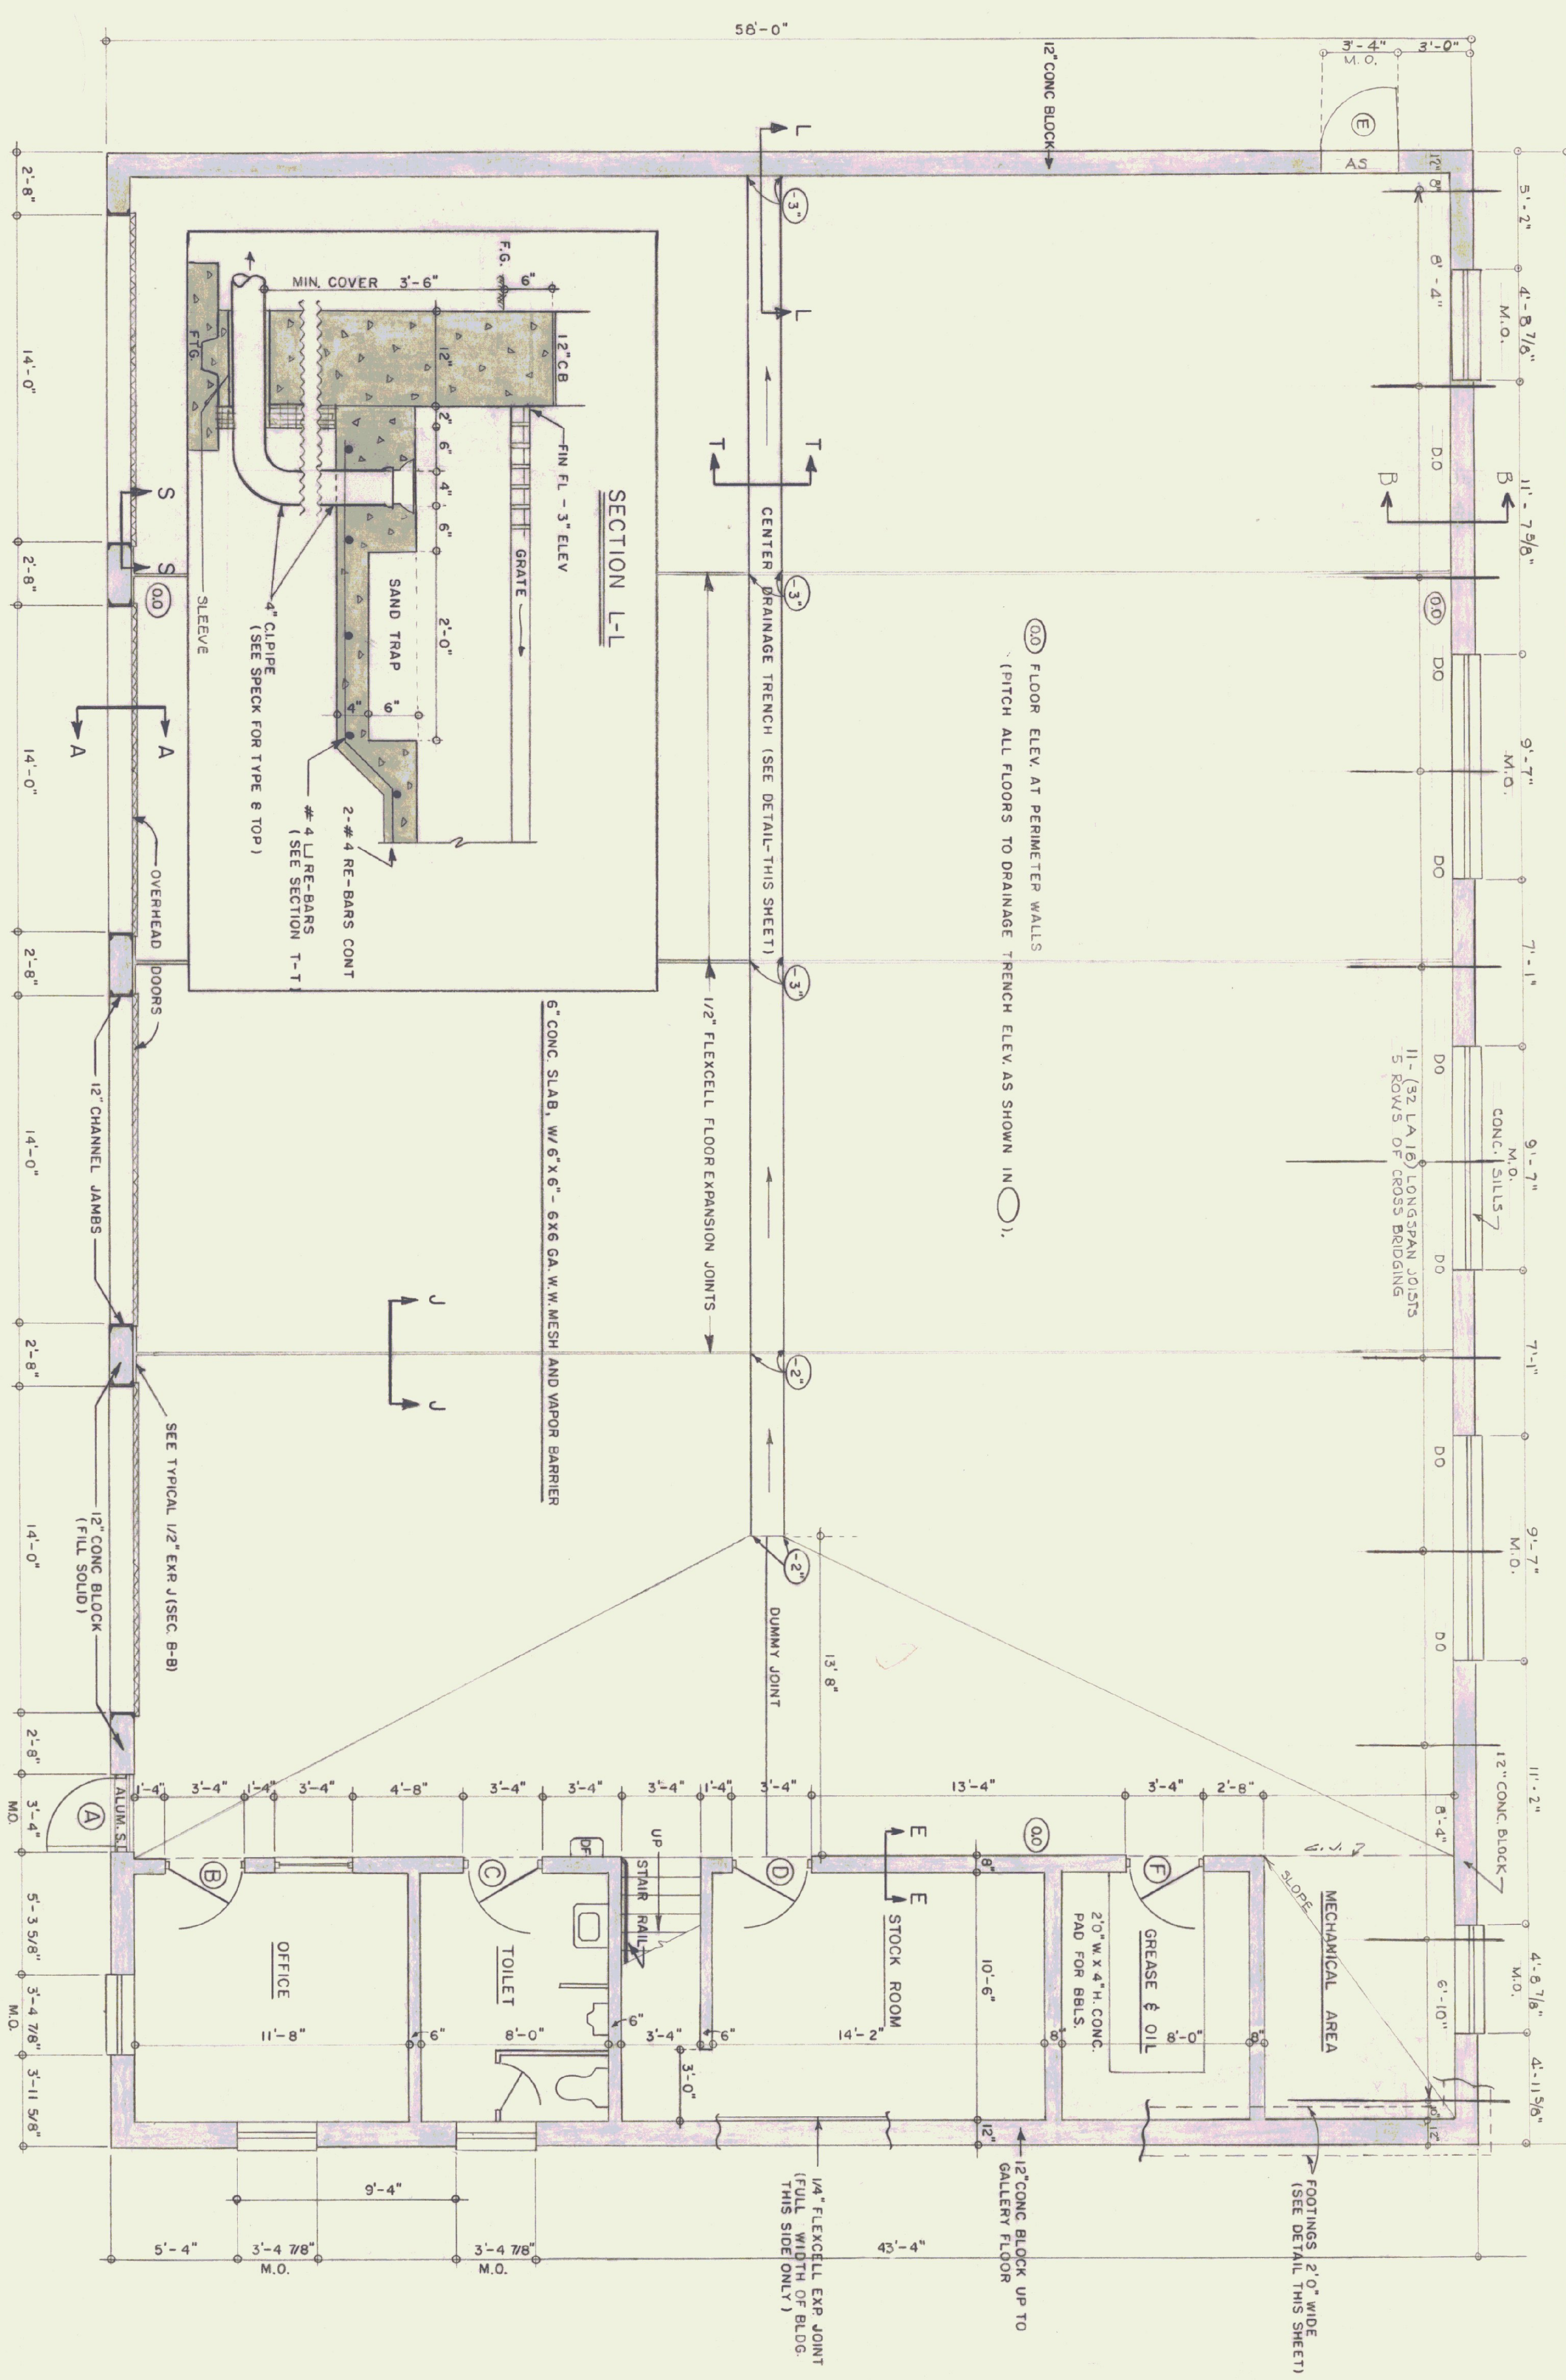
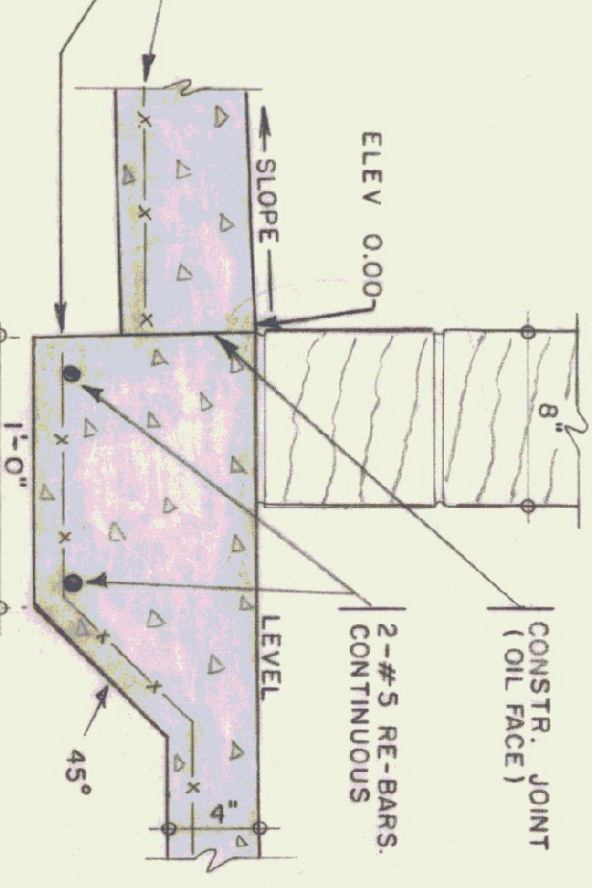
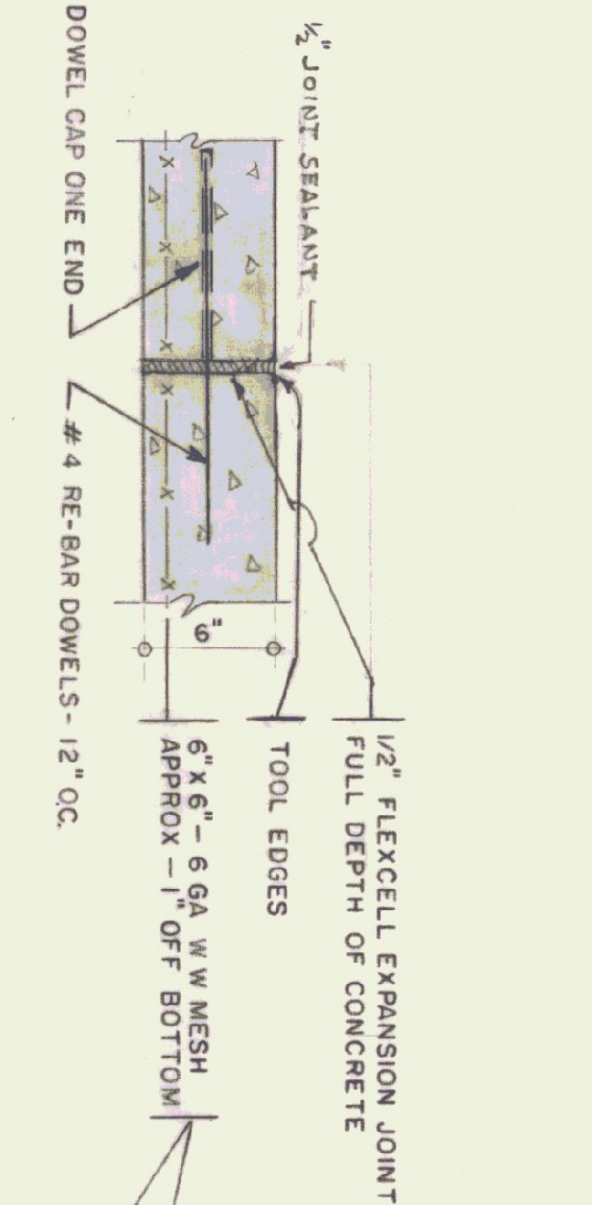
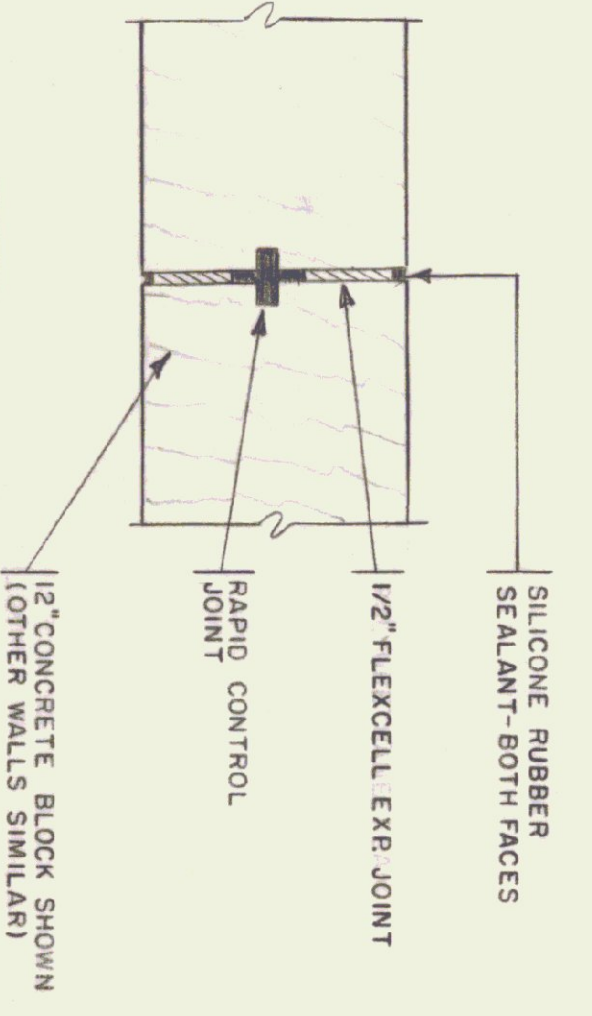
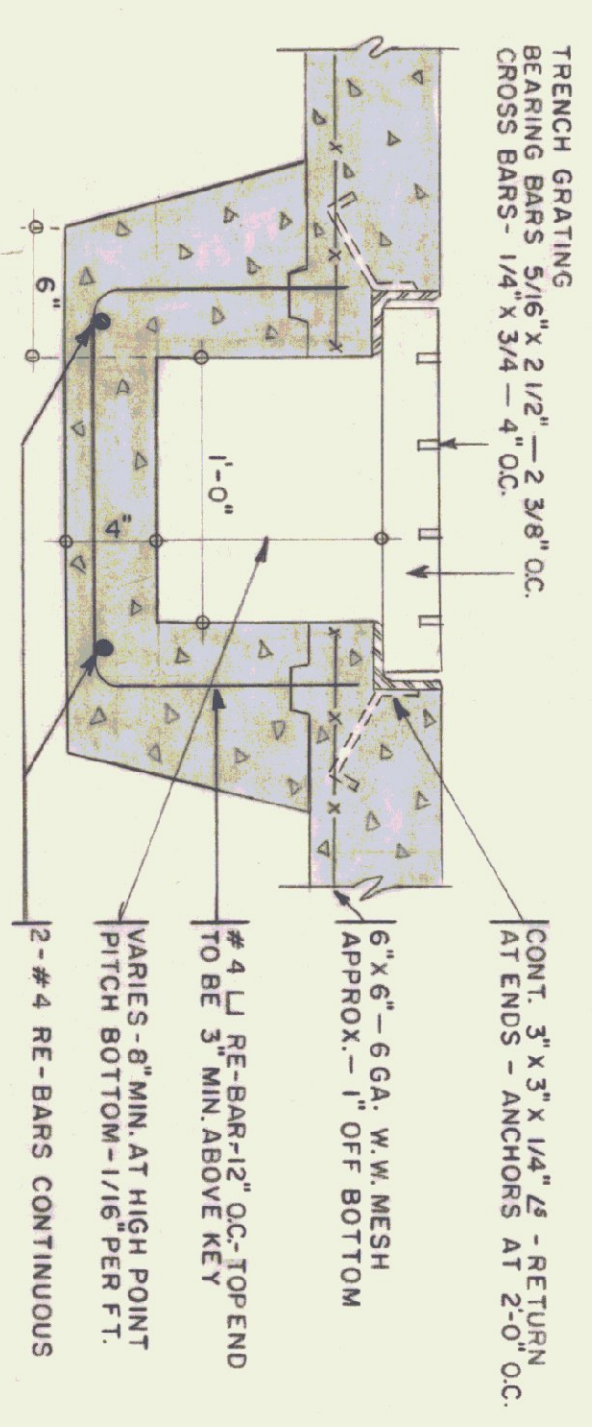
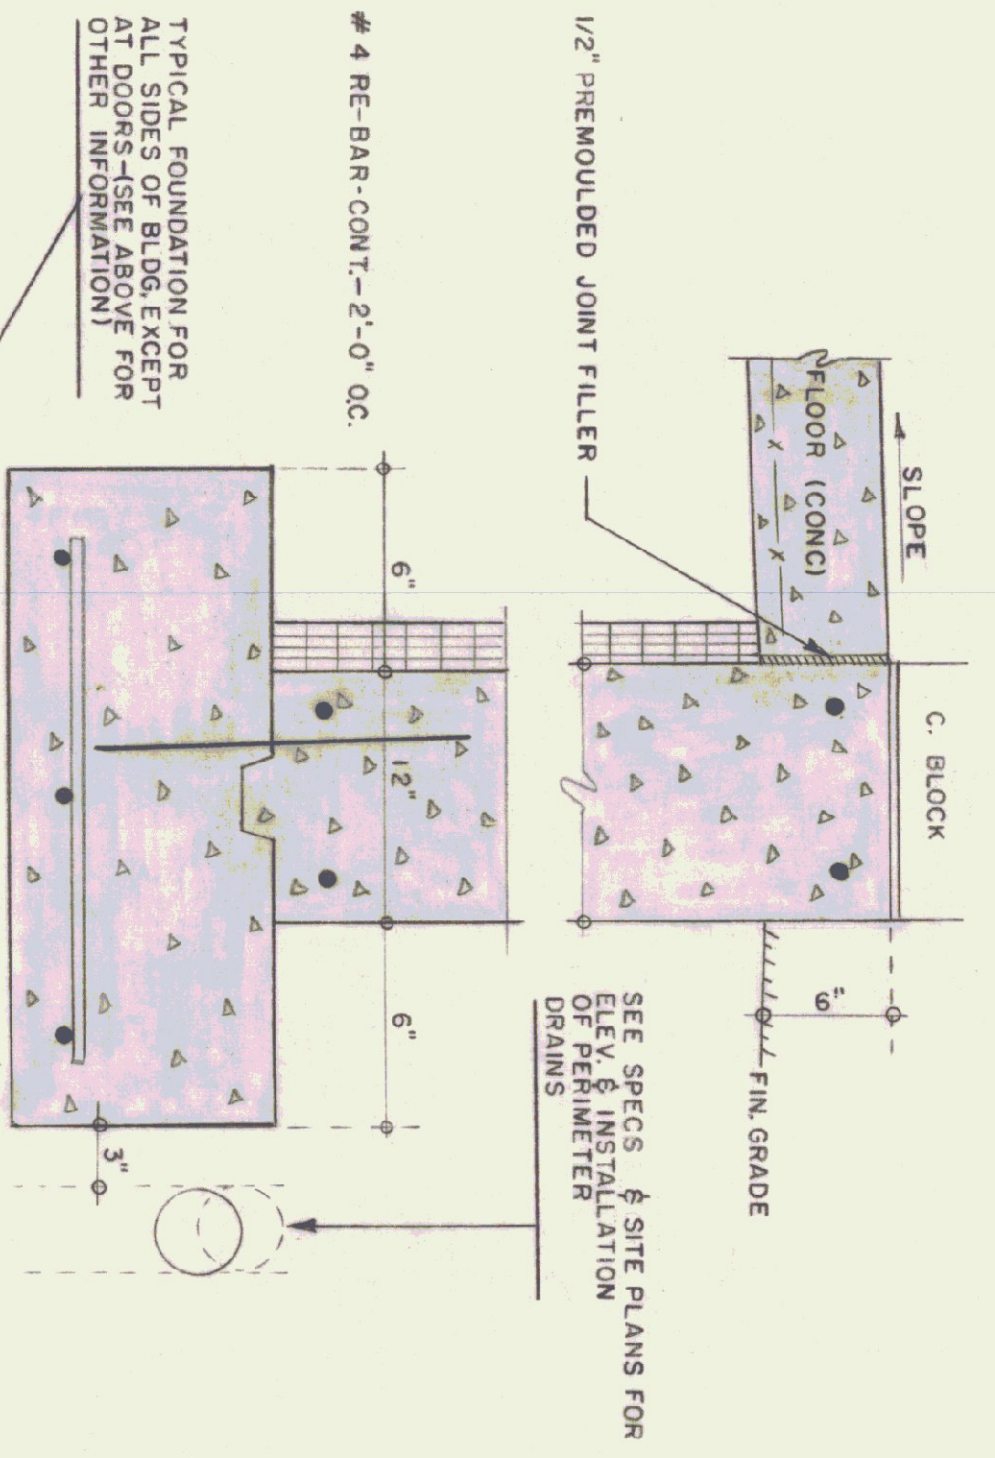


FOUR-BAY DIMENSION 85'-4" (FOR EACH ADDED BAY, ADD 16'-6")

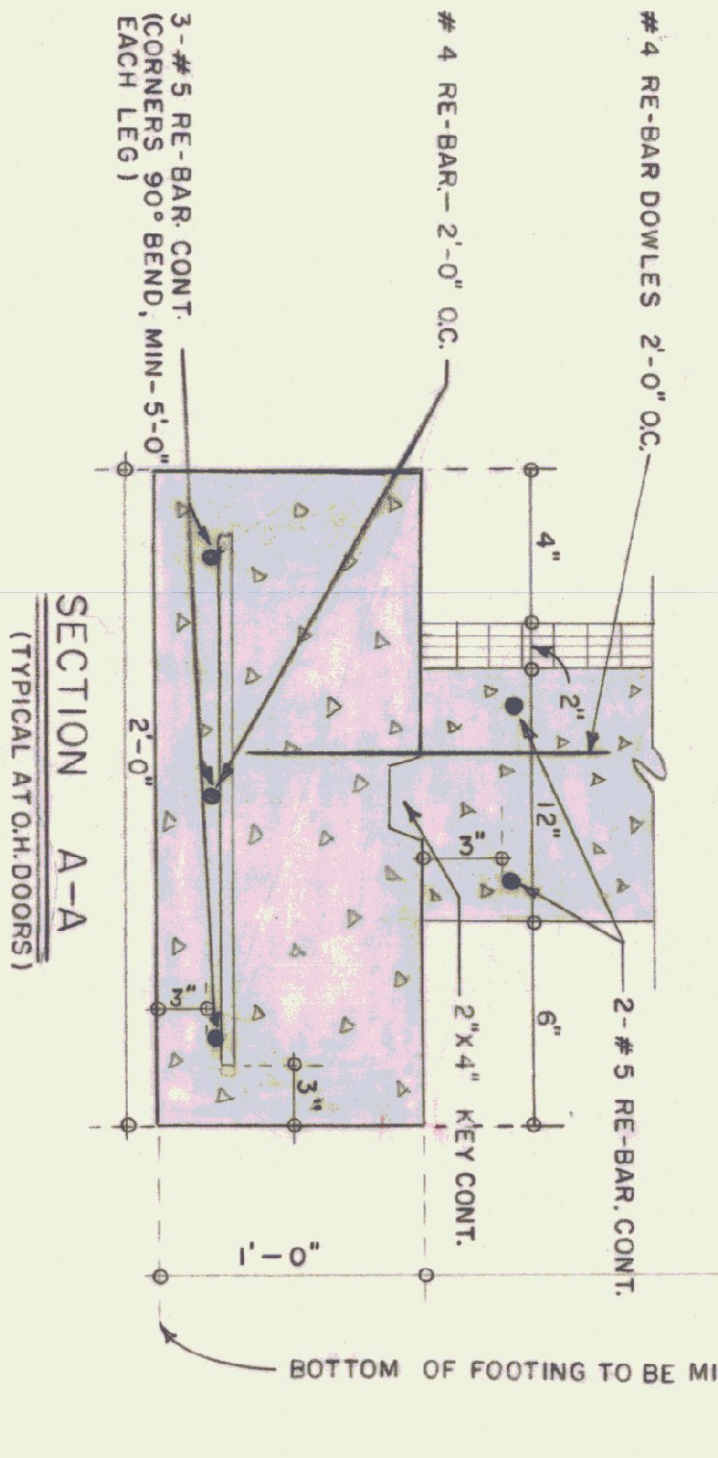

PLAN
SCALE 1/4"=1'-0"
SECTIONS SCALE 1/2"=1'-0"

GENERAL NOTES
 ALL CONCRETE SHALL BE 3000 LB./PSI AT 28 DAYS / MAX SLUMP OF 4"
 ALL EXPOSED CONCRETE WALLS SHALL BE RUBBED.
 CONSTRUCTION JOINTS FOR WALLS TO HAVE 1/2" V-JT IN EXPOSED FACE.
 ALL CONCRETE TO BE CURED, 5/8 TO BE COVERED WITH SISALRAFF.
 EXPANSION JOINTS TO HAVE TOoled EDGES.

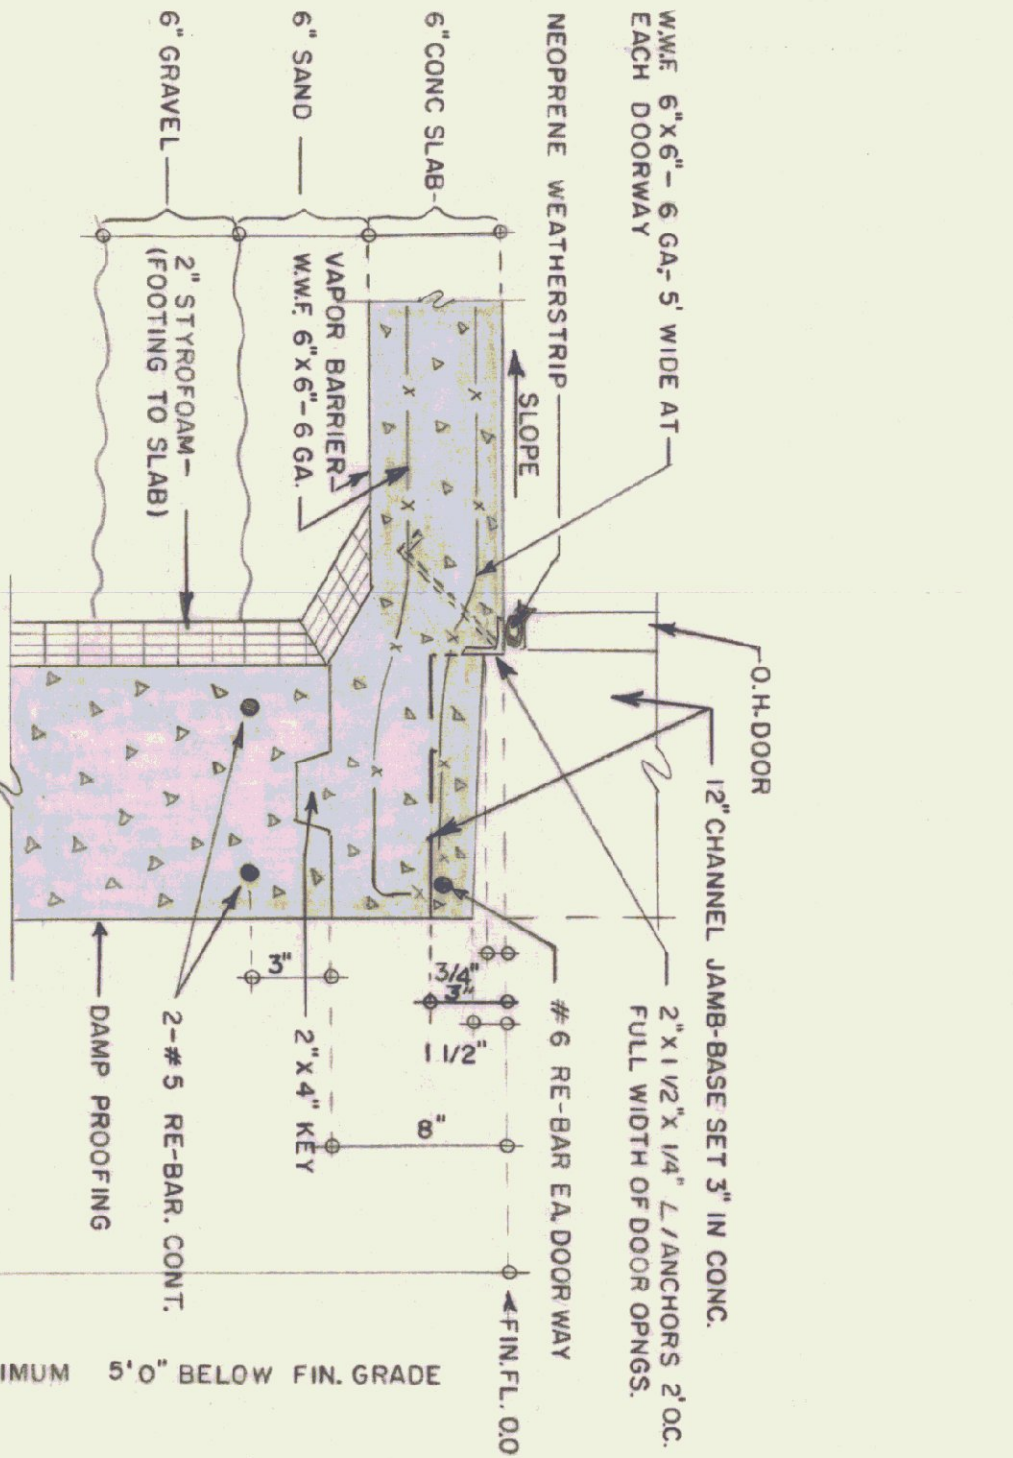

REVISIONS	DATE	REVISION

STATE OF VERMONT
 DEPARTMENT OF ADMINISTRATION
 MONTPELIER, VERMONT

STANDARD HIGHWAY GARAGE BLDG.
 FLOOR PLANS
 AND DETAILS

CONCRETE

CHECKED BY: *[Signature]*
 DATE: MAR 73
 DRAWN BY: *[Signature]*
 DATE: *[Signature]*
 DWG. NO. 1