

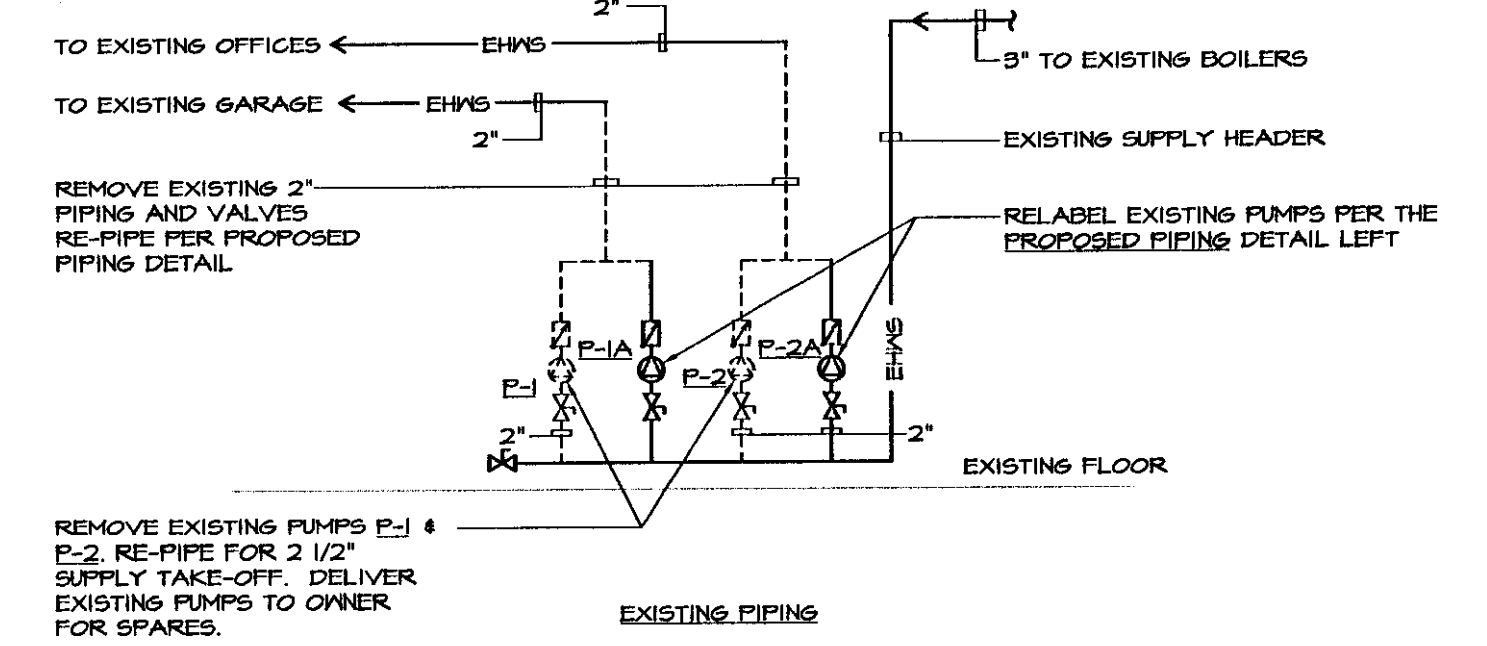



PARTIAL MAIN FLOOR PLAN - BOILER ROOM
ALTERNATE NO. 1 BOILER ROOM WORK
 SCALE: 1/4"=1'-0"

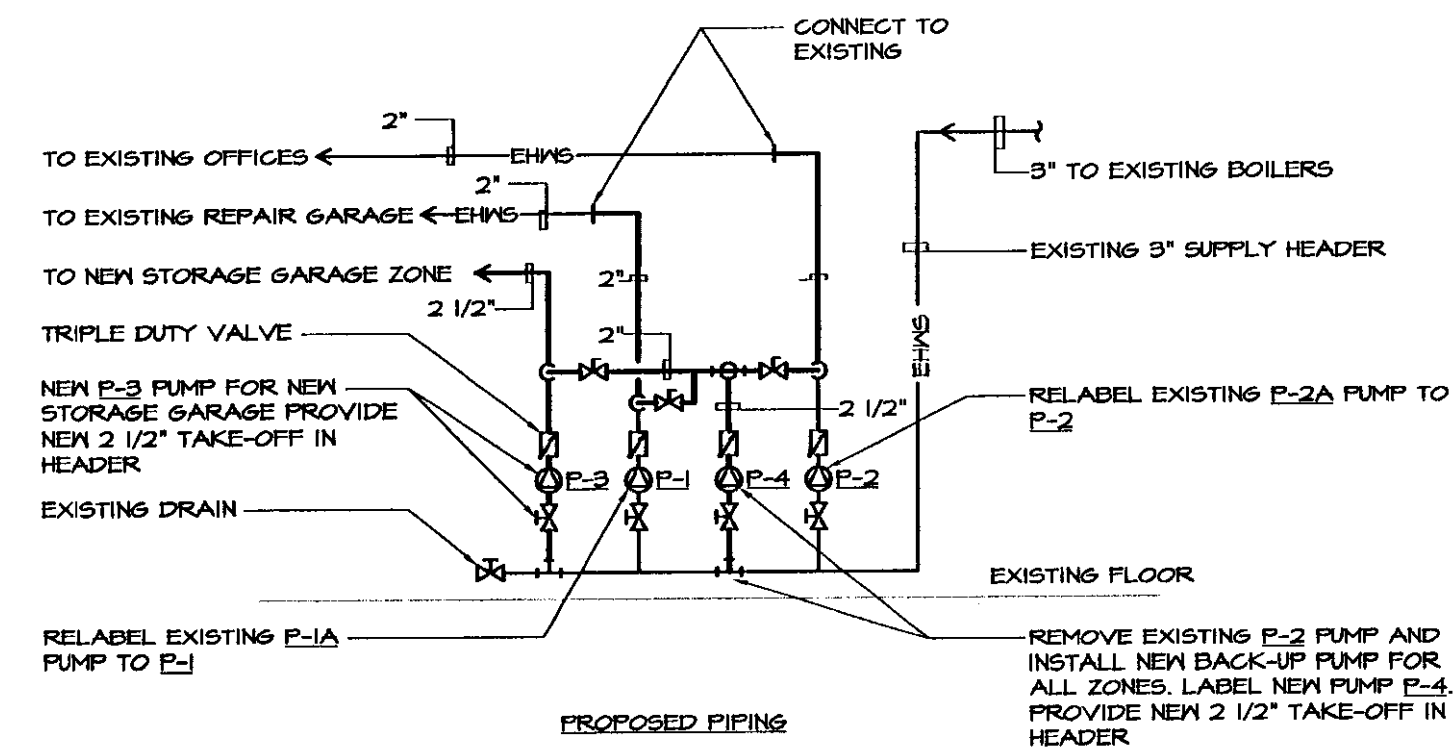

ALTERNATE NO. 1 BOILER ROOM PUMP RE-PIPING DETAIL
 NOT TO SCALE

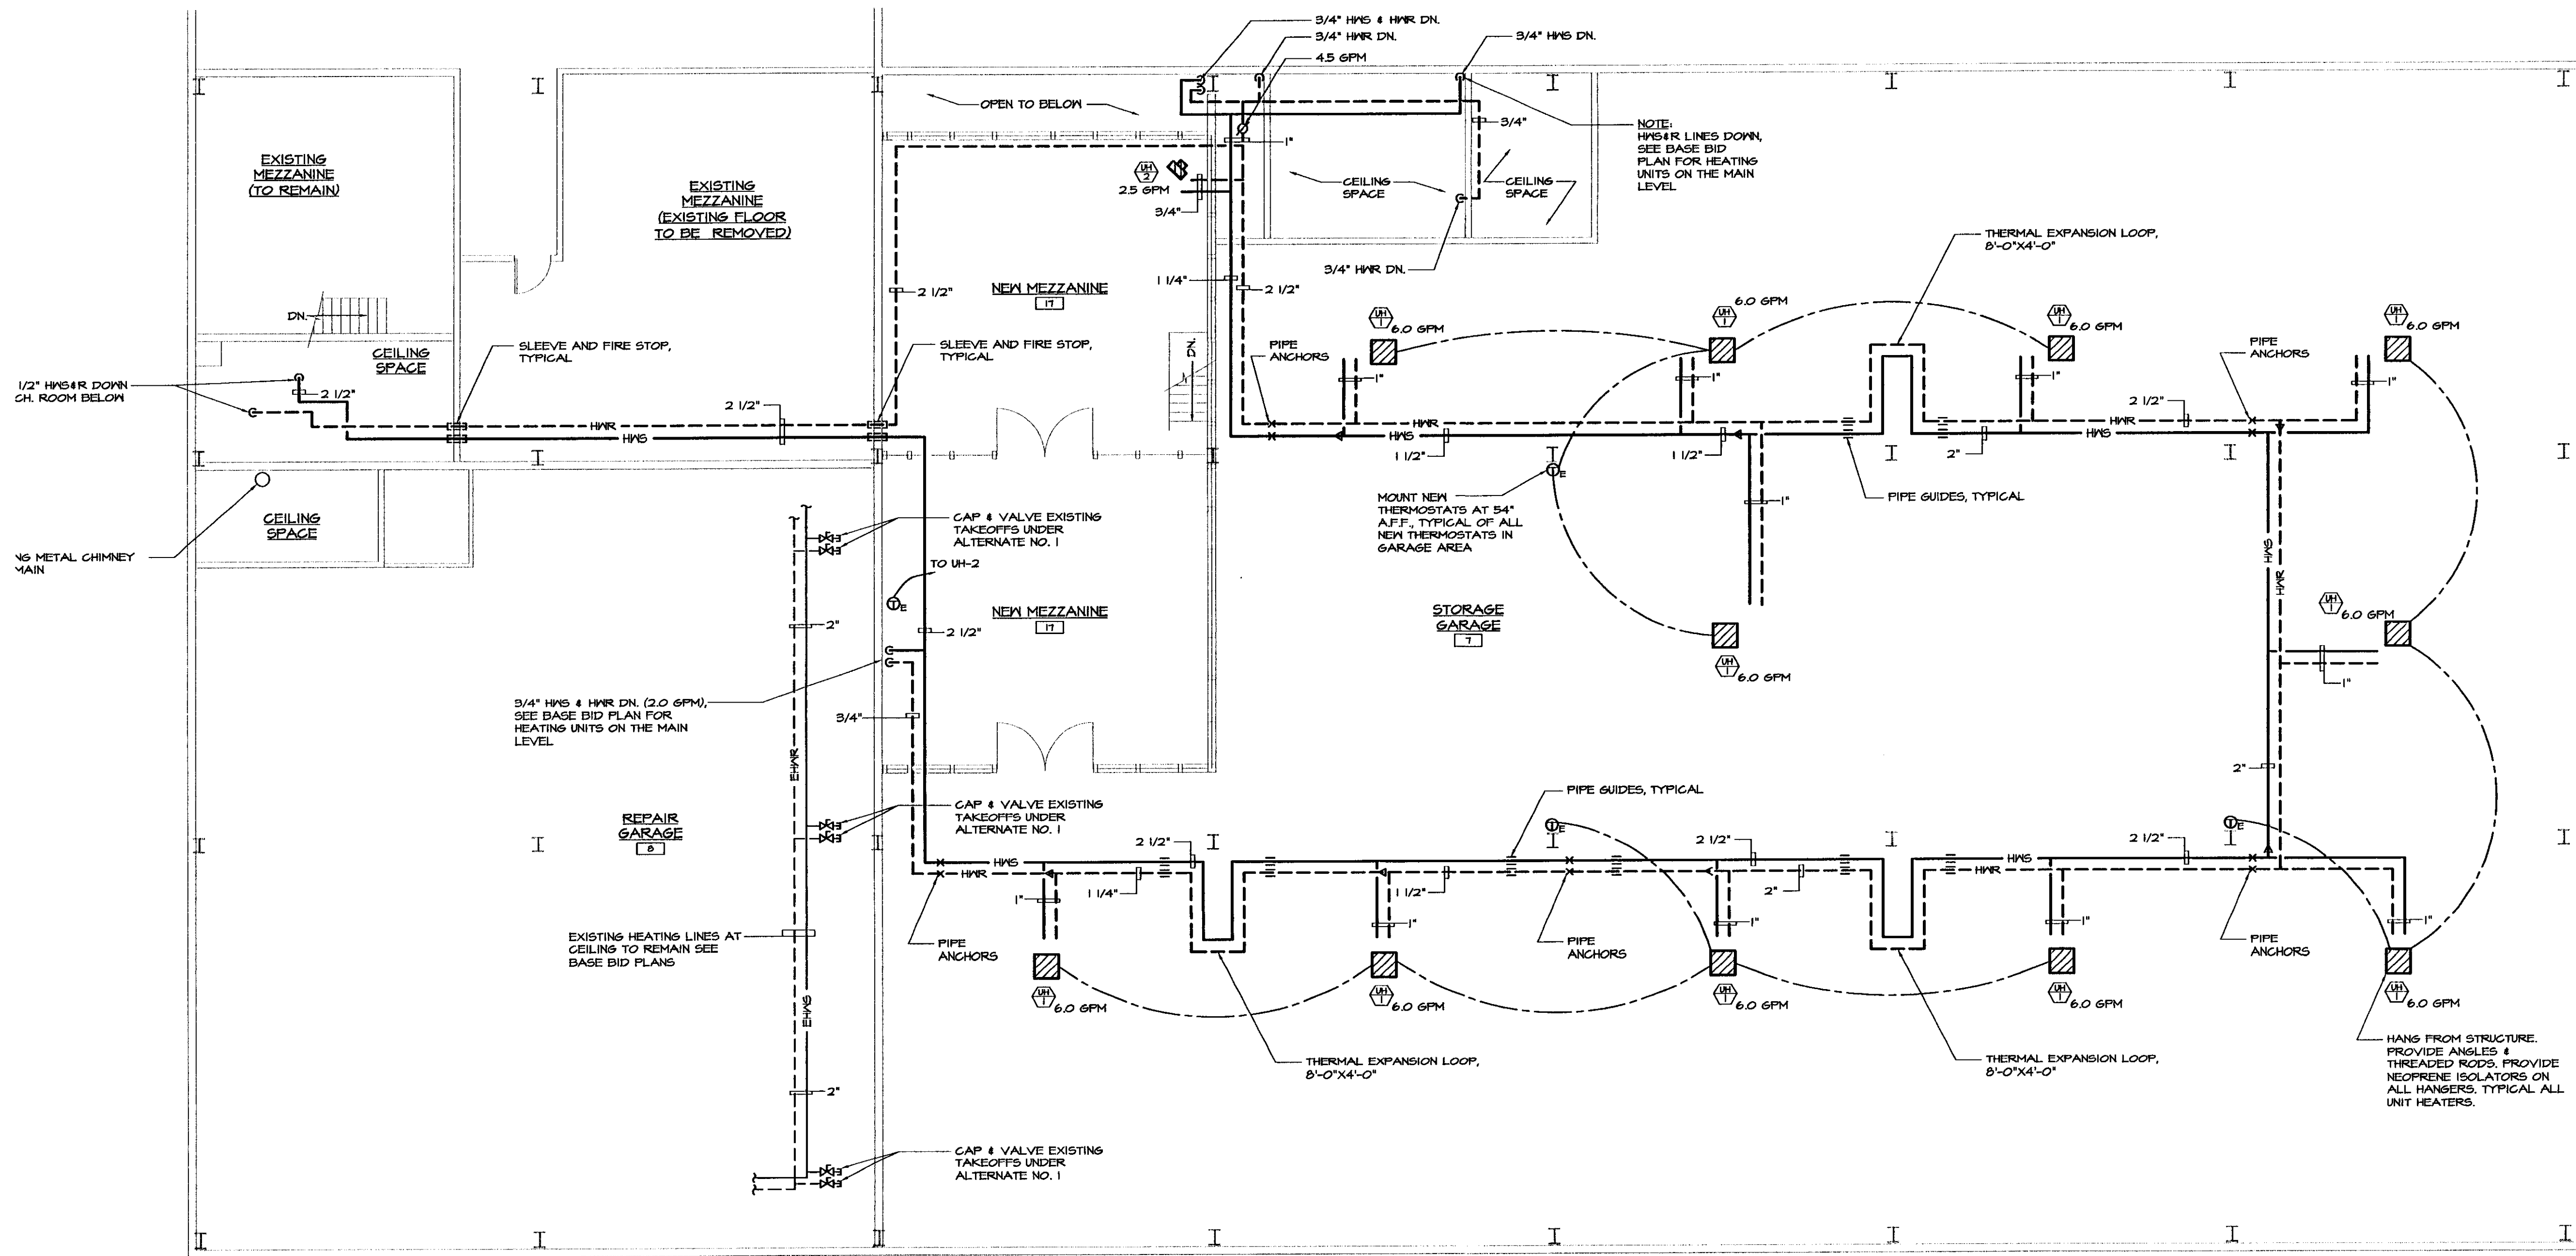

MEZZANINE PLAN - NEW HEATING ADD ALTERNATE NO. 1
 SCALE: 1/8"=1'-0"

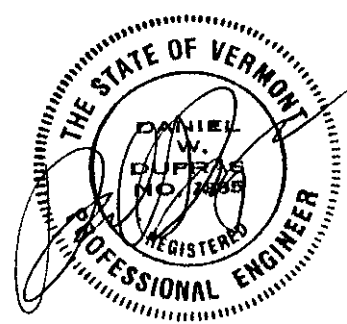

HEATING, VENTILATION, & AIR CONDITIONING,
 PLUMBING, FIRE PROTECTION, & ELECTRICAL.

CHARLES F. LANE, P.E.
 DANIEL W. DUPRAS, P.E.

51 KILLINGTON AVENUE,
 RUTLAND, VERMONT 05701
 TELEPHONE: (802)747-3346
 FAX/MODEM: (802)747-3356

MEZZANINE FLOOR PLAN NEW HEATING-ADD ALTERNATE NO. 1 WORK		M 7					
BENNINGTON AOT GARAGE INTERIOR RENOVATIONS							
APPR:	DWD	DRAWN:	DWD/KFC	SCALE:	AS NOTED	PROJ. NO.	0312-07

NO.	ISSUED FOR	DATE
1	BIDDING	1/19/2004

X:\031207-bennint\Drawings\Mech\031207M07.dwg, M7, 01/19/2004 01:25:30 PM, © LANE ASSOCIATES CONSULTING ENGINEERS PC, 2003