


EXISTING SITE PLAN
1" = 20'-0"

EXISTING OVERALL SITE PLAN
1" = 100'-0"

PROPERTY NOTE:
PROPERTY LINE INFORMATION WAS OBTAINED FROM AN UNDATED SKETCH TITLED "LONDONDERRY" AS PROVIDED BY THE VERMONT AGENCY OF TRANSPORTATION. PROPERTY LINE INFORMATION FROM THIS SOURCE IS UNRELIABLE AND SHOULD BE CONSIDERED APPROXIMATE.

LEGEND:

- UTILITY POLE
- OVERHEAD ELECTRICAL LINES
- OVERHEAD TELEPHONE LINE
- WATER LINE
- TREE LINE
- APPROXIMATE PROPERTY LINE
- EDGE OF WETLAND
- CENTER LINE OF ROAD
- CONTOURS
- APPROXIMATE LOCATION OF EXISTING WELL
- APPROXIMATE LOCATION OF EXISTING WELL IN FIELD

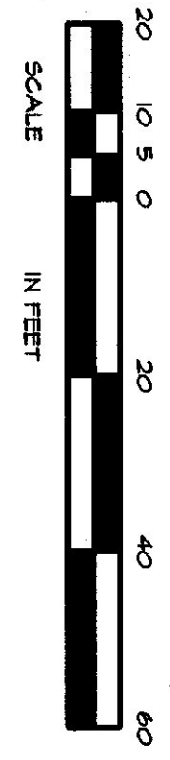

C1	DATE	REVISION	SCALE	AGENCY OF TRANSPORTATION: FIVE BAY MAINTENANCE FACILITIES LONDONDERRY, VERMONT	E H Danson Assoc. Architects 357 Western Ave. Ste. 104, P.O. Box 4116 St. Johnsbury, Vermont 05819 Tel (802) 748-5239 Fax (802) 748-1085
	DRAWING NUMBER		AS NOTED		
	DRAWING NAME	DRAWN BY	DATE		
	EXISTING SITE PLAN	ADFN	MAY 14, 2001		