




1 MEZZANINE FLOOR PLAN
1/4" = 1'-0"

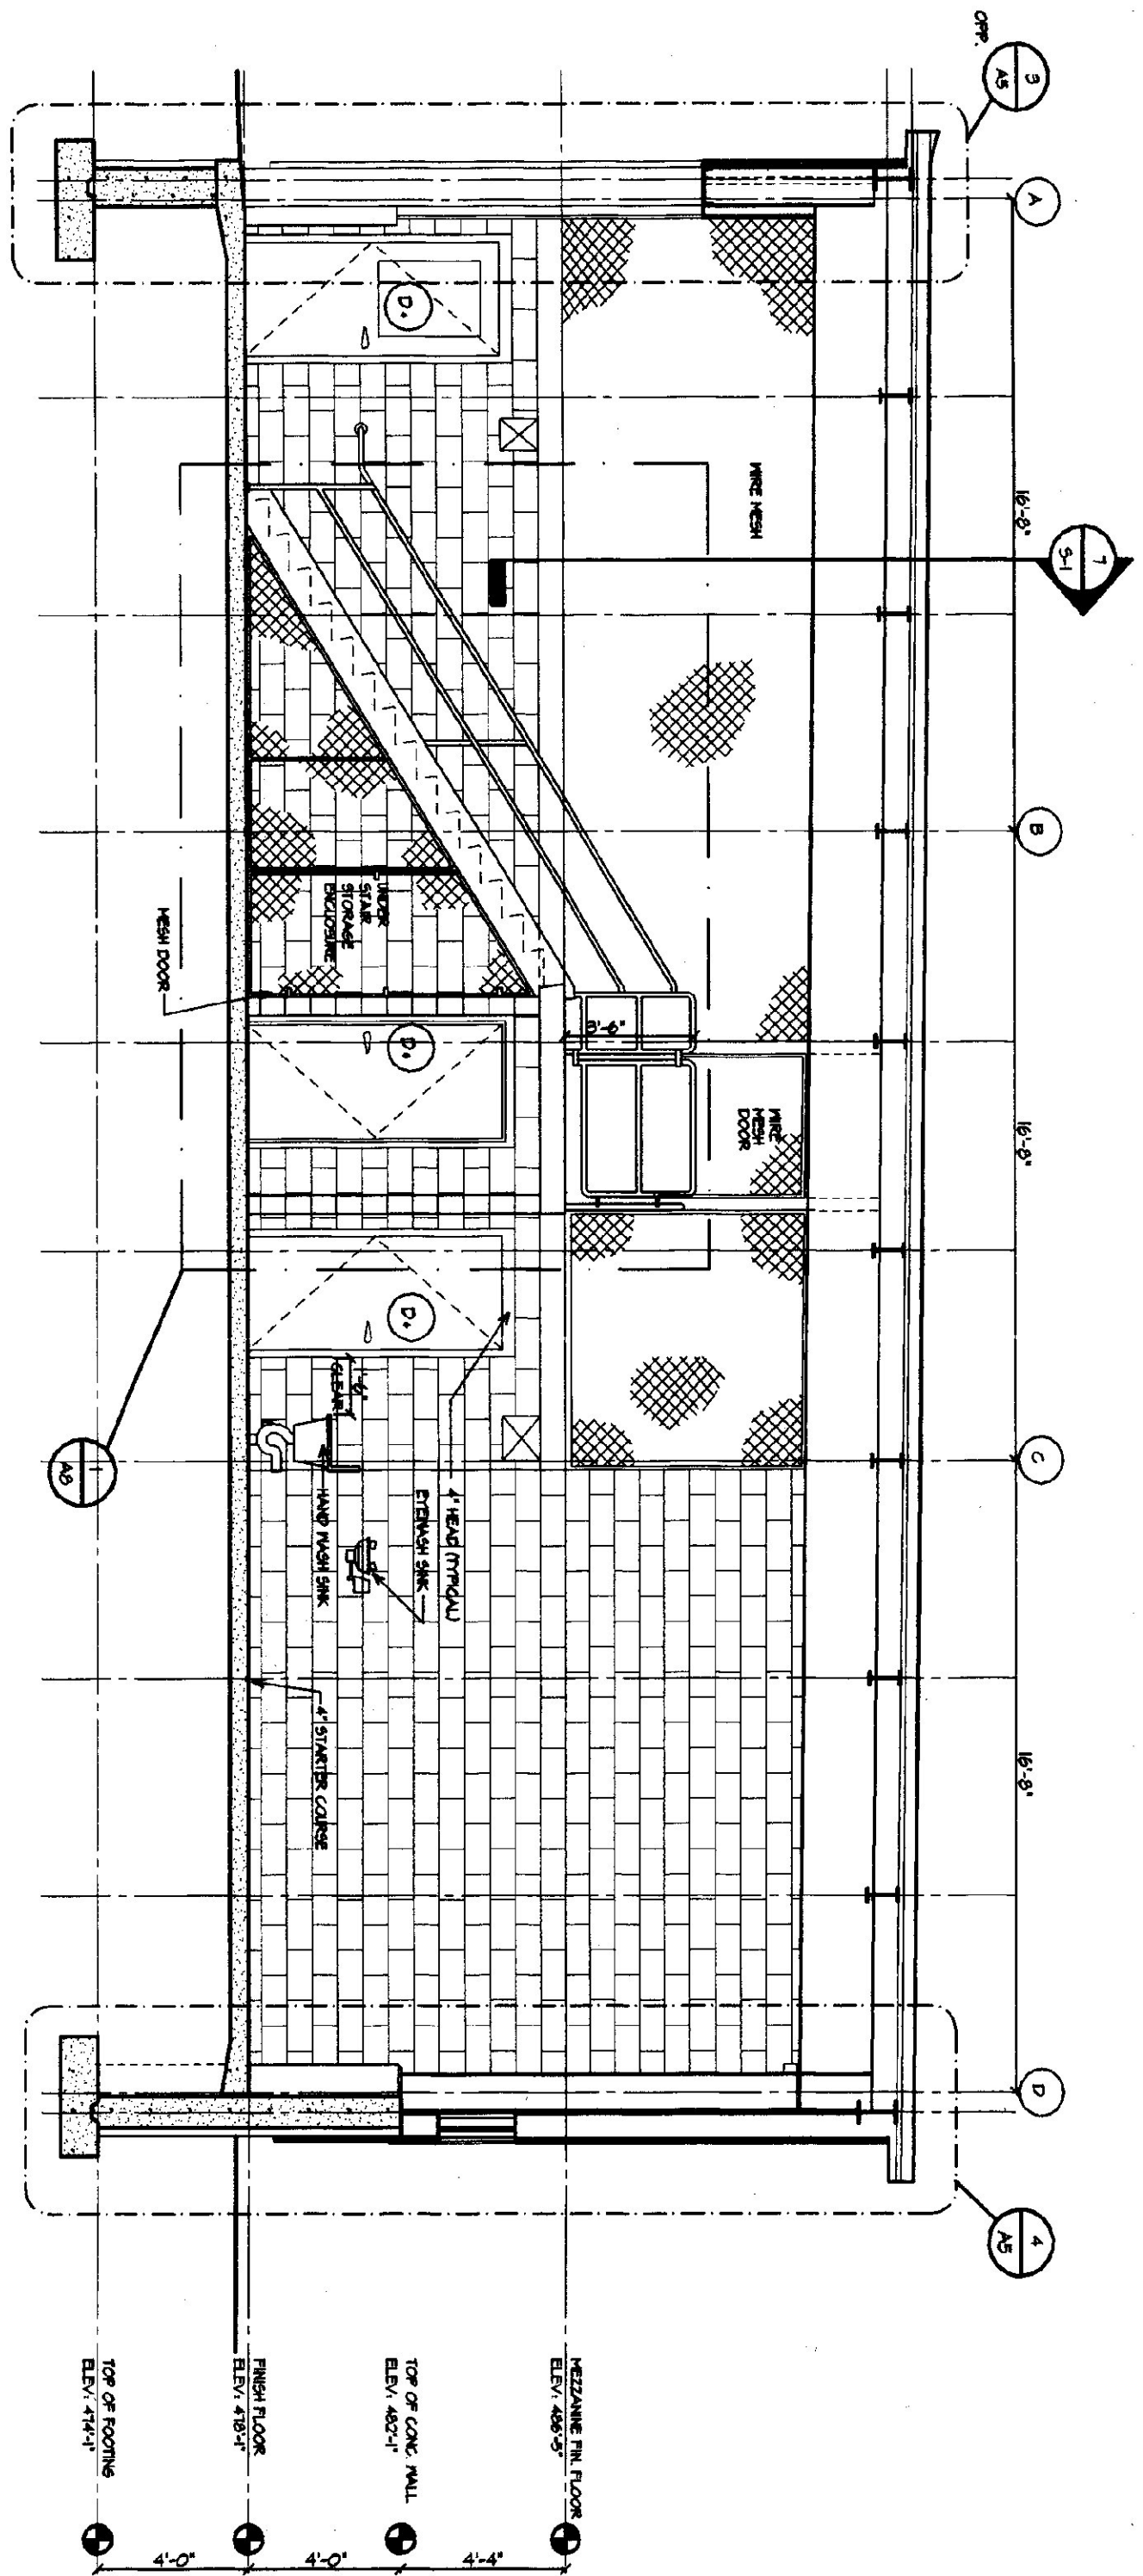


2 GARAGE SECTION
1/4" = 1'-0"

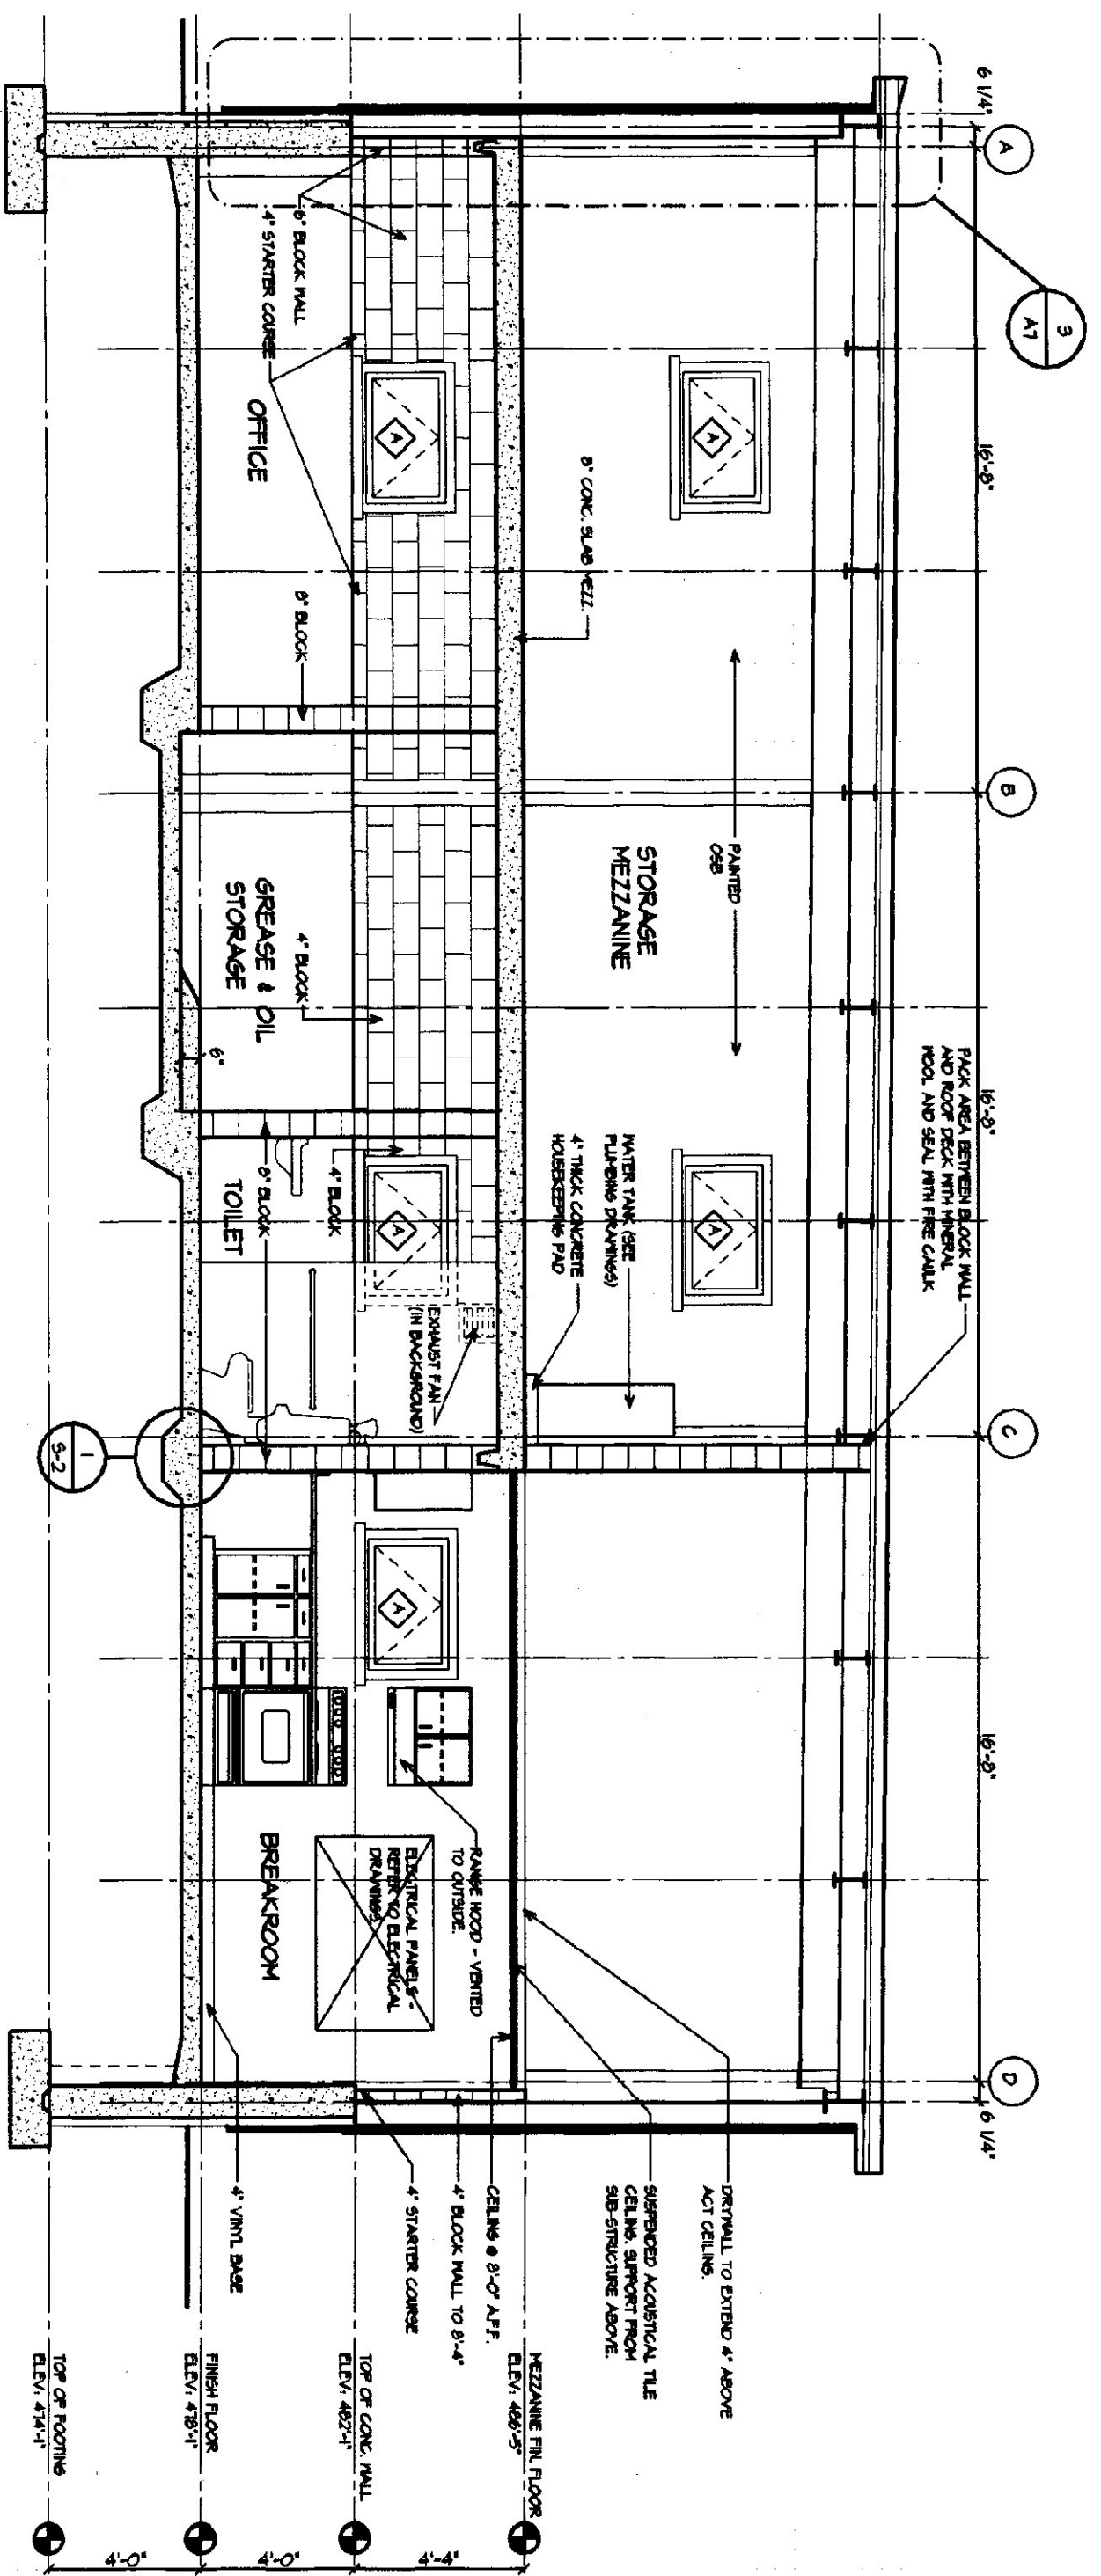


3 OFFICE AREA SECTION
1/4" = 1'-0"

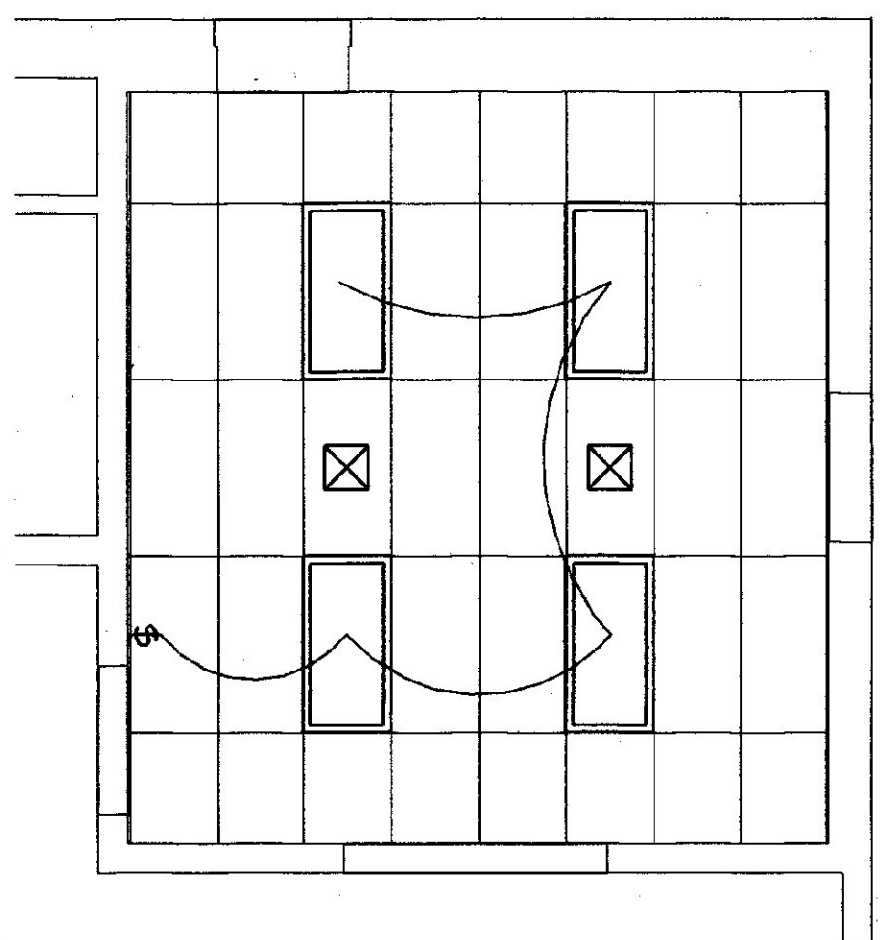

4 BREAK ROOM REFLECTED CEILING PLAN
1/4" = 1'-0"

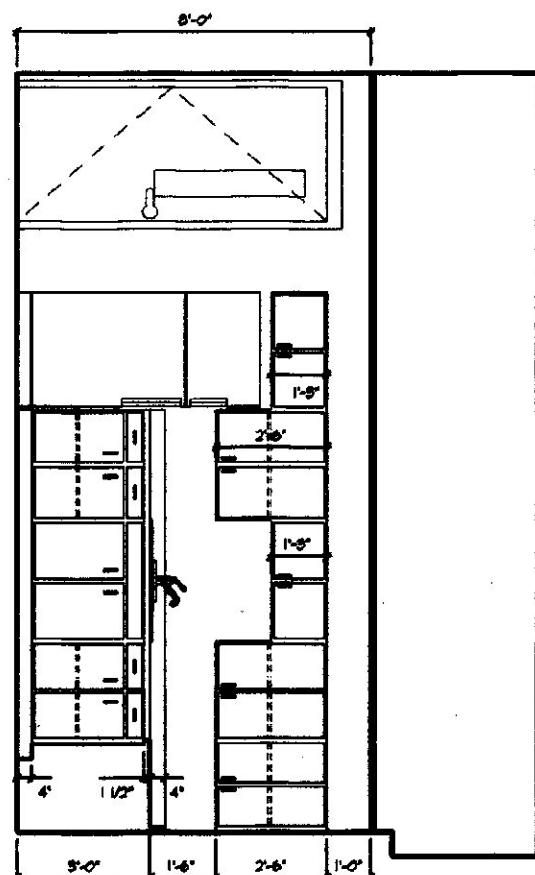

5 BREAKROOM ELEVATION
1/4" = 1'-0"

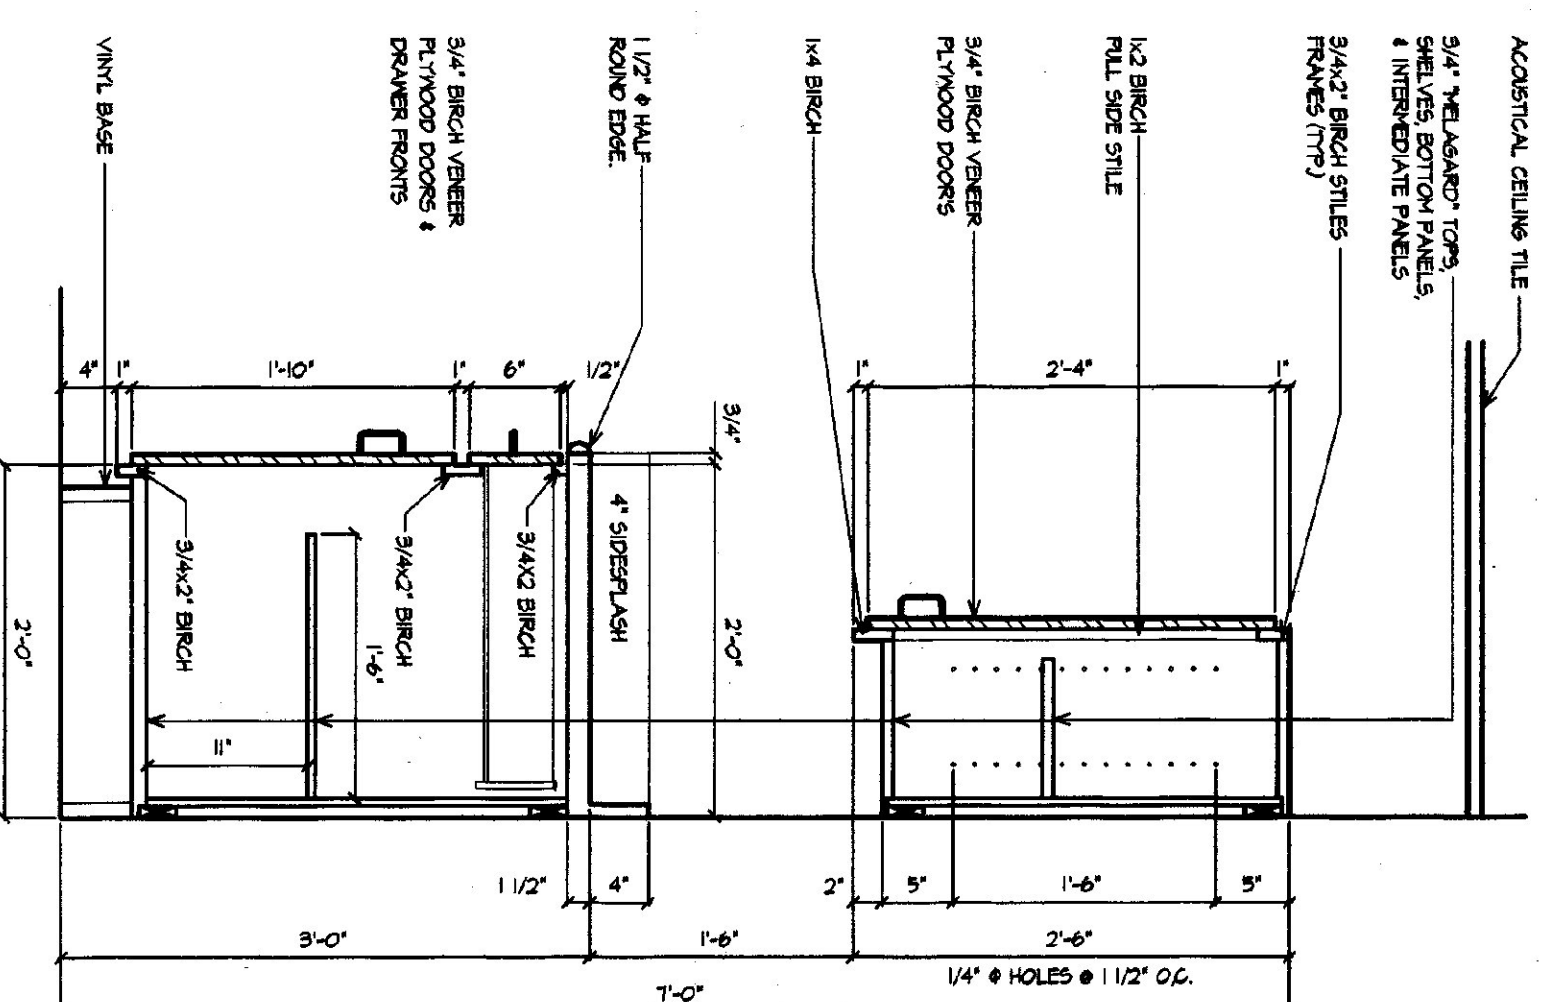

6 CABINET SECTION - TYPICAL
1/4" = 1'-0"

A2	DATE	REVISION	SCALE	AGENCY of TRANSPORTATION: FIVE BAY MAINTENANCE FACILITIES LONDONDERRY, VERMONT		E H Danson Assoc. Architects 357 Western Ave. Ste. 104, P.O. Box 4116 St. Johnsbury, Vermont 05819 Tel (802) 748-5239 Fax (802) 748-1085
	DRAWING NUMBER		AS NOTED			
DRAWING NAME			DATE			
MEZZANINE FLOOR PLAN AND BUILDING SECTIONS			MAY 14, 2001			
DRAWN BY						
KRG/ADPW						