
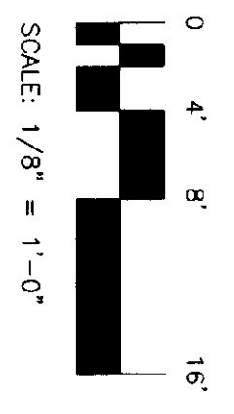



- NOTES
- 1) TOP OF COLUMNS ON COLUMN LINE "A" AT ELEVATION 120.92'
 - 2) TOP OF COLUMNS ON COLUMN LINE "B" AT ELEVATION 121.57'
 - 3) THE ROOF DECK SHEAR DEPENDENCY SHALL BE 1/2" TYPE B 20 GA. STEEL DECKING WITH A 30/5 WELD PATTERN (5/8" WELDS) AND FOUR SPOUR FASTENERS PER SPAN.
 - 4) ALL STEEL BEAM CONNECTIONS TO BE SIZED FOR THE NUMBER SHOWN AT THE END OF EACH BEAM, OR 80% WHICHEVER IS GREATER.

ROOF FRAMING PLAN

1/8" = 1'-0"

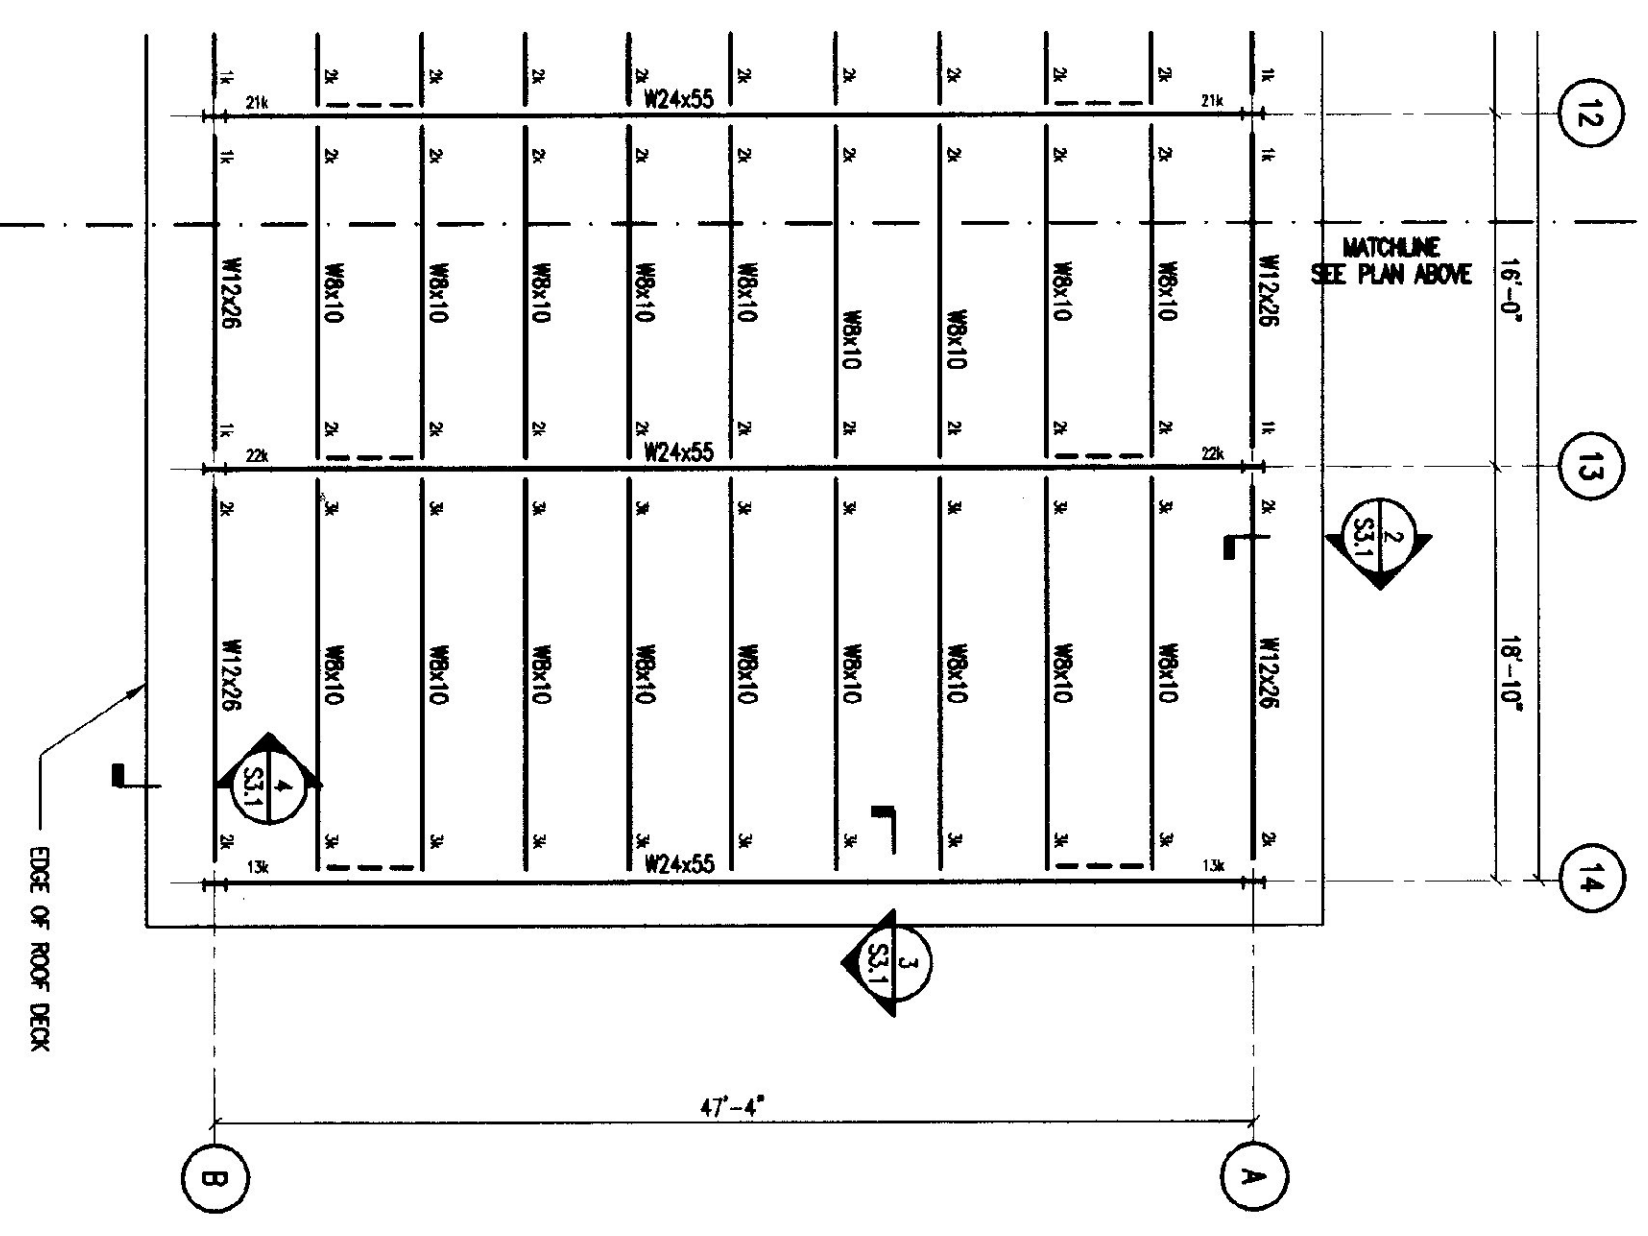

SCALE: 1/8" = 1'-0"

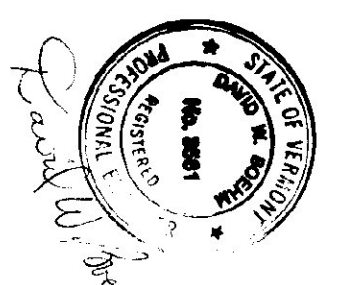

S-1.2 12 OF 36	MAINTENANCE GARAGE ROOF PLAN	COLCHESTER	SCALE: AS NOTED DATE: OCT 15, 1999 DRAWN BY: KW APPR. BY: DWB	REVISIONS J-19-00: Final Rev.	AGENCY OF TRANSPORTATION COLCHESTER MAINTENANCE FACILITY CHIMNEY CORNERS COLCHESTER, VERMONT	STATE OF VERMONT DEPARTMENT OF BUILDINGS AND GENERAL SERVICES AGENCY OF ADMINISTRATION MONTPELIER, VERMONT	DORE AND WHITTIER INC. ARCHITECTS • PROJECT MANAGERS 1705 WILLISTON ROAD • SOUTH BURLINGTON • VERMONT	7 Kilburn Street Burlington, VT 05401 Phone 802.552.8888 Fax 802.552.8888 EngineeringVentures.com
-------------------	---------------------------------	------------	--	----------------------------------	---	--	---	---