


2 TYPICAL UNDERDRAIN DETAIL  
N.T.S.

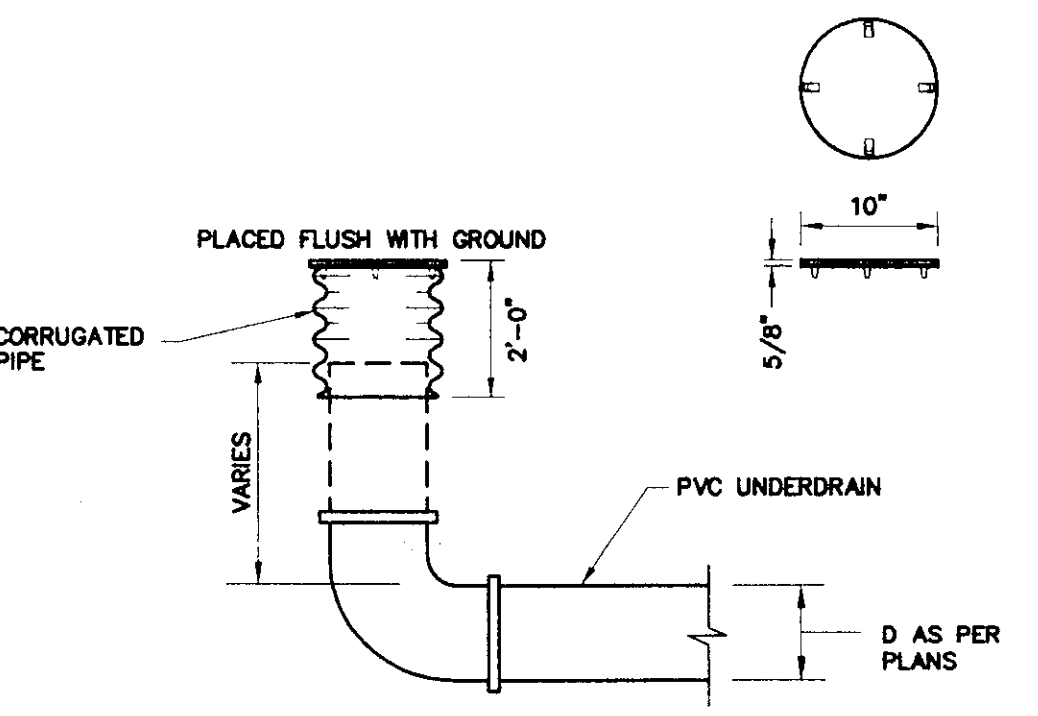

3 UNDERDRAIN FLUSHING BASIN  
N.T.S.


NOTE:  
COVER OPEN PIPE SECURELY WITH MIRAFI 140N FABRIC (OR APPROVED EQUIVALENT) UNTIL PERMANENT EROSION CONTROLS ARE IN PLACE. REMOVE ACCUMULATED DEBRIS & CLEAN OR REPLACE AS REQUIRED

LEGEND

- EXISTING CONTOUR
- PROPOSED CONTOUR
- X 193.1 PROPOSED SPOT ELEVATION
- PROPERTY LINE
- FM EXISTING FORCE MAIN
- OE OVERHEAD ELECTRIC
- WATER SHUT-OFF
- POWER POLE
- DRAINAGE SWALE
- WETLAND DELINEATION
- WETLANDS
- NEW LANDSCAPING
- FM NEW FORCE MAIN
- S NEW SANITARY SEWER
- W NEW WATER LINE
- STM NEW STORM LINE
- FD NEW FLOOR DRAIN
- NEW DRILLED WELL
- NEW GUARD RAIL
- UD NEW UNDERDRAIN
- UNDERDRAIN FLUSHING BASIN
- C.O. CLEANOUT
- ROADWAY SUBGRADE UNDERCUT BY 12"

UNDERDRAIN PLAN

SCALE 1" = 50'


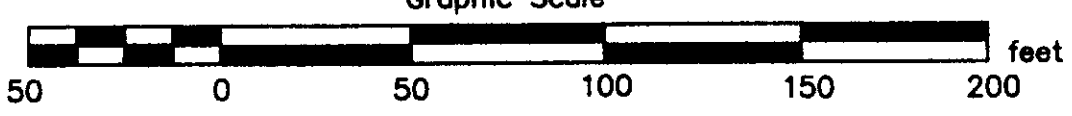


**Champlain Consulting ENGINEERS**  
 65 FRED ROAD, P.O. BOX 453 COLCHESTER, VERMONT 05446  
 PHONE: (802) 864-8960 FAX: (802) 864-1876


**D&W**  
 175 WILKINSON RD. STE. 5 S. BRILLINGTON, VT 05488  
 PHONE: (802) 864-8960 FAX: (802) 864-8960

1409 BARNACK STREET QUINCY, MA 01916  
 PHONE: (617) 471-2997 FAX: (617) 471-2997

Architects • Project Managers

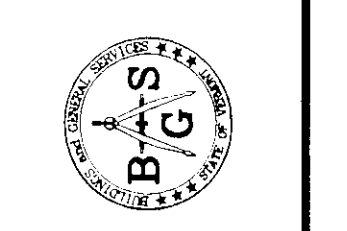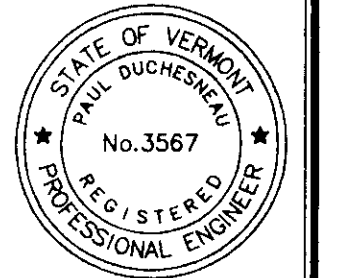

STATE OF VERMONT  
 DEPARTMENT OF BUILDINGS AND GENERAL SERVICES  
 AGENCY OF ADMINISTRATION  
 MONTPELIER, VERMONT

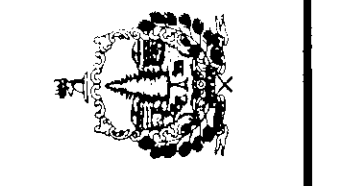

AGENCY OF TRANSPORTATION  
 N. FERRISBURGH MAINTENANCE FACILITY  
 NORTH FERRISBURGH, VERMONT

REVISIONS
SCALE: 1" = 50'
DATE: 01/04/06
DRAWN BY: CCE
APPR. BY: PD
FERRISBURGH
MAINTENANCE GARAGE
UNDERDRAIN PLAN

CSK-02

N:\sask\proj\23100\2005\23100\_CSK02\_2005.dwg Thu Jan 05 11:56:19 2006 CCE/MLC