




1 ROOF PLAN
1/8" = 1'-0"

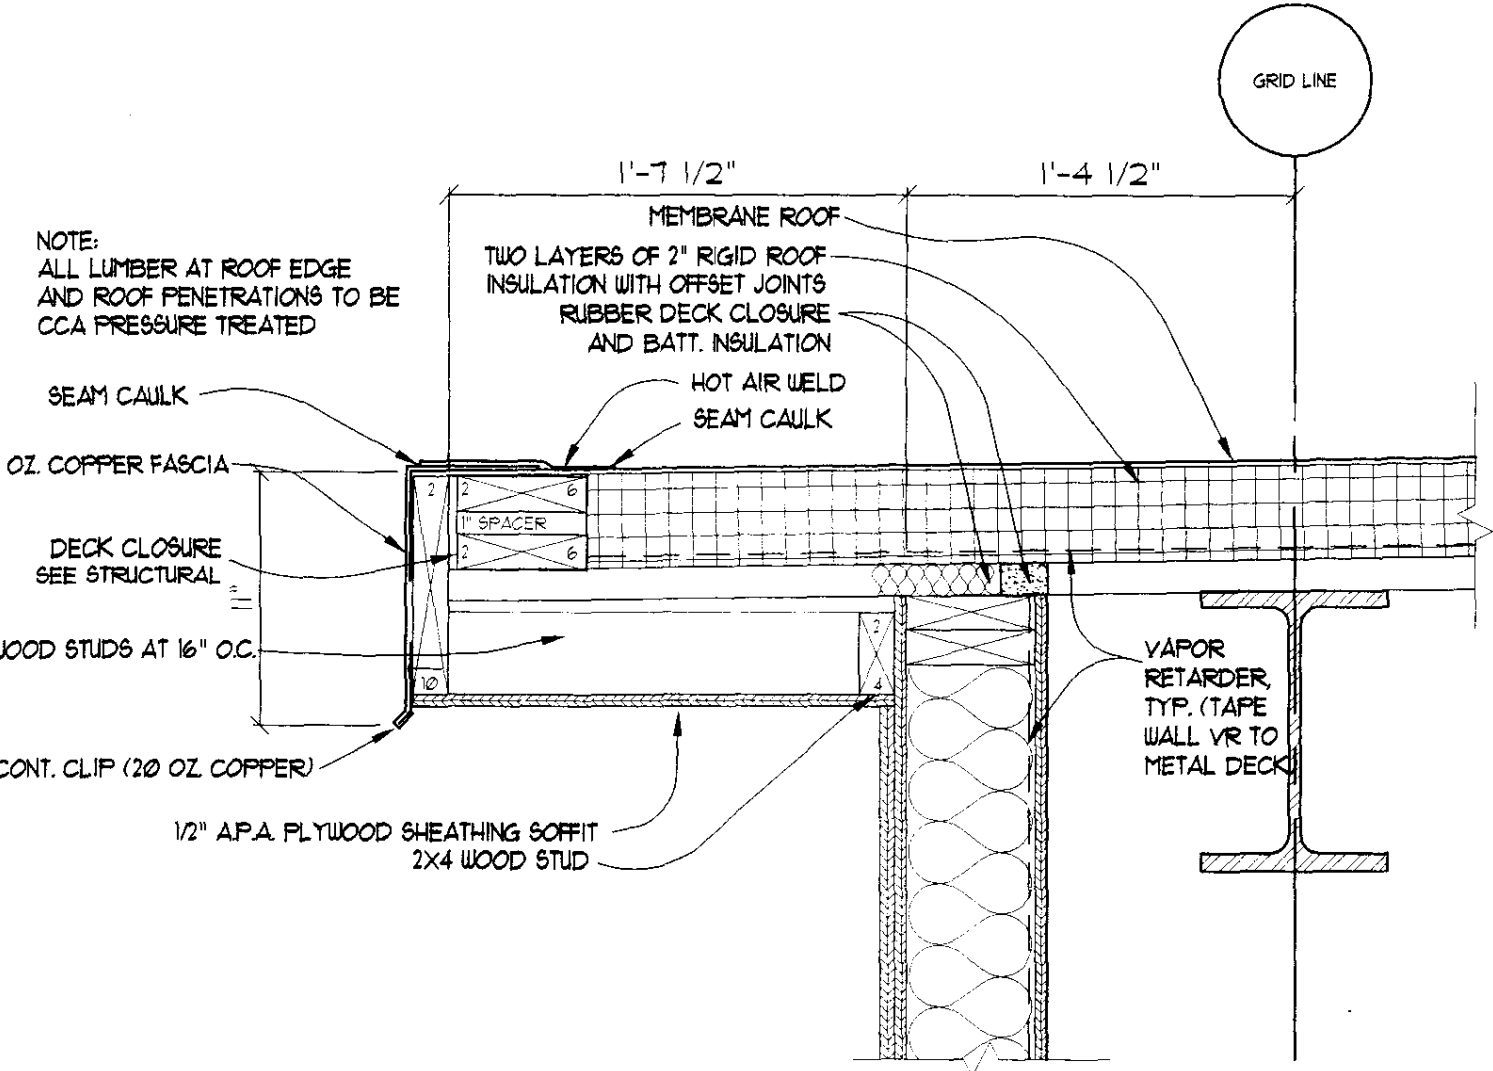


2 TYPICAL ROOF EAVE SECTION
1 1/2" = 1'-0"

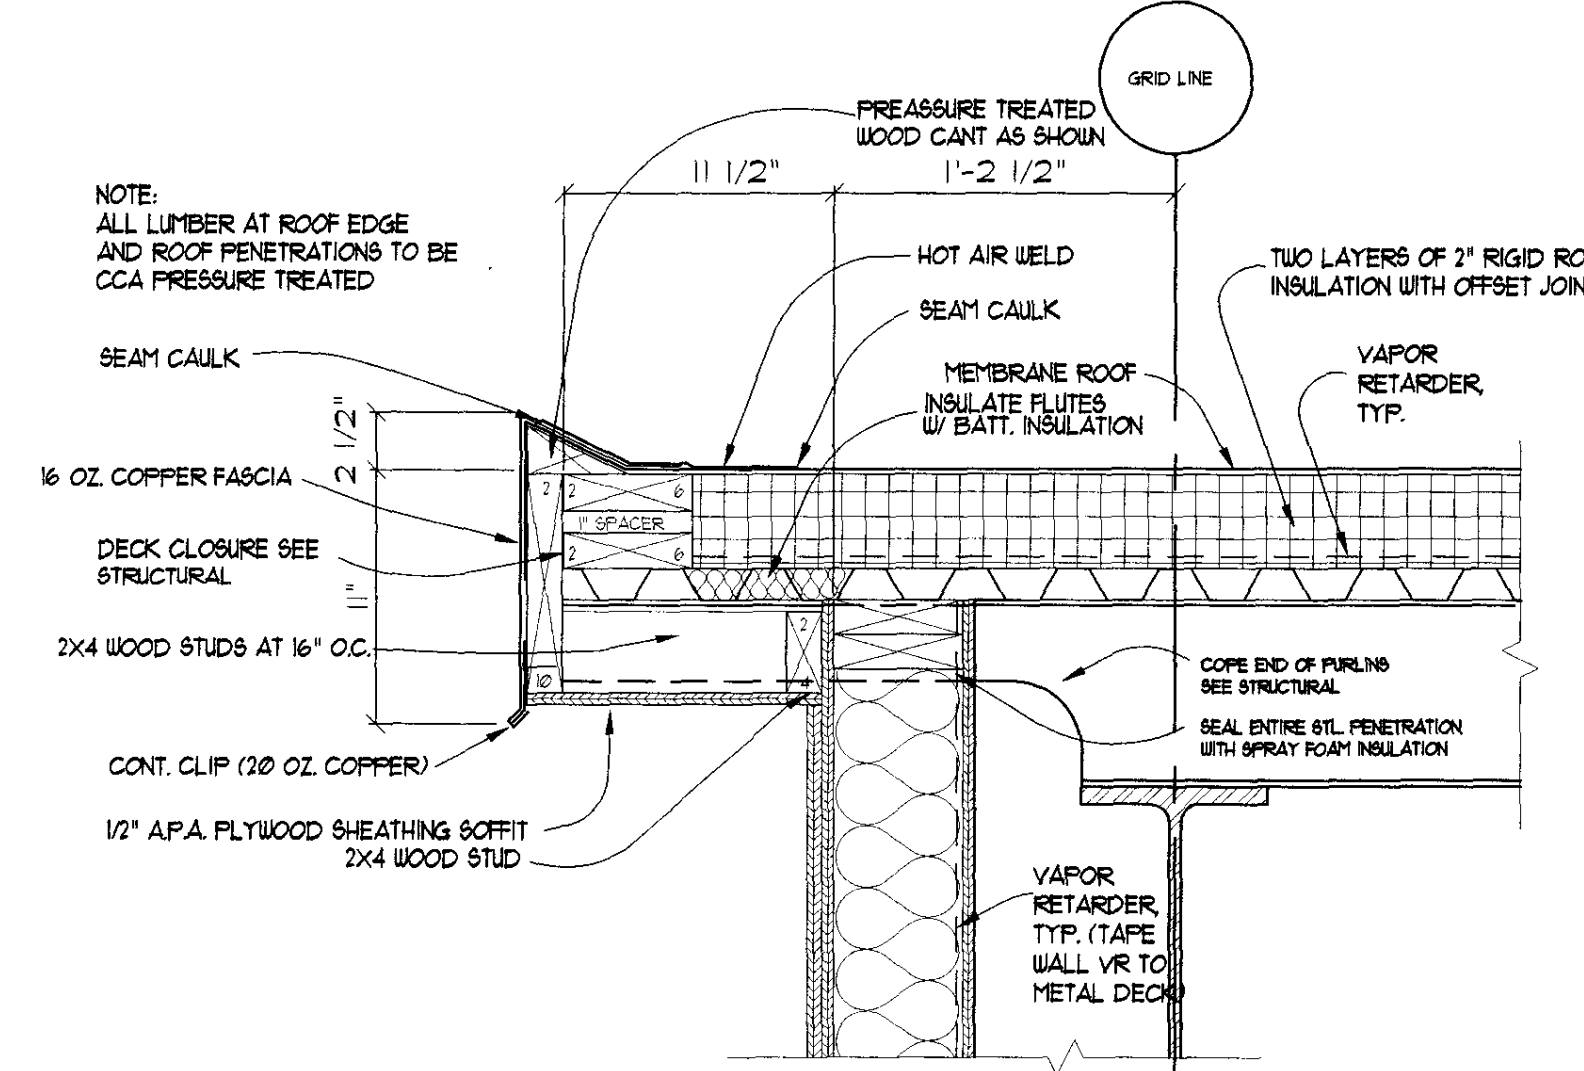


3 TYPICAL ROOF SECTION
1 1/2" = 1'-0"

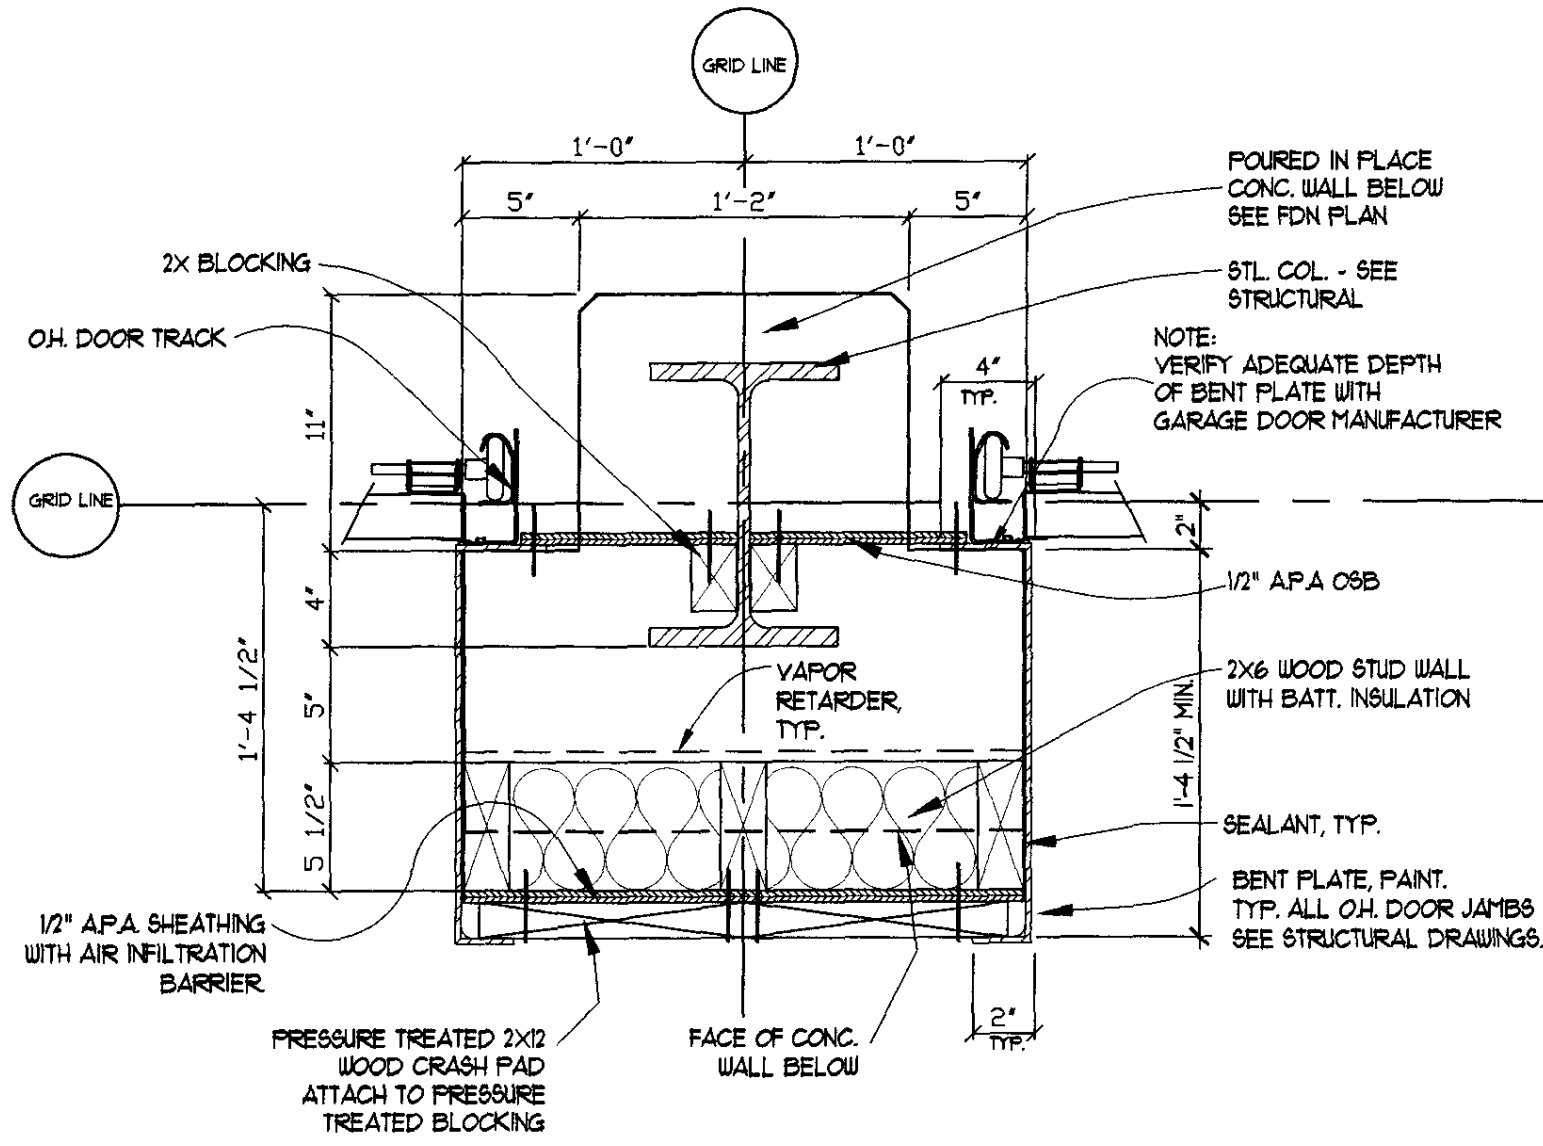


4 O.H. DOOR JAMB DETAIL
1 1/2" = 1'-0"

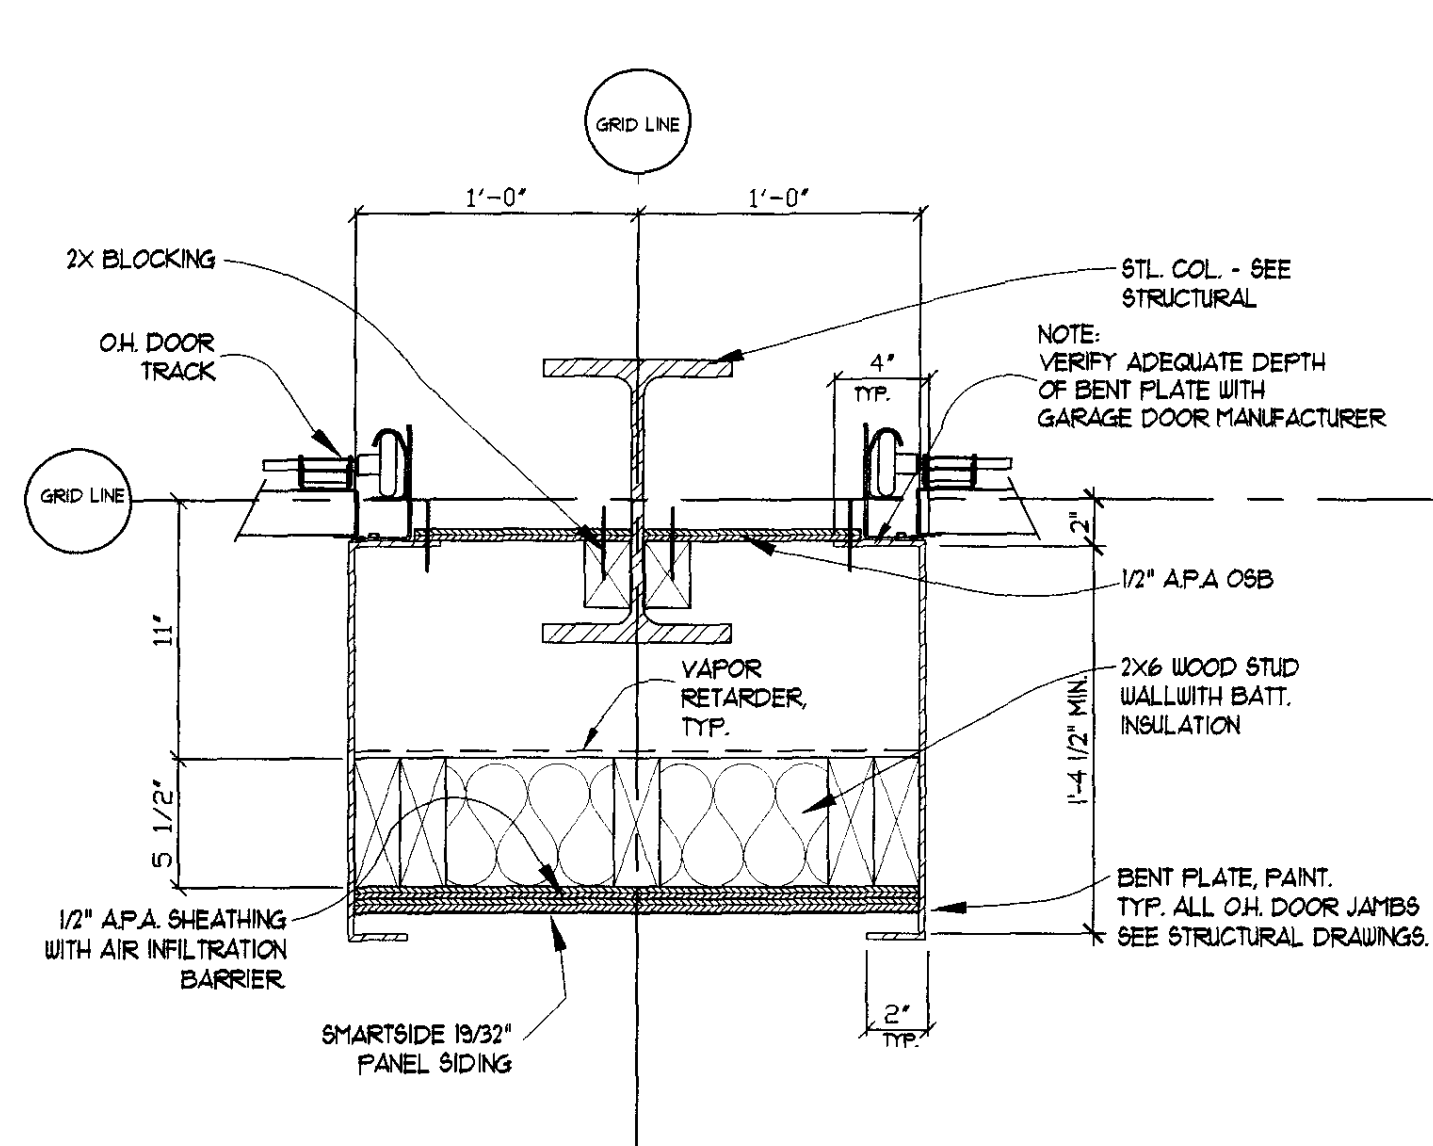


5 O.H. DOOR JAMB DETAIL
1 1/2" = 1'-0"

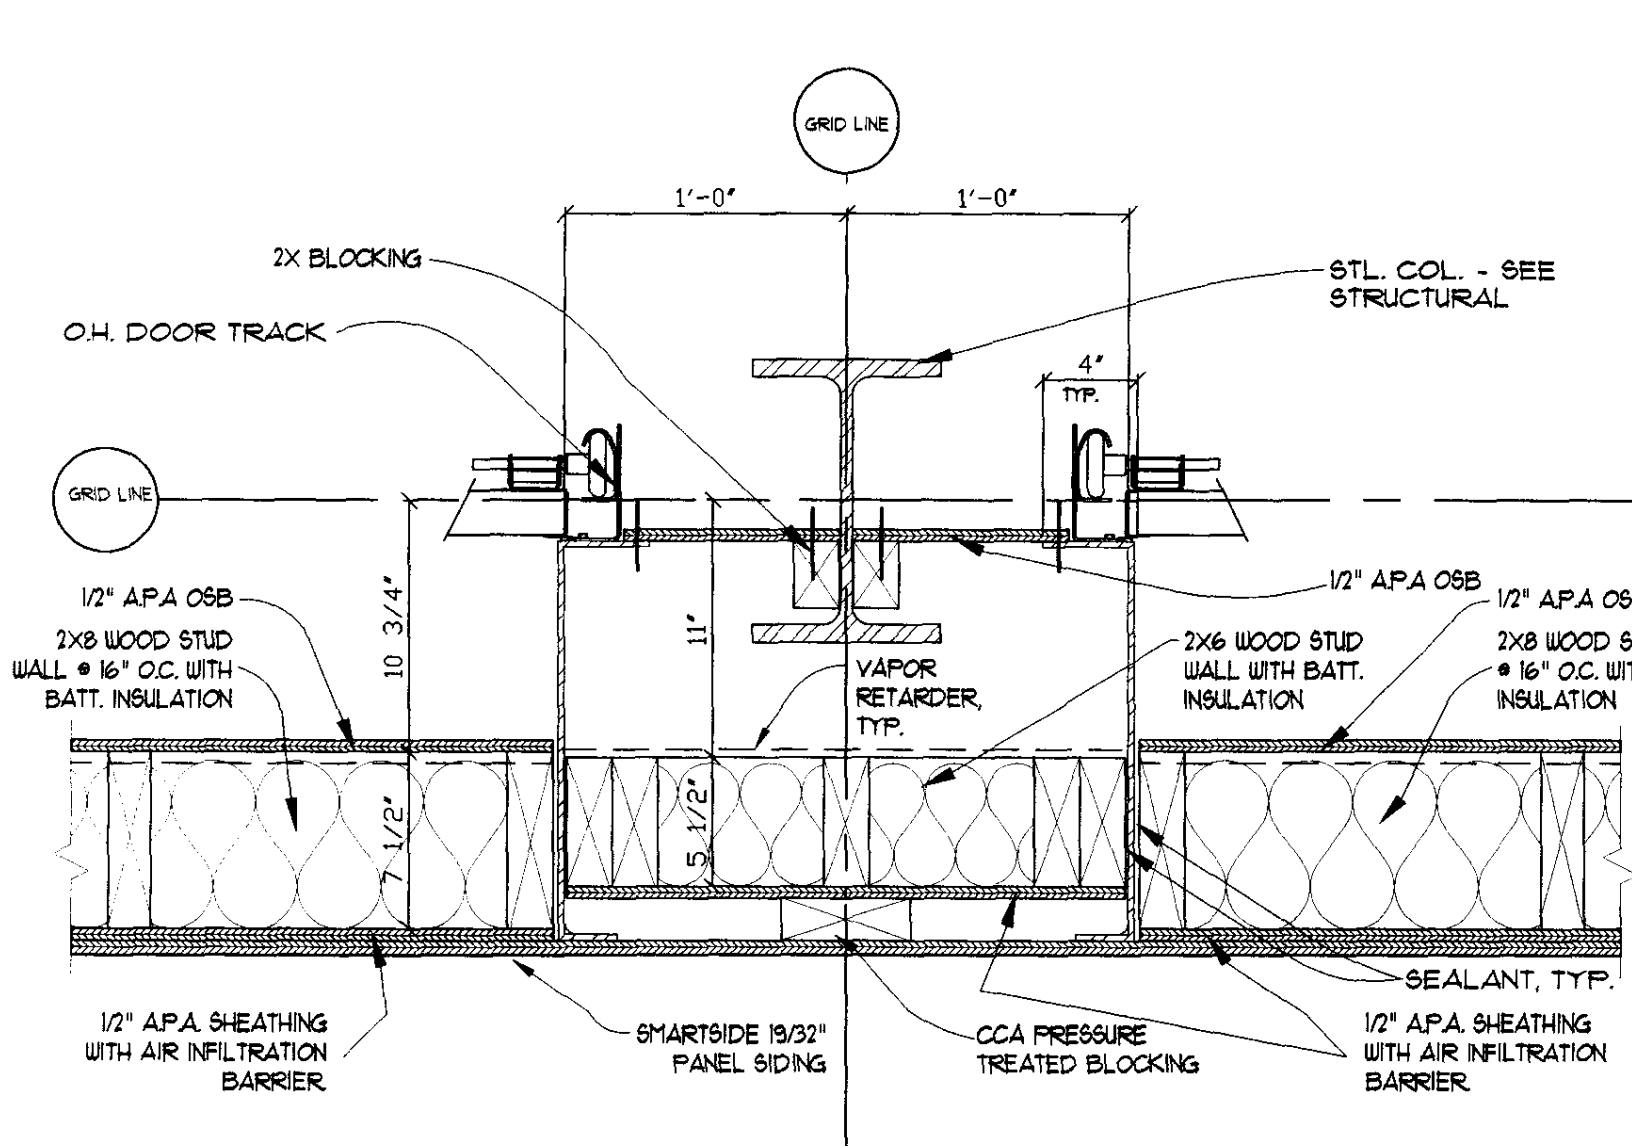


6 O.H. DOOR JAMB DETAIL ABOVE OPENING
1 1/2" = 1'-0"

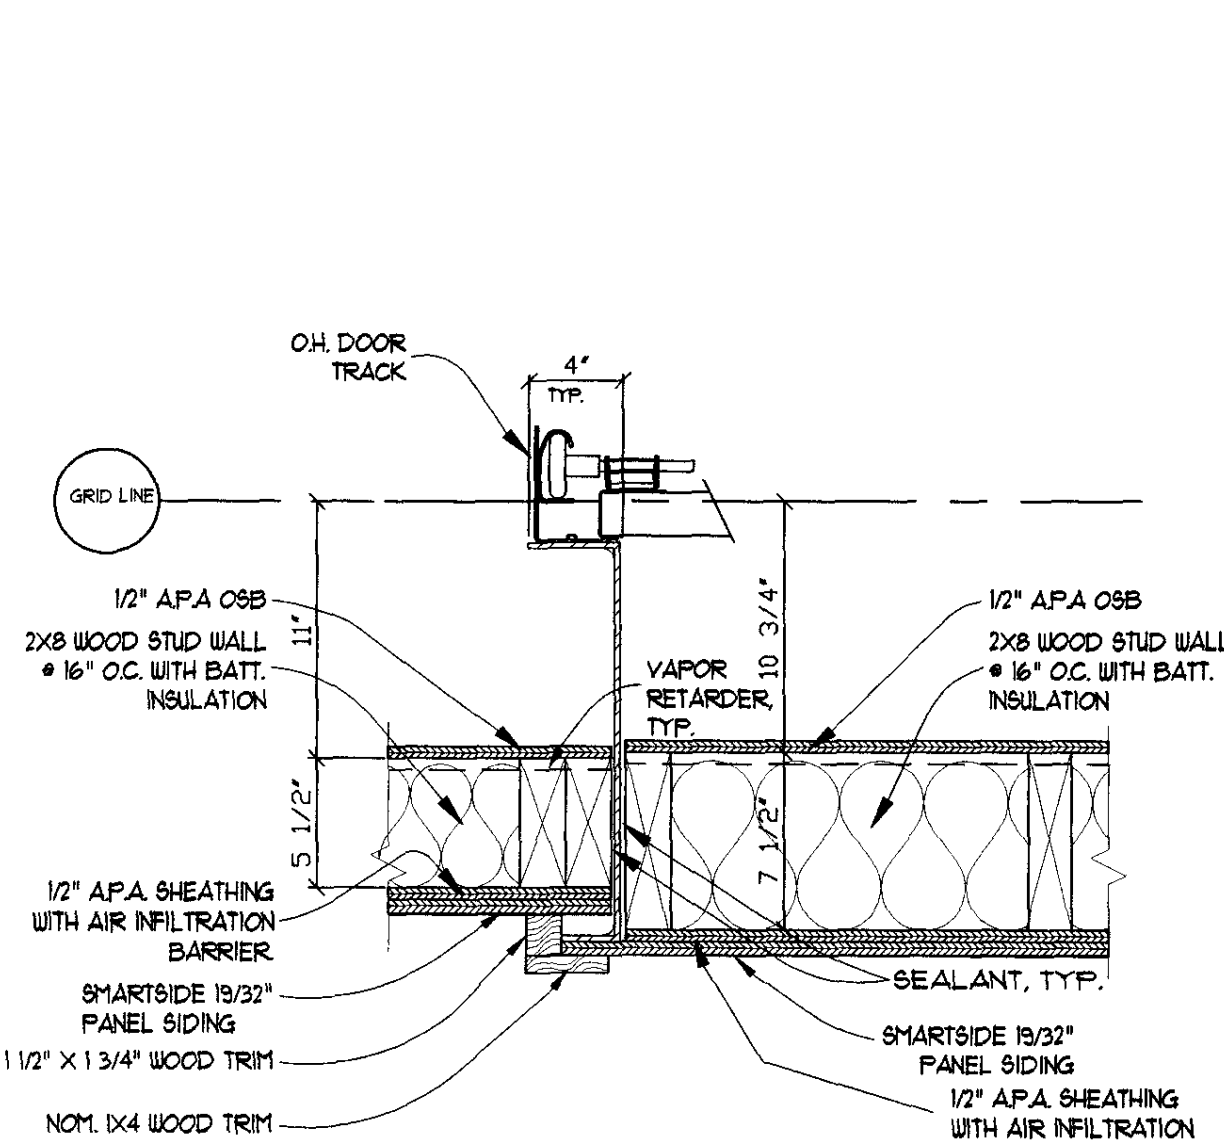


7 O.H. DOOR JAMB DETAIL ABOVE OPENING
1 1/2" = 1'-0"

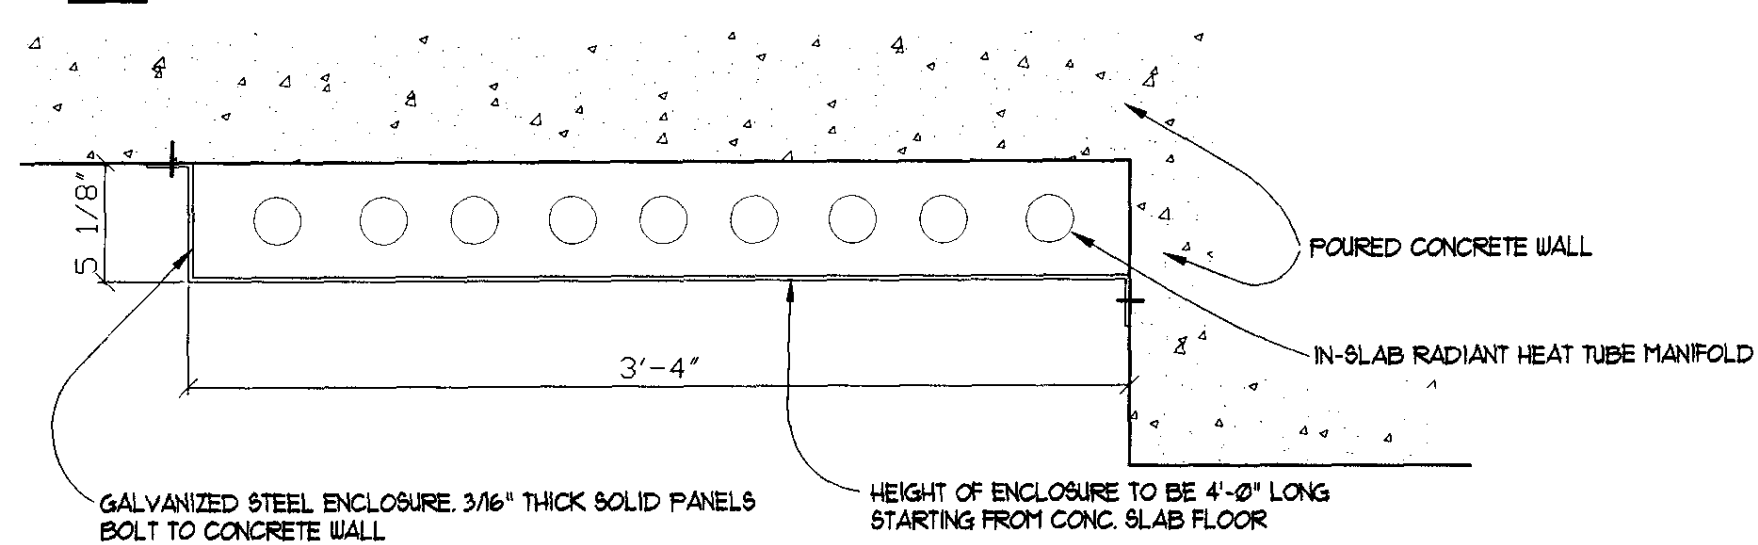


8 TYPICAL MANIFOLD ENCLOSURE
1 1/2" = 1'-0"

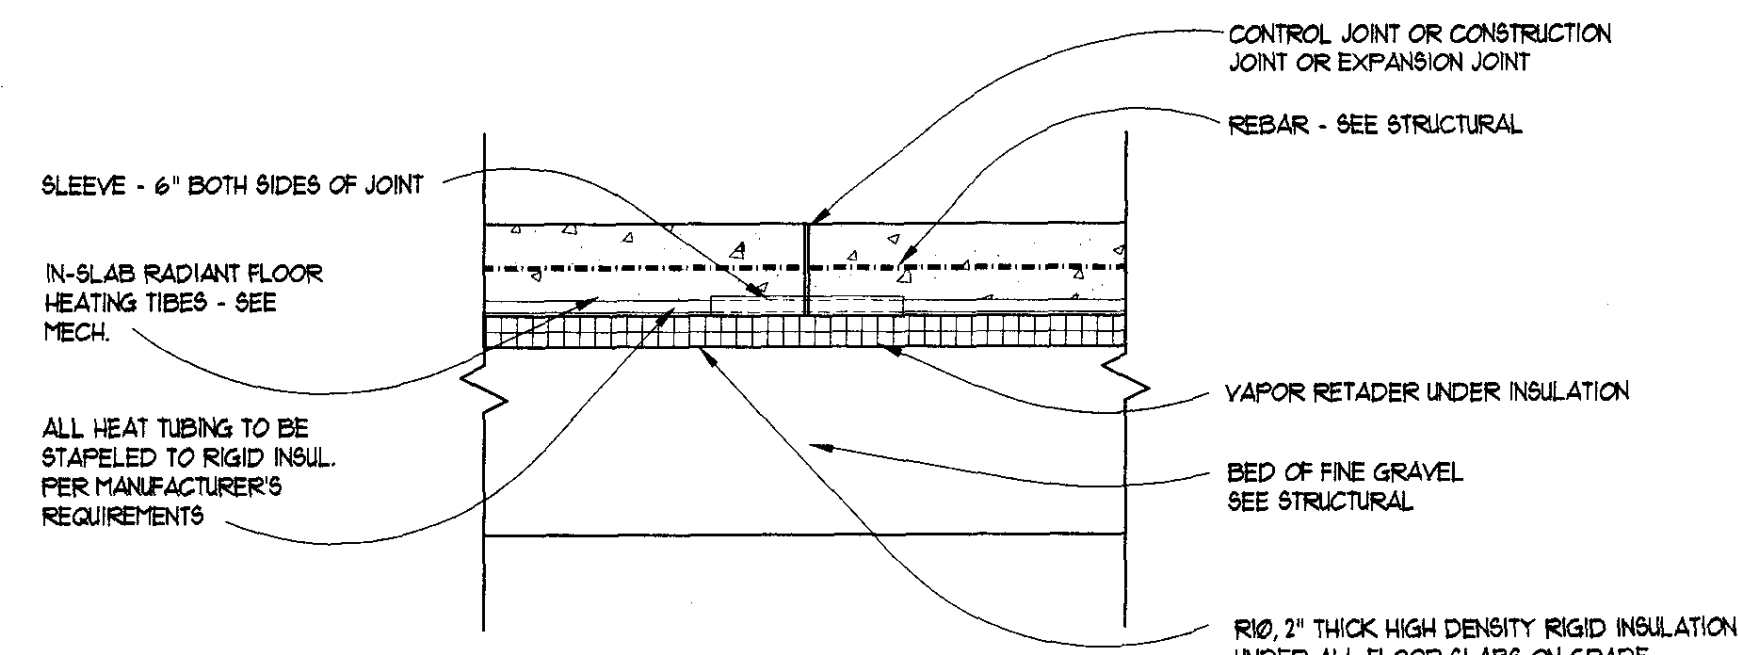


9 TYPICAL SLAB ON GRADE JOINT DETAIL
1" = 1'-0"

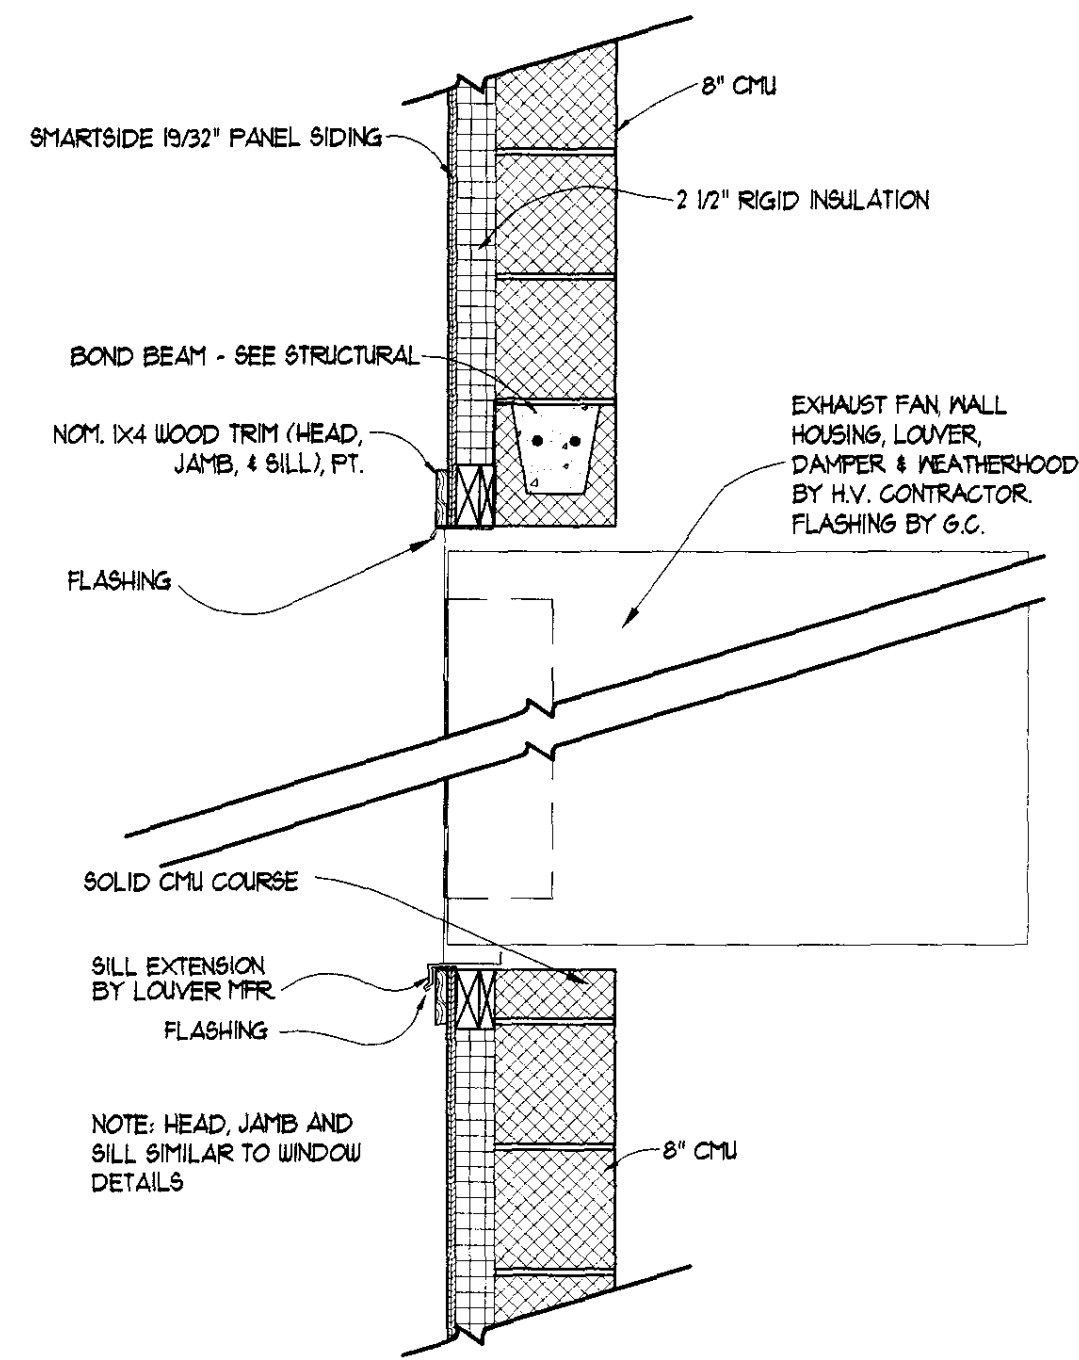


10 TYPICAL LOUVER SECTION @ CMU
1" = 1'-0"

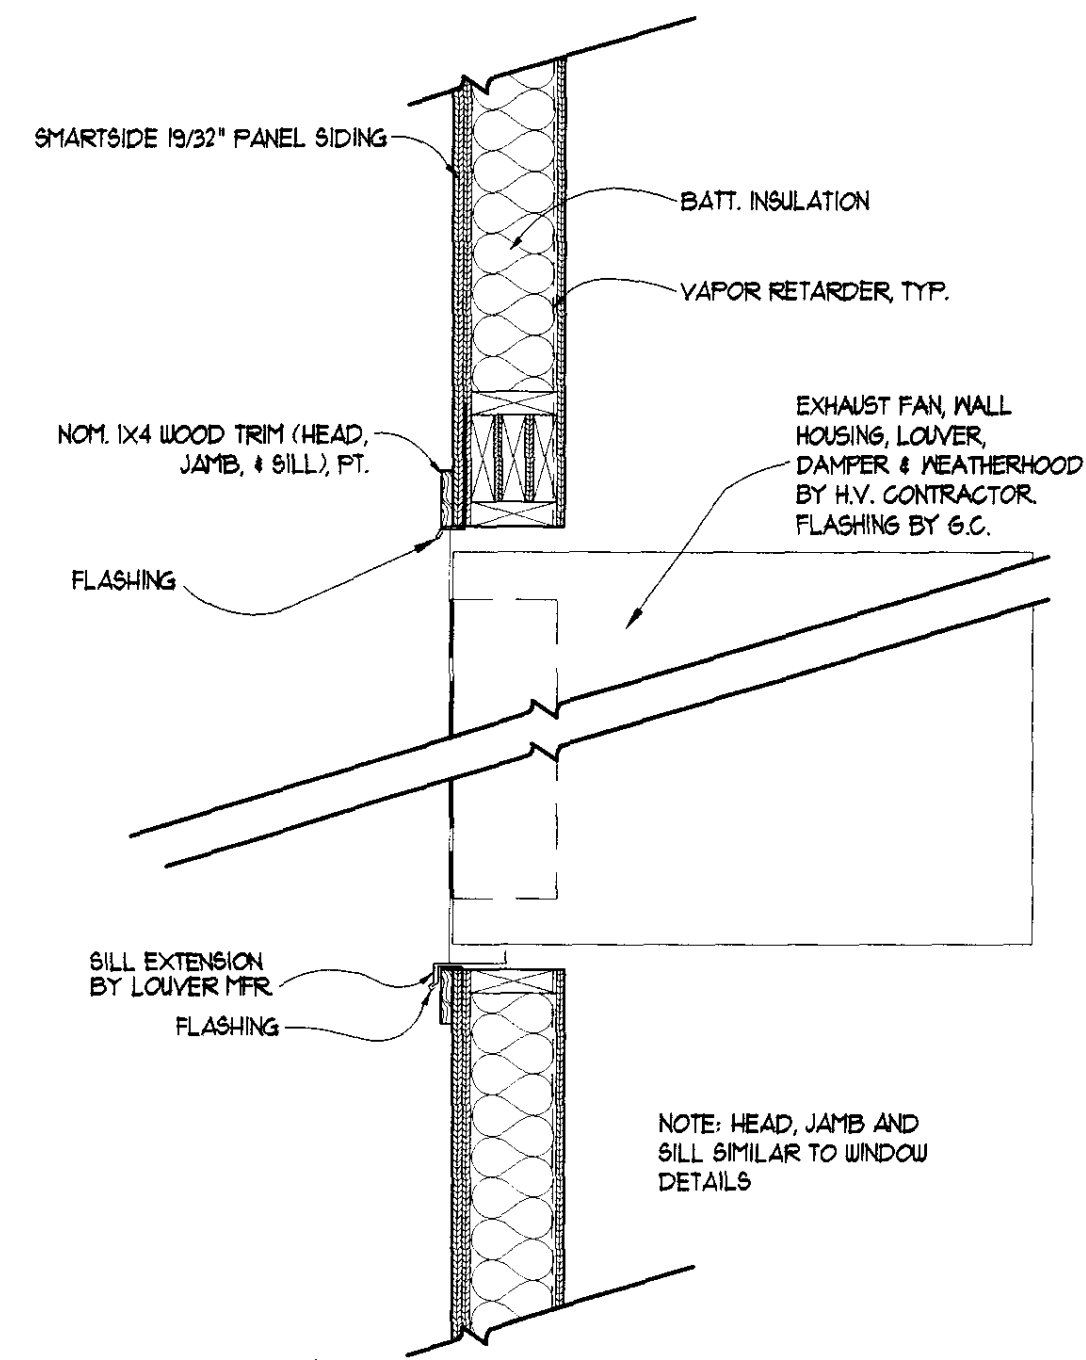

11 TYPICAL LOUVER SECTION @ STUD
1 1/2" = 1'-0"

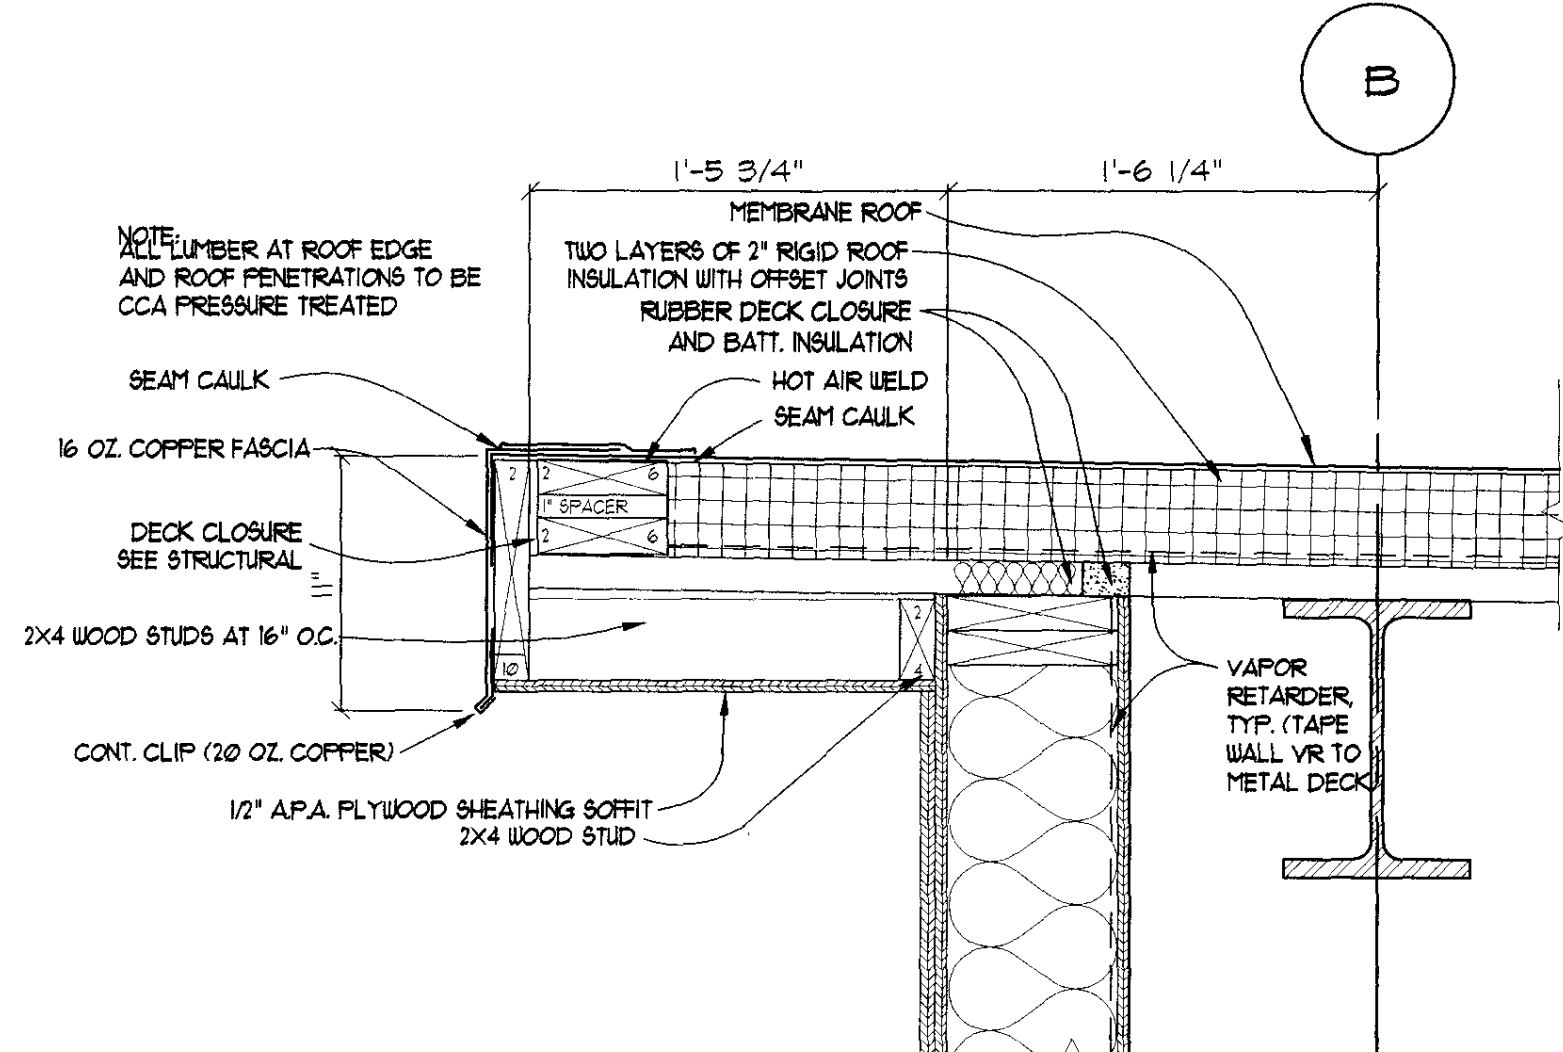


12 ROOF EAVE SECTION @ O.H. DOORS
1 1/2" = 1'-0"

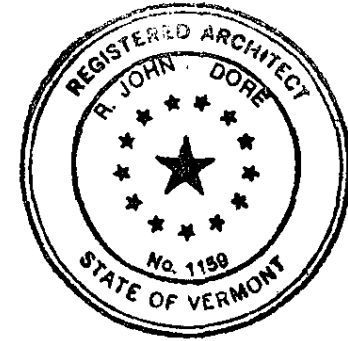

D&W
DORE AND WHITLER, INC.
Architects • Project Managers



STATE OF VERMONT
DEPARTMENT OF BUILDINGS
AND GENERAL SERVICES
AGENCY OF ADMINISTRATION
MONTPELIER, VERMONT

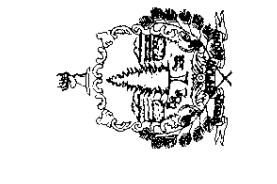

AGENCY OF TRANSPORTATION
N. FERRISBURGH MAINTENANCE FACILITY
NORTH FERRISBURGH VERMONT

REVISIONS

SCALE: AS NOTED
DATE: 1/4/06
DRAWN BY: V/W
APPR. BY: A/W

N. FERRISBURGH
MAINTENANCE GARAGE
ROOF PLAN
ROOF DETAILS
MISC. DETAILS

A-2.0

F:\A01\North Ferrisburgh\REVISED A01\12-2-05\Drawings\Working Drawings\442-2-0.dwg, Layout1, 01/17/2006 02:33:05 PM, rferro, Cae 9800 36-length.pc3