




Typical Section thru Foundation
SCALE: 3/4" = 1'-0"

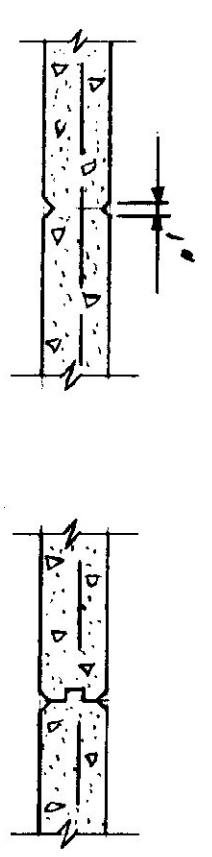

Typical Construction or Construction Joints
(locate at center of 56'-0" walls
at 1/3 points of 83'-4" walls.)

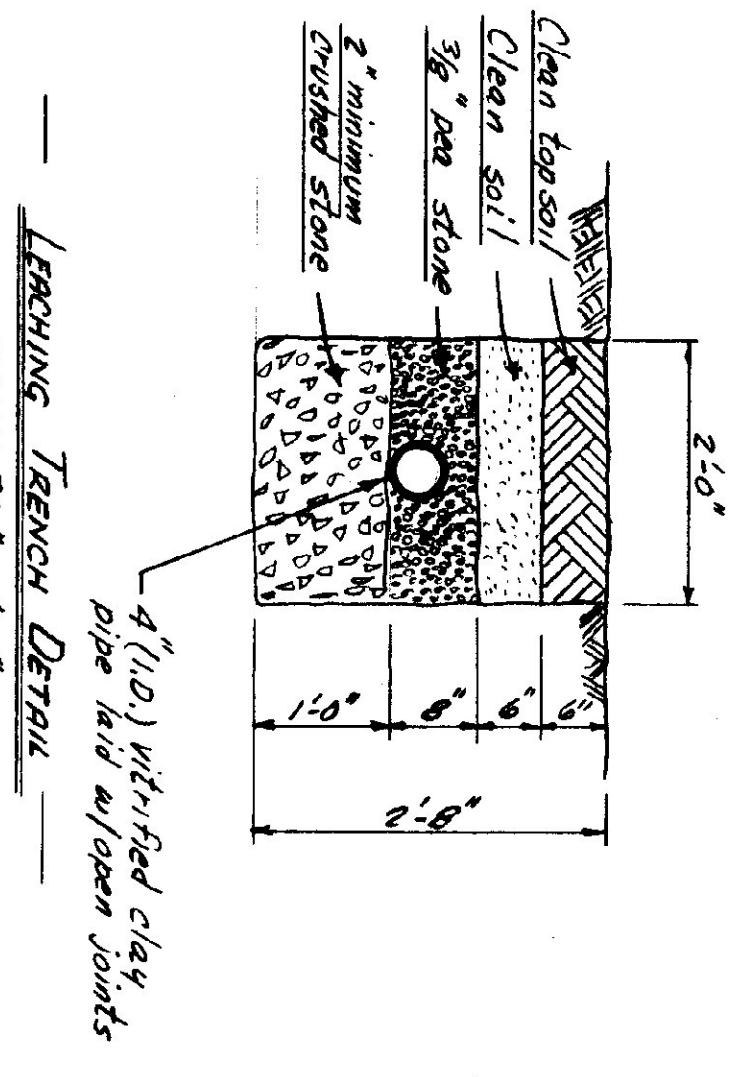


Leaching Trench Detail
SCALE: 3/4" = 1'-0"

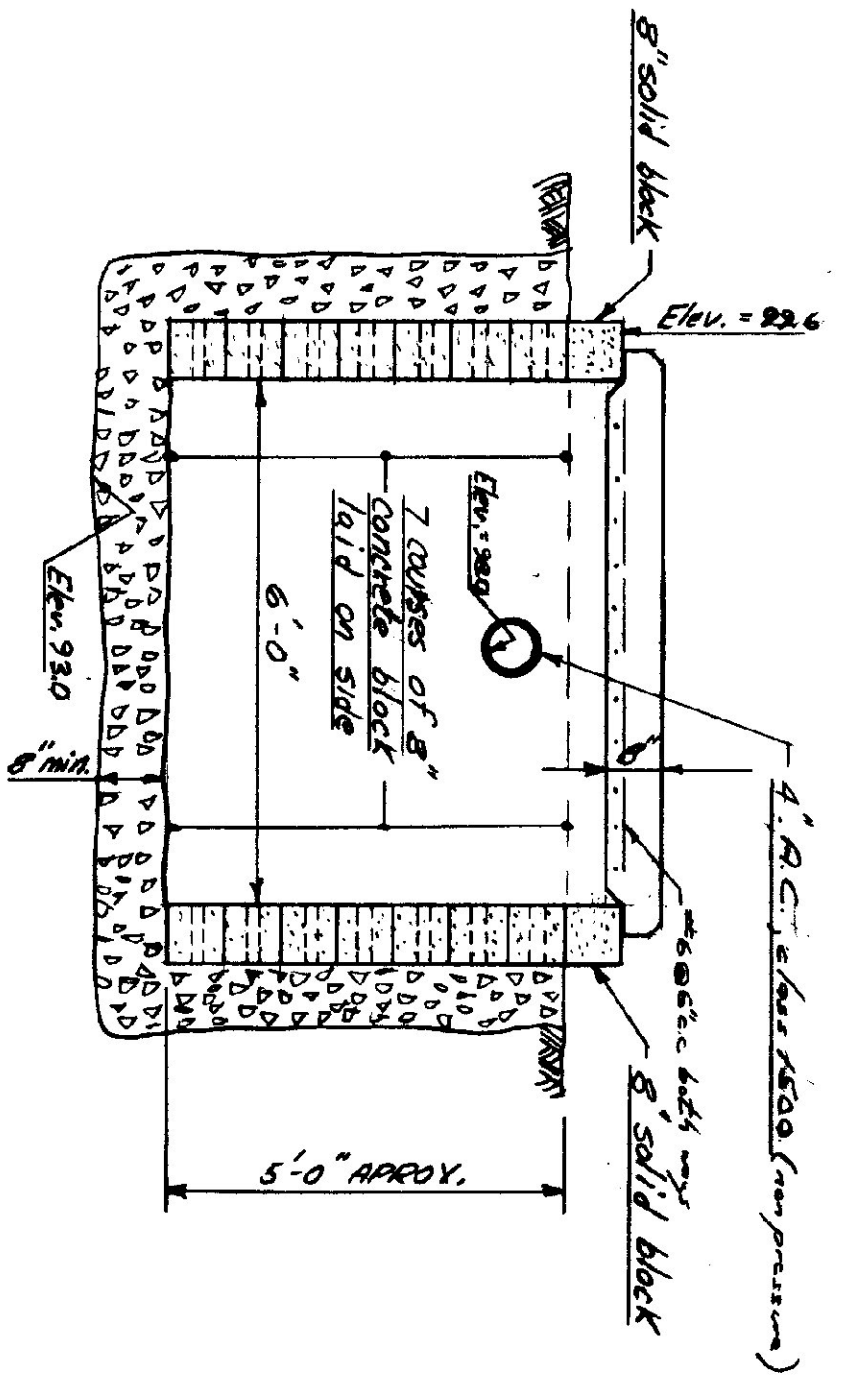

Section thru Dry Well and Floor Drain
SCALE: 1/2" = 1'-0"

LEGEND	
---	EXISTING CONTROLS
---	PROPOSED CONTROLS
[]	PROPOSED ELEVATIONS

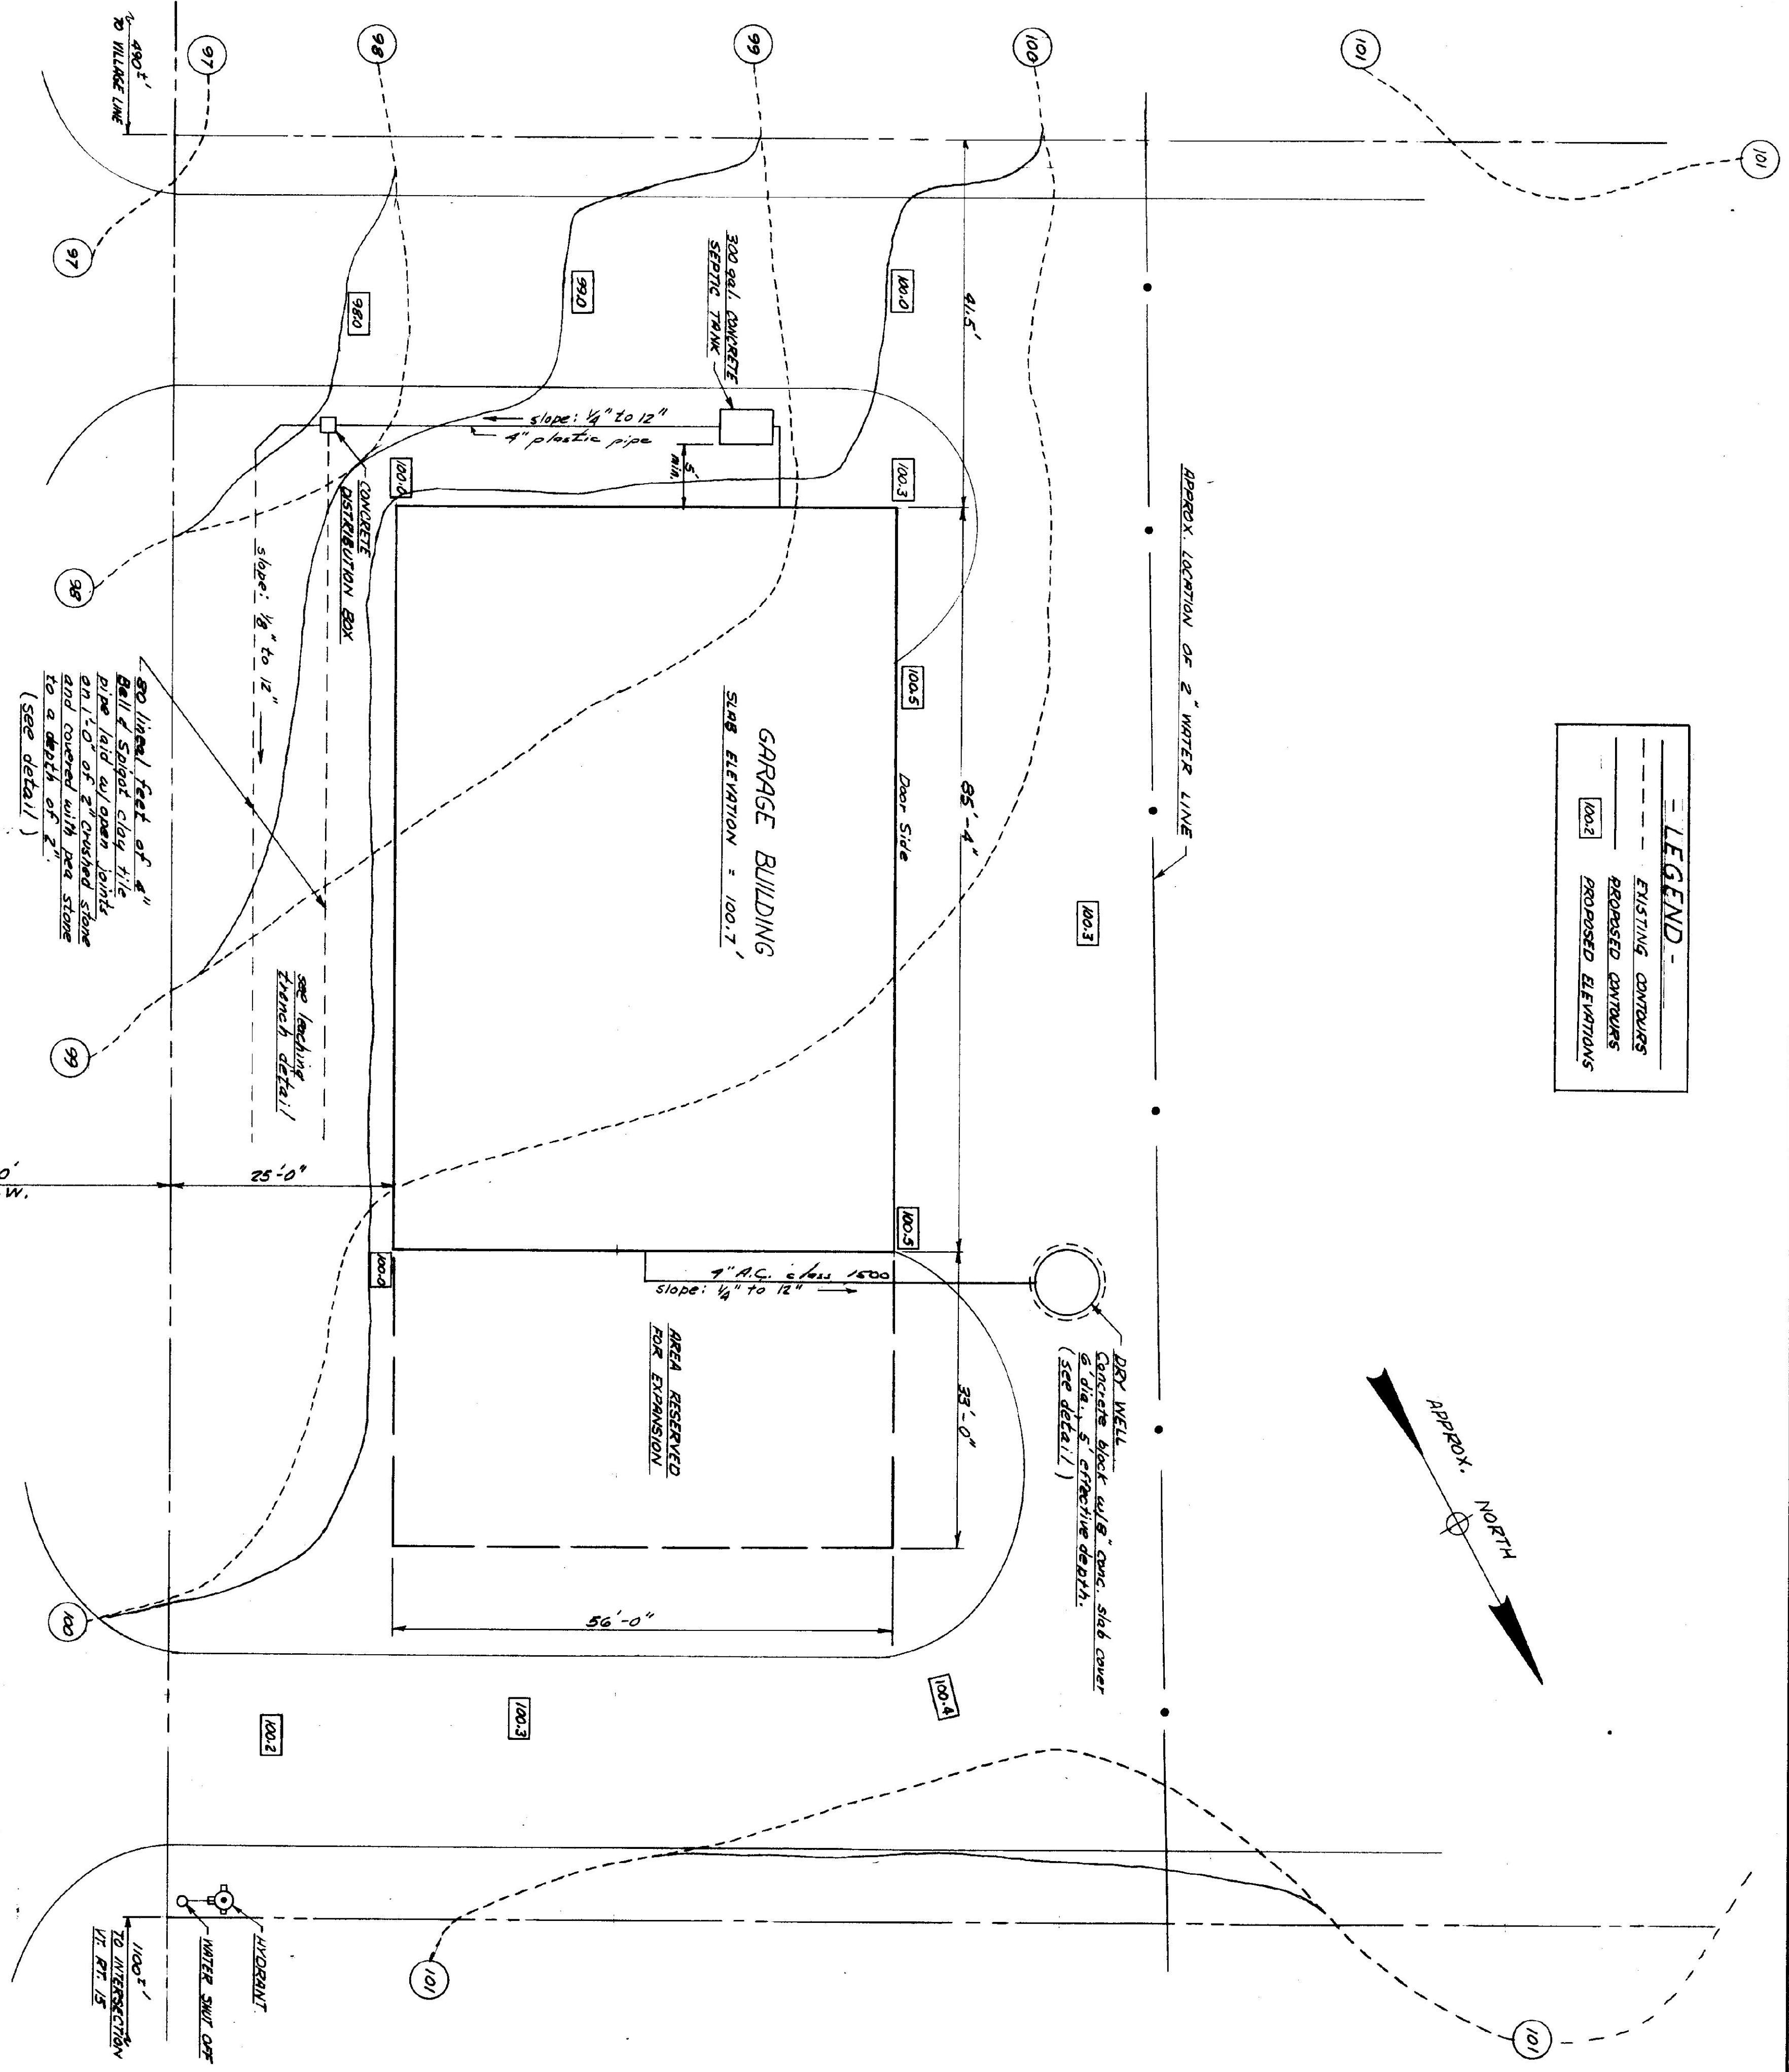

SITE PLAN
SCALE: 1" = 10'-0"

STANDARD GARAGE
MORRISVILLE VERMONT
VT DEPT. OF HIGHWAYS - DISTRICT 4

DATE: _____
DRAWN BY: _____
D. COBB

STATE BUILDINGS DIVISION
DEPT. OF ADMINISTRATION
VERMONT

1