


**MAIN FLOOR PLAN - MECHANICAL DEMOLITION**  
SCALE: 1/8"=1'-0"

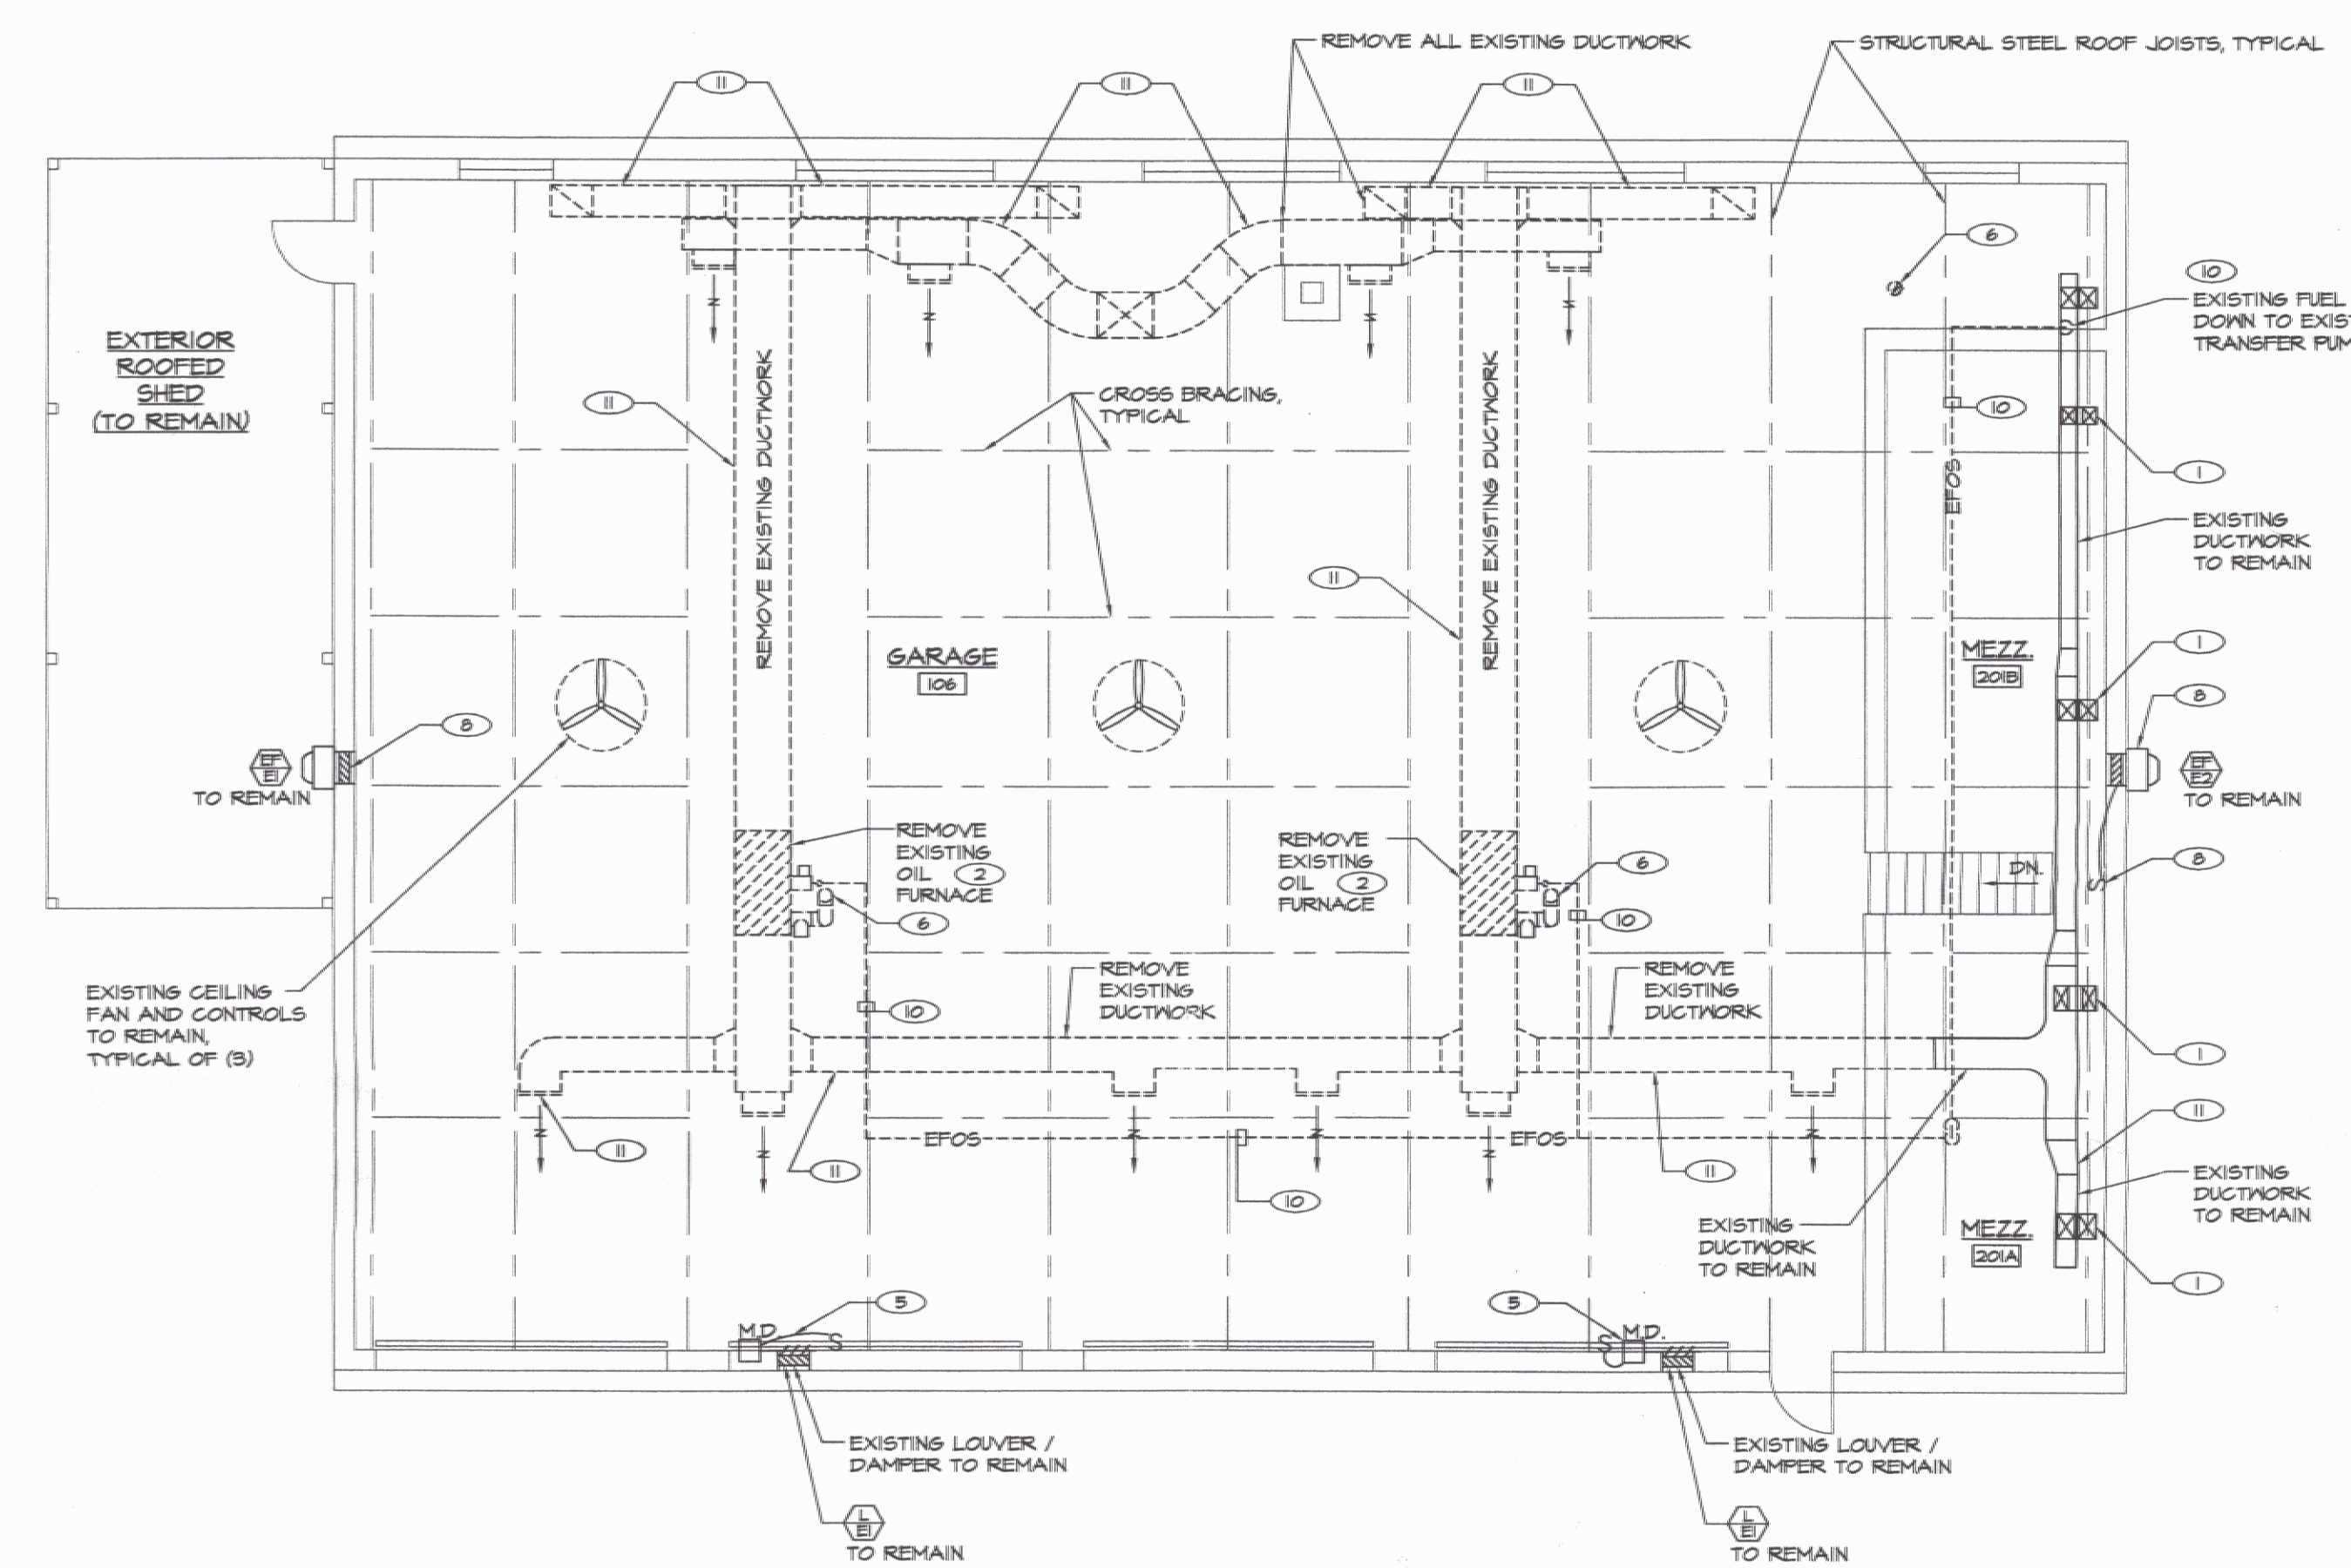


**MEZZANINE FLOOR PLAN - MECHANICAL DEMOLITION**  
SCALE: 1/8"=1'-0"

- DEMOLITION NOTES:** (APPLY TO THIS DRAWING ONLY)
- 1 EXISTING SUPPLY DUCTWORK THROUGH FLOOR TO REMAIN. INSTALL NEW VOLUME DAMPER IN EXISTING DUCT DROP.
  - 2 REMOVE OIL FIRED DUCT FURNACE AND ALL ASSOCIATED CONTROLS, DUCTWORK, FUEL PIPING & CONTROLS. TERMINATE WIRING IN JUNCTION BOX.
  - 3 CAP EXISTING FUEL OIL SUPPLY AND RETURN PIPING AT BUILDING WALL. ABANDON UNDERGROUND FUEL OIL SUPPLY AND RETURN PIPING IN PLACE. DISCONNECT AND CAP PIPING AT UNDERGROUND TANK MANHOLE.
  - 4 REMOVE WOOD FIRED FURNACE AND ALL ASSOCIATED CONTROLS, SUPPLY DUCTWORK, AND COMBUSTION AIR DUCTWORK.
  - 5 EXISTING DAMPER ACTUATOR, WIRING AND CONTROLS TO REMAIN.
  - 6 REMOVE EXISTING FLUE, AND BREECHING THROUGH ROOF. PATCH ROOF TO MATCH EXISTING. USE ORIGINAL ROOF CONTRACTOR AS REQUIRED TO MAINTAIN WARRANTY.
  - 7 REMOVE EXISTING WOOD FIRED FURNACE EXHAUST FLUE AND BREECHING, PATCH FLUE AND CHIMNEY AS NECESSARY.
  - 8 EXISTING FAN, ASSOCIATED WIRING AND CONTROLS TO REMAIN.
  - 9 EXISTING CEILING GRILLE TO REMAIN.
  - 10 REMOVE EXISTING OIL TRANSFER PUMP, INCLUDING ALL ASSOCIATED FUEL OIL PIPING INSIDE BUILDING.
  - 11 REMOVE EXISTING AIR DISTRIBUTION DUCTWORK, GRILLES, DIFFUSERS AND ALL ASSOCIATED ACCESSORIES. PATCH HOLES IN WALLS AND CEILINGS LEFT BY DEMOLITION TO MATCH EXISTING.
  - 12 EXISTING CONCRETE PAD FOR WOOD FIRED FURNACE TO REMAIN.

**GENERAL NOTES:**

THE OWNER MAY WISH TO RETAIN OWNERSHIP OF SELECTED PIECES OF EQUIPMENT AND ACCESSORIES SCHEDULED FOR DEMOLITION. OBTAIN A LIST OF ANY SUCH ITEMS. PROTECT SUCH ITEMS FROM DAMAGE AND DELIVER TO DESIGNATED LOCATION ON THIS SITE.

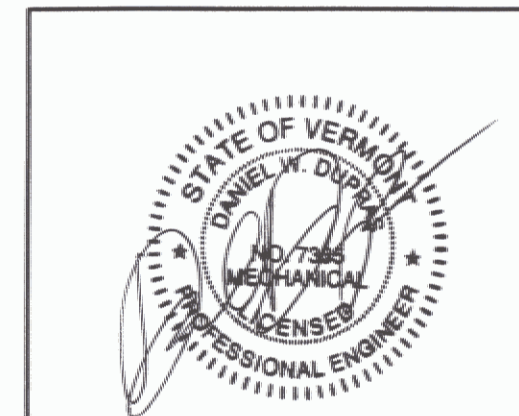

NO.	ISSUED FOR	DATE
2	REISSUED FOR BIDDING	09/2004
1	ISSUED FOR BIDDING	1/19/04



HEATING, VENTILATION, & AIR CONDITIONING,  
PLUMBING, FIRE PROTECTION, & ELECTRICAL

CHARLES F. LANE, P.E.  
DANIEL W. DUPRAS, P.E.

51 KILLINGTON AVENUE,  
RUTLAND, VERMONT 05701  
TELEPHONE: (802)747-3346  
FAX/MODEM: (802)747-3356

MAIN FLOOR PLAN & MEZZ. FLOOR PLAN MECHANICAL DEMOLITION				<b>M 1</b>
HEATING SYSTEM REPLACEMENT NORTH HERO AOT GARAGE NORTH HERO, VERMONT				
APPR:	DWD	DRAWN:	KFC	SCALE: AS NOTED
PROJ. NO.			0912-09	