


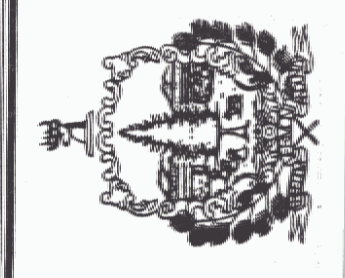

STATE OF VERMONT  
 Department of Buildings  
 and General Services  
 Agency of Administration  
 Montpelier, Vermont



VERMONT

WESTFIELD A.O.T. GARAGE  
 NEW EXTERIOR WALLS  
 ELEVATIONS & WALL SECTION


WESTFIELD

REVISIONS

SCALE: AS NOTED	DATE: JUNE 2005	DRAWN BY: M. DeJACKOME	APPR. BY: R. BARRY
-----------------	-----------------	------------------------	--------------------

WESTFIELD  
 A.O.T. GARAGE  
 NEW EXT.  
 WALLS  
 ELEVATIONS &  
 WALL SECTION

A-1  
 1 OF 1

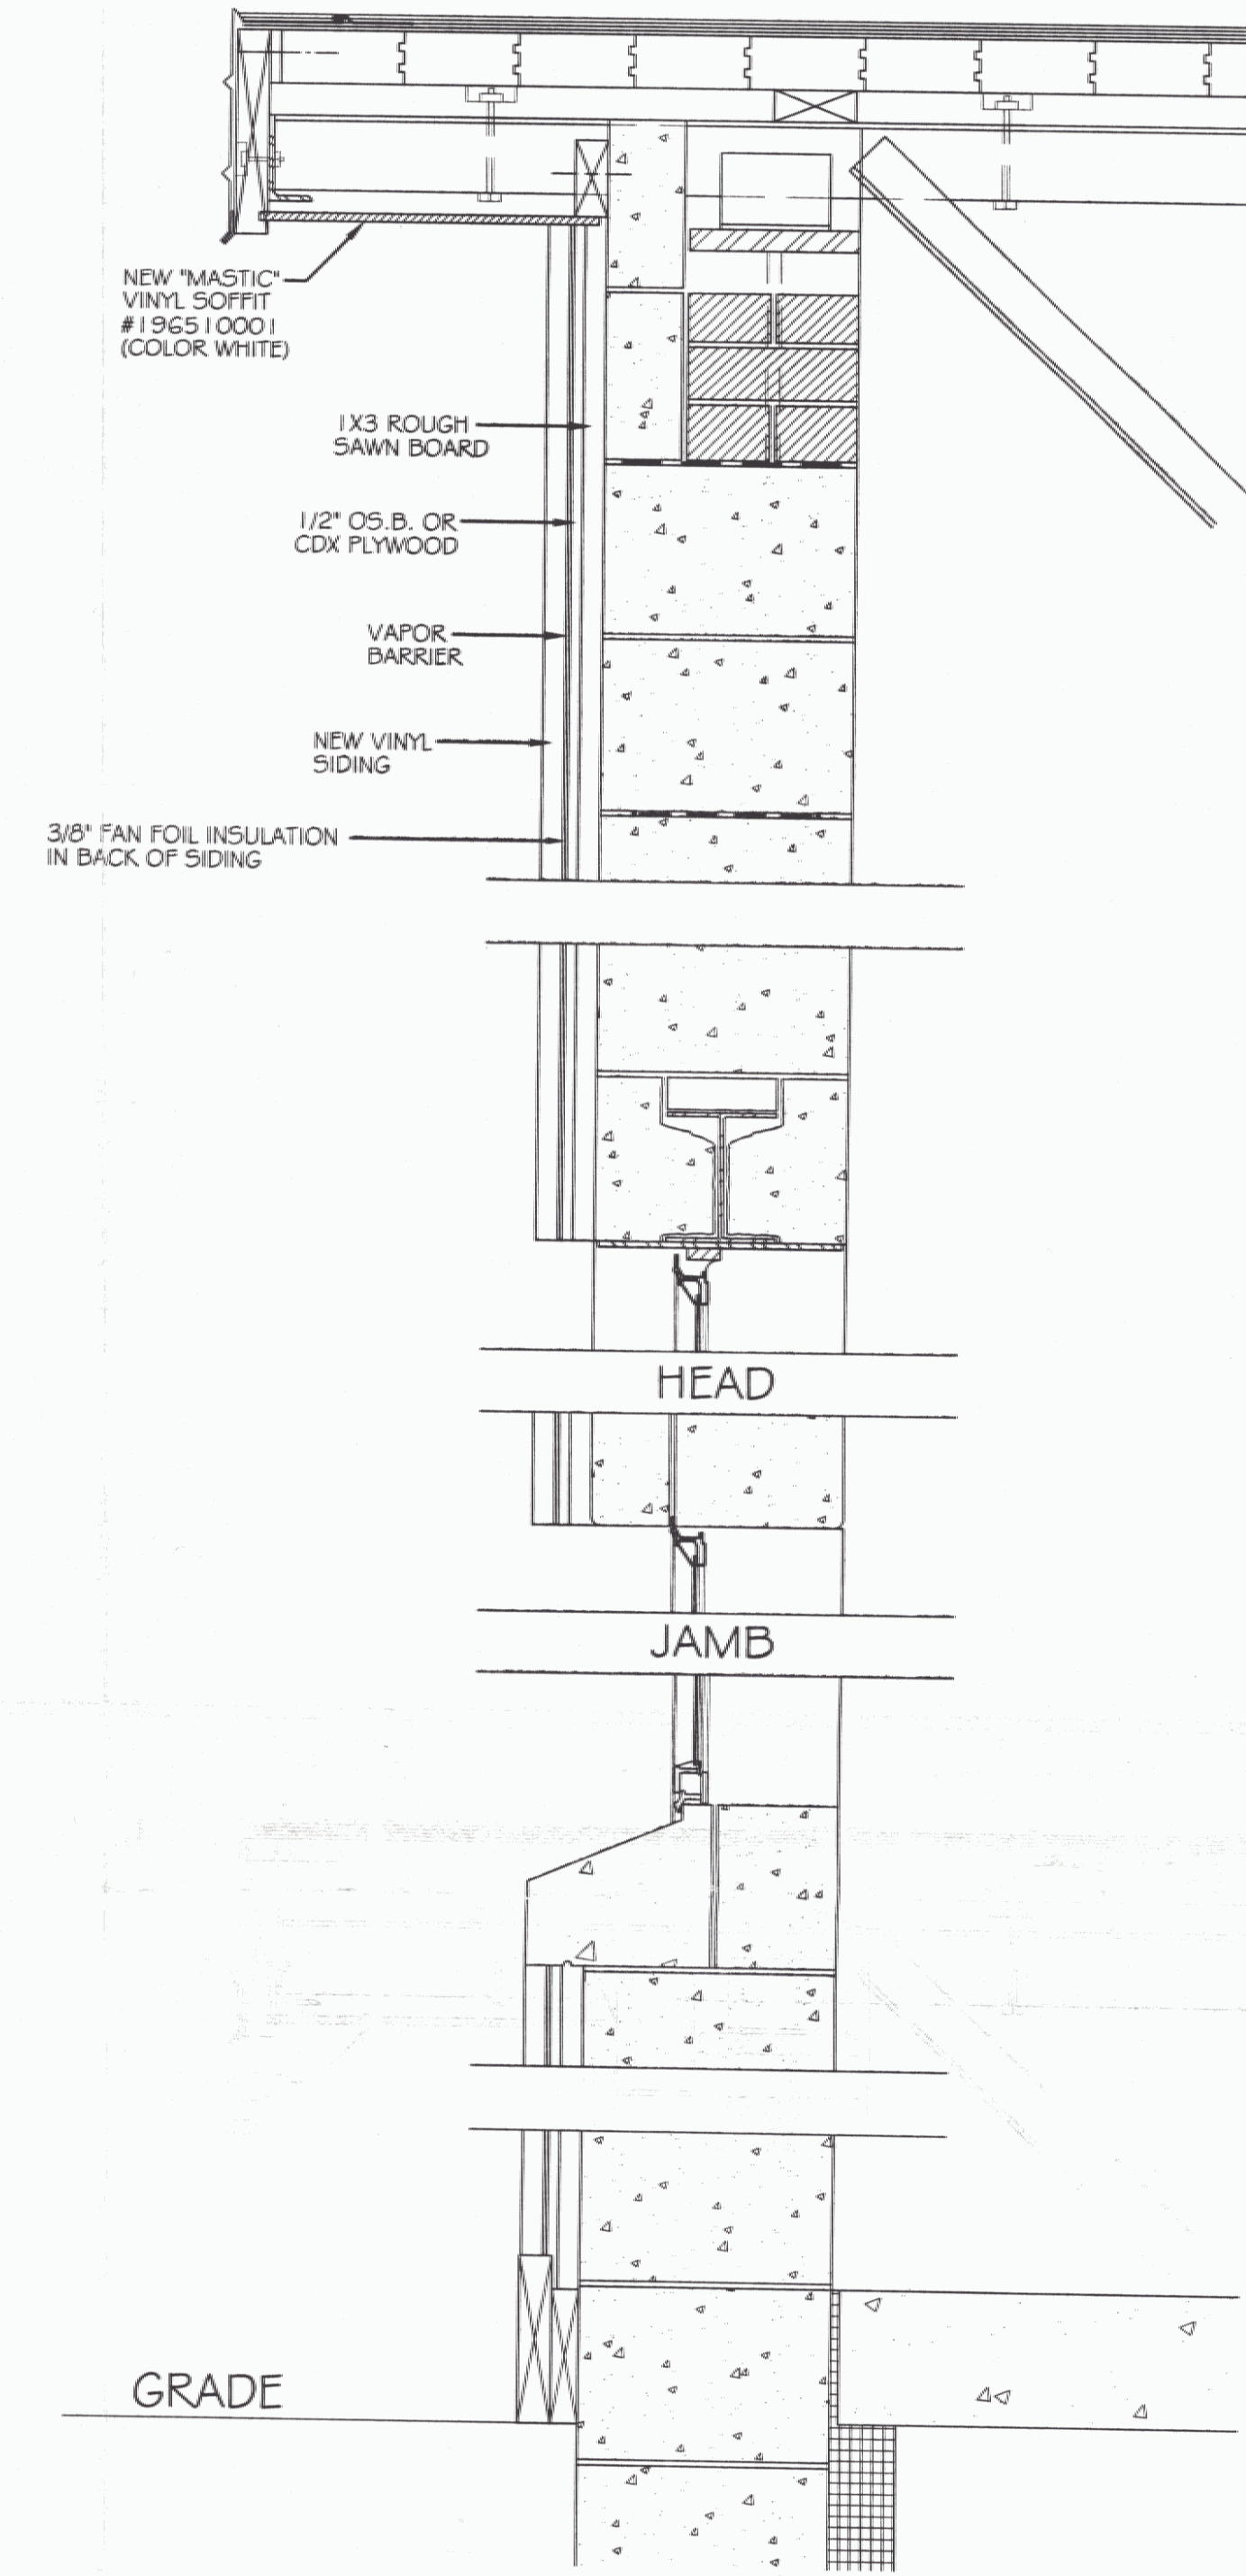


WALL SECTION @ FRONT  
 N.T.S.


WALL SECTION  
 N.T.S.

- NOTES
- 1.) FIELD VERIFY DIMENSIONS AND EXISTING CONDITIONS.
  - 2.) ENTIRE BUILDING EXCEPT ALONG OVERHEAD DOORS TO RECEIVE 1X3 ROUGH SAWN STRAPPING @ 2'-0" O.C. FASTEN WITH TAPCON SCREWS. 1" RIGID INSULATION BETWEEN STRAPPING, COVERED W/ 1/2" O.S.B. OR 1/2" CDX PLYWOOD AND TYVEK VAPOR BARRIER. NEW VINYL SIDING SHALL BE "MASTIC" DOUBLE 4" CW2-40, COLOR VICTORIAN GREY.
  - 3.) AREA BETWEEN O.H. DOORS TO RECEIVE NEW P.T. 5/4" X 6" BOARDS W/ TAPERED JOINTS. FASTEN W/ 2" TAPCON SCREWS. SEE EAST ELEVATION.
  - 4.) USE TYVEK AIR INFILTRATION BARRIER, 9' X 100' ROLLS.
  - 5.) NEW SIDING SHALL BE "MASTIC". CORNER POSTS WILL BE 3" FACE, W/ 5/8" "MASTIC" J CHANNEL (MVJOS), & "MASTIC" FINISH TRIM (191130). ALL TO BE COLOR VICTORIAN GREY 009. SUBMIT STANDARD WARRANTY.
  - 6.) ALL EXISTING SOFFITS TO RECEIVE NEW "MASTIC" VINYL SOFFIT #196510001, COLOR WHITE. USE 5/8" "MASTIC" J CHANNEL (MVJOS) #191122.
  - 7.) REMOVE EXISTING WINDOWS AND REPLACE WITH "HARVEY" VINYL CLASSIC DOUBLE HUNG, COLOR WHITE.
  - 8.) REMOVE AND REINSTALL ALL EXISTING ELECTRICAL LIGHTS & CONDUIT TO ALLOW SIDING INSTALLATION. FOLLOW N.E.C. LATEST EDITION.
  - 9.) ALL MATERIAL SHALL BE PROPERLY AND LEGALLY DISPOSED OF.
  - 10.) REMOVE EXISTING DOORS AND FRAMES AND REPLACE WITH FALCON LEVER HARDWARE.


SET # 4  
 DO NOT COPY

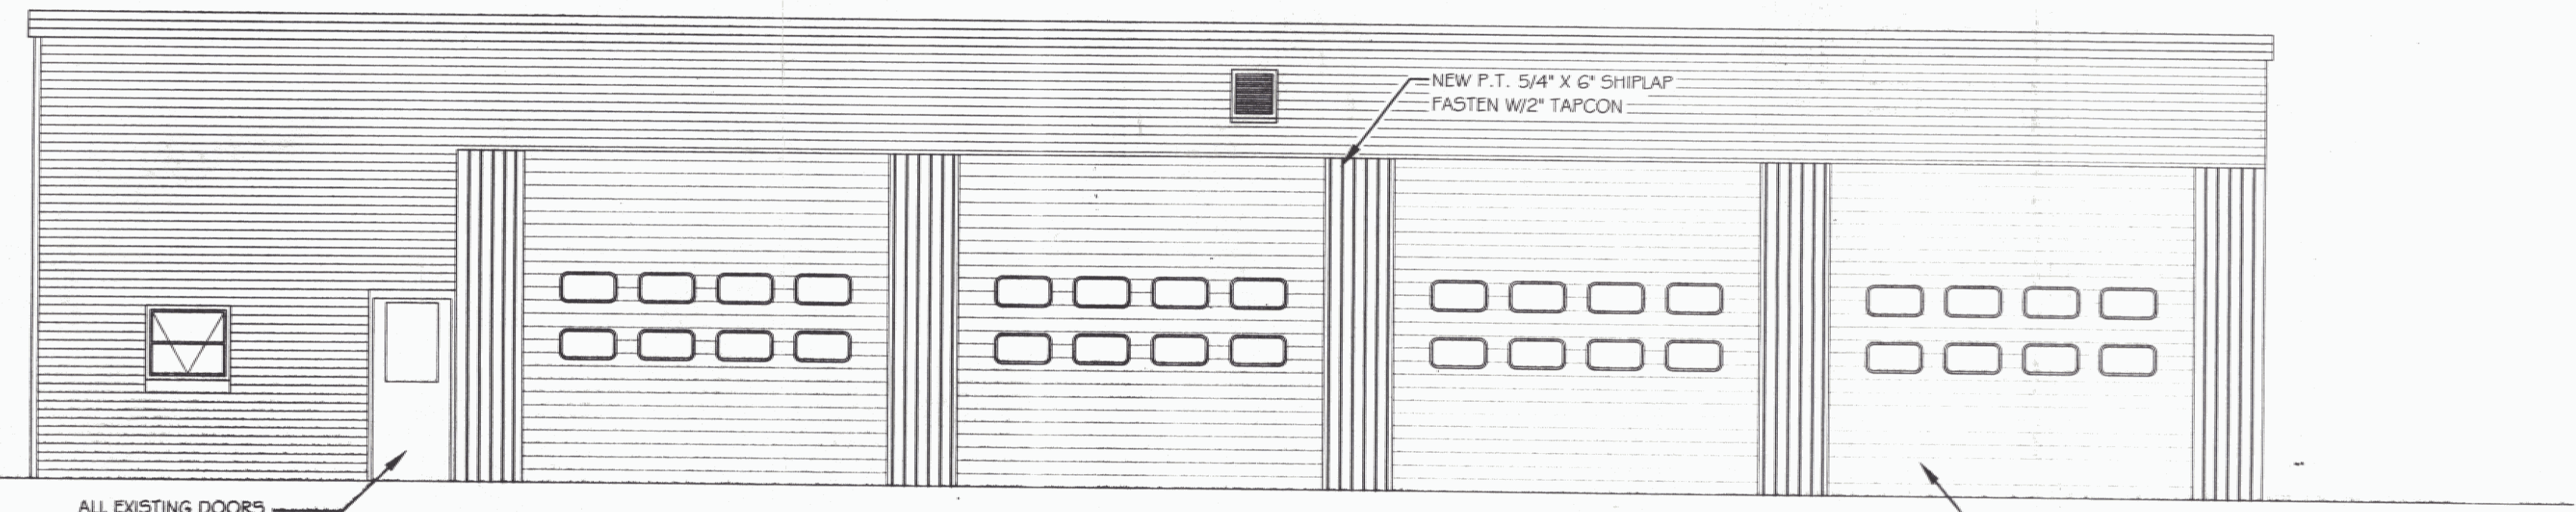


FRONT ELEVATION  
 SCALE: 3/16" = 1'-0"

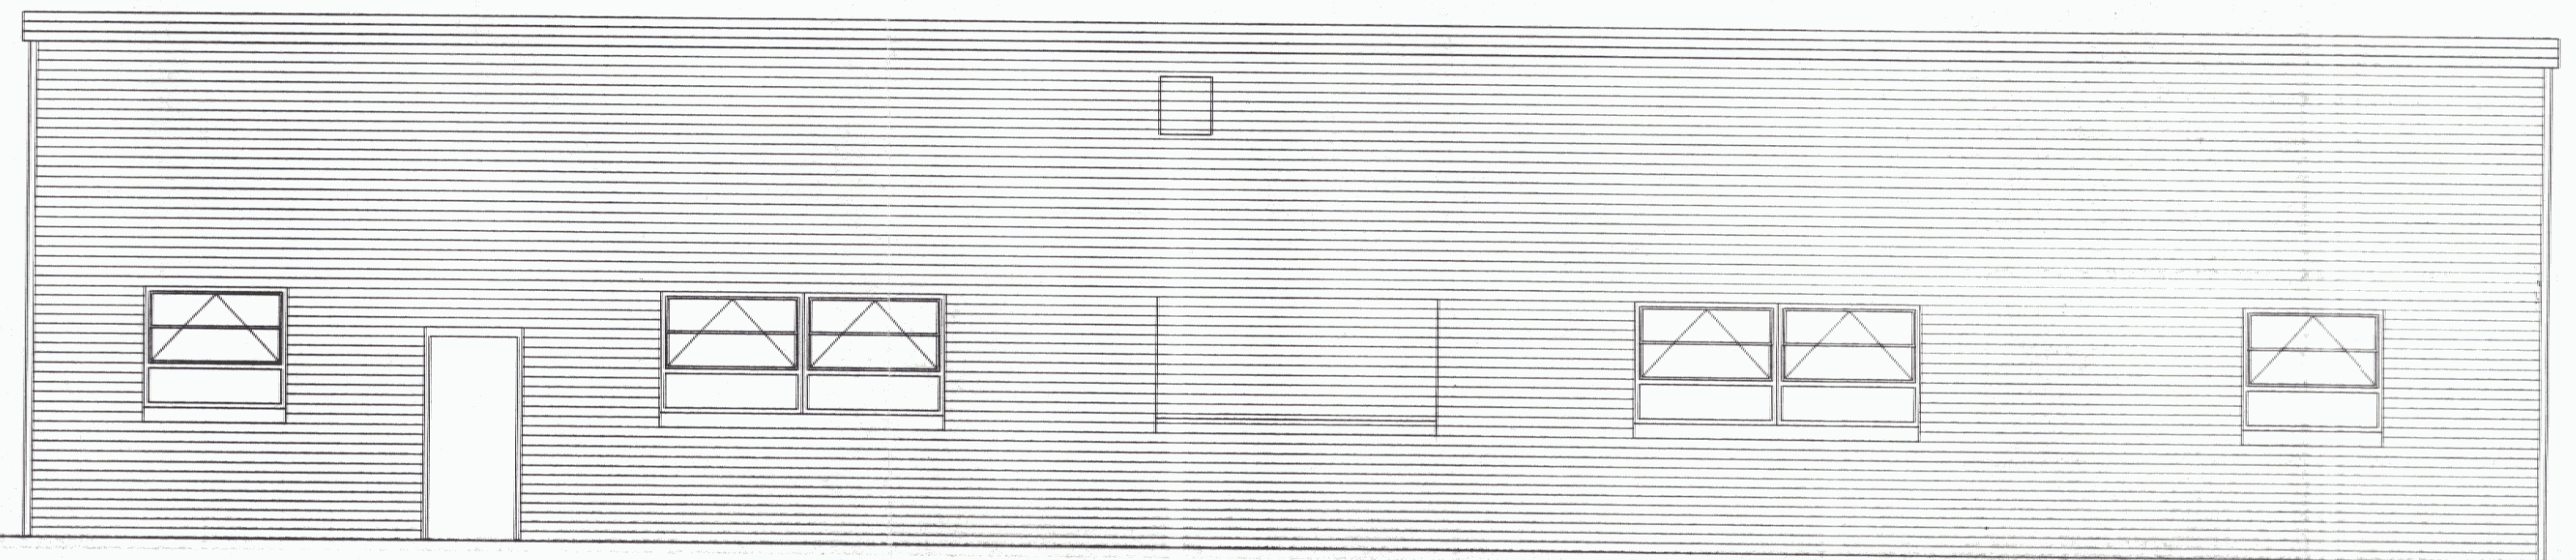

REAR ELEVATION  
 SCALE: 3/16" = 1'-0"

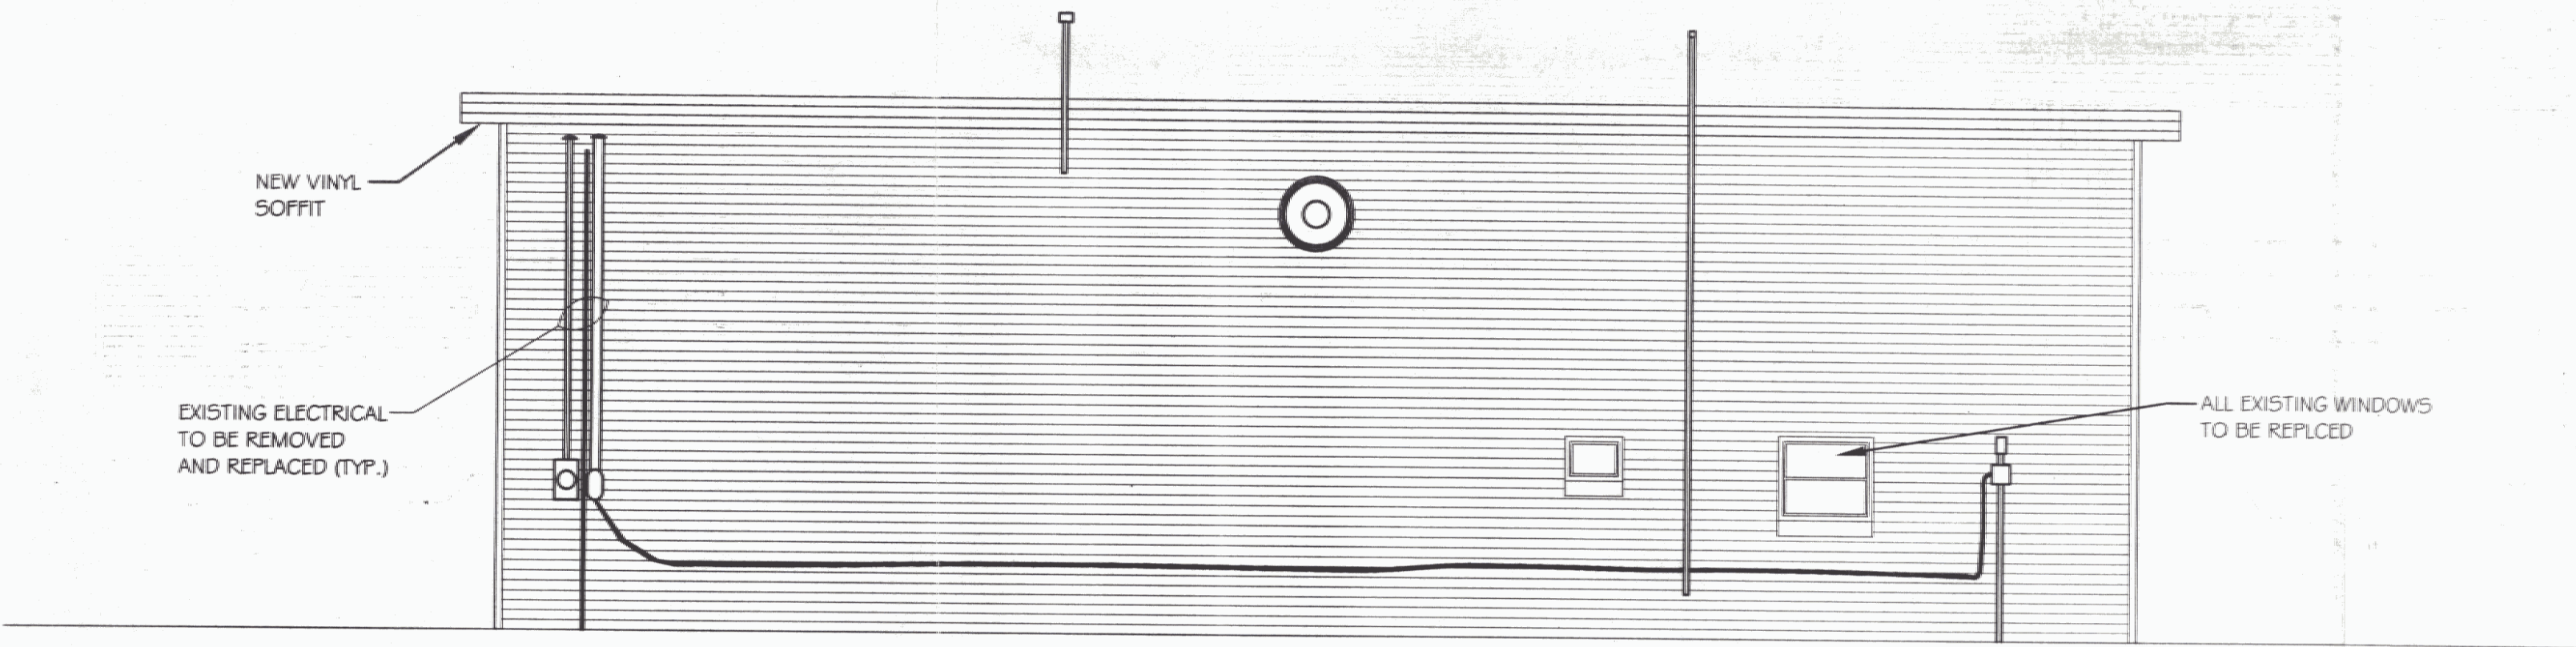

RIGHT END ELEVATION  
 SCALE: 3/16" = 1'-0"

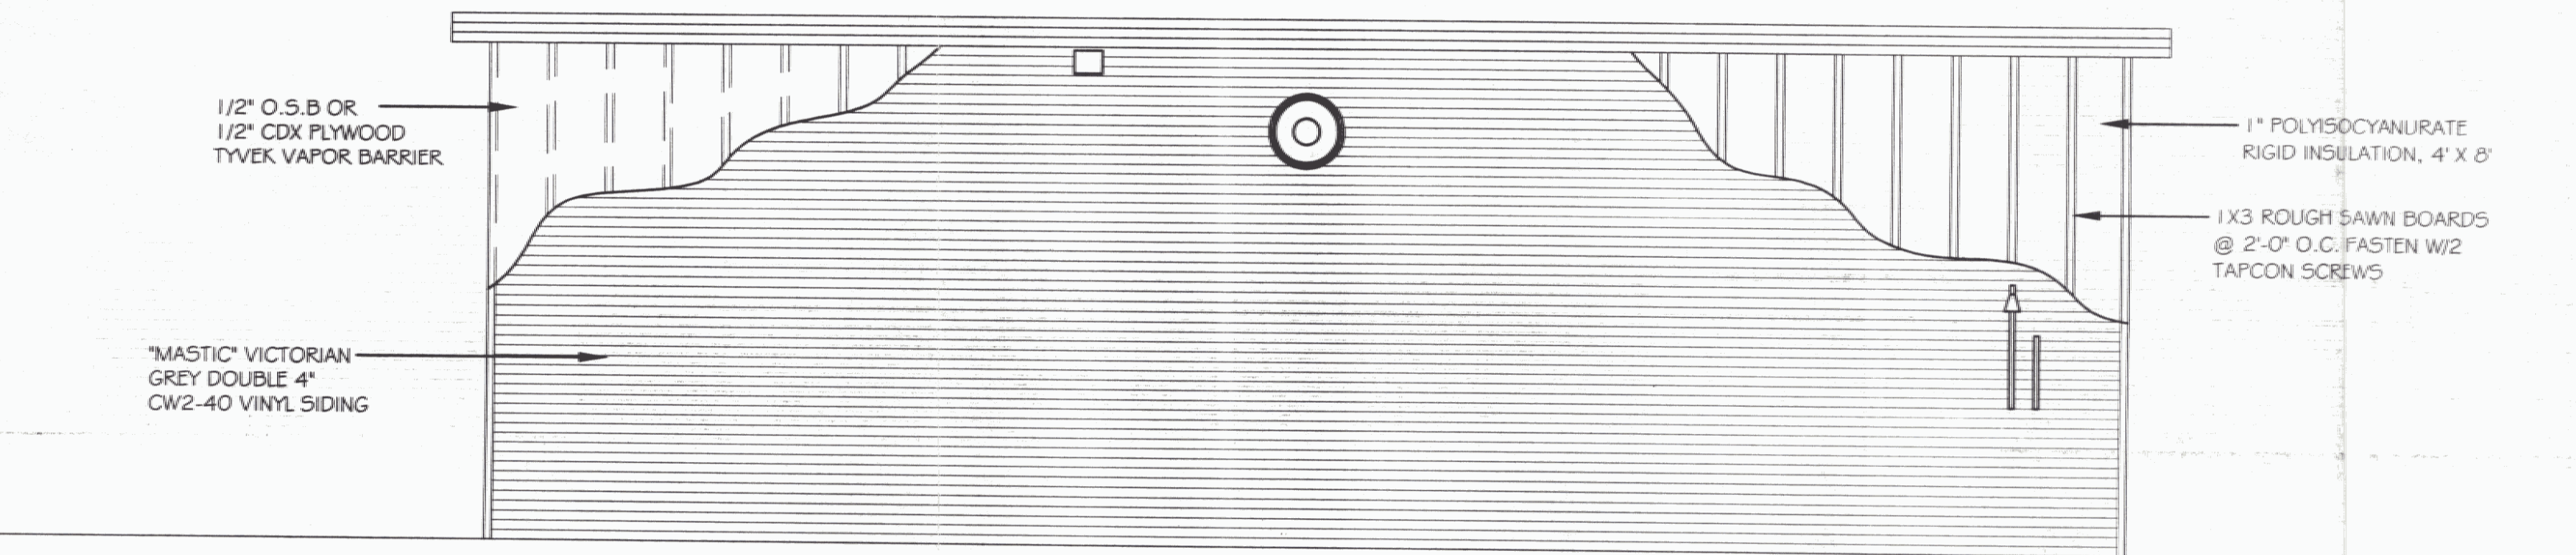

LEFT END ELEVATION  
 SCALE: 3/16" = 1'-0"