

DOOR SCHEDULE

No	DOORS		W x H	THICK - DN	FRAMES		TYPE	NOTES
	Type	Part			W	DEPTH		
1	A	WD	3'4" x 7'0"	1/2"	WD	4" x 2 1/2"	2	
2	A	WD	3'4" x 7'0"	1/2"	WD	4" x 2 1/2"	2	
3	A	WD	3'4" x 6'8"	1/2"	WD	4" x 2 1/2"	2	
4	A	WD	3'4" x 6'8"	1/2"	WD	4" x 2 1/2"	2	
5	A	HTL	28' x 28'	1/2"	HTL		1	3 LABEL B LABEL
6	A	HTL	28' x 28'	1/2"	HTL		1	
7	A	WD	3'4" x 6'8"	1/2"	WD	4" x 2 1/2"	2	
8	A	WD	3'4" x 6'8"	1/2"	WD	4" x 2 1/2"	2	
9	A	WD	3'4" x 6'8"	1/2"	WD	4" x 2 1/2"	2	
10	A	HTL	3'4" x 6'8"	1/2"	HTL		1	3 LABEL
11	A	WD	3'4" x 6'8"	1/2"	WD	4" x 2 1/2"	2	




LIST of DRAWINGS

- SITE
- A1 THE PLAN
- A2 FOUNDATION & FLOOR PLANS
- E1 CASEWORK
- E2 ELEC. FLOOR PLAN
- P1 ELEC. SPEC. & DETAILS
- P2 PLUMBING
- P3 SEWAGE TREATMENT PLAN

RUTLAND MOTOR VEHICLES

BANCH OFFICE


RUTLAND VERSION 1

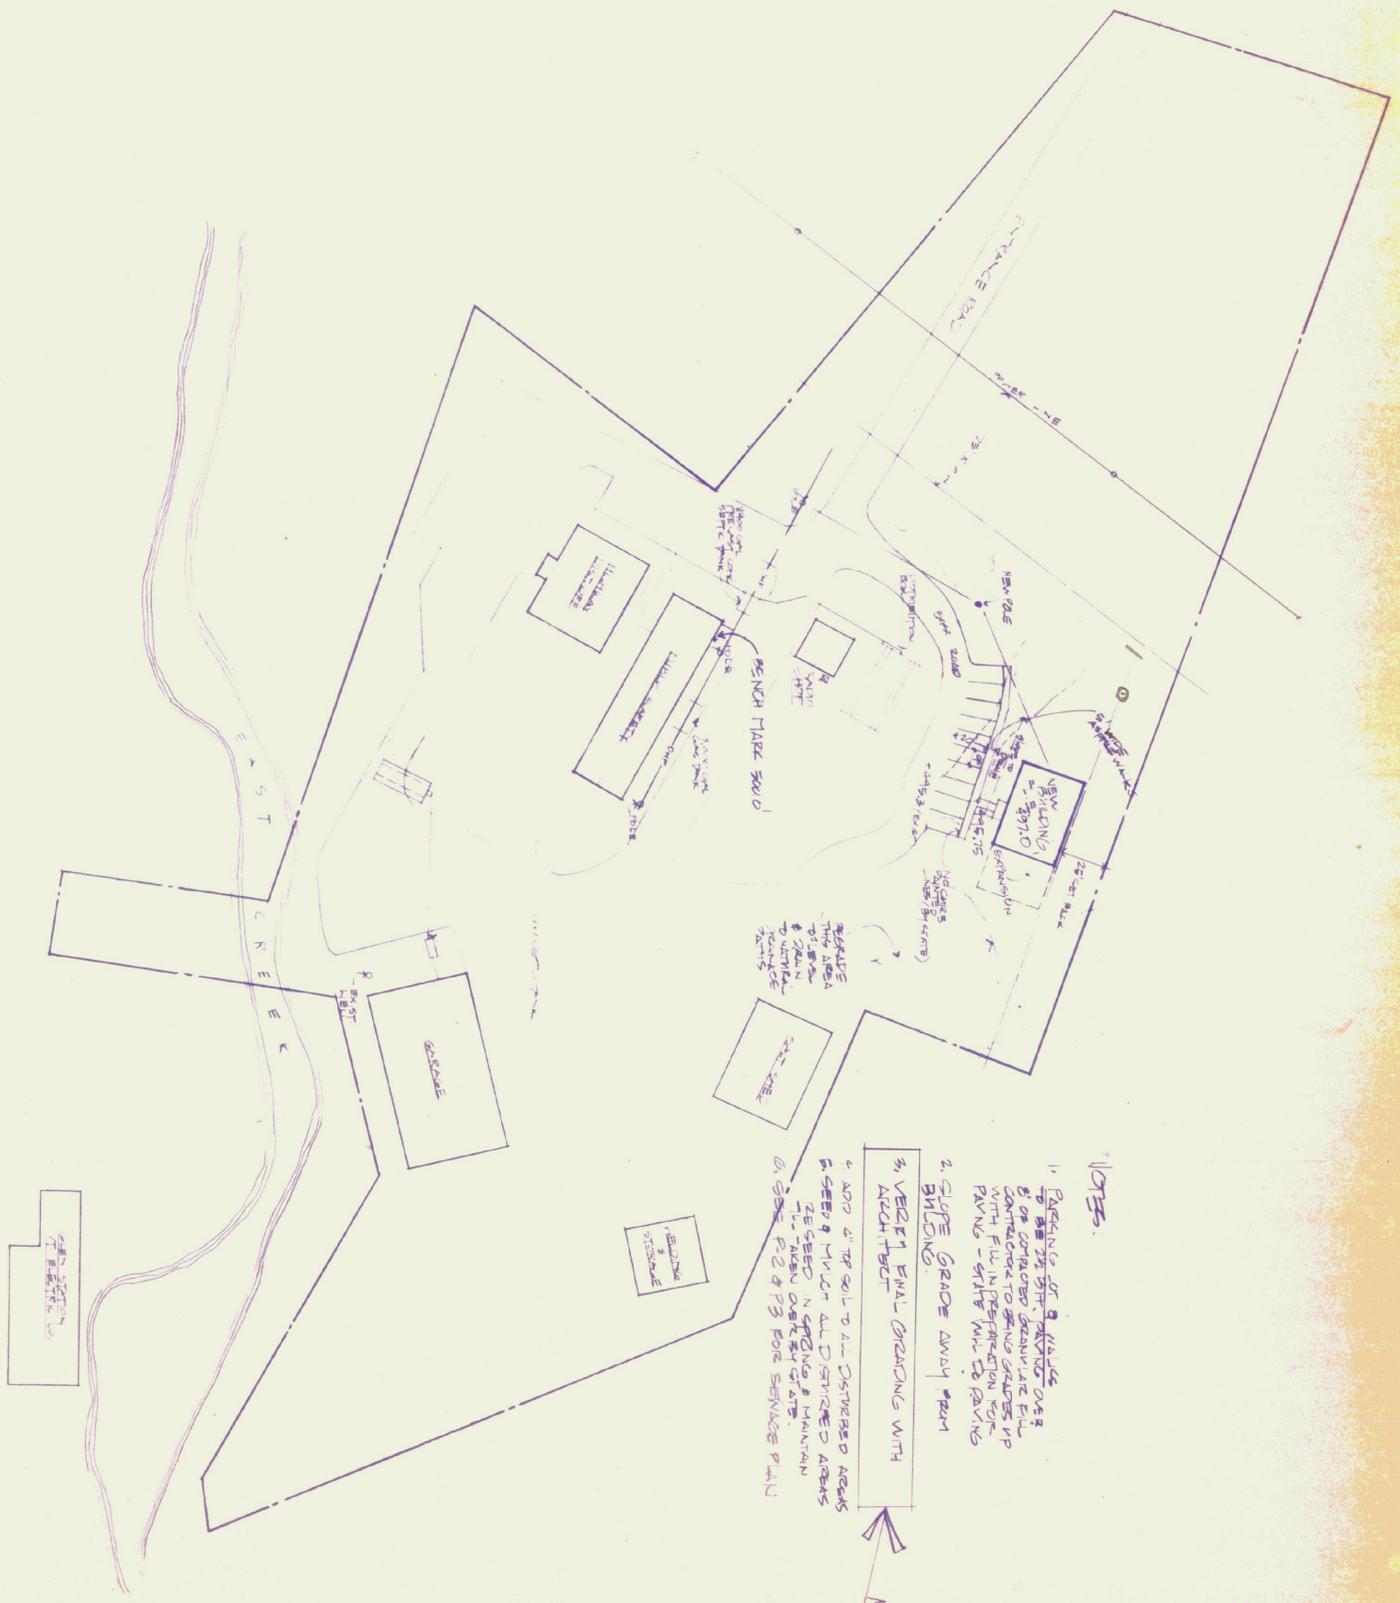

- NOTES:**
1. PARKING OF 8 VEHICLES
 2. 30% OF THE SITE TAKING OVER 6 OF COMPACTED GRANULAR FILL WITH FILL IN PREPARATION FOR PARKING - GRASS WILL BE PLANTED
 3. SLOPE GRADE AWAY FROM BUILDING
 4. VEGETATION PLANTING WITH ARCHITECT
 5. ADD 2" TOP SOIL TO ALL DISTURBED AREAS
 6. SEED & MULCH ALL DISTURBED AREAS
 7. RESEED IN SPRING & MAINTAIN ALL AREAS OUT BY GRASS
 8. SEE P2 & P3 FOR SEWAGE PLAN

NOTE!

THE PLAN

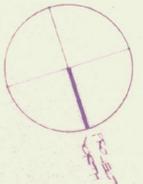

PROJECT		DATE	SCALE
RUTLAND MOTOR VEHICLES		1/1/85	1/16" = 1'-0"
BANCH OFFICE		1/1/85	1/16" = 1'-0"
SITE PLAN		1/1/85	1/16" = 1'-0"
DRAWING		1/1/85	1/16" = 1'-0"
SITE		1/1/85	1/16" = 1'-0"