
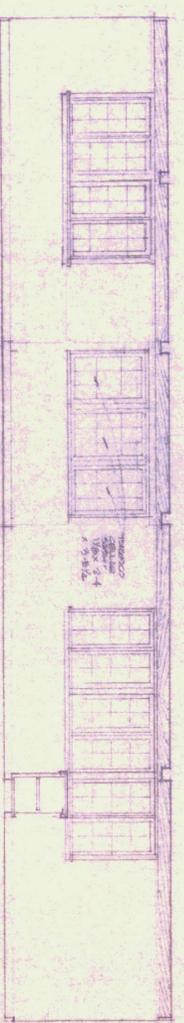
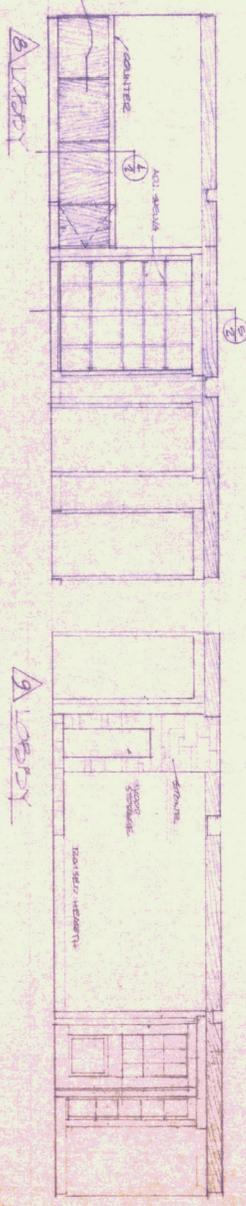
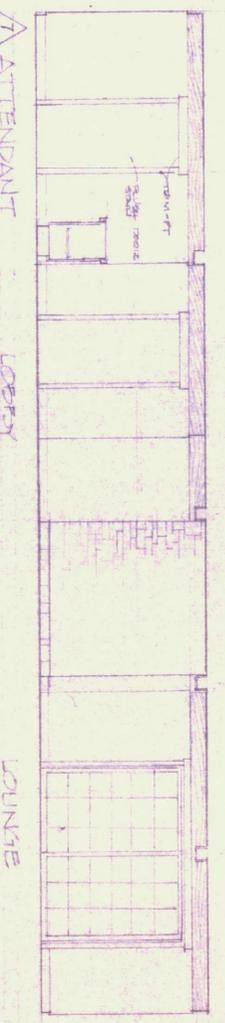
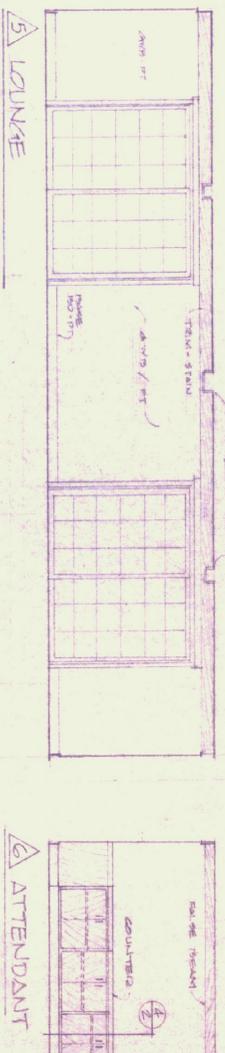
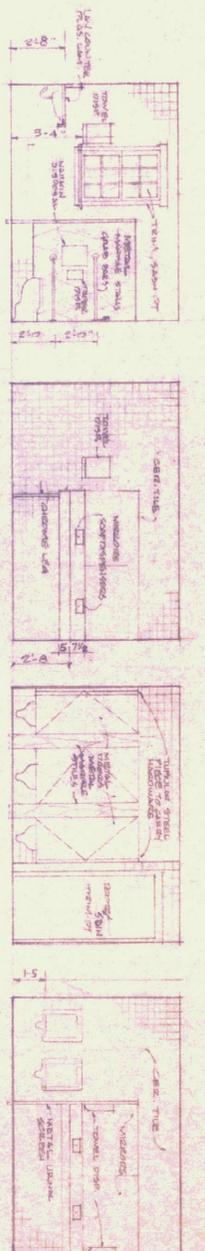


FLOOR PLAN  
1/4" = 1'-0"

ROOM	FLOOR	FINISH	WALLS	CEILING	REMARKS
VESTIBULE	2ND	9 BRN WOOD	9 BRN WOOD	9 BRN WOOD	
ATTENDANT	2ND	9 BRN WOOD	9 BRN WOOD	9 BRN WOOD	
UTILITY STORAGE	2ND	9 BRN WOOD	9 BRN WOOD	9 BRN WOOD	
WORKERS TOILET	2ND	9 BRN WOOD	9 BRN WOOD	9 BRN WOOD	
MECHANICAL	2ND	9 BRN WOOD	9 BRN WOOD	9 BRN WOOD	
MEN'S TOILET	2ND	9 BRN WOOD	9 BRN WOOD	9 BRN WOOD	
LOBBY	2ND	9 BRN WOOD	9 BRN WOOD	9 BRN WOOD	
LOUNGE	2ND	9 BRN WOOD	9 BRN WOOD	9 BRN WOOD	

**NOTES:**  
 1. FINISHES - SEE SCHEDULE  
 2. WALLS - 5/8" GYPSUM BOARD  
 3. CEILING - 5/8" GYPSUM BOARD  
 4. FLOOR - 3/4" GYPSUM BOARD  
 5. DOORS - 1 3/4" SOLID CORE  
 6. WINDOWS - 1 3/4" ALUMINUM  
 7. PARTITIONS - 5/8" GYPSUM BOARD  
 8. TRIM - 1/2" GYPSUM BOARD  
 9. CASEWORK - 3/4" GYPSUM BOARD  
 10. SIGNAGE - 1/2" GYPSUM BOARD

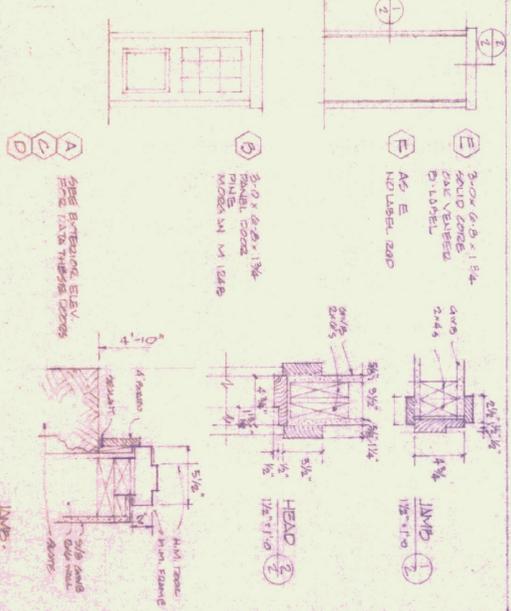

**ATTENDANT**  
 1/4" = 1'-0"  
 DATE: 1/15/10  
 REVISION: 2

**FLOOR PLAN INTERIOR ELEVATIONS**  
 VERMONT WILSON CENTER  
 FOR DIVISION OF STATE POLICE  
 VERMONT  
 WIEMANN - LAMPHERE, ARCHITECTS  
 246 SHELburnE STREET - BURLINGTON, VERMONT

REGISTERED ARCHITECT  
 WILSON W. LAMPHERE  
 NO. 535  
 STATE OF VERMONT

SCALE: NOTED  
 DRAWING NO. 2  
 CHECKED BY: JML  
 PROJECT: 79-04