

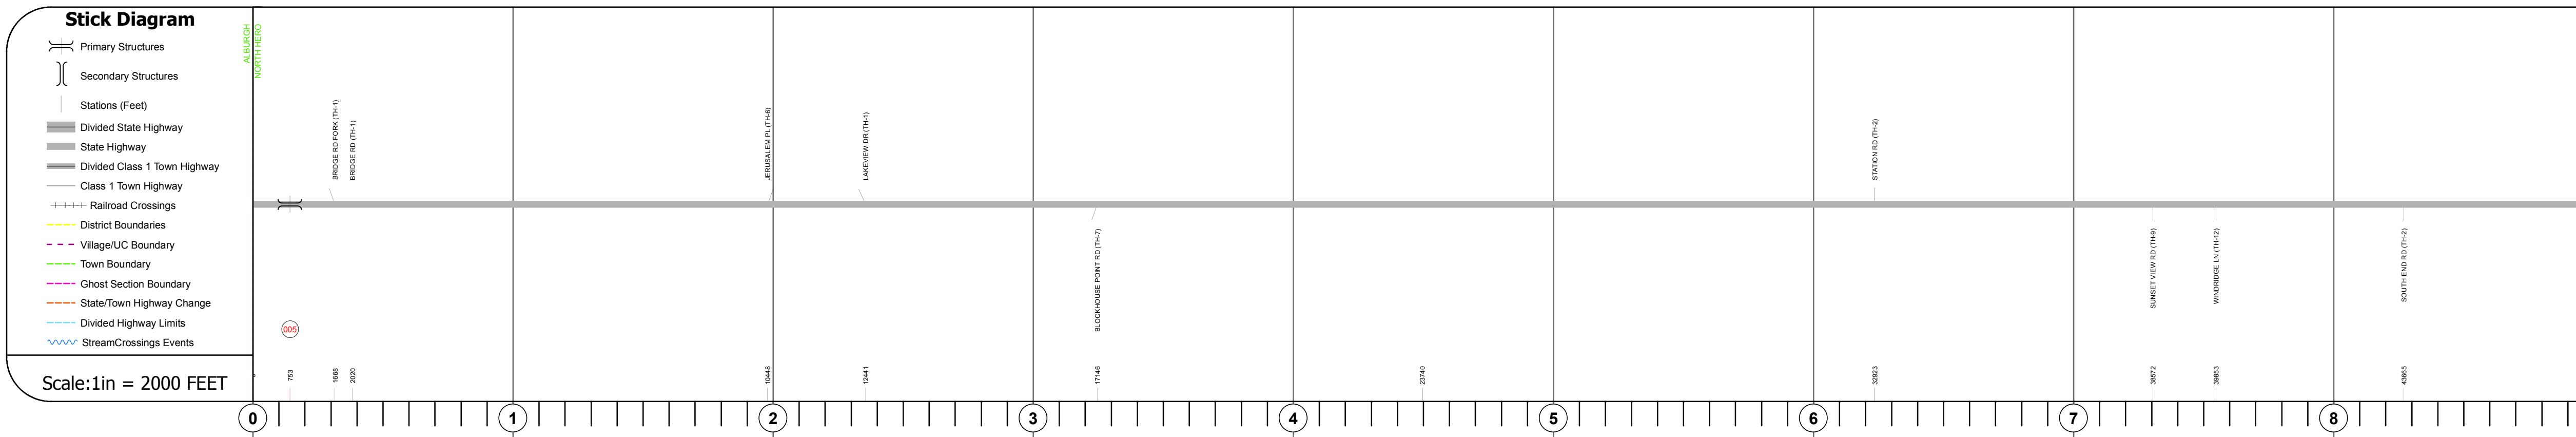
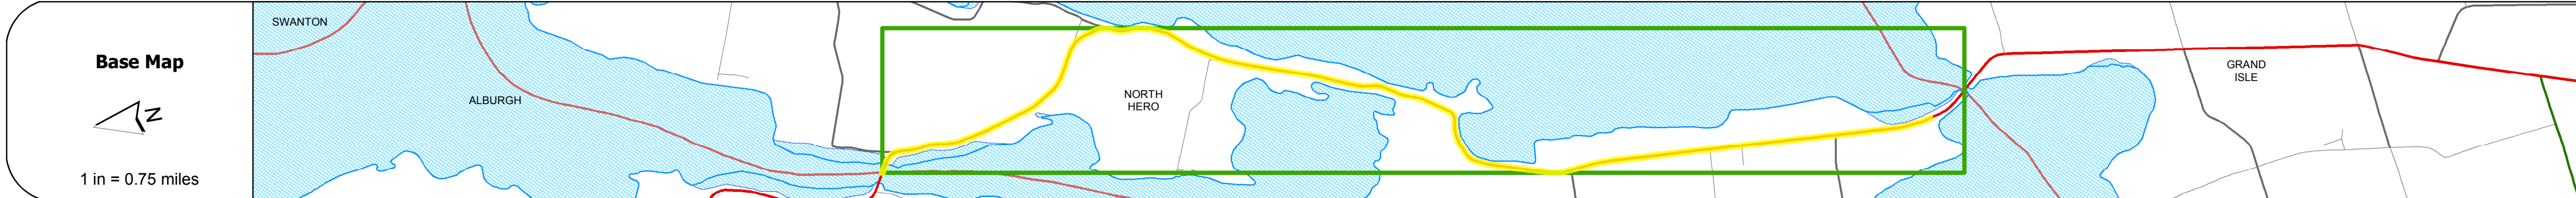
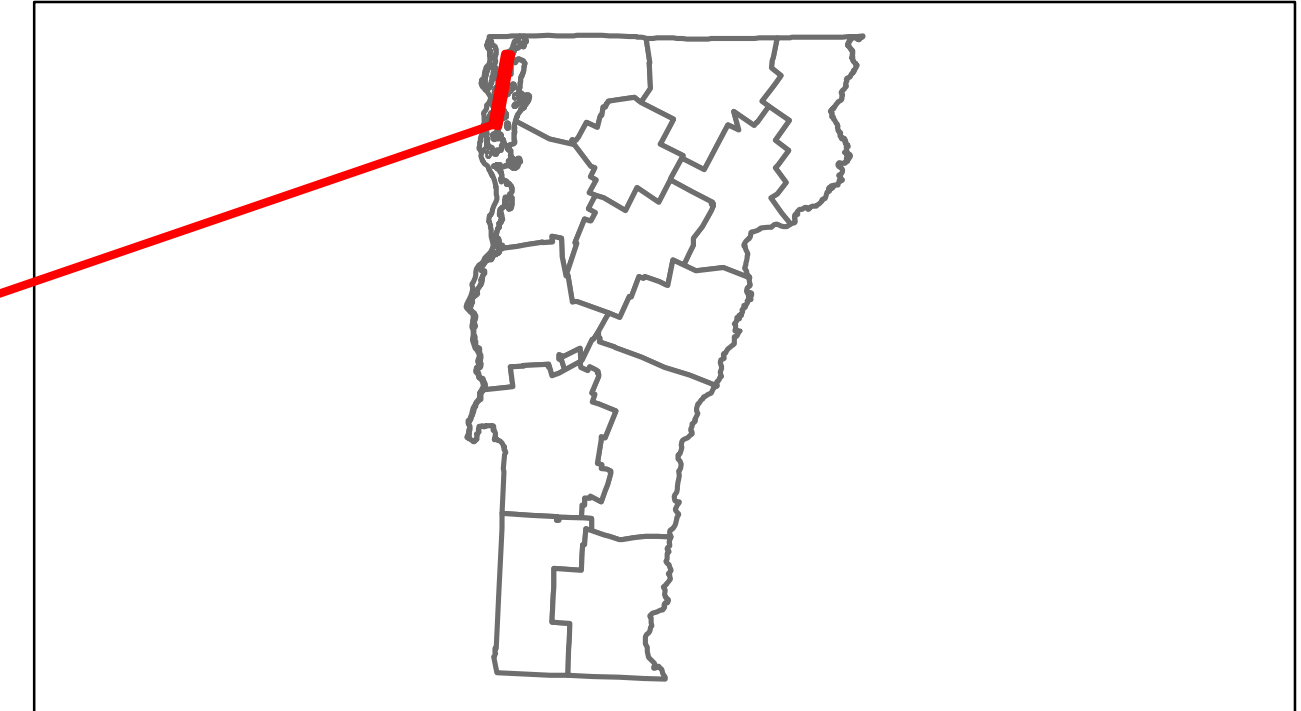
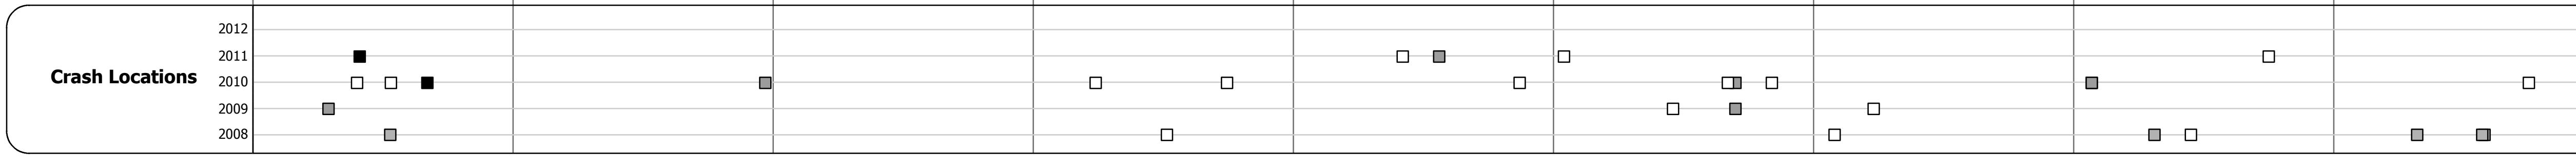
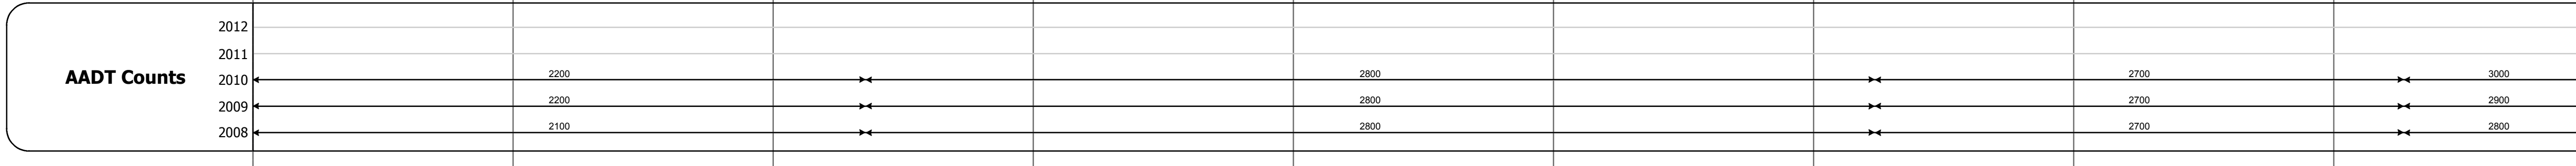
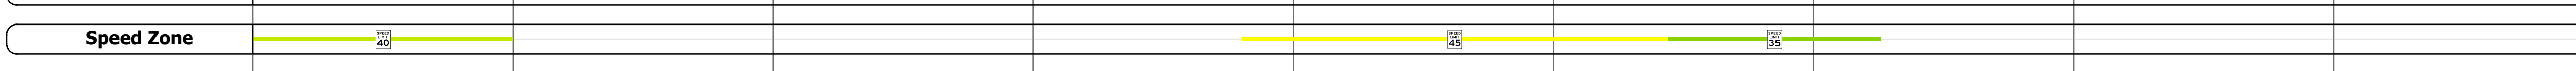
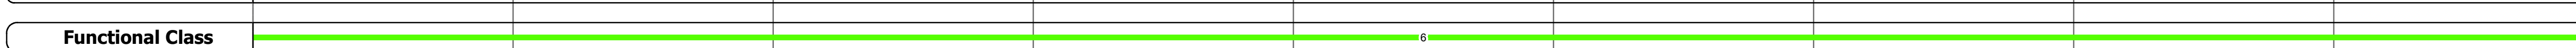
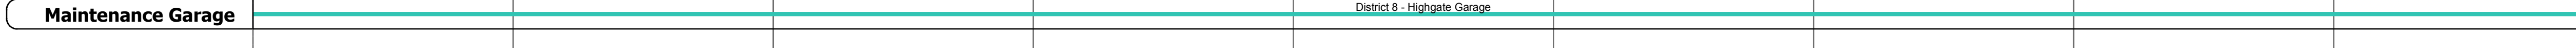
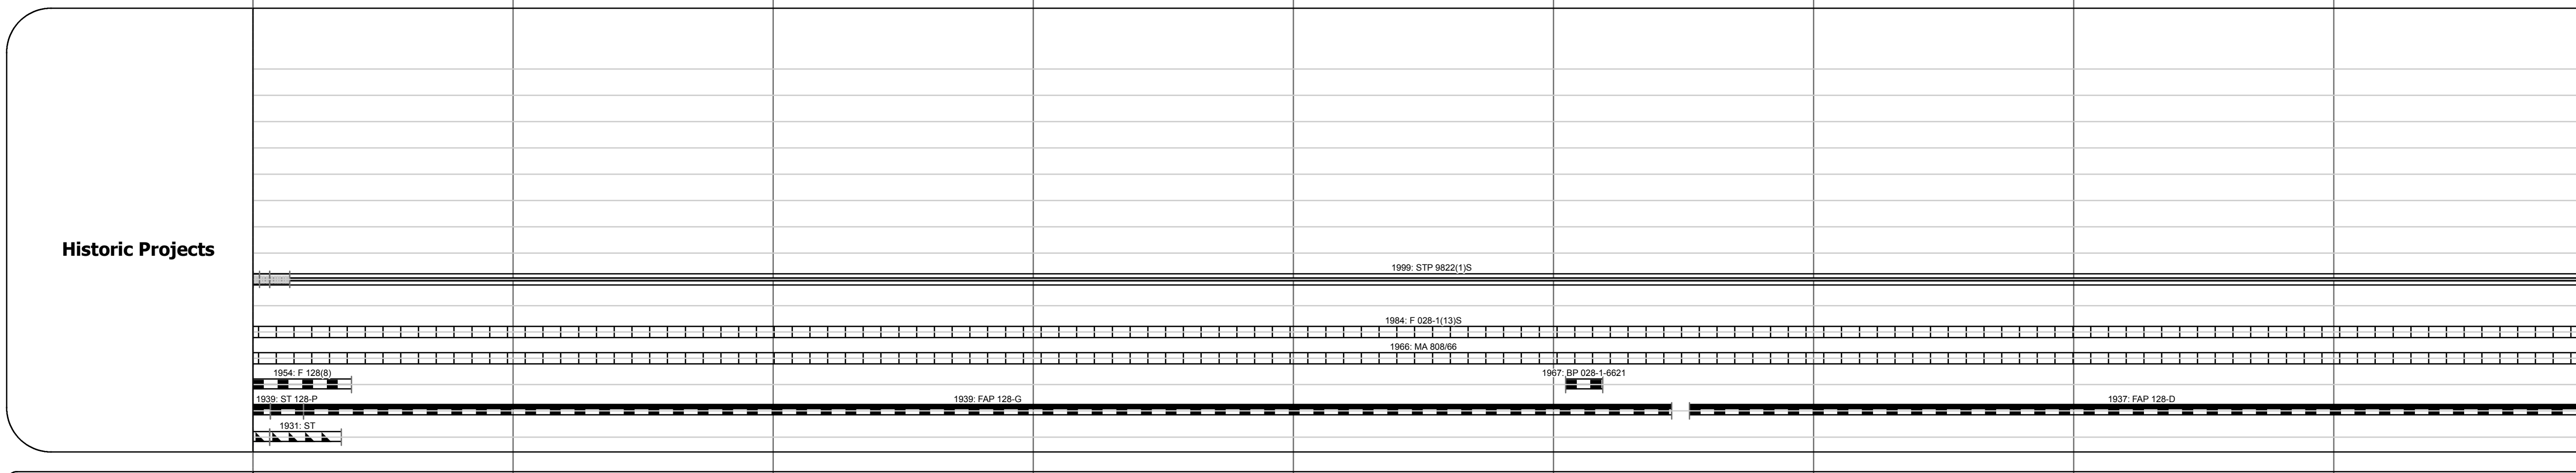


DISTRICT	TOWN	ROUTE
8	NORTH HERO	US-2

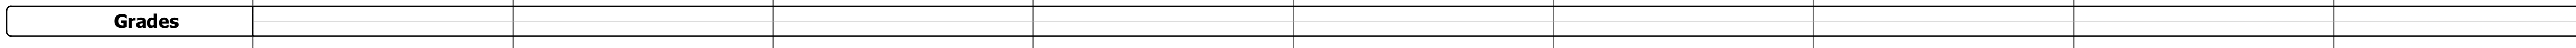

<b>Road Widths</b>	Travellane	32
	Roadway	32
	Lane Count	2
	Base	
	Subbase	

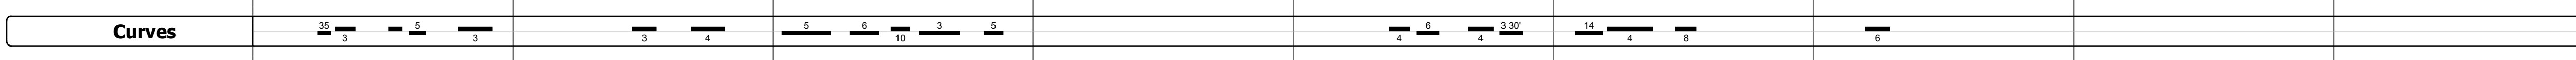

**DESCRIPTION BLOCK**

Bridge No. 5: Girder and floorbeam system - 1954  
 Structure No. 200028000507042  
 Length: 826' Width: 30.0'  
 Facility Carried: US 00002 ML  
 Bridge Type: 7SPN/STLBM/FB/RIV2GI  
 Features Intersected: ALBURGH PASSAGE  
 Surface: Bituminous  
 Maintenance/Ownership: State

<b>Historic Projects</b>	<b>Functional Class</b>	<b>Curves</b>	<b>Traffic Counters</b>	<b>Road Widths</b>	<b>AADT</b>	<b>Mileage by Functional Class By Sheet</b>	<b>Mileage by Town By Sheet</b>	<b>DISTRICT</b>	<b>TOWN</b>	<b>1 of 2</b>	<b>ROUTE</b>
<ul style="list-style-type: none"> <li>Unknown</li> <li>Bituminous Mix</li> <li>Concrete</li> <li>Gravel</li> <li>Surface Treated</li> <li>Gravel</li> <li>Plant Mix</li> <li>Reclaimed Base and Bituminous Concrete</li> </ul>	<ul style="list-style-type: none"> <li>1-19</li> <li>20-29</li> <li>30-39</li> <li>40-49</li> <li>50-59</li> <li>60-69</li> <li>70-79</li> <li>80-89</li> <li>90-99</li> </ul>	<ul style="list-style-type: none"> <li>curve left</li> <li>curve right</li> </ul>	<ul style="list-style-type: none"> <li>counter ID</li> </ul>	<ul style="list-style-type: none"> <li>(ft)</li> </ul>	<ul style="list-style-type: none"> <li>count</li> </ul>	028-1 6 - Rural - Minor Arterial 9.0	NORTH HERO - U002-0704 9.0 of 9.34	<b>8</b>	<b>NORTH HERO</b>	<b>Date: 04/08/13</b>	<b>US-2</b>
						<b>Total Mileage: 9.0 mi</b>	<b>Total Mileage: 9.0 mi</b>				