
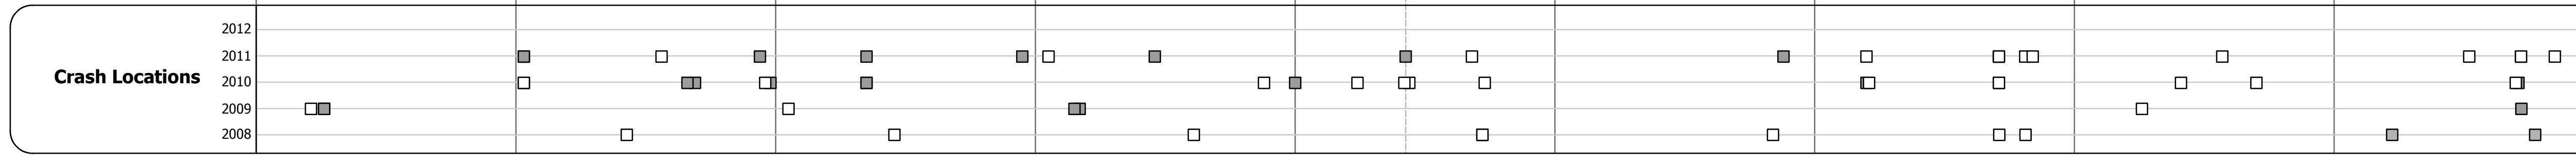
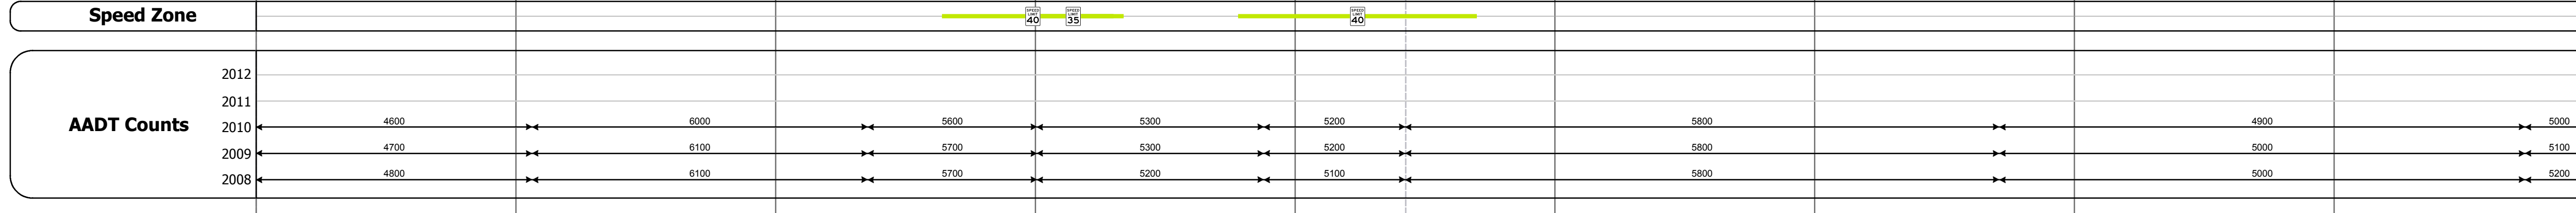
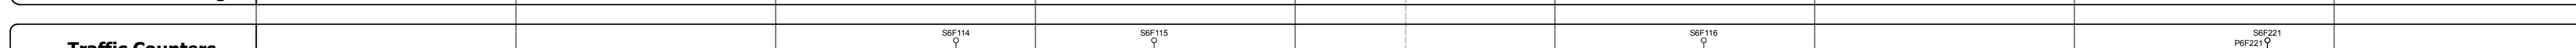
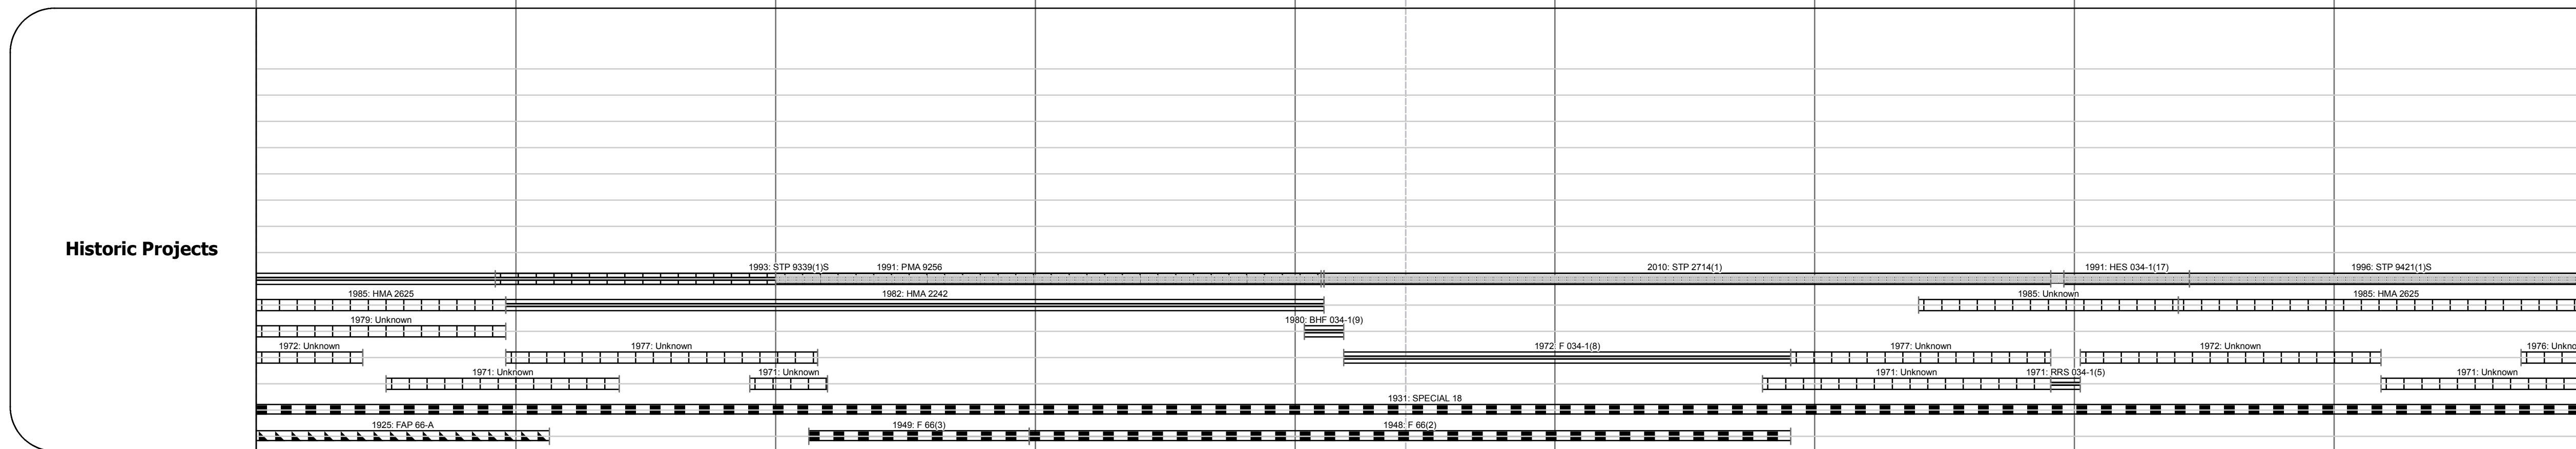
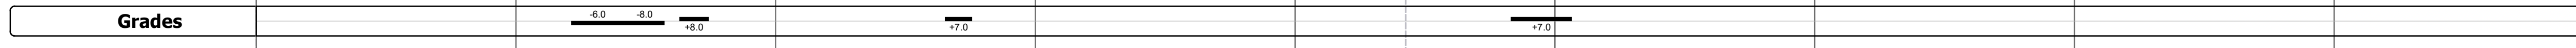
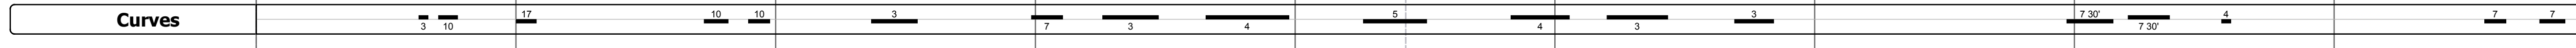
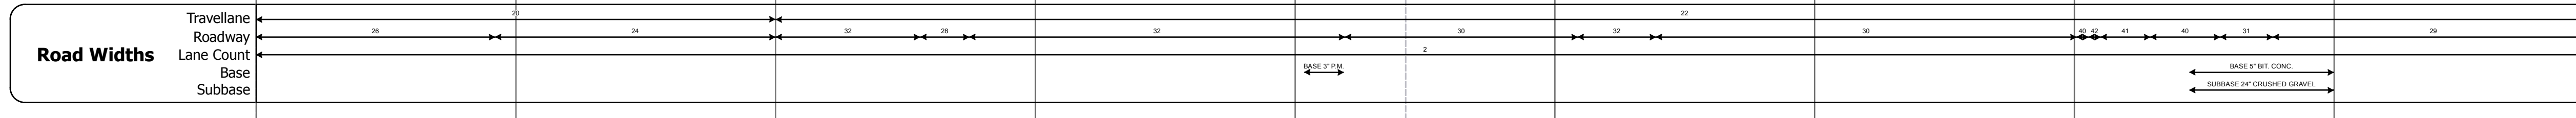
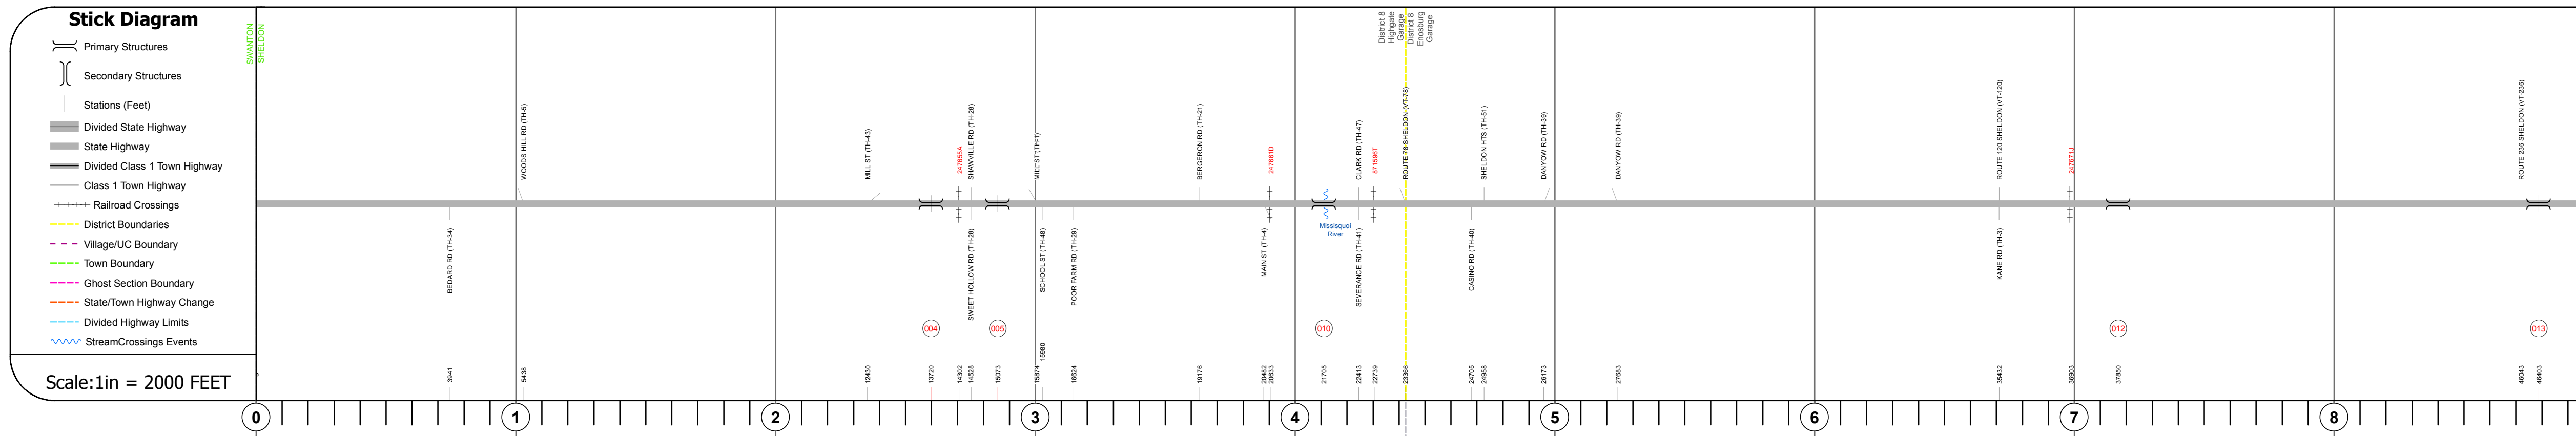
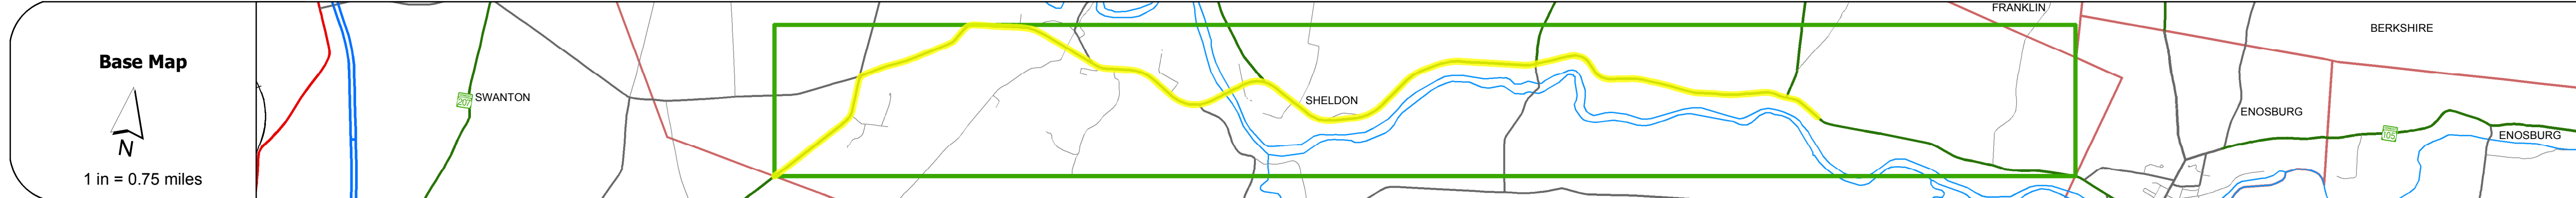


DISTRICT	TOWN	ROUTE
8	SHELDON	VT-105

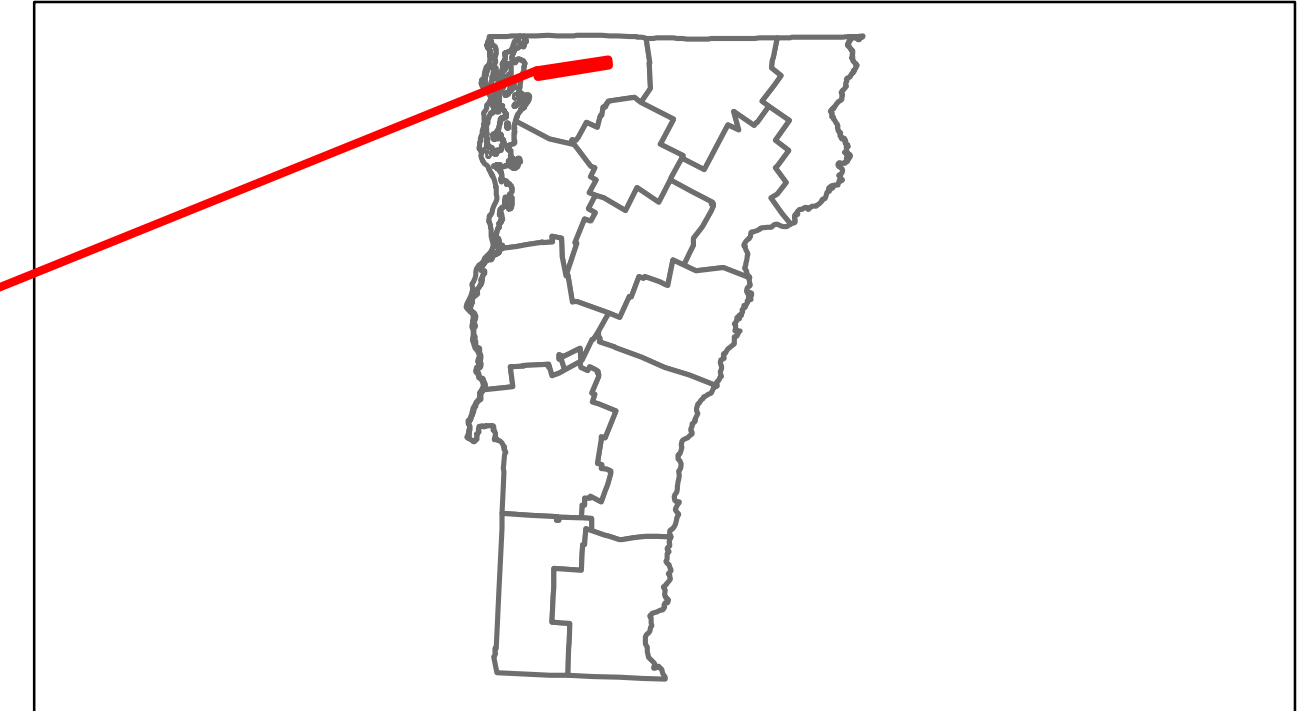

DESCRIPTION BLOCK

Bridge No. 4: Culvert - 1947
Structure No. 300034000406141
Length: 12' Under Clearance: 10.0'
Facility Carried: VT105
Bridge Type: RC BOX
Features Intersected: BROOK
Maintenance: State

Bridge No. 5: Culvert - 1947
Structure No. 300034000506141
Length: 6' Under Clearance: 6.0'
Facility Carried: VT105
Bridge Type: ACCGMP
Features Intersected: CATTLE PASS
Maintenance: State

Bridge No. 10: Girder and floorbeam system - 1947
Structure No. 200034001006142
Length: 605'; Width: 28.9'
Facility Carried: VT 00105 ML
Bridge Type: CONT. TWO GIRDER
Features Intersected: MISSISSQUOI RIVER
Maintenance/Ownership: State

Bridge No. 12: Culvert - 1931
Structure No. 300034001206141
Length: 13' Under Clearance: 7.0'
Facility Carried: VT105
Bridge Type: RC BOX
Features Intersected: BROOK
Surface: Bituminous
Maintenance: State

Bridge No. 13: Culvert - 1924
Structure No. 300034001306141
Length: 6' Under Clearance: 6.0'
Facility Carried: VT 105
Bridge Type: ACCGMP
Features Intersected: BROOK
Maintenance: State

<p>Historic Projects</p> <ul style="list-style-type: none"> Unknown Bituminous Mix Concrete Gravel Surface Treated Plant Mix Reclaimed Base and Bituminous Concrete 	<p>Functional Class</p> <ul style="list-style-type: none"> 1 2 3 4 5 6 7 8 9 10 11 12 13 14 15 16 17 18 19 	<p>Curves</p> <ul style="list-style-type: none"> curve left curve right 	<p>Traffic Counters</p> <p>(counter ID)</p>	<p>Road Widths</p> <p>(ft)</p>	<p>AADT</p> <p>(count)</p>	<p>Crash Locations</p> <ul style="list-style-type: none"> Fatal Injury Property Damage Only Unknown Crash Type 	<p>Mileage by Functional Class By Sheet</p> <p>034-1 6 - Rural - Minor Arterial 9.0</p>	<p>Mileage by Town By Sheet</p> <p>SHELDON - V105-0614 9.0 of 11.015</p>	<p>DISTRICT</p> <p>8</p>	<p>TOWN</p> <p>SHELDON</p>	<p>1 of 2</p> <p>mile 0.0 to mile 9.0</p> <p>Date: 04/09/13</p>	<p>ROUTE</p> <p>VT-105</p>
---	--	--	--	---------------------------------------	-----------------------------------	---	--	---	---------------------------------	-----------------------------------	--	-----------------------------------