
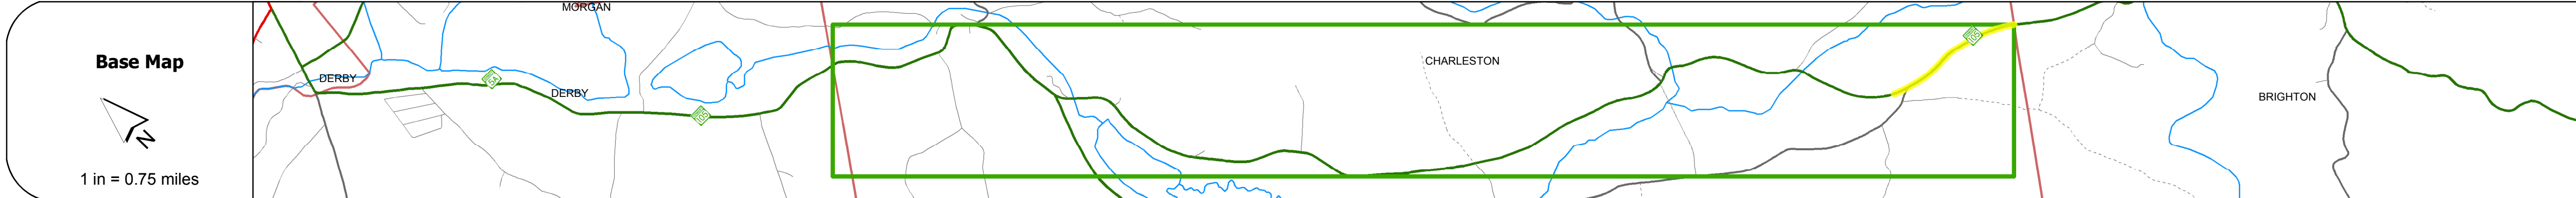


DISTRICT	TOWN	ROUTE
9	CHARLESTON	VT-105

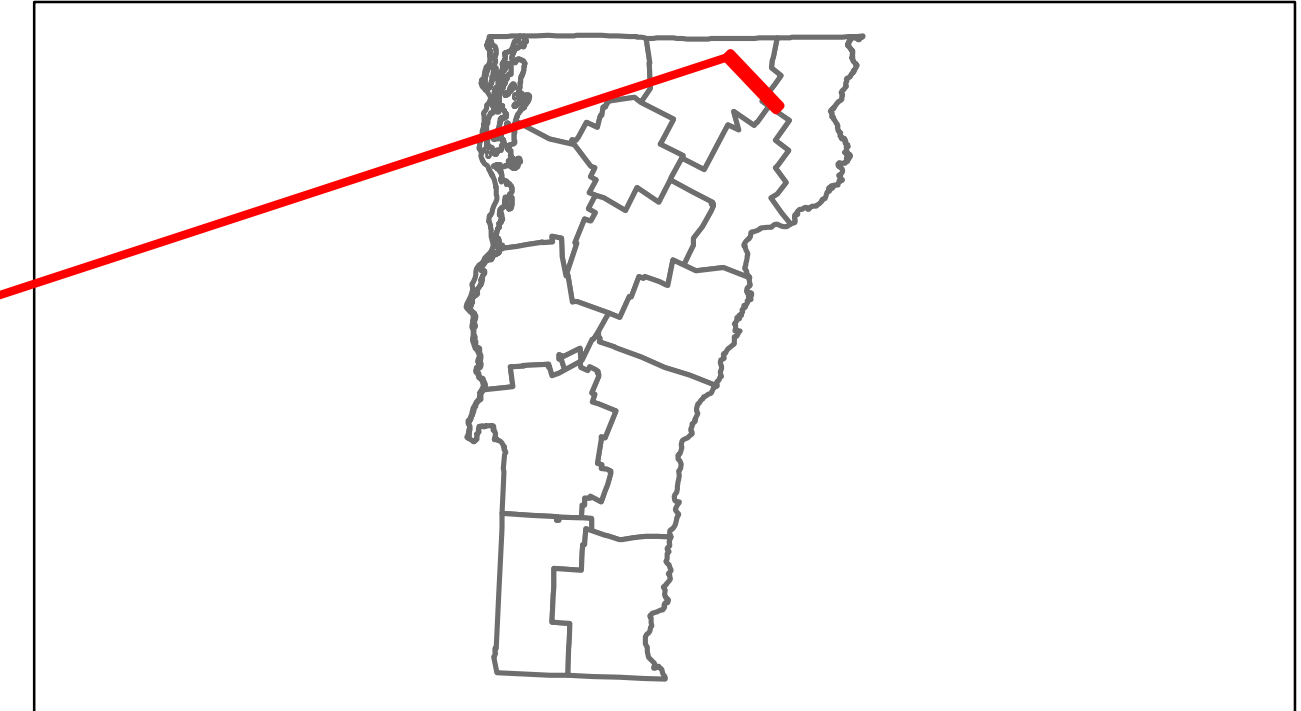

Road Widths	Travellane	Roadway	Lane Count	Base	Subbase
	20	20	2		
				SUBBASE 12"	

Curves

Grades

Historic Projects
1996: STP 97161/1/S
1982: F 034-3/B/S
1938: FAP 89-D

Maintenance Garage
District 9 - Brighton Garage

Traffic Counters

Functional Class
6

Speed Zone

AADT Counts	
2012	
2011	
2010	1300 ← 1500 →
2009	1300 ← 1500 →
2008	1200 ← 1400 →

Crash Locations	
2012	
2011	
2010	
2009	□
2008	

DESCRIPTION BLOCK

Empty area for project description.

Historic Projects	Functional Class	Curves	Traffic Counters	Road Widths	AADT	Mileage by Functional Class By Sheet	Mileage by Town By Sheet	DISTRICT	TOWN	2 of 2 mile 9.0 to mile 10.03	ROUTE
<ul style="list-style-type: none"> Unknown Bituminous Mix Skiny Mix Bluminous Seal Bluminous Concrete Bluminous Macadam Cold Plane and Bituminous Concrete Concrete Gravel Surface Treated Gravel Plant Mix Reclaimed Base and Bituminous Concrete 	<ul style="list-style-type: none"> 1-17 2-19 6-16 Speed Zones: 25, 30, 35, 40, 45, 50, 55, 60, 65 	<ul style="list-style-type: none"> curve left curve right grade up grade down 	(counter ID) ?	(ft)	(count)	034-3 6 - Rural - Minor Arterial 1.03	CHARLESTON - V105-1004 1.03 of 10.03	9	CHARLESTON	Date: 04/09/13	VT-105
Total Mileage: 1.03 mi							Total Mileage: 1.03 mi				