
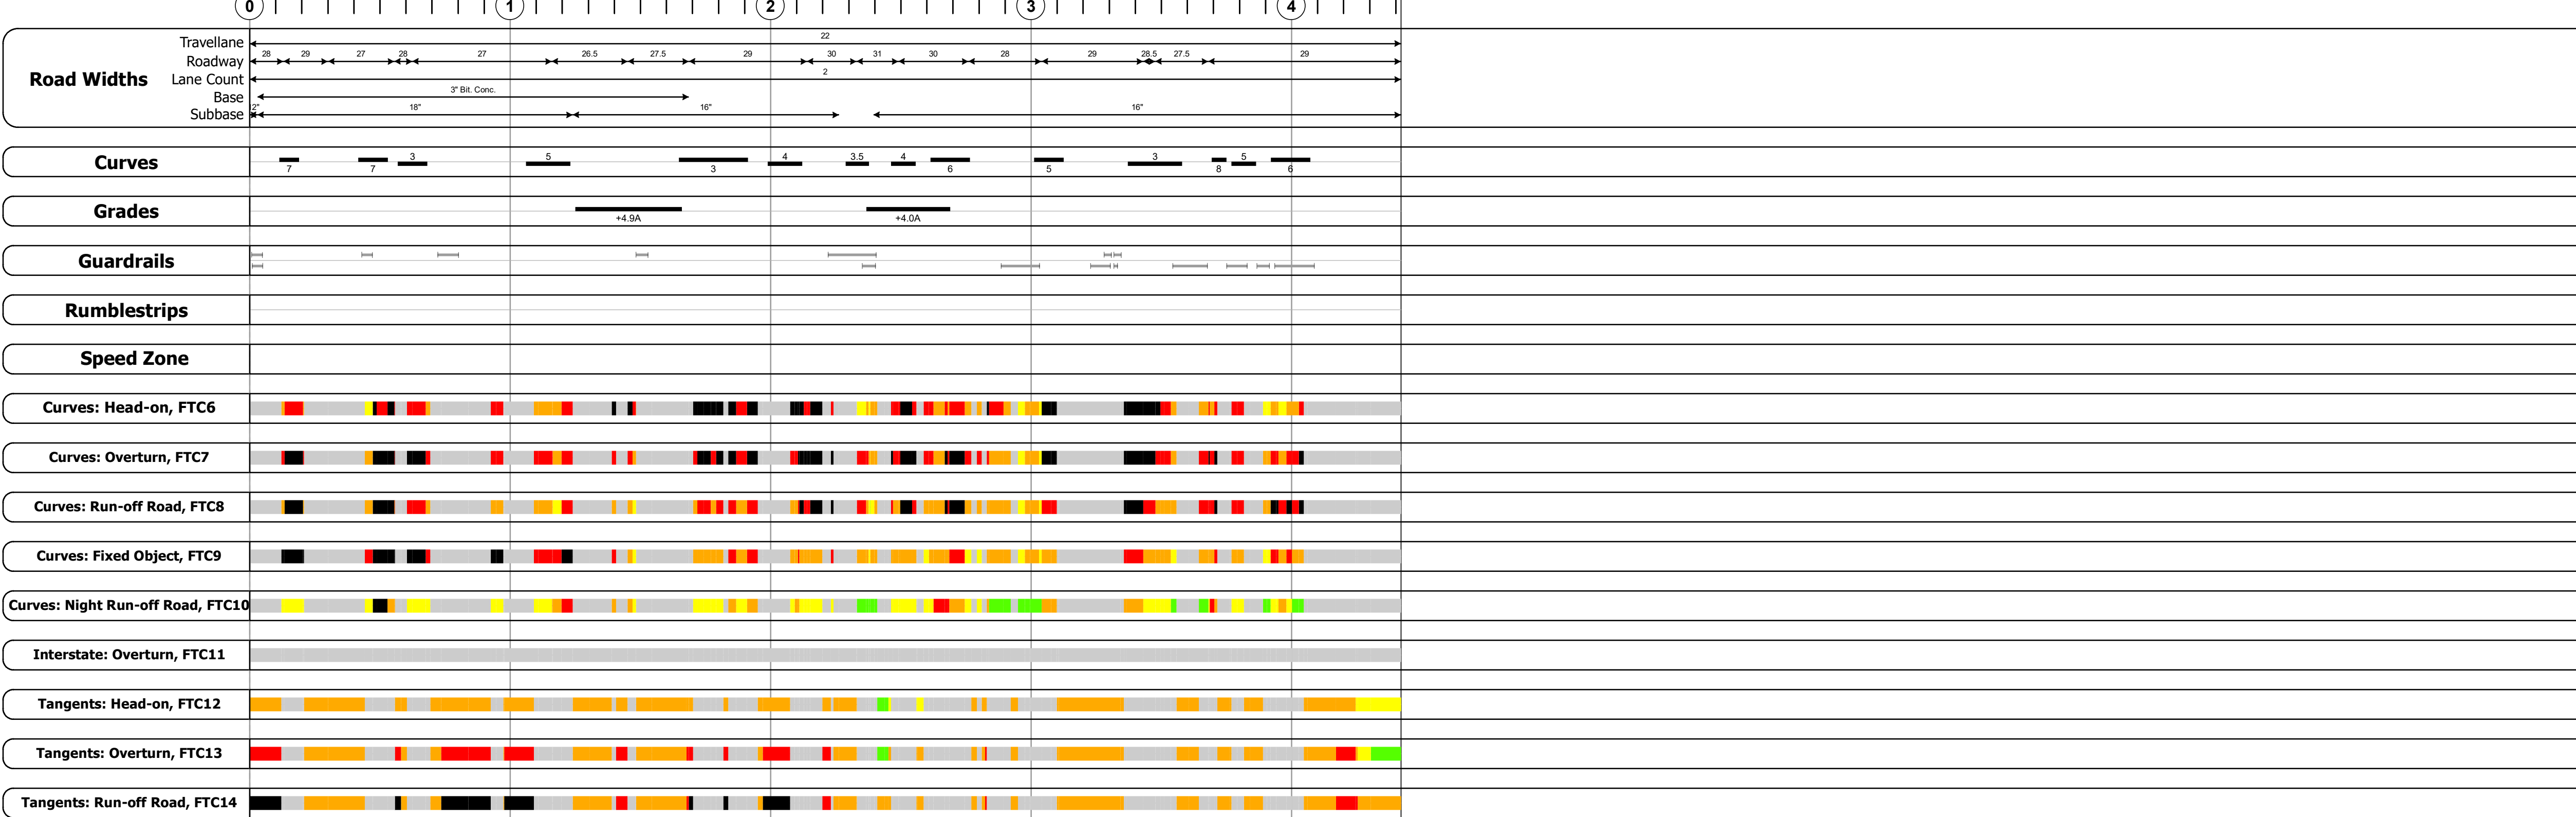
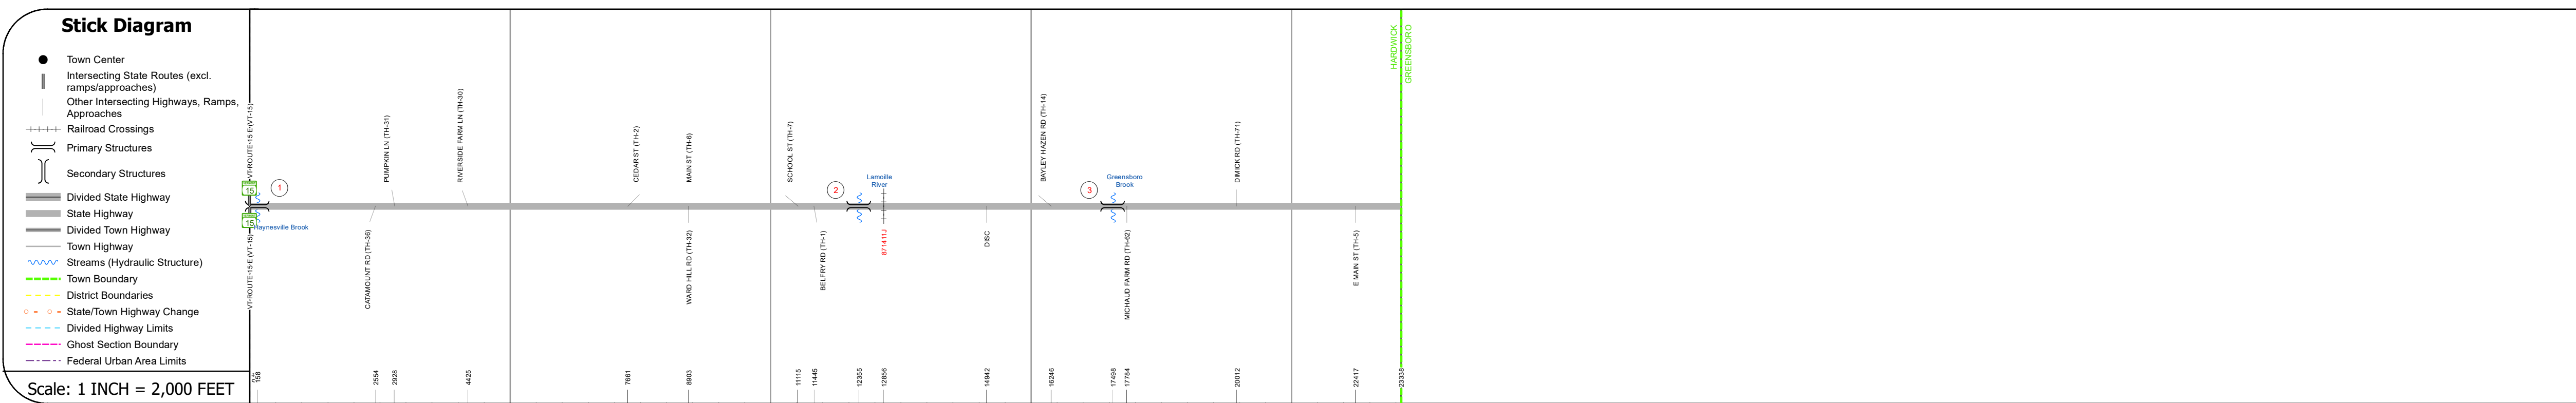
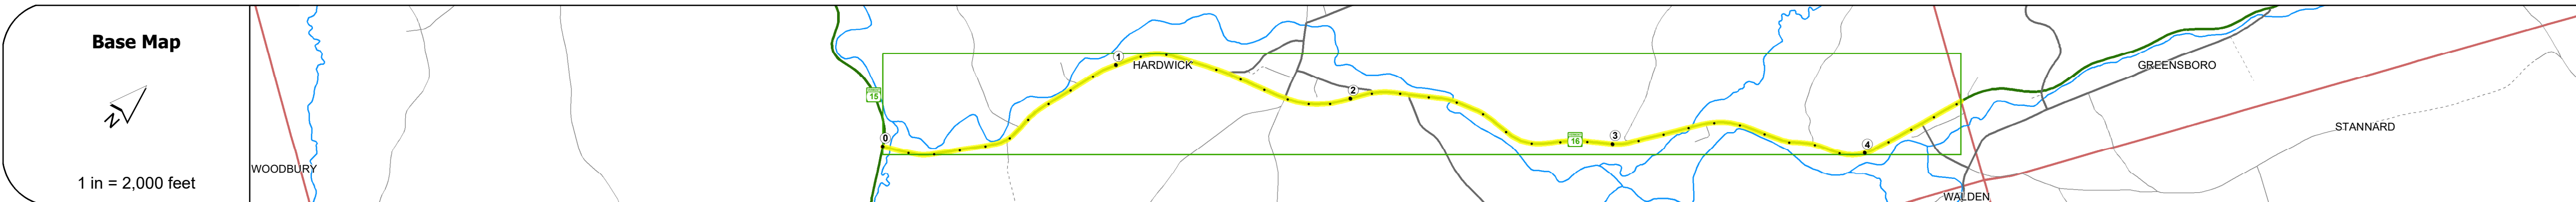


DISTRICT	TOWN	ROUTE
7	HARDWICK	VT-16

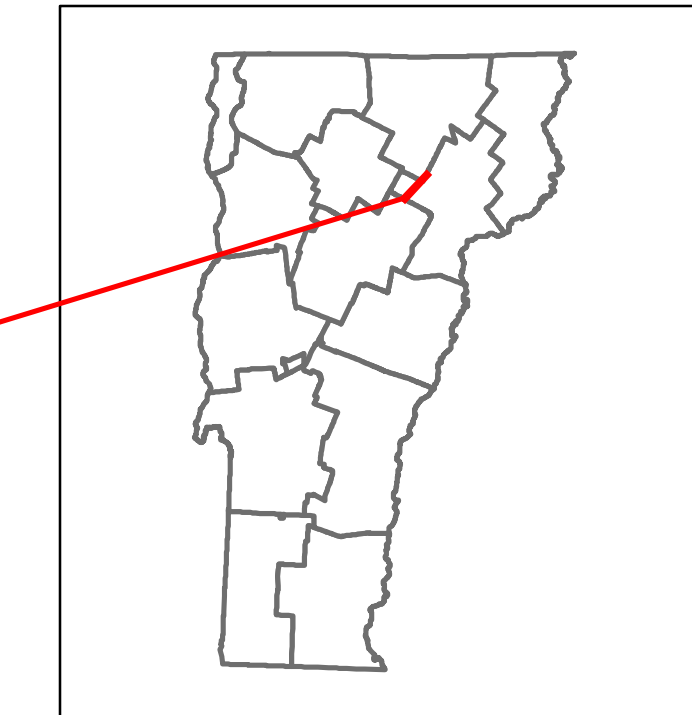

Risk	Primary Risk	High Risk	Medium Risk	Low Risk	Minimal Risk	Not a Focus Facility
2022						
2021						
2020						
2019						
2018						

STRUCTURE DESCRIPTIONS

Bridge 1:
Stringer/multi-beam or girder - 1950
Structure No. 200037000103052
Length: 84'
Height: 100.0'
Width: 30.0'
Weight Limit: 0
Facility Carried: VT 16 ML
Structure Type: ROLLED BEAM
Features Intersected: HAYNESVILLE BROOK
Surface: Bituminous
Inspection Date: 7/2021
Maintenance/Ownership: State

Bridge 2:
Stringer/multi-beam or girder - 1919
Structure No. 200037000203052
Length: 108'
Height: 100.0'
Width: 34.0'
Weight Limit: 0
Facility Carried: VT 16 ML
Structure Type: 2 SPAN ROLLED BEAM
Features Intersected: LAMOILLE RIVER
Surface: Bituminous
Inspection Date: 8/2023
Maintenance/Ownership: State

Bridge 3:
Stringer/multi-beam or girder - 1952
Structure No. 200037000303052
Length: 34'
Height: 100.0'
Width: 30.0'
Weight Limit: 0
Facility Carried: VT 16 ML
Structure Type: ROLLED BEAM
Features Intersected: GREENSBORO BROOK
Surface: Bituminous
Inspection Date: 7/2021
Maintenance/Ownership: State

Historic Projects <ul style="list-style-type: none"> Unknown Retreatment Resurface Bituminous Mix Skinny Mix Bituminous Seal 	Functional Class <ul style="list-style-type: none"> 1 - Interstate System 2 - Other Freeways and Expressways 3 - Principal Arterial 4 - Minor Arterial 5 - Major Collector 6 - Minor Collector 	Traffic Counters <ul style="list-style-type: none"> Continuous (CTC) Weight-In-Motion (WIM) Short-Term, Scheduled Short-Term, Unscheduled 	Crash Locations <ul style="list-style-type: none"> Fatal Injury Property Damage Only Unknown Crash Type 	Mileage by Functional Class By Sheet 037-3 4 - minor Arterial 4.420 Page Total Mileage: 4.420 mi	Mileage by Town By Sheet HARDWICK - V016-0305 4.42 of 4.42 Page Total Mileage: 4.42 mi	DISTRICT 7	TOWN HARDWICK	Date: 02/15/24	ROUTE VT-16 ETE mileage: 0.0 to 4.42
---	---	---	---	---	---	----------------------	-------------------------	-----------------------	---------------------------------------------------