

Route Log Progress Chart


DRAFT

Please Note: Errors and Omissions May Exist.


Contact the VTrans Mapping Unit with questions or concerns.

DISTRICT TOWN ROUTE

1 MANCHESTER Maj-0116

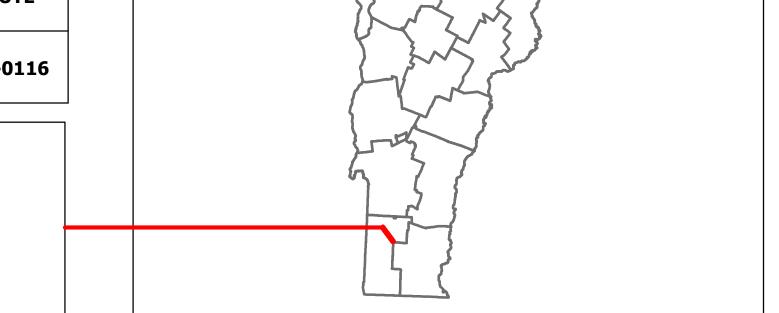

DESCRIPTION BLOCK

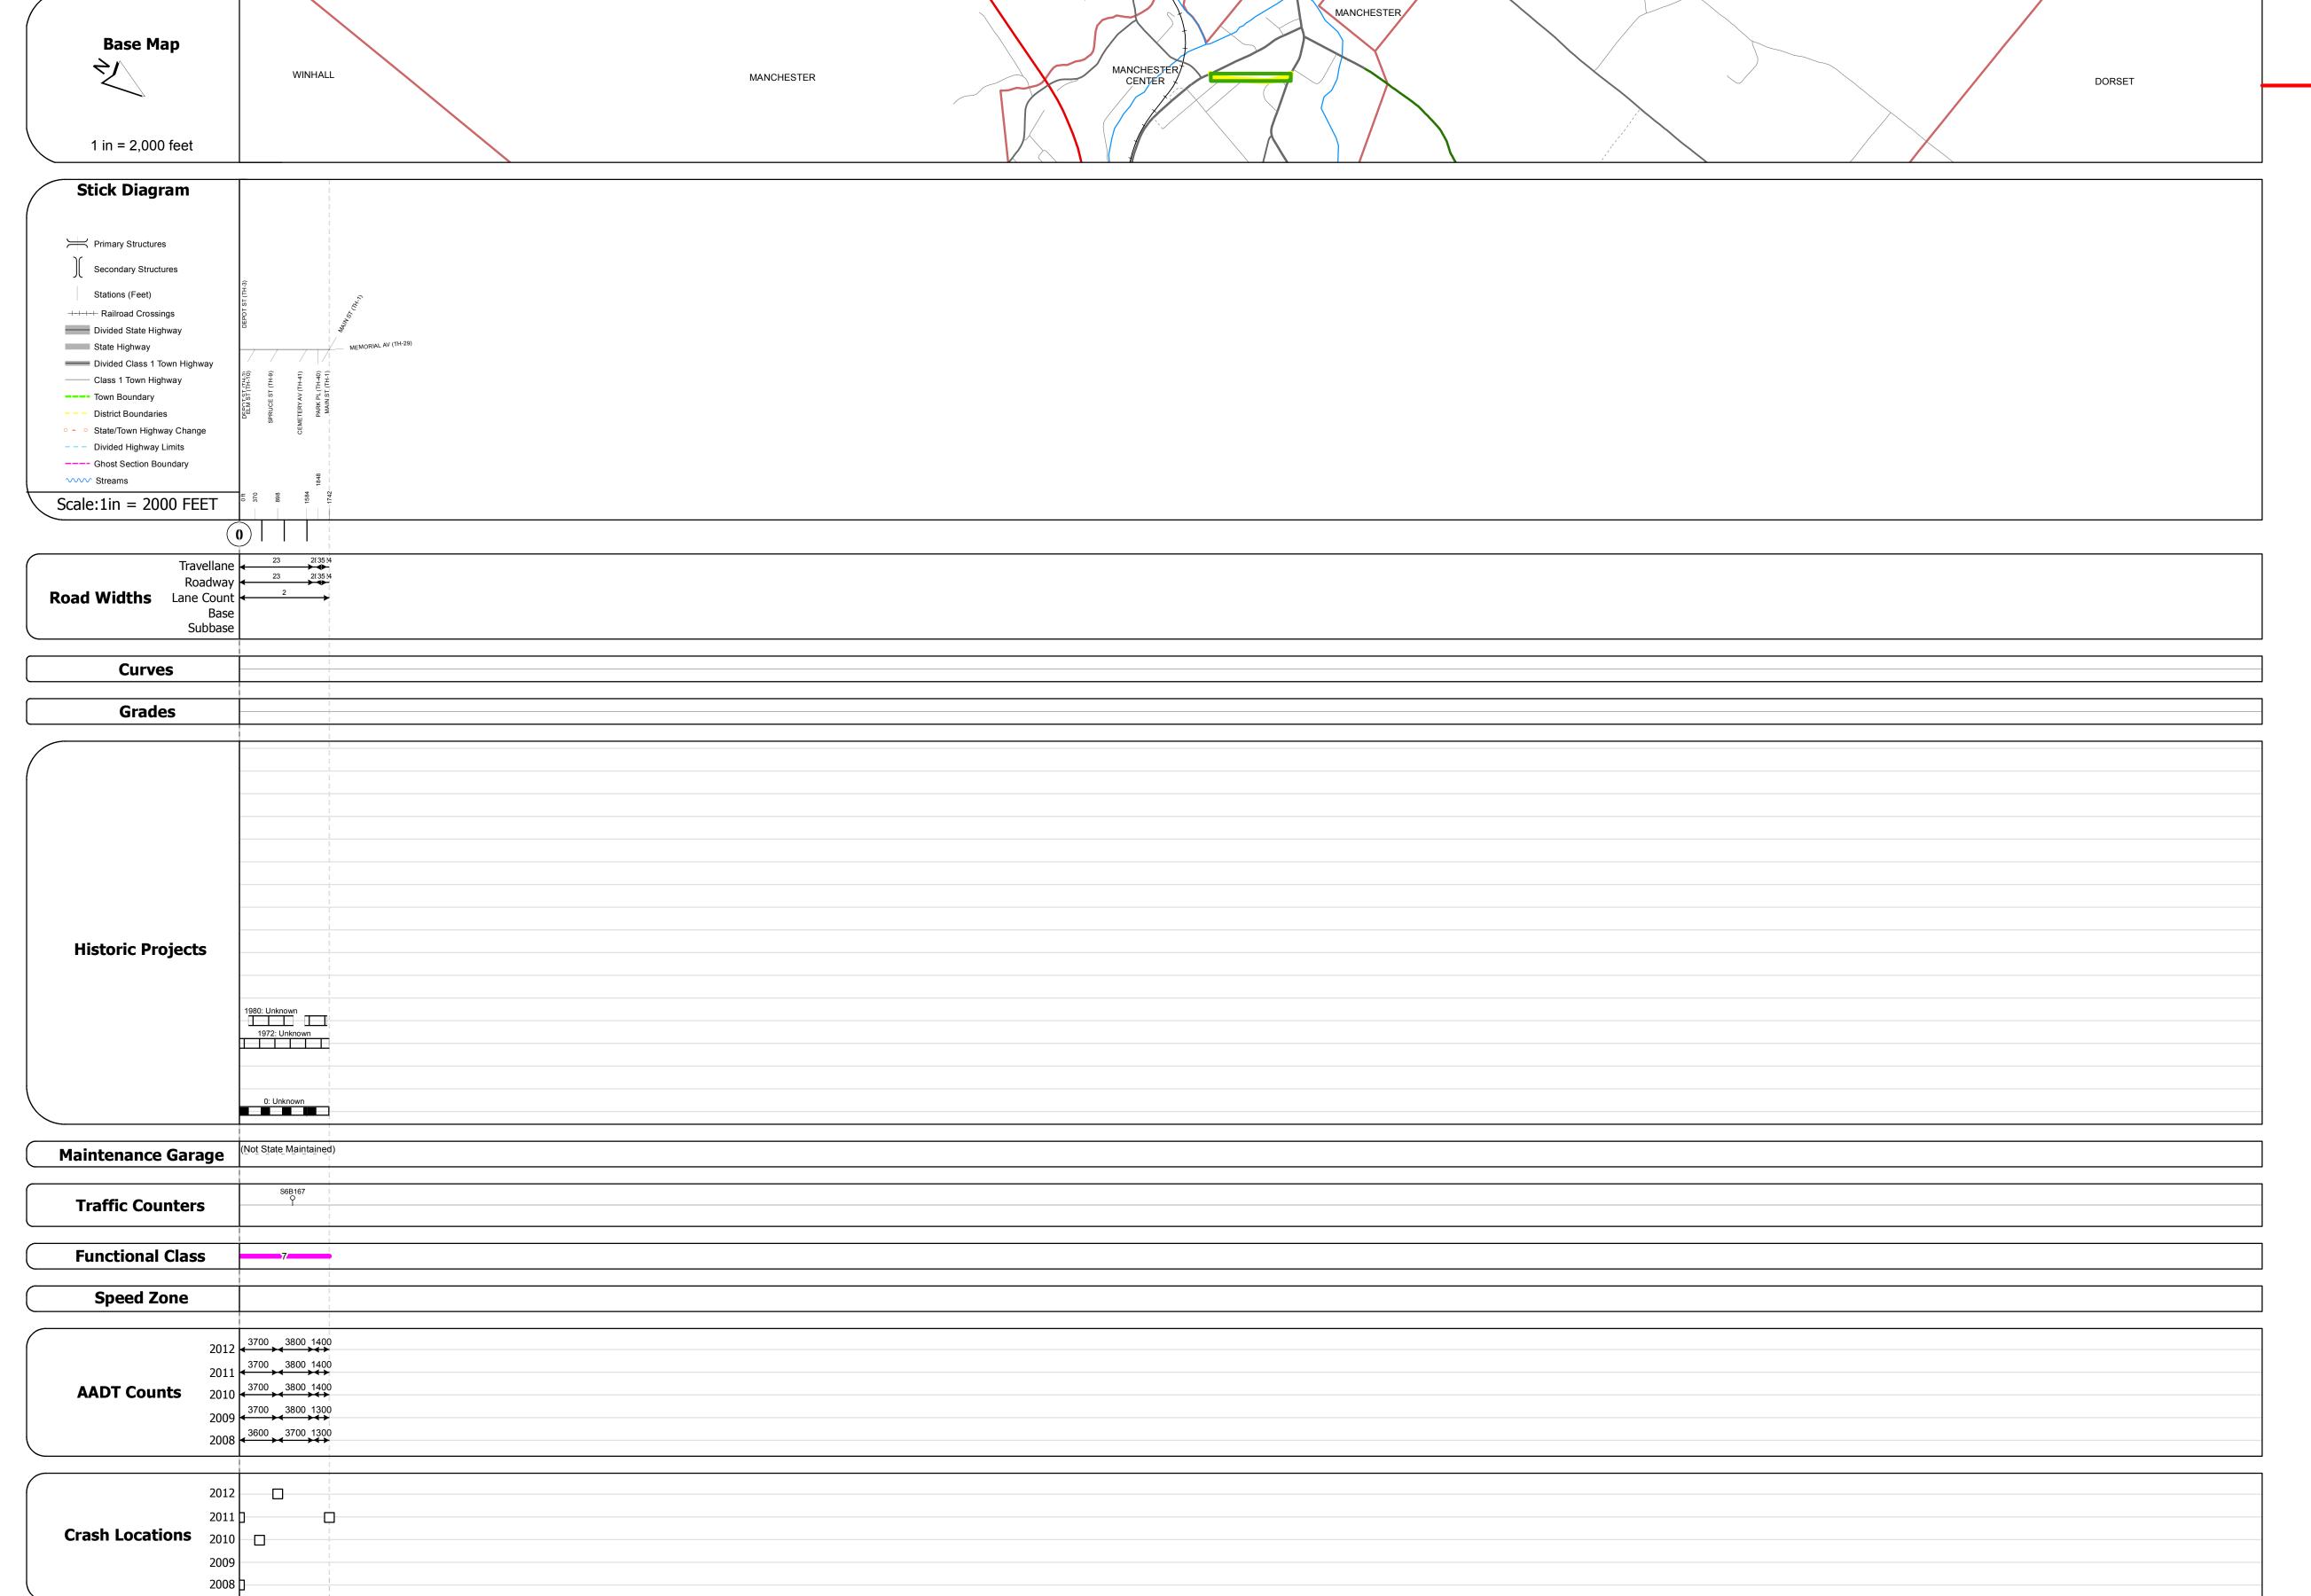

Historic Projects	Functional Class	Curves	Road Widths	AADT	Mileage by Functional Class By Sheet	Mileage by Town By Sheet					
Retreatment Bituminous Gravel	├────────────────────────────────────	curve left	← (ft)	(count)	0116 7 - Rural - Major Collector	0.400 MANCHESTER - S01160206	0.4 of 0.4	DISTRICT	TOWN	Date: 11/14/13	ROUTE
Resurface Concrete Surface Treated	2 8 — 14 — 19	curve right						DISTRICT	101111	Date. 11/14/15	KOOIL
Unknown Macadam	6 — 11 — 16										Maj-0116
Bituminous Mix		Grades	Traffic Counters	Crash Locations						1 of 1	liaj orro
Skinny Mix Bituminous Reclaimed Base and Bituminous	Speed Zones	grade up	(counter ID)	Fatal Property Damage Only				4	MANCHESTER		ETE mileage:
Bituminous Seal Concrete Concrete	SPEED SPEE	grade down	Ť	Injury Unknown Crash Type				· ·	MANCHESTER	TWN mileage: 0.0 to 0.4	0.0 to 0.4
Concrete	25 30 35 40 45 50 55 60 65				Total Mile	0.400 mi	Total Mileages O.4 mi			U.U to U.4	