## VITANS Working to Get You There Vermont Agency of Transportation


## **Route Log Progress Chart**


Please Note: Errors and Omissions May Exist.
Contact the VTrans Mapping Unit with questions or concerns.

**DRAFT** 

DISTRICT TOWN ROUTE

1 SUNDERLAND Maj-0171

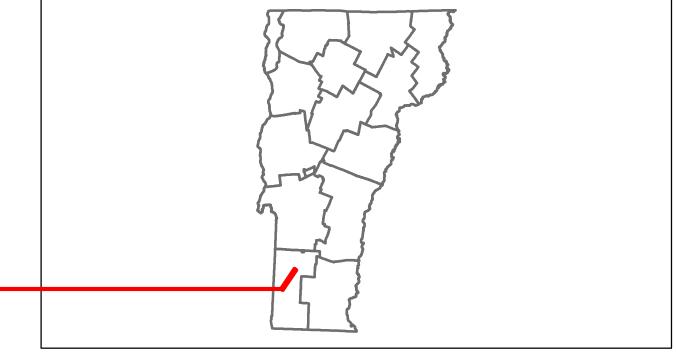

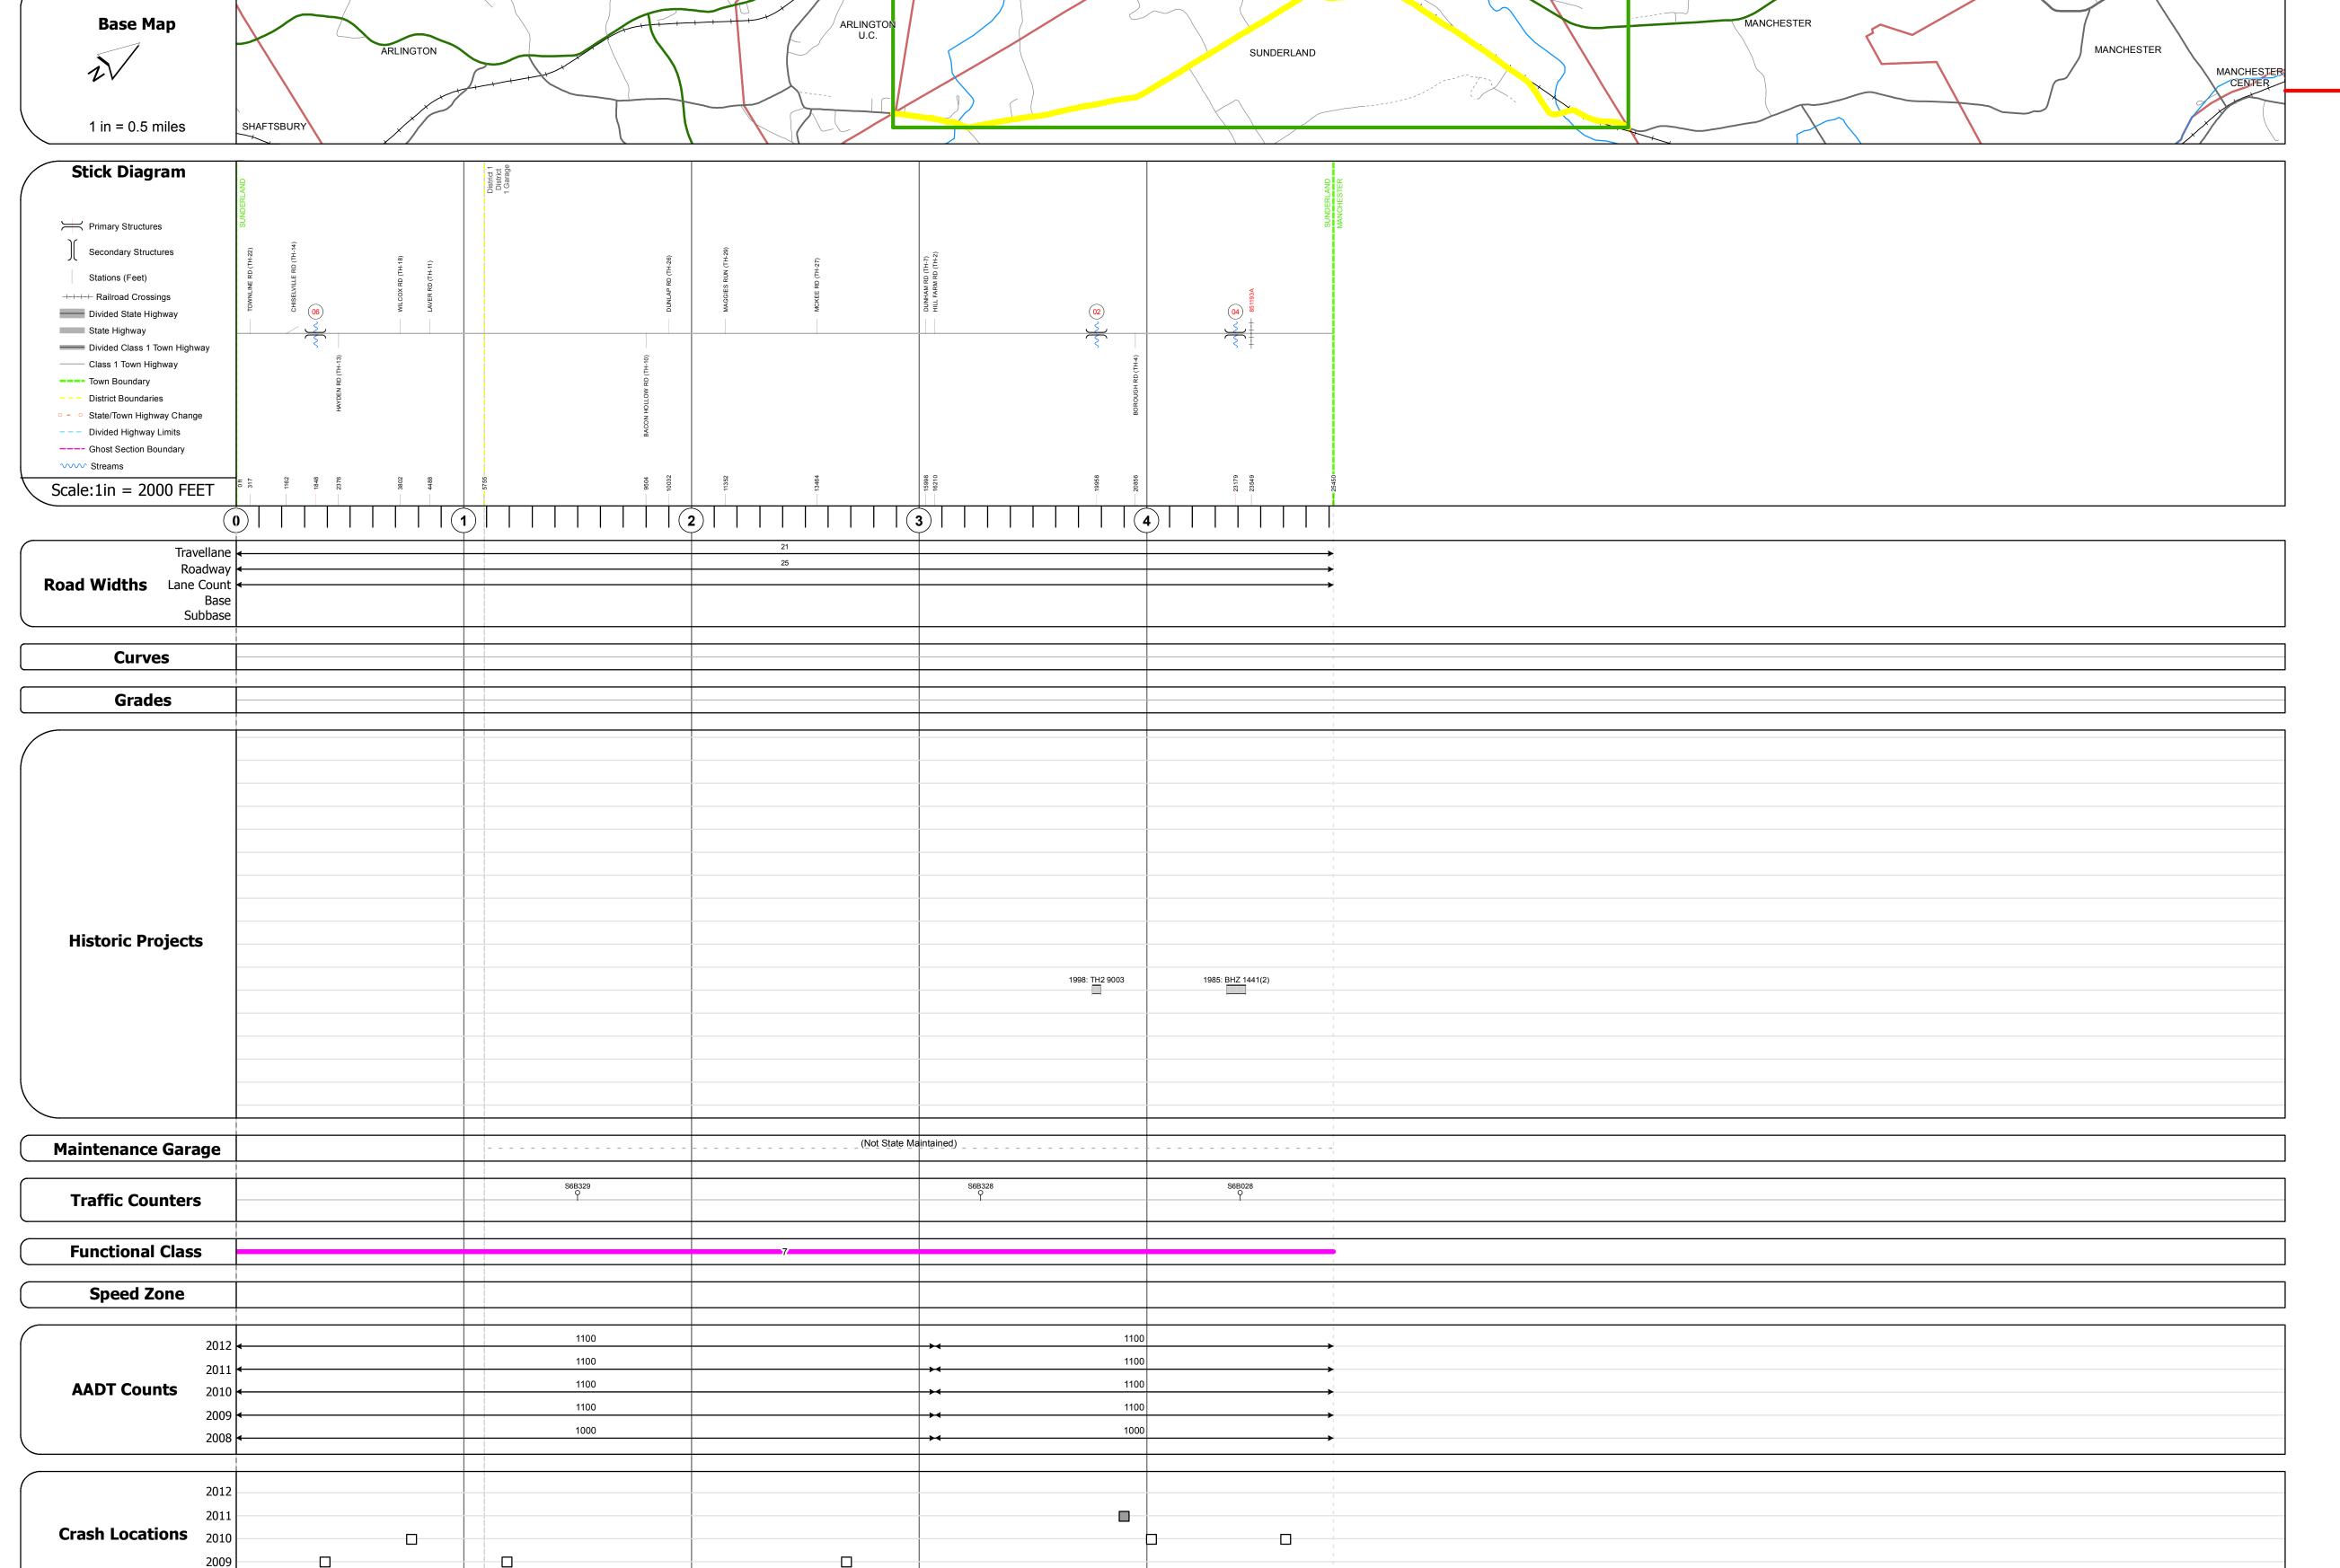

|--|

Bridge 6:
Stringer/multi-beam or girder - 1870
Structure No. 200171000602152
Length: 132'
Height: 9.08'
Width: 11.4'
Weight Limit: 0
Facility Carried: TR 02 FAS 171
Bridge Type: 2-SP STL BM/TLCOV BR
Features Intersected: ROARING BRANCH
1
Covered: ROARING BRANCH
Maintenance/Ownership: Town

Bridge 2:
Slab - 1948
Structure No. 200171000202152
Length: 43'
Width: 26.8'
Facility Carried: TR 01 FAS 171
Bridge Type: PRESTRESS CONC SLAB
Features Intersected: MILL BROOK
Surface: Bituminous
Maintenance/Ownership: Town

Stringer/multi-beam or girder - 1936
Structure No. 200171000402152
Length: 158'
Width: 26.7'
Facility Carried: TR 01 FAS 171
Bridge Type: 2-SPAN CONT STL BM
Features Intersected: BATTEN KILL RIVER
Surface: Bituminous
Maintenance/Ownership: Town