

Route Log Progress Chart


DRAFT

Please Note: Errors and Omissions May Exist.


Contact the VTrans Mapping Unit with questions or concerns.

DISTRICT TOWN ROUTE

1 DOVER Maj-0221

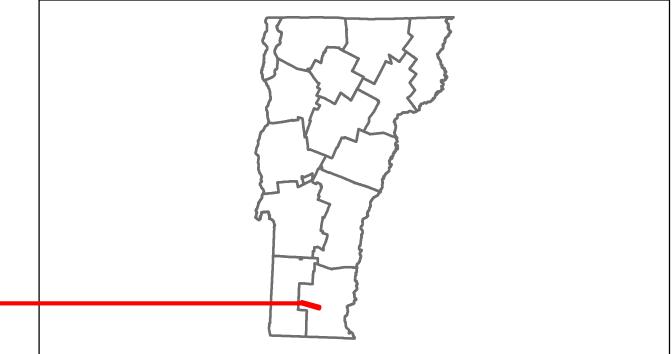

DESCRIPTION BLOCK

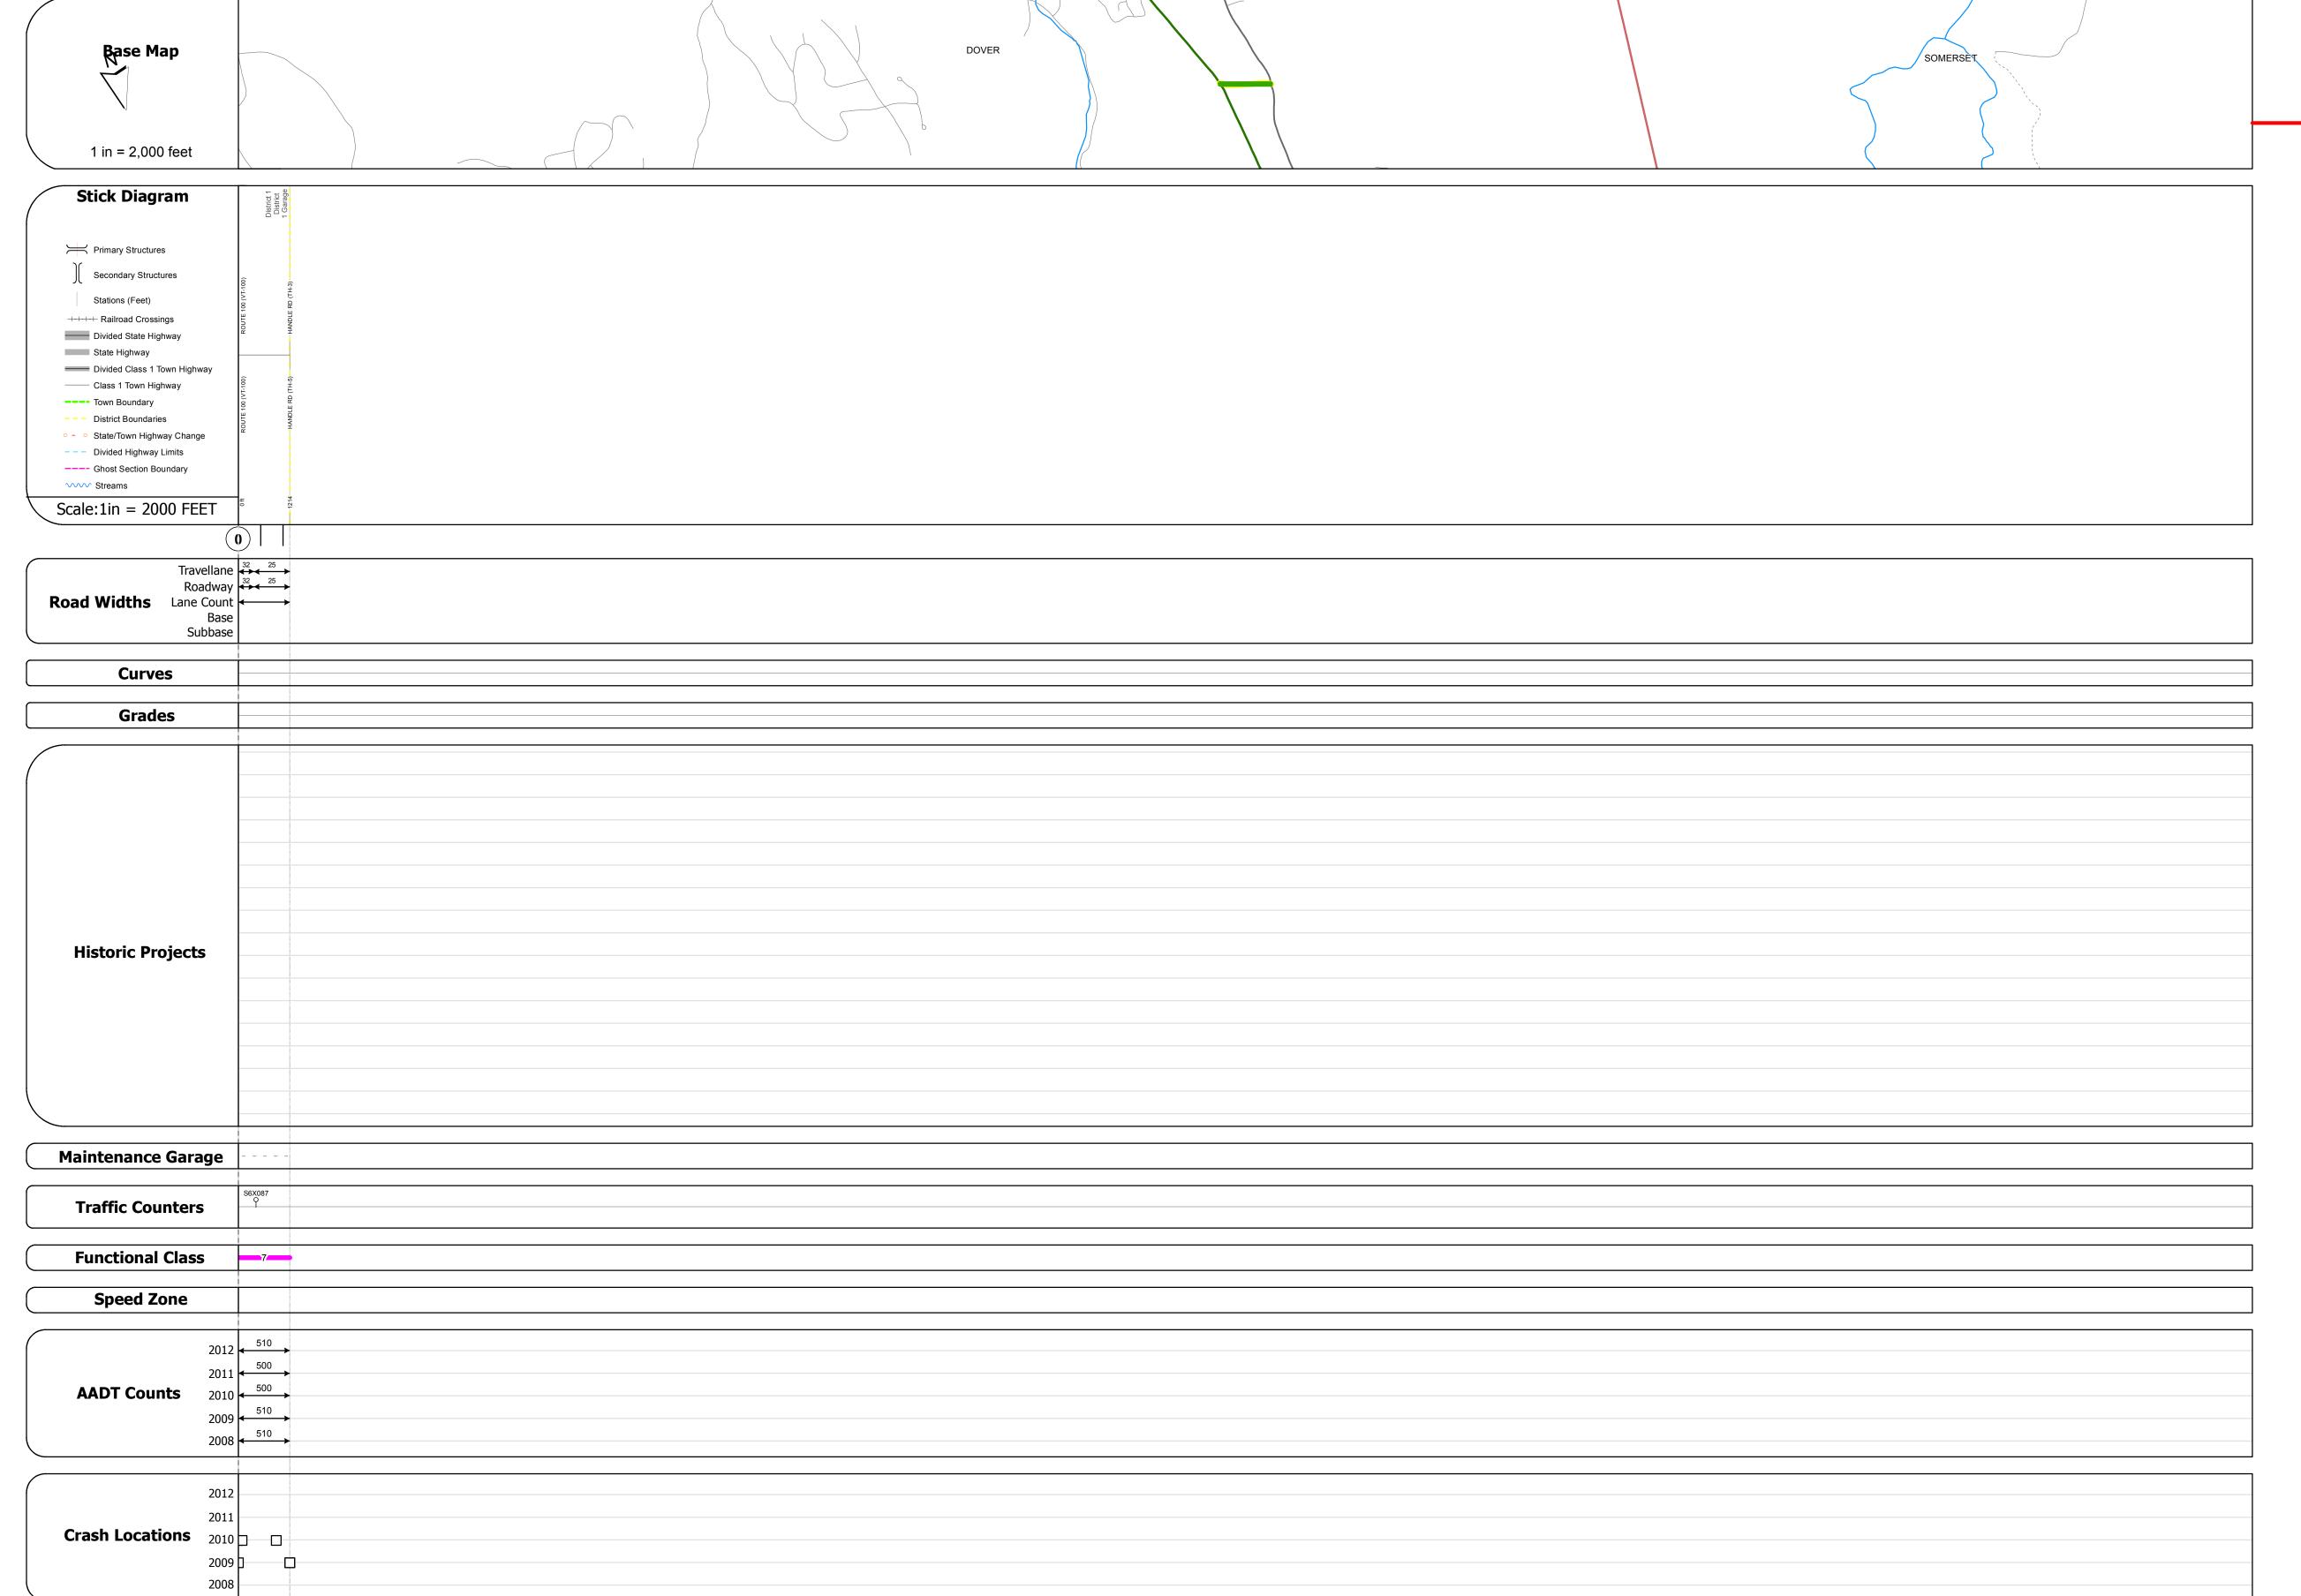

Historic Projects	Functional Class	Curves	Road Widths	AADT	Mileage by Functional Class By Sheet		Mileage by Town By Sheet					
Retreatment Bituminous Gravel	→ + 1 → 7 → 12 → 17	curve left	← (ft)	(count)	0221 7 - Rural - Major Collector	0.230	DOVER - S02211304	0.23 of 0.23	DISTRICT	TOWN	Date: 11/14/13	ROUTE
Resurface Concrete Surface Treated Gravel	2 8 — 14 — 19	curve right							DISTRICT		Dute: 11/1 1/15	ROOL
Unknown Bituminous Macadam Plant Mix Cold Plans and	6 11 16											Maj-022
Cold Plane and		Grades	Traffic Counters	Crash Locations							1 of 1	
Skinny Mix Bituminous Reclaimed Base and Rituminous	Speed Zones	grade up	(counter ID)	Fatal Property Damage Only						DOVED		ETE mileage
Skinny Mix Bituminous Concrete Cold Plane and Reclaimed Base and Bituminous Concrete Concrete	SPEED SPEED SPEED SPEED SPEED SPEED SPEED SPEED SPEED	grade down	Y	Injury Unknown Crash Type						DOVER	TWN mileage:	0.0 to 0.23
Concrete	25 30 35 40 45 50 55 60 65					11111 0 220 1					0.0 to 0.23] 3.0 to 0.2