Trans Working to Get You There Vermont Agency of Transportation

Route Log Progress Chart


Please Note: Errors and Omissions May Exist.

Contact the VTrans Mapping Unit with questions or concerns.

DRAFT

DISTRICT TOWN ROUTE


6 MORRISTOWN Maj-0239

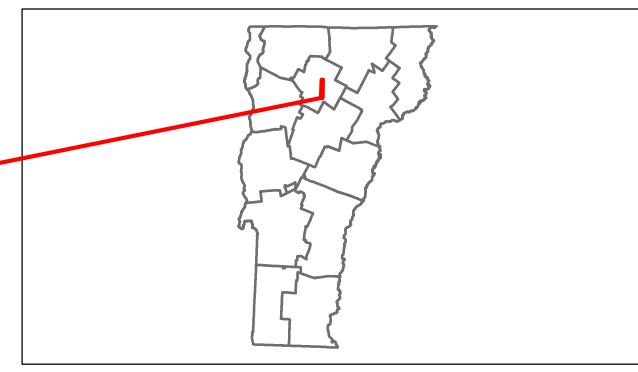

DESCRIPTION BLOCK

Bridge 7:
Stringer/multi-beam or girder - 1949
Structure No. 200239000708072
Length: 84'
Width: 30.5'
Facility Carried: TR 02 FAS 239
Bridge Type: ROLLED BEAM
Features Intersected: RYDER BROOK
Surface: Bituminous
Maintenance/Ownership: Town

Bridge 8:
Truss - thru - 1928
Structure No. 200239000808072
Length: 124'
Height: 14.67'
Width: 19.8'
Weight Limit: 01
Facility Carried: TR 02 FAS 239
Bridge Type: STEEL THRU TRUSS
Features Intersected: LAMOILLE RIVER
3
Maintenance/Ownership: Town

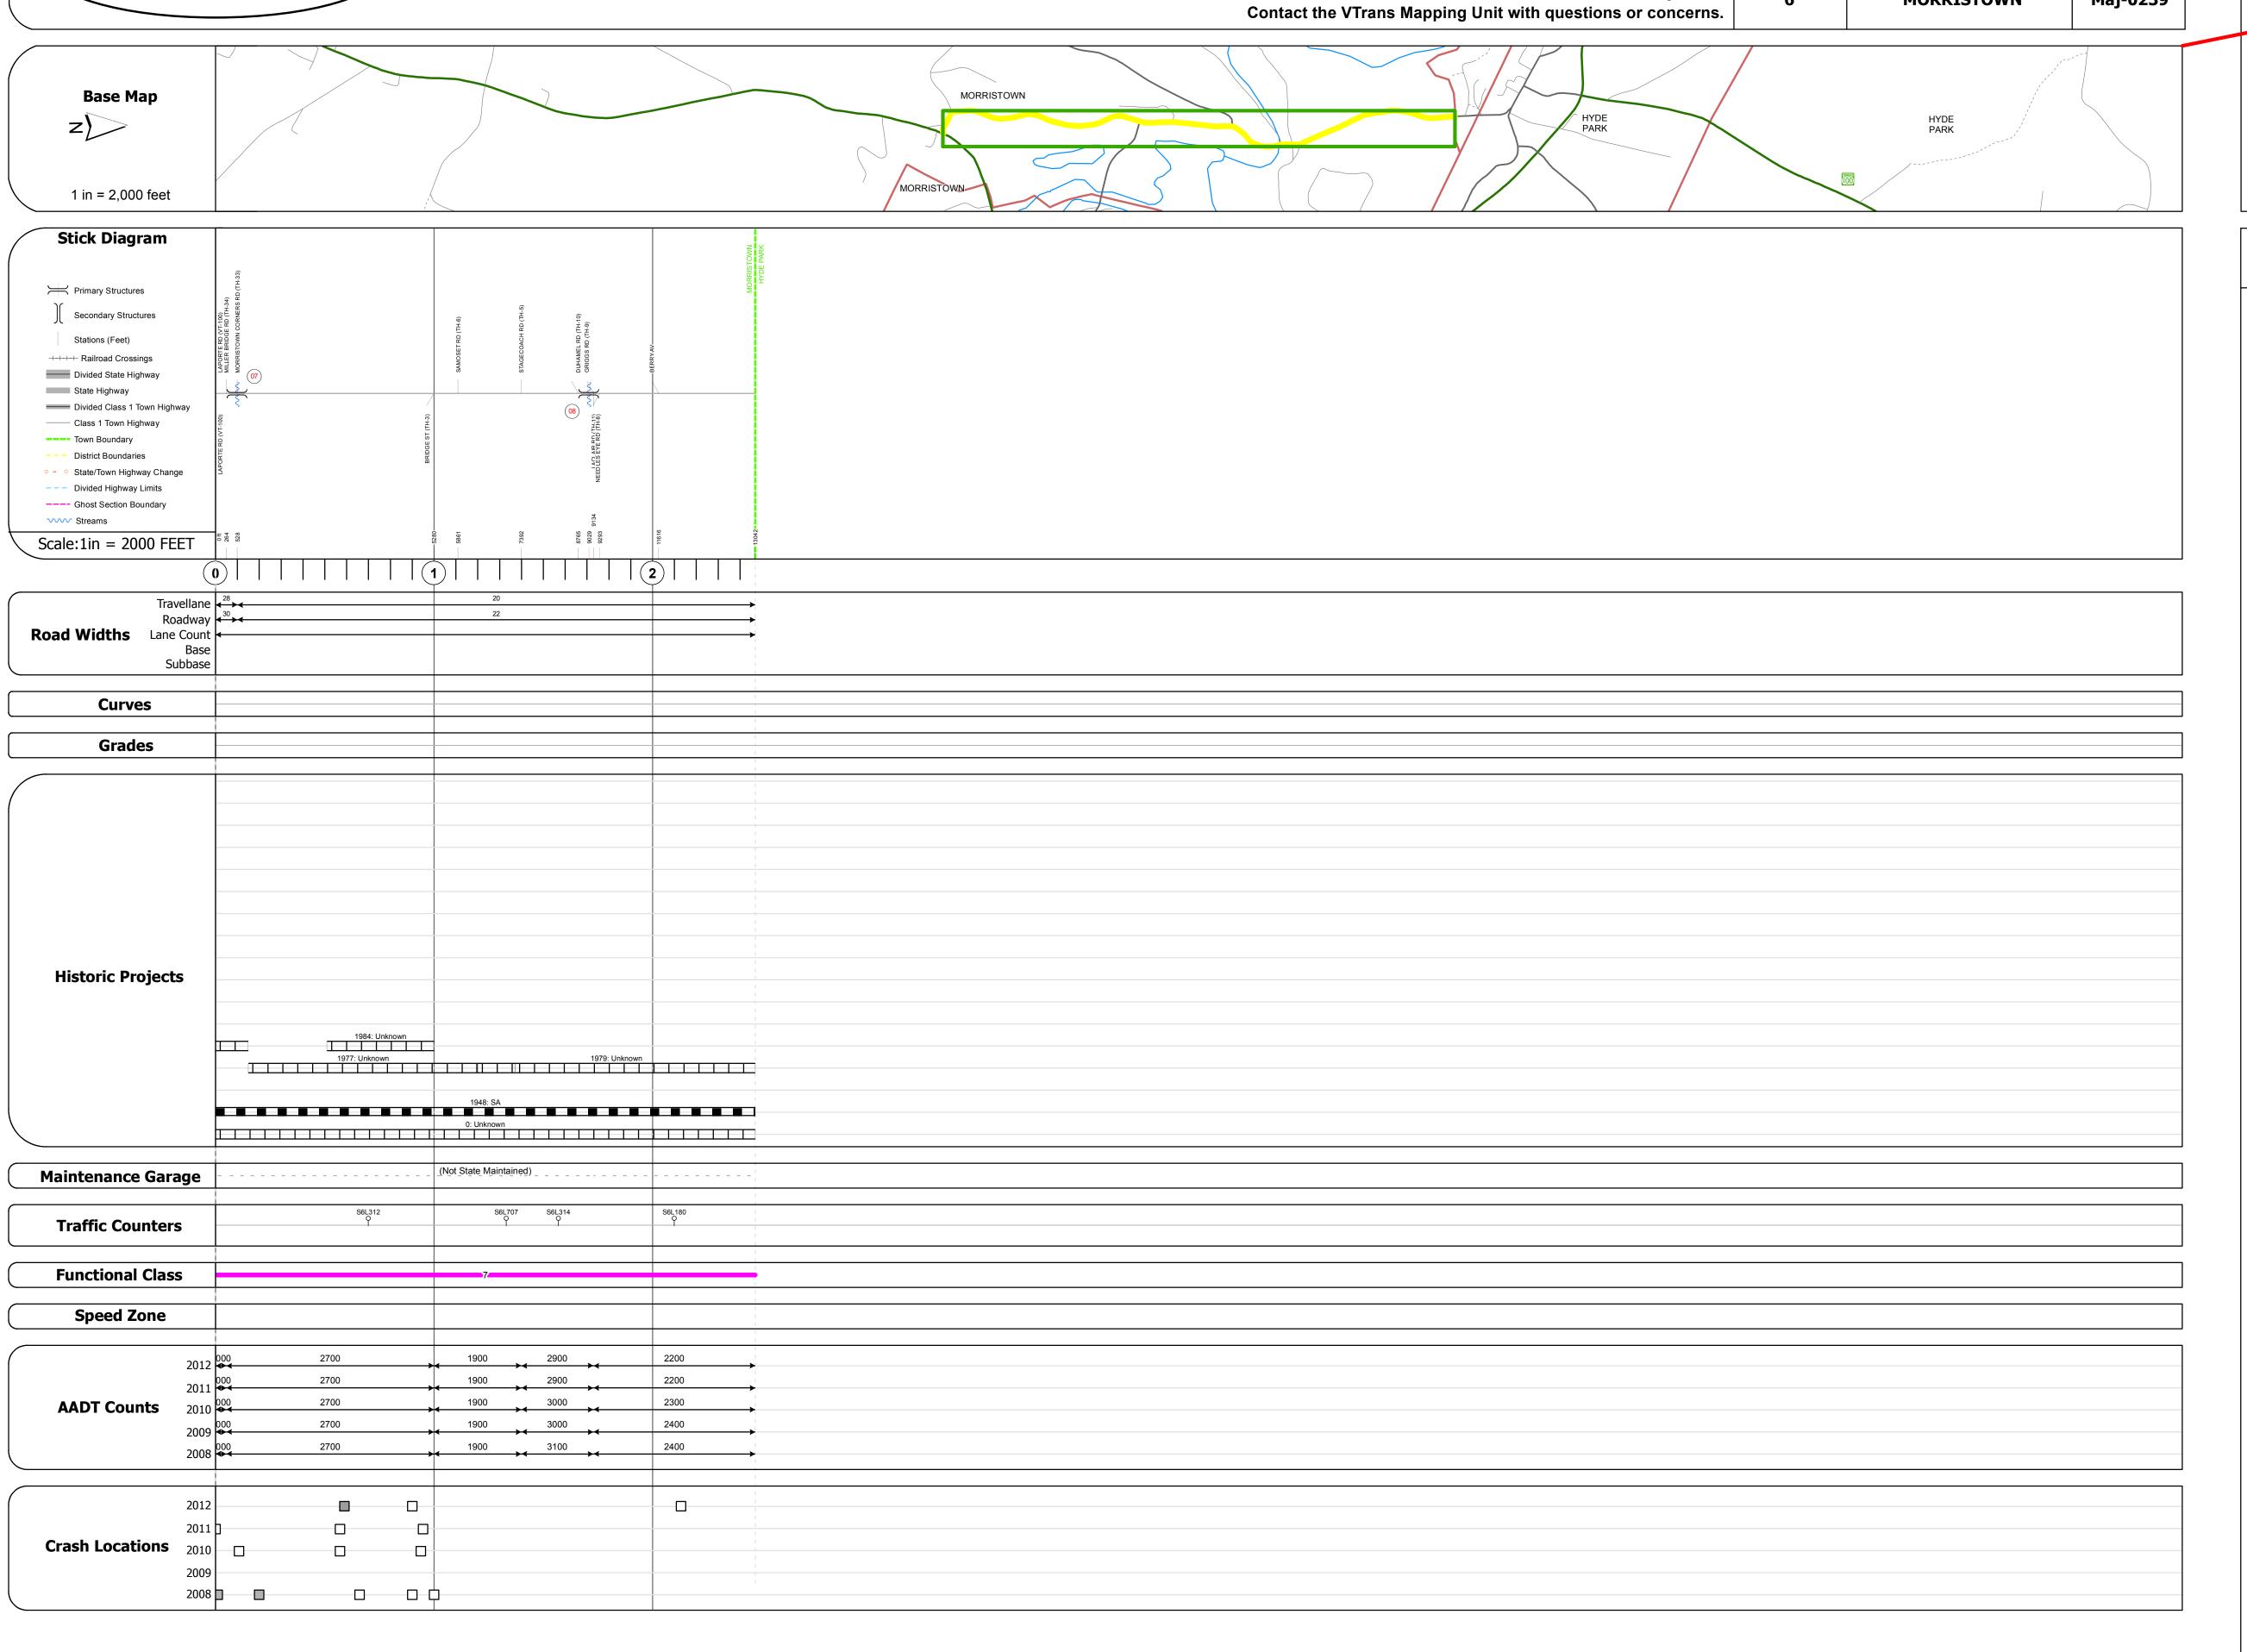

Historic Projects	Functional Class	Curves	Road Widths	AADT	Mileage by Functional Class By Sheet		Mileage by Town By Sheet					
Retreatment Bituminous Concrete Resurface Bituminous	Gravel 7 — 12 — 17 Surface Treated Gravel 2 8 — 14 — 19	curve left	← (ft)	(count)	0239 7 - Rural - Major Collector	2.470 MORRISTON	OWN - S02390807	2.47 of 2.47	DISTRICT	TOWN	Date: 11/14/13	ROUTE
Unknown Bituminous Mix Cold Plane and	Plant Mix 6 —— 11 —— 16	Grades	Traffic Counters	Crash Locations							1 of 1	- Maj-0239
Skinny Mix Bituminous Concrete	and Bituminous Concrete Speed Zones Speed Zones Speed Jones Spe	grade up	(counter ID)	Fatal Property Damage Only Injury Unknown Crash Type					6	MORRISTOWN	TWN mileage:	ETE mileage: 0.0 to 2.47
Concrete	25 30 35 40 45 50 55 60 65				Tot	al Mileage: 2.470 mi		Total Mileage: 2.47 mi			0.0 to 2.47	