Trans Working to Get You There Vermont Agency of Transportation

Base Map

Traffic Counters

Functional Class

Speed Zone

Route Log Progress Chart

DRAFT

Please Note: Errors and Omissions May Exist.

Contact the VTrans Mapping Unit with questions or concerns.

DISTRICT TOWN ROUTE

Min-0524


WILMINGTON

DESCRIPTION BLOCK

Bridge 15: Stringer/multi-beam or girder - 1939 Structure No. 101322001513221

Length: 69'
Width: 24.0'
Facility Carried: C2004
Bridge Type: ROLLED BEAM
Features Intersected: BILL BROOK

Surface: Bituminous Maintenance/Ownership: Town

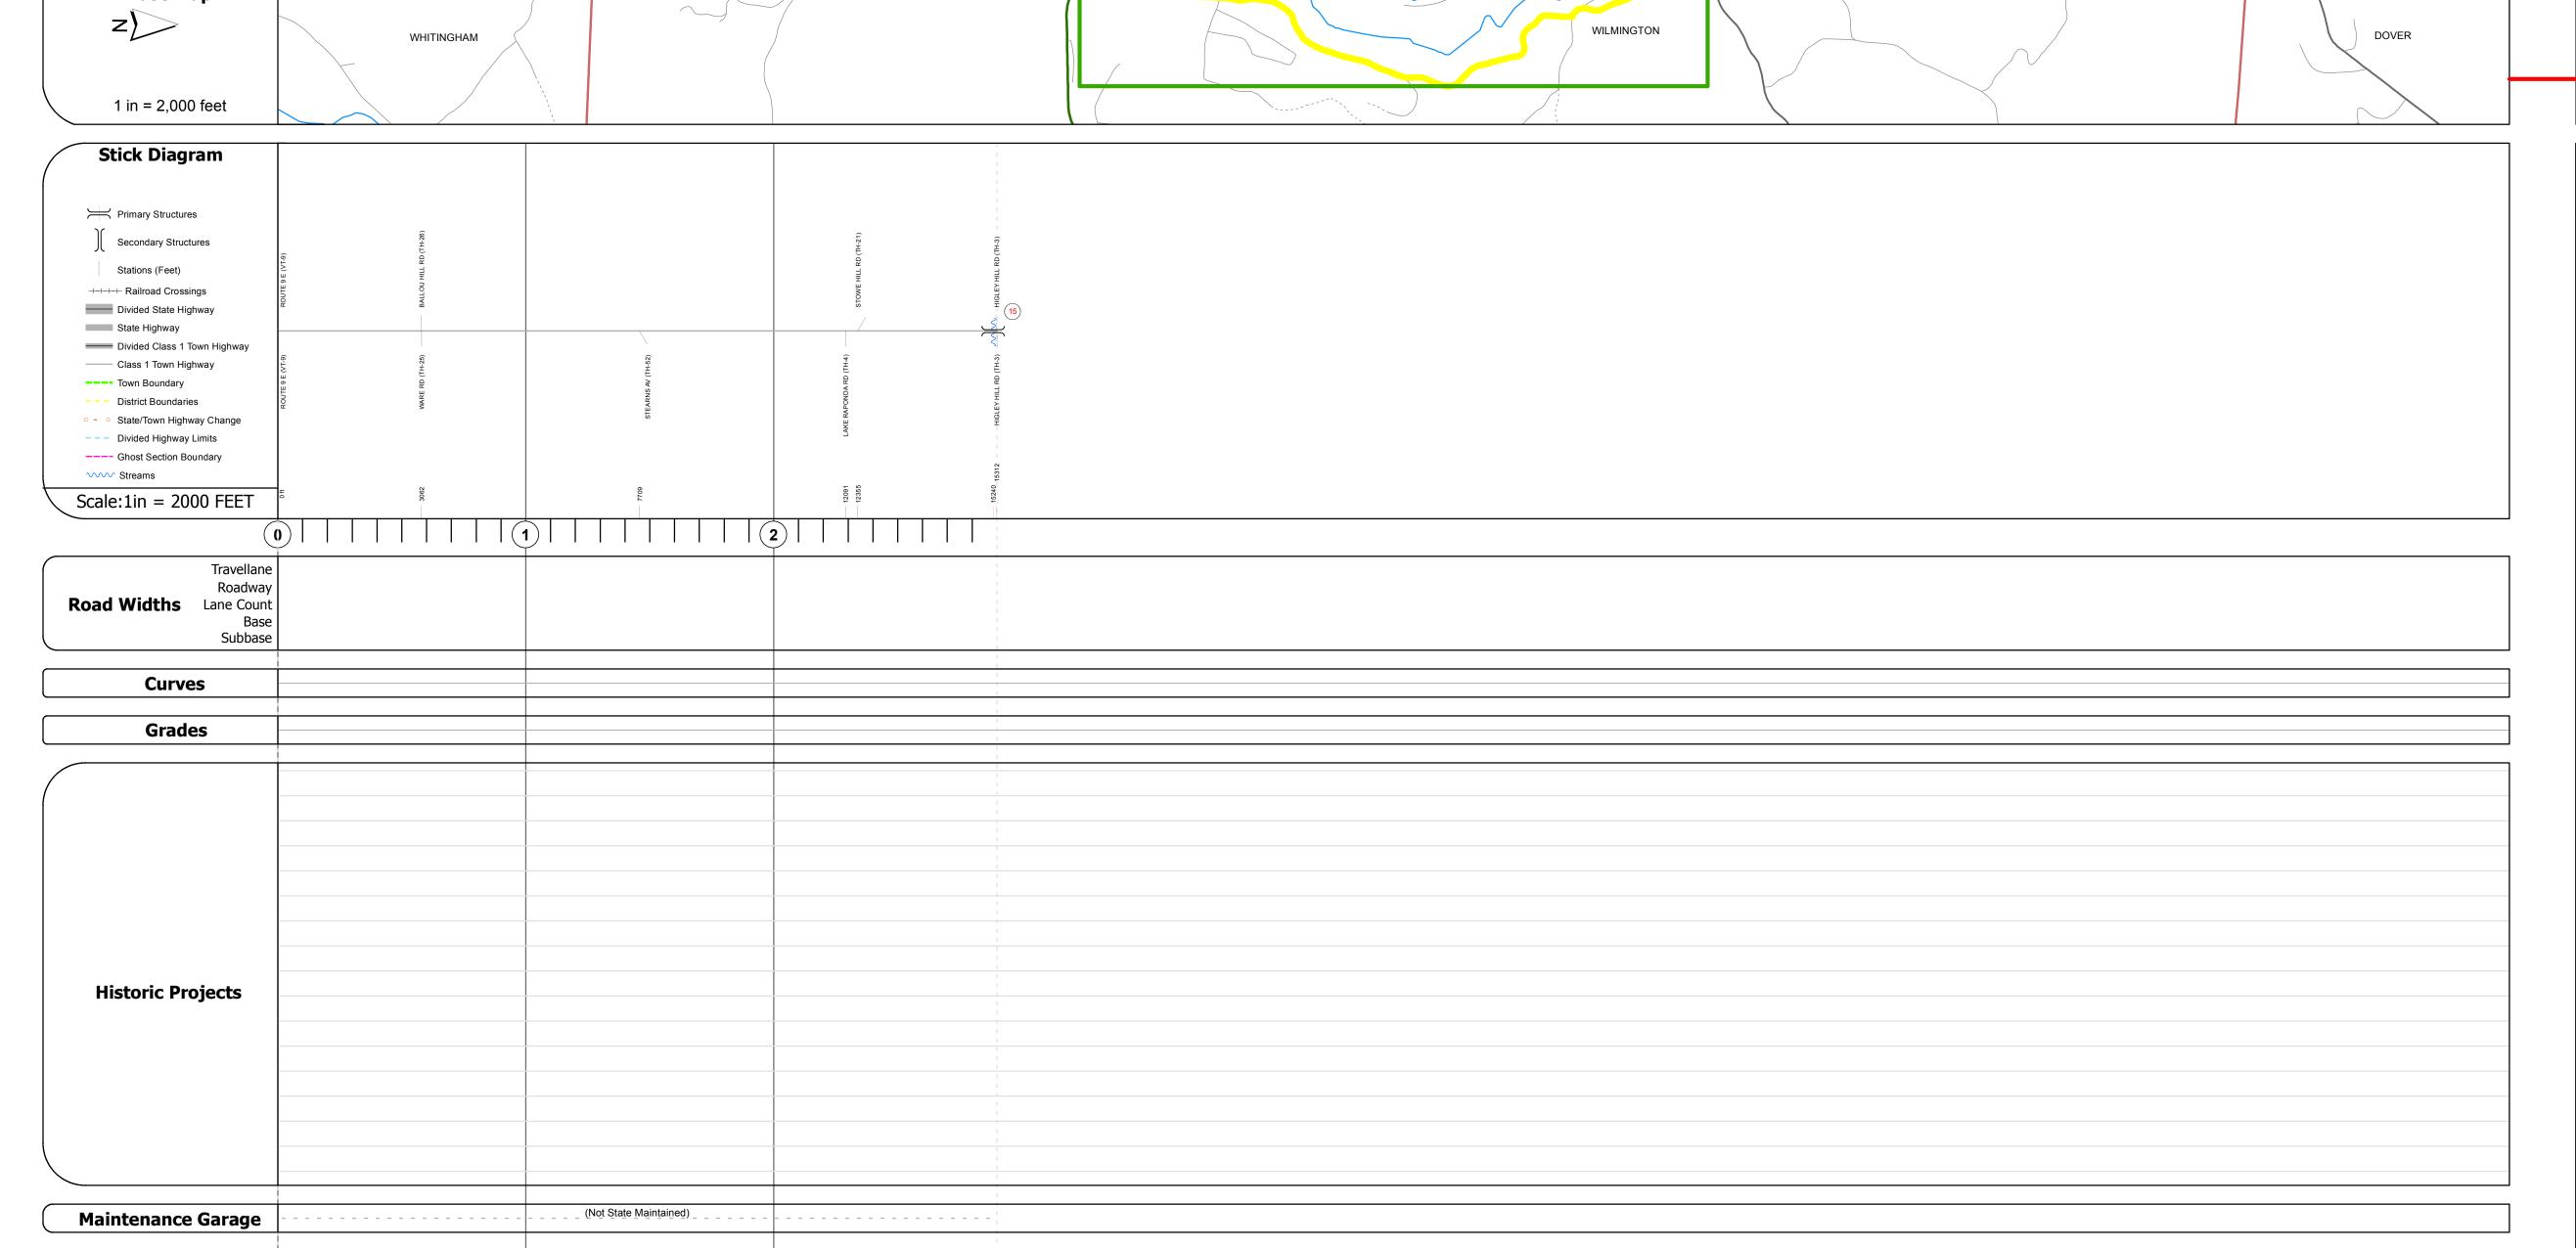

AADT Counts	2010							
	2009			 				
	2008							
				1				
	2012							
Crash Locations	2011							
	2010							
	2009			1				
	2008	_		i				
	B - 1 - 1			B 1 34' 111 -	AADT	1		
Historic Projects		Functional Class	Curves	Road Widths	AADT	Mileage by Functional Class By Sheet	Mileage by Town By Sheet	

Historic Projects	Functional Class	Curves	Road Widths	AADT	Mileage by Functional Class By Sheet	t	Mileage by Town By Sheet					
Retreatment Bituminous Concrete Surface Treated	→ + 1 → 7 → 12 → 17	curve left	← (ft)	√ (count) →	0524 8 - Rural - Minor Collector	2.900	WILMINGTON - S05241322	2.9 of 2.9	DISTRICT	TOWN	Date: 11/15/13	ROUTE
Unknown Bituminous Macadam Plant Mix Cold Plans and	6 — 11 — 16	Crados	Traffic Counters	Crash Locations								Min-0524
Skinny Mix Cold Plane and Reclaimed Base	Speed Zones	Grades ———— grade up	(counter ID)	Fatal Property Damage Only					1	WILMINGTON	1 of 1	ETE mileage:
Concrete Concrete	SPEED SPEED SPEED SPEED LIMIT SPEED LIMIT SPEED LIMIT LIMIT LIMIT SPEED SPEED LIMIT SPEED LIMIT SPEED SPEED LIMIT SPEED SPEED LIMIT SPEED	grade down	Y	☐ Injury ☐ Unknown Crash Type		otal Mileage: 2.900 mi		Total Mileage: 2.9 mi	_	WILMINGTON	TWN mileage: 0.0 to 2.9	0.0 to 2.9