





Route Log Progress Chart

DRAFT

Please Note: Errors and Omissions May Exist.
Contact the VTrans Mapping Unit with questions or concerns.

DISTRICT	TOWN	ROUTE
2	ATHENS	Min-0538

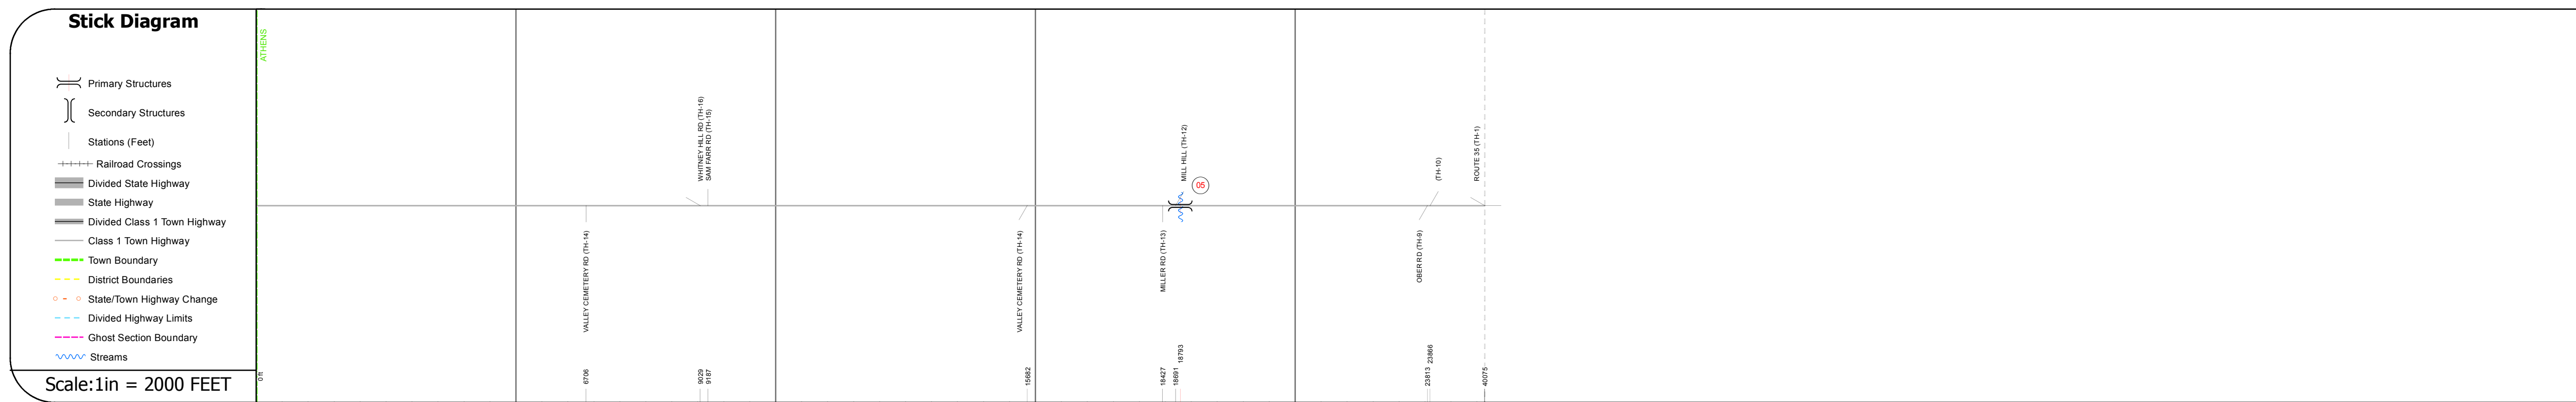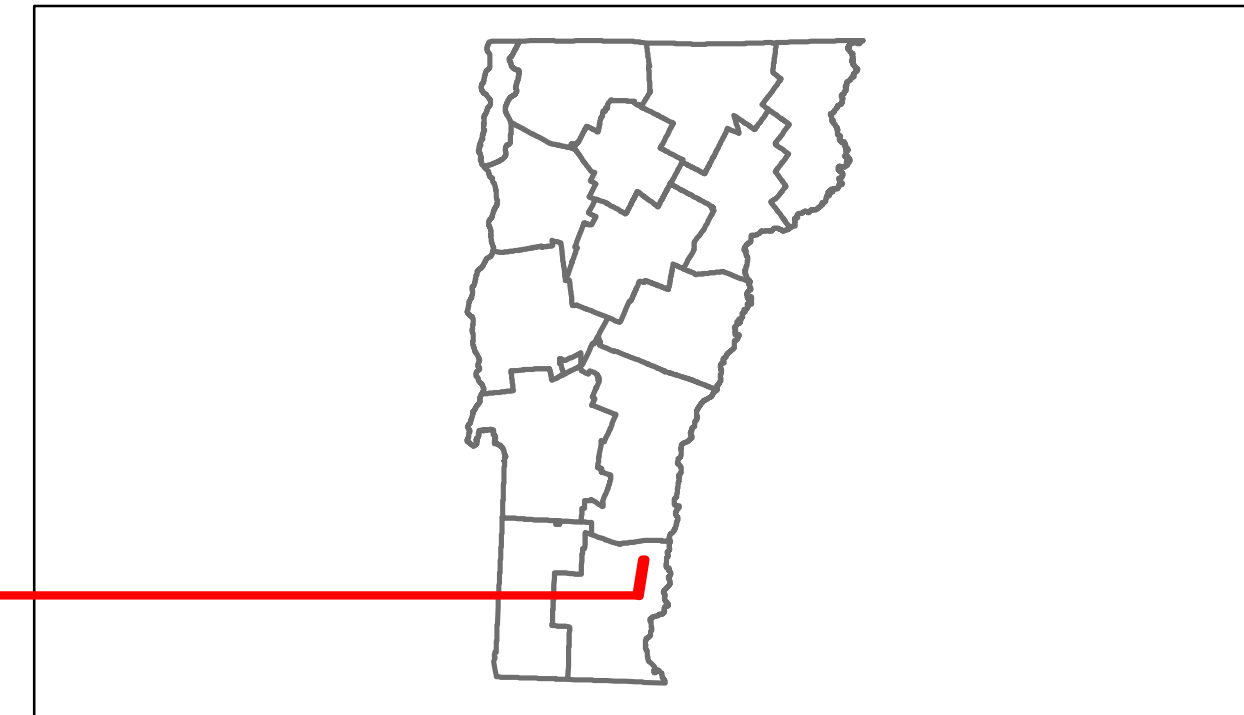

DESCRIPTION BLOCK

Bridge 5:
Slab - 1948
Structure No. 101301000513011
Length: 25'
Width: 26.3'
Facility Carried: C2002
Bridge Type: CONCRETE SLAB
Features Intersected: ATHENS BROOK
Surface: Bituminous
Maintenance/Ownership: Town

Road Widths	Travellane								
	Roadway								
	Lane Count								
	Base								
	Subbase								
Curves									
Grades									
Historic Projects									
Maintenance Garage									
Traffic Counters							88319		
Functional Class							8		
Speed Zone									
AADT Counts	2012								
	2011								
	2010								
	2009								
	2008								
Crash Locations	2012								
	2011								
	2010								
	2009								
	2008								

Historic Projects Retreatment, Resurface, Unknown, Bituminous Mix, Skirny Mix, Bituminous Seal, Gravel, Surface Treated Gravel, Plant Mix, Reclaimed Base and Bituminous Concrete, Concrete	Functional Class 1, 2, 6, 7, 8, 11, 12, 14, 16, 17, 19	Curves curve left, curve right	Road Widths (ft)	AADT (count)	Mileage by Functional Class By Sheet 0538 8 - Rural - Minor collector 4.730	Mileage by Town By Sheet ATHENS - S05381301 4.73 of 4.73	DISTRICT 2	TOWN ATHENS	Date: 11/15/13	ROUTE Min-0538 ETE mileage: 8.12 to 12.85
Crash Locations Fatal, Injury, Property Damage Only, Unknown Crash Type	Speed Zones 25, 30, 35, 40, 45, 50, 55, 60, 65	Grades grade up, grade down	Traffic Counters (counter ID)	Total Mileage: 4.730 mi	Total Mileage: 4.73 mi	1 of 1 TWN mileage: 0.0 to 4.73				