

Route Log Progress Chart

DRAFT Please Note: Errors and Omissions May Exist. Contact the VTrans Mapping Unit with questions or concerns.

DISTRICT TOWN ROUTE MANCHESTER Min-0550

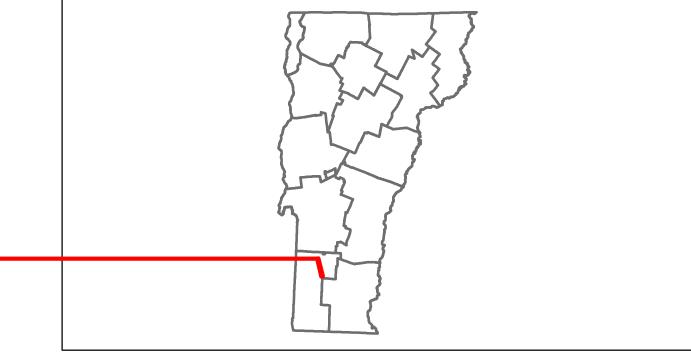

DESCRIPTION BLOCK

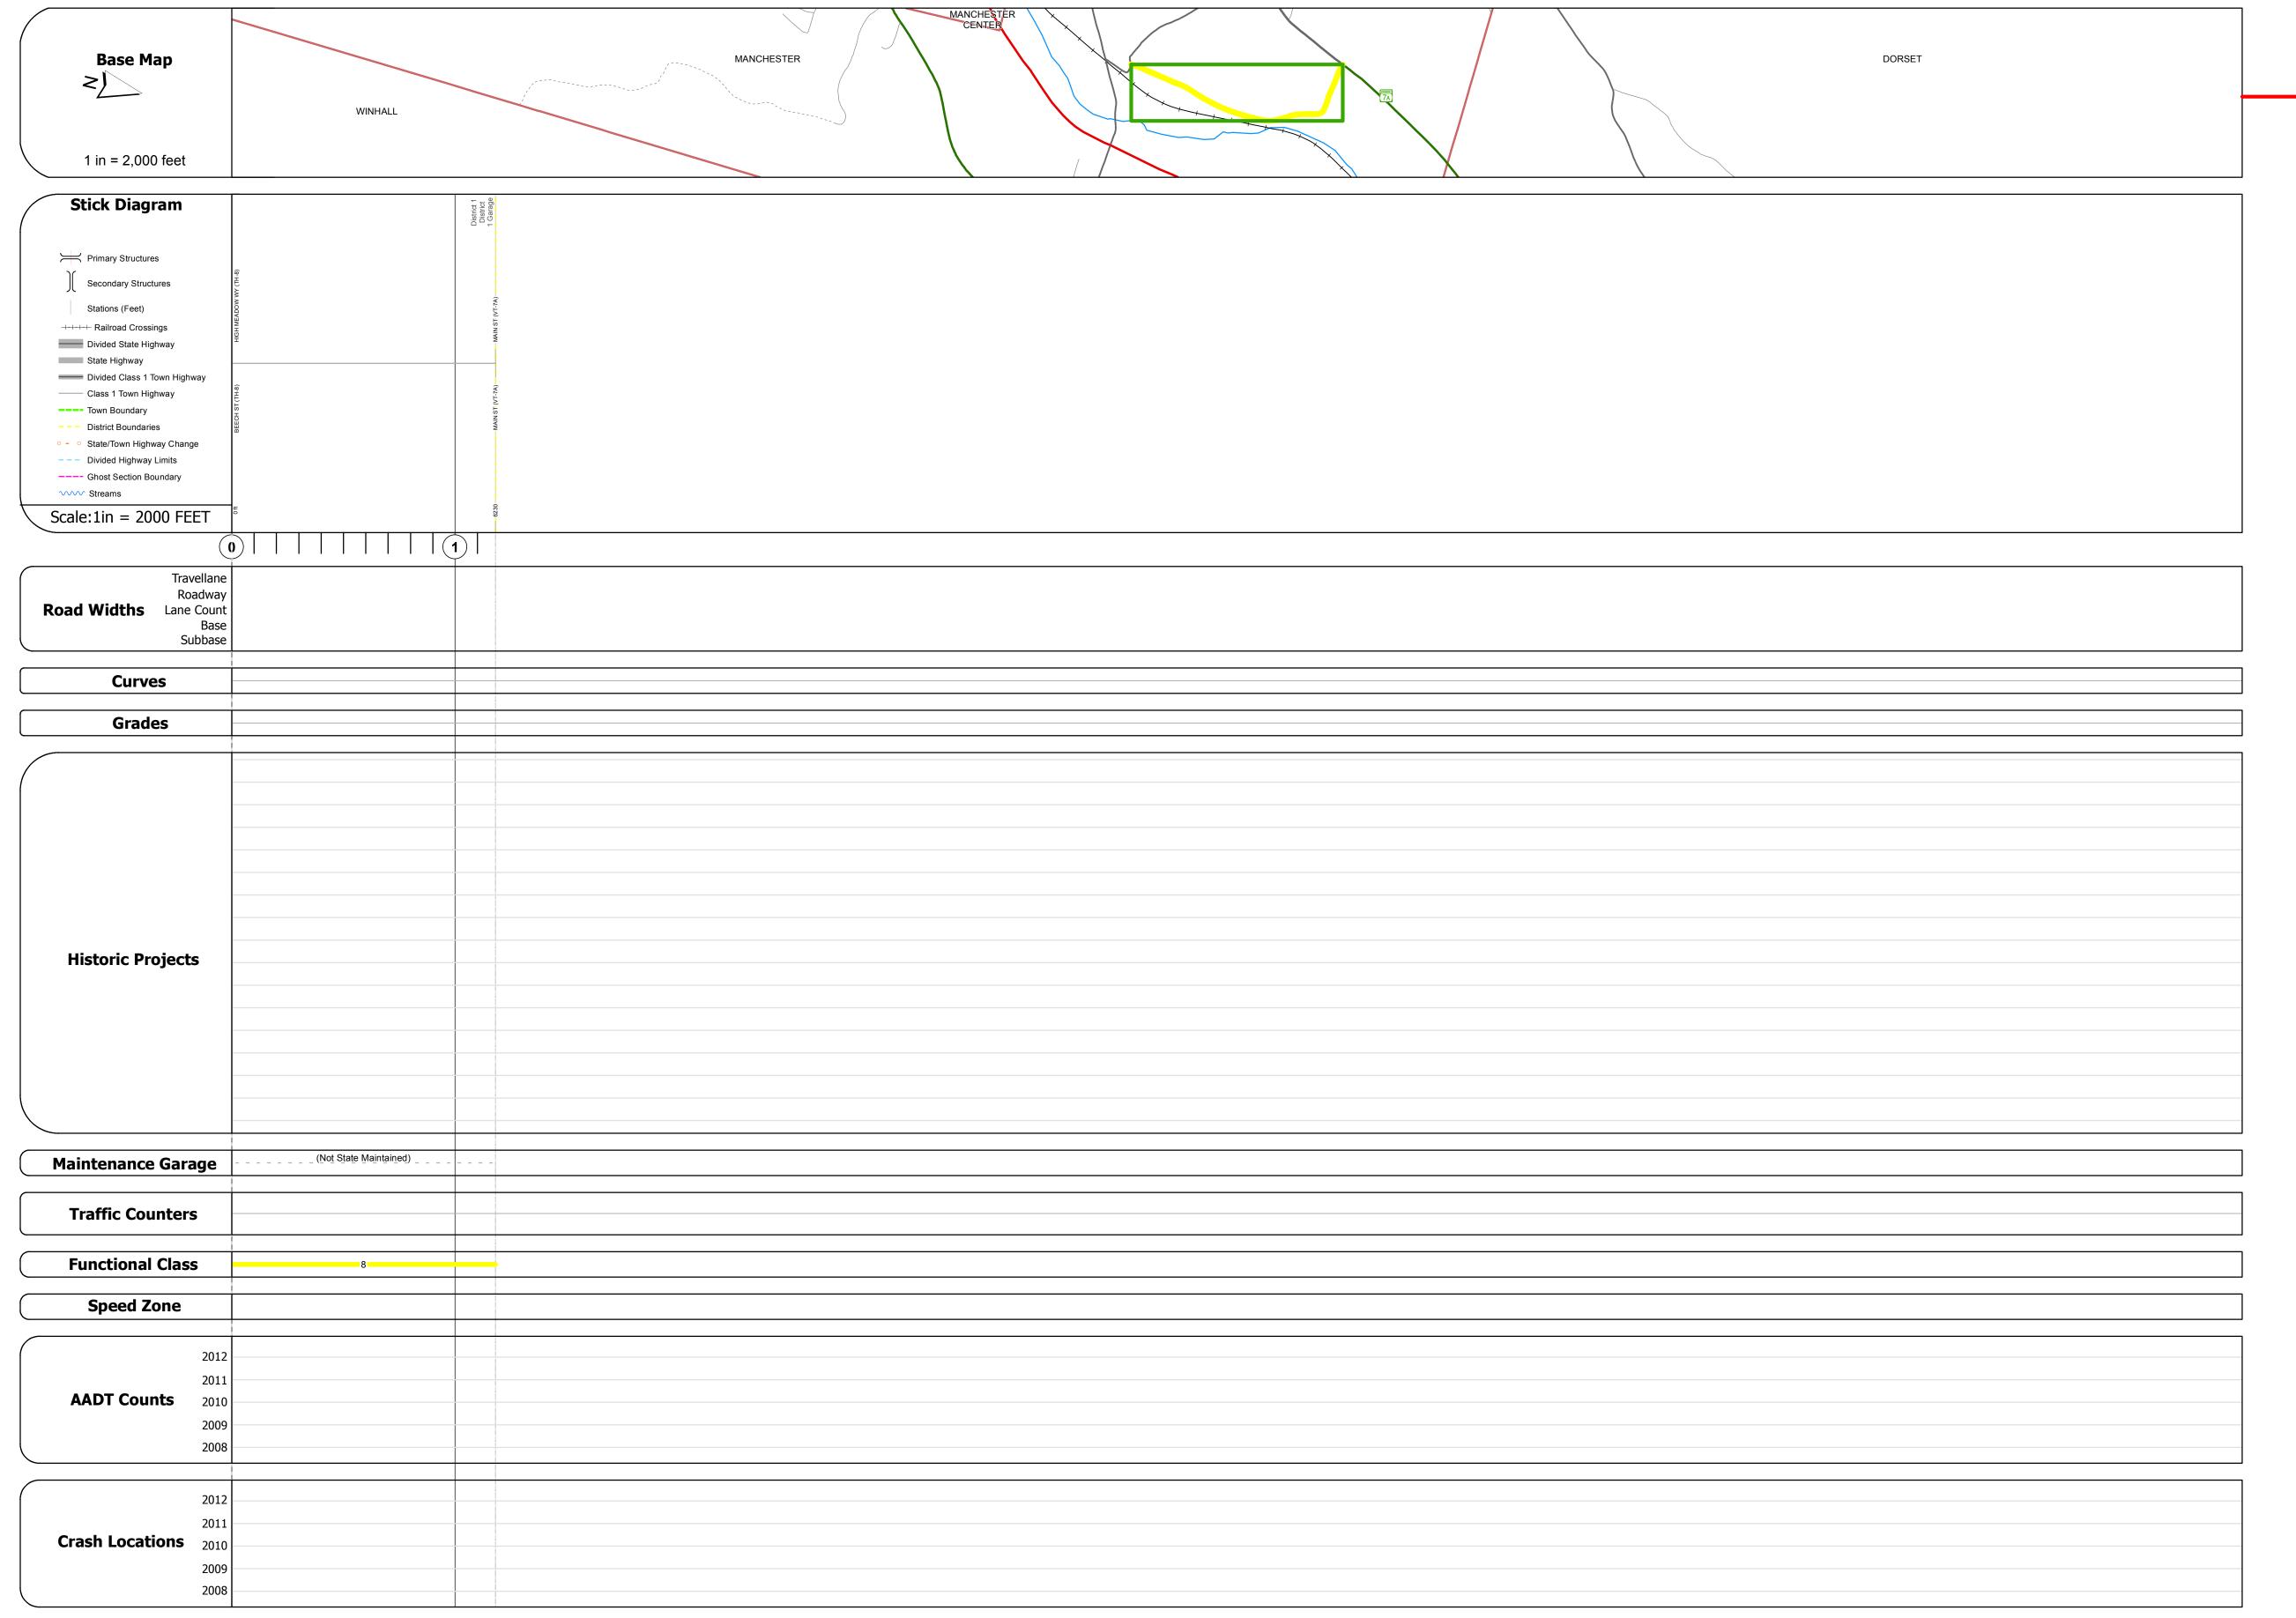

	Historic Projects		
Retreatment	Bituminous	Gravel	l ⊢—+ 1 ——
Resurface	Concrete	Surface Treated	
Unknown	Bituminous	Gravel	2
Bituminous Mix	Macadam	Plant Mix	6 —
Skinny Mix	Cold Plane and Bituminous	Reclaimed Base	s
Bituminous Seal		and Bituminous Concrete	SPEED SPEED SPEED SPI

Functional Class

2 8 — 14 — 19
6 —— 11 —— 16
Speed Zones
SPEED

ROUTE

Min-0550

ETE mileage: 0.0 to 1.18