





Route Log Progress Chart

DRAFT

Please Note: Errors and Omissions May Exist.
Contact the VTrans Mapping Unit with questions or concerns.

DISTRICT	TOWN	ROUTE
9	JAY	Min-0816

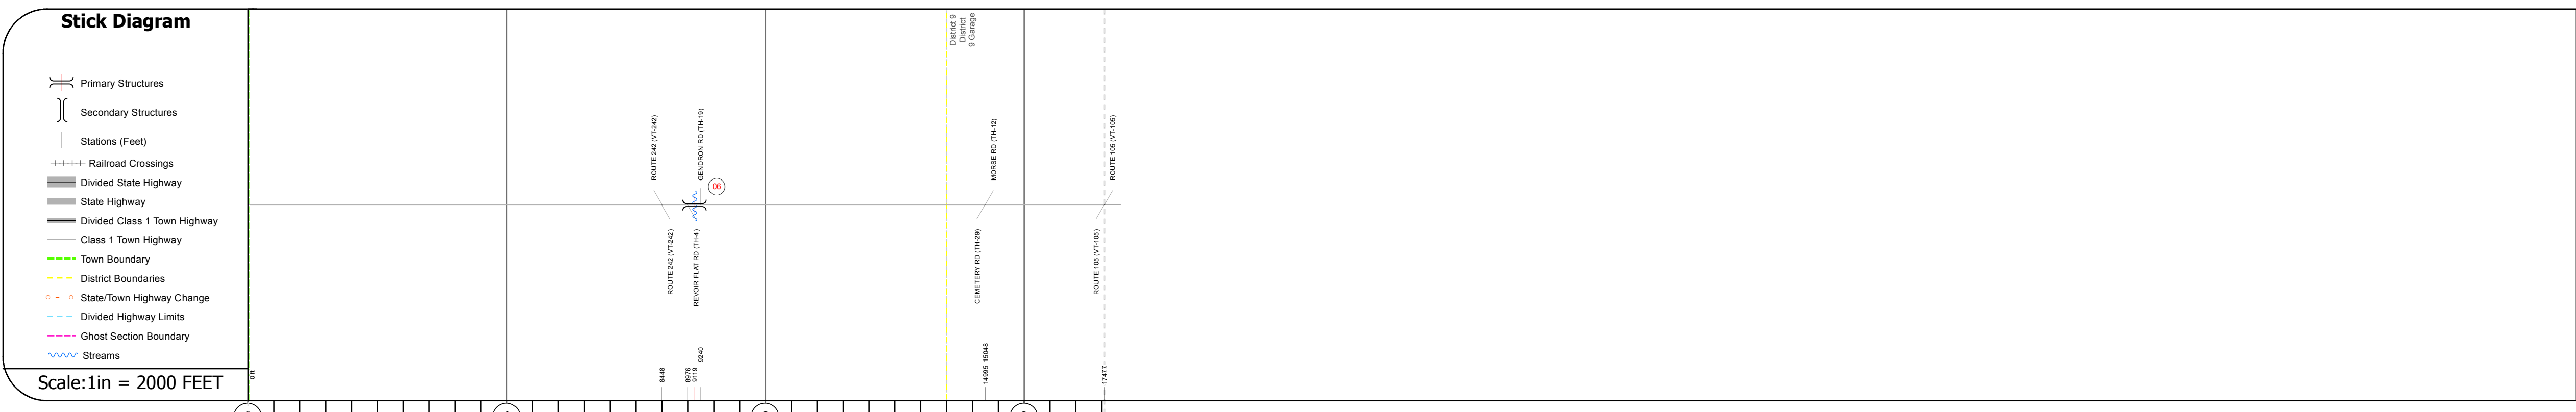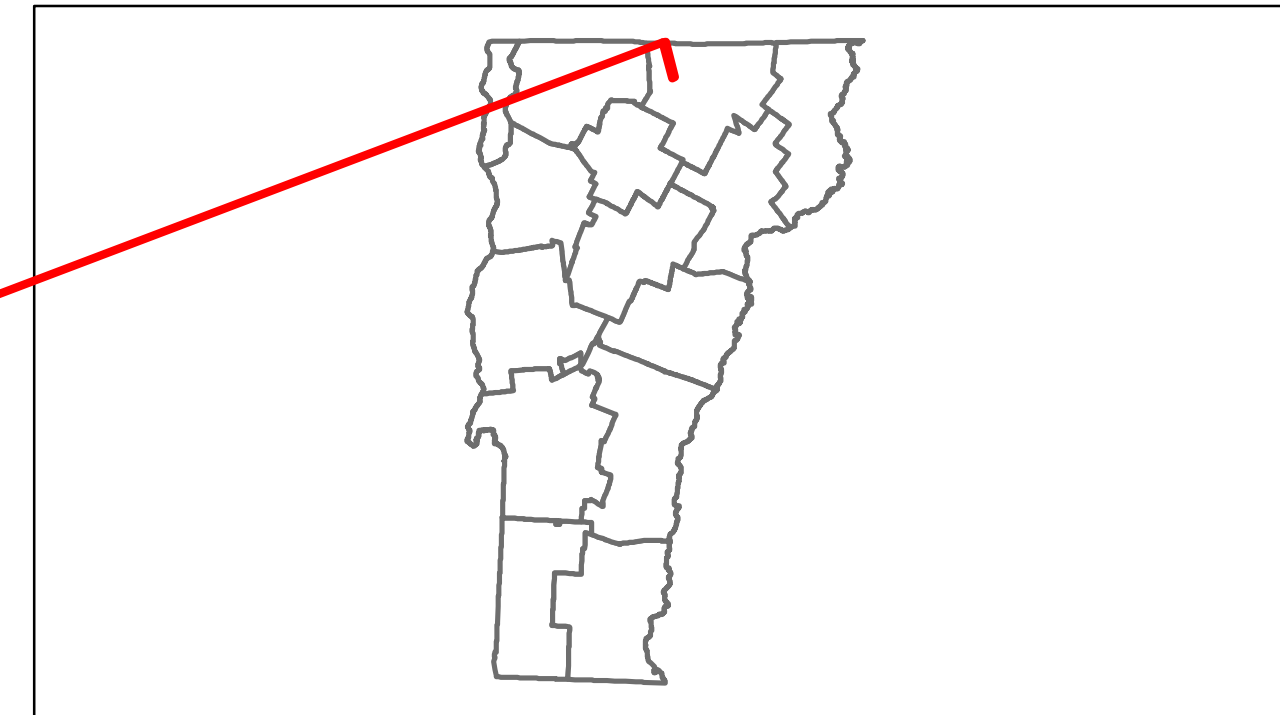

DESCRIPTION BLOCK	
<p>Bridge 6: Stringer/multi-beam or girder - 1971 Structure No. 101012000610121 Length: 44' Width: 28.0' Facility Carried: C2001 Bridge Type: ROLLED BEAM Features Intersected: JAY BRANCH Surface: Bituminous Maintenance/Ownership: Town</p>	

Travellane	Roadway	Lane Count	Base	Subbase
Curves				
Grades				
Historic Projects				
Maintenance Garage				
				(Not State Maintained)
Traffic Counters				
	SBP2AH	SBP2W1	SBP2AX	SBP300
Functional Class				
	8			
Speed Zone				
AADT Counts				
2012				
2011				
2010				
2009				
2008				
Crash Locations				
2012				
2011				
2010				
2009				
2008				

Historic Projects	Functional Class	Curves	Road Widths	AADT	Mileage by Functional Class By Sheet	Mileage by Town By Sheet	DISTRICT	TOWN	Date: 11/15/13	ROUTE
<ul style="list-style-type: none"> Retreatment Resurface Unknown Bituminous Mix Skinny Mix Bituminous Seal Gravel Surface Treated Gravel Plant Mix Reclaimed Base and Bituminous Concrete Concrete 	<ul style="list-style-type: none"> 1 2 6 7 8 11 12 14 16 17 19 	<ul style="list-style-type: none"> curve left curve right 	<ul style="list-style-type: none"> (ft) 	<ul style="list-style-type: none"> (count) 	0816 8 - Rural - Minor collector 3.310	JAY - S08161012 3.31 of 3.31	9	JAY	1 of 1 TWN mileage: 0.0 to 3.31	Min-0816 ETE mileage: 2.7 to 6.01
Total Mileage: 3.310 mi										
						Total Mileage: 3.31 mi				