





# Route Log Progress Chart

**DRAFT**

Please Note: Errors and Omissions May Exist.  
Contact the VTrans Mapping Unit with questions or concerns.

DISTRICT	TOWN	ROUTE
1	BENNINGTON	Min-1028

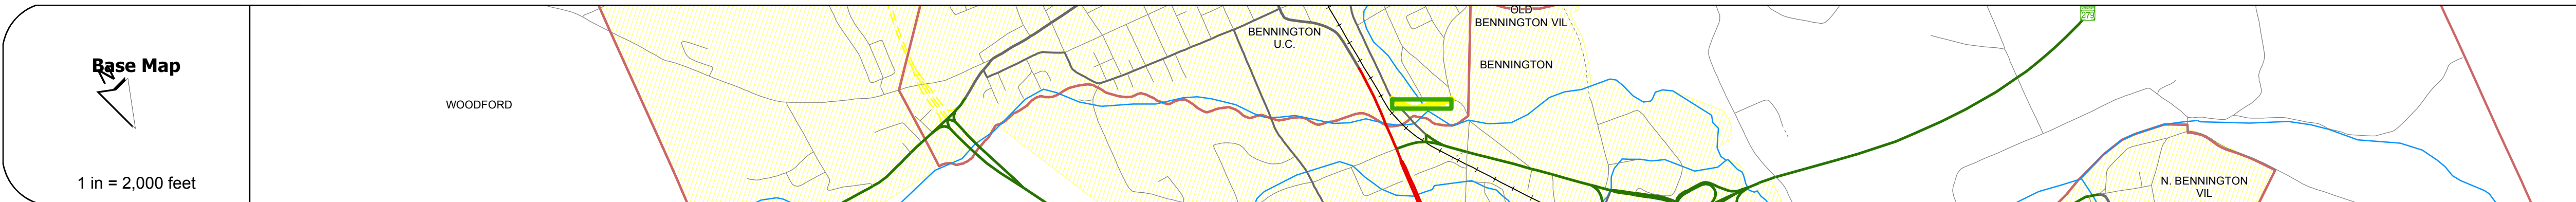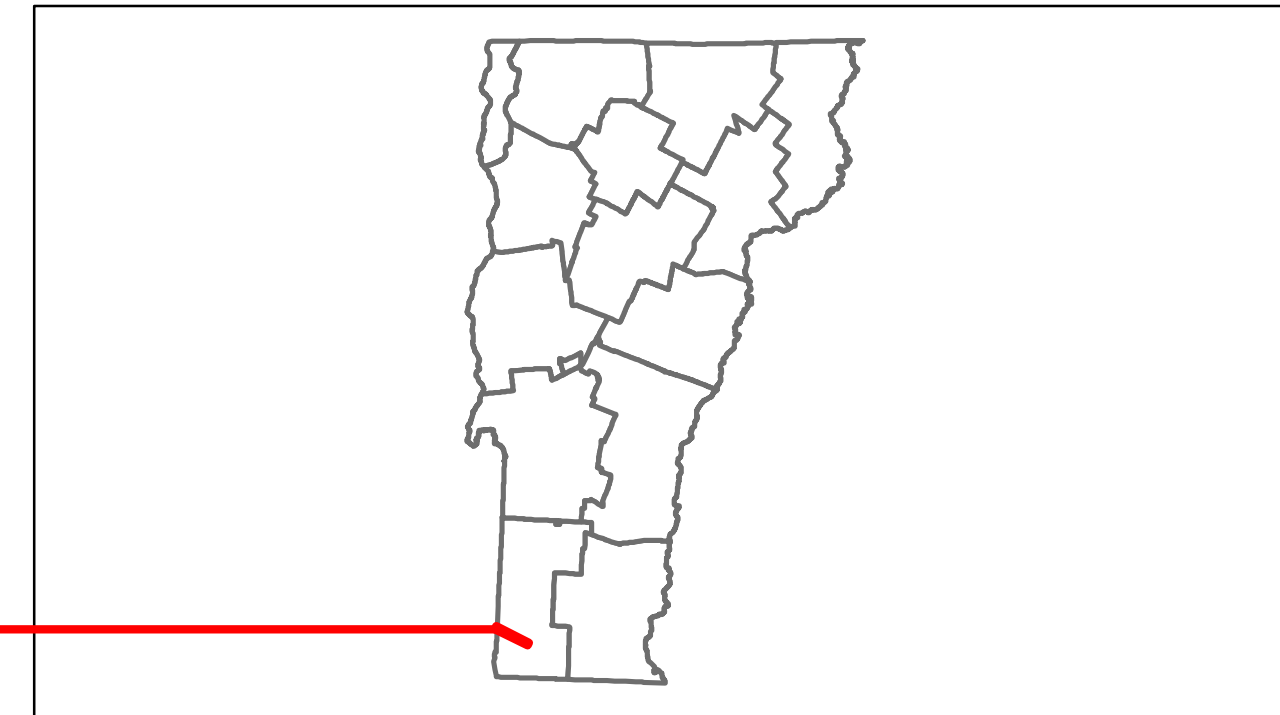

## DESCRIPTION BLOCK

**Bridge 49:**  
 Stringer/multi-beam or girder - 1975  
 Structure No. 201028004902022  
 Length: 51'  
 Width: 28.2'  
 Facility Carried: CITY HUNT EXT  
 Bridge Type: ROLLED BEAM  
 Features Intersected: WALLOOMSAC RIVER  
 Surface: Bituminous  
 Maintenance/Ownership: City/Municipal

Road Widths	Travellane	Roadway	Lane Count	Base	Subbase
	20	20			

Curves

Grades

Historic Projects
1986: Unknown
0: Unknown

Maintenance Garage

Traffic Counters

Functional Class
17

Speed Zone

AADT Counts	Year	Count
2012	990	
2011	1000	
2010	1000	
2009	1000	
2008	1000	

Crash Locations	Year	Crash Type
2012		
2011		
2010		
2009		
2008		

Historic Projects	Functional Class	Curves	Road Widths	AADT	Mileage by Functional Class By Sheet	Mileage by Town By Sheet	DISTRICT	TOWN	Date: 11/15/13	ROUTE
<ul style="list-style-type: none"> <li>Retreatment</li> <li>Resurface</li> <li>Unknown</li> <li>Bituminous Mix</li> <li>Skirny Mix</li> <li>Bituminous Seal</li> <li>Gravel</li> <li>Surface Treated Gravel</li> <li>Plant Mix</li> <li>Reclaimed Base and Bituminous Concrete</li> </ul>	<ul style="list-style-type: none"> <li>1</li> <li>2</li> <li>6</li> <li>7</li> <li>8</li> <li>11</li> <li>12</li> <li>14</li> <li>16</li> <li>17</li> <li>19</li> </ul>	<ul style="list-style-type: none"> <li>curve left</li> <li>curve right</li> </ul>	<ul style="list-style-type: none"> <li>(ft)</li> </ul>	<ul style="list-style-type: none"> <li>(count)</li> </ul>	1028 17 - Urban - collector 0.270	BENNINGTON - S10280202 0.27 of 0.27	1	BENNINGTON	1 of 1 TWN mileage: 0.0 to 0.27	Min-1028 ETE mileage: 0.0 to 0.27
					Total Mileage: 0.270 mi	Total Mileage: 0.27 mi				